
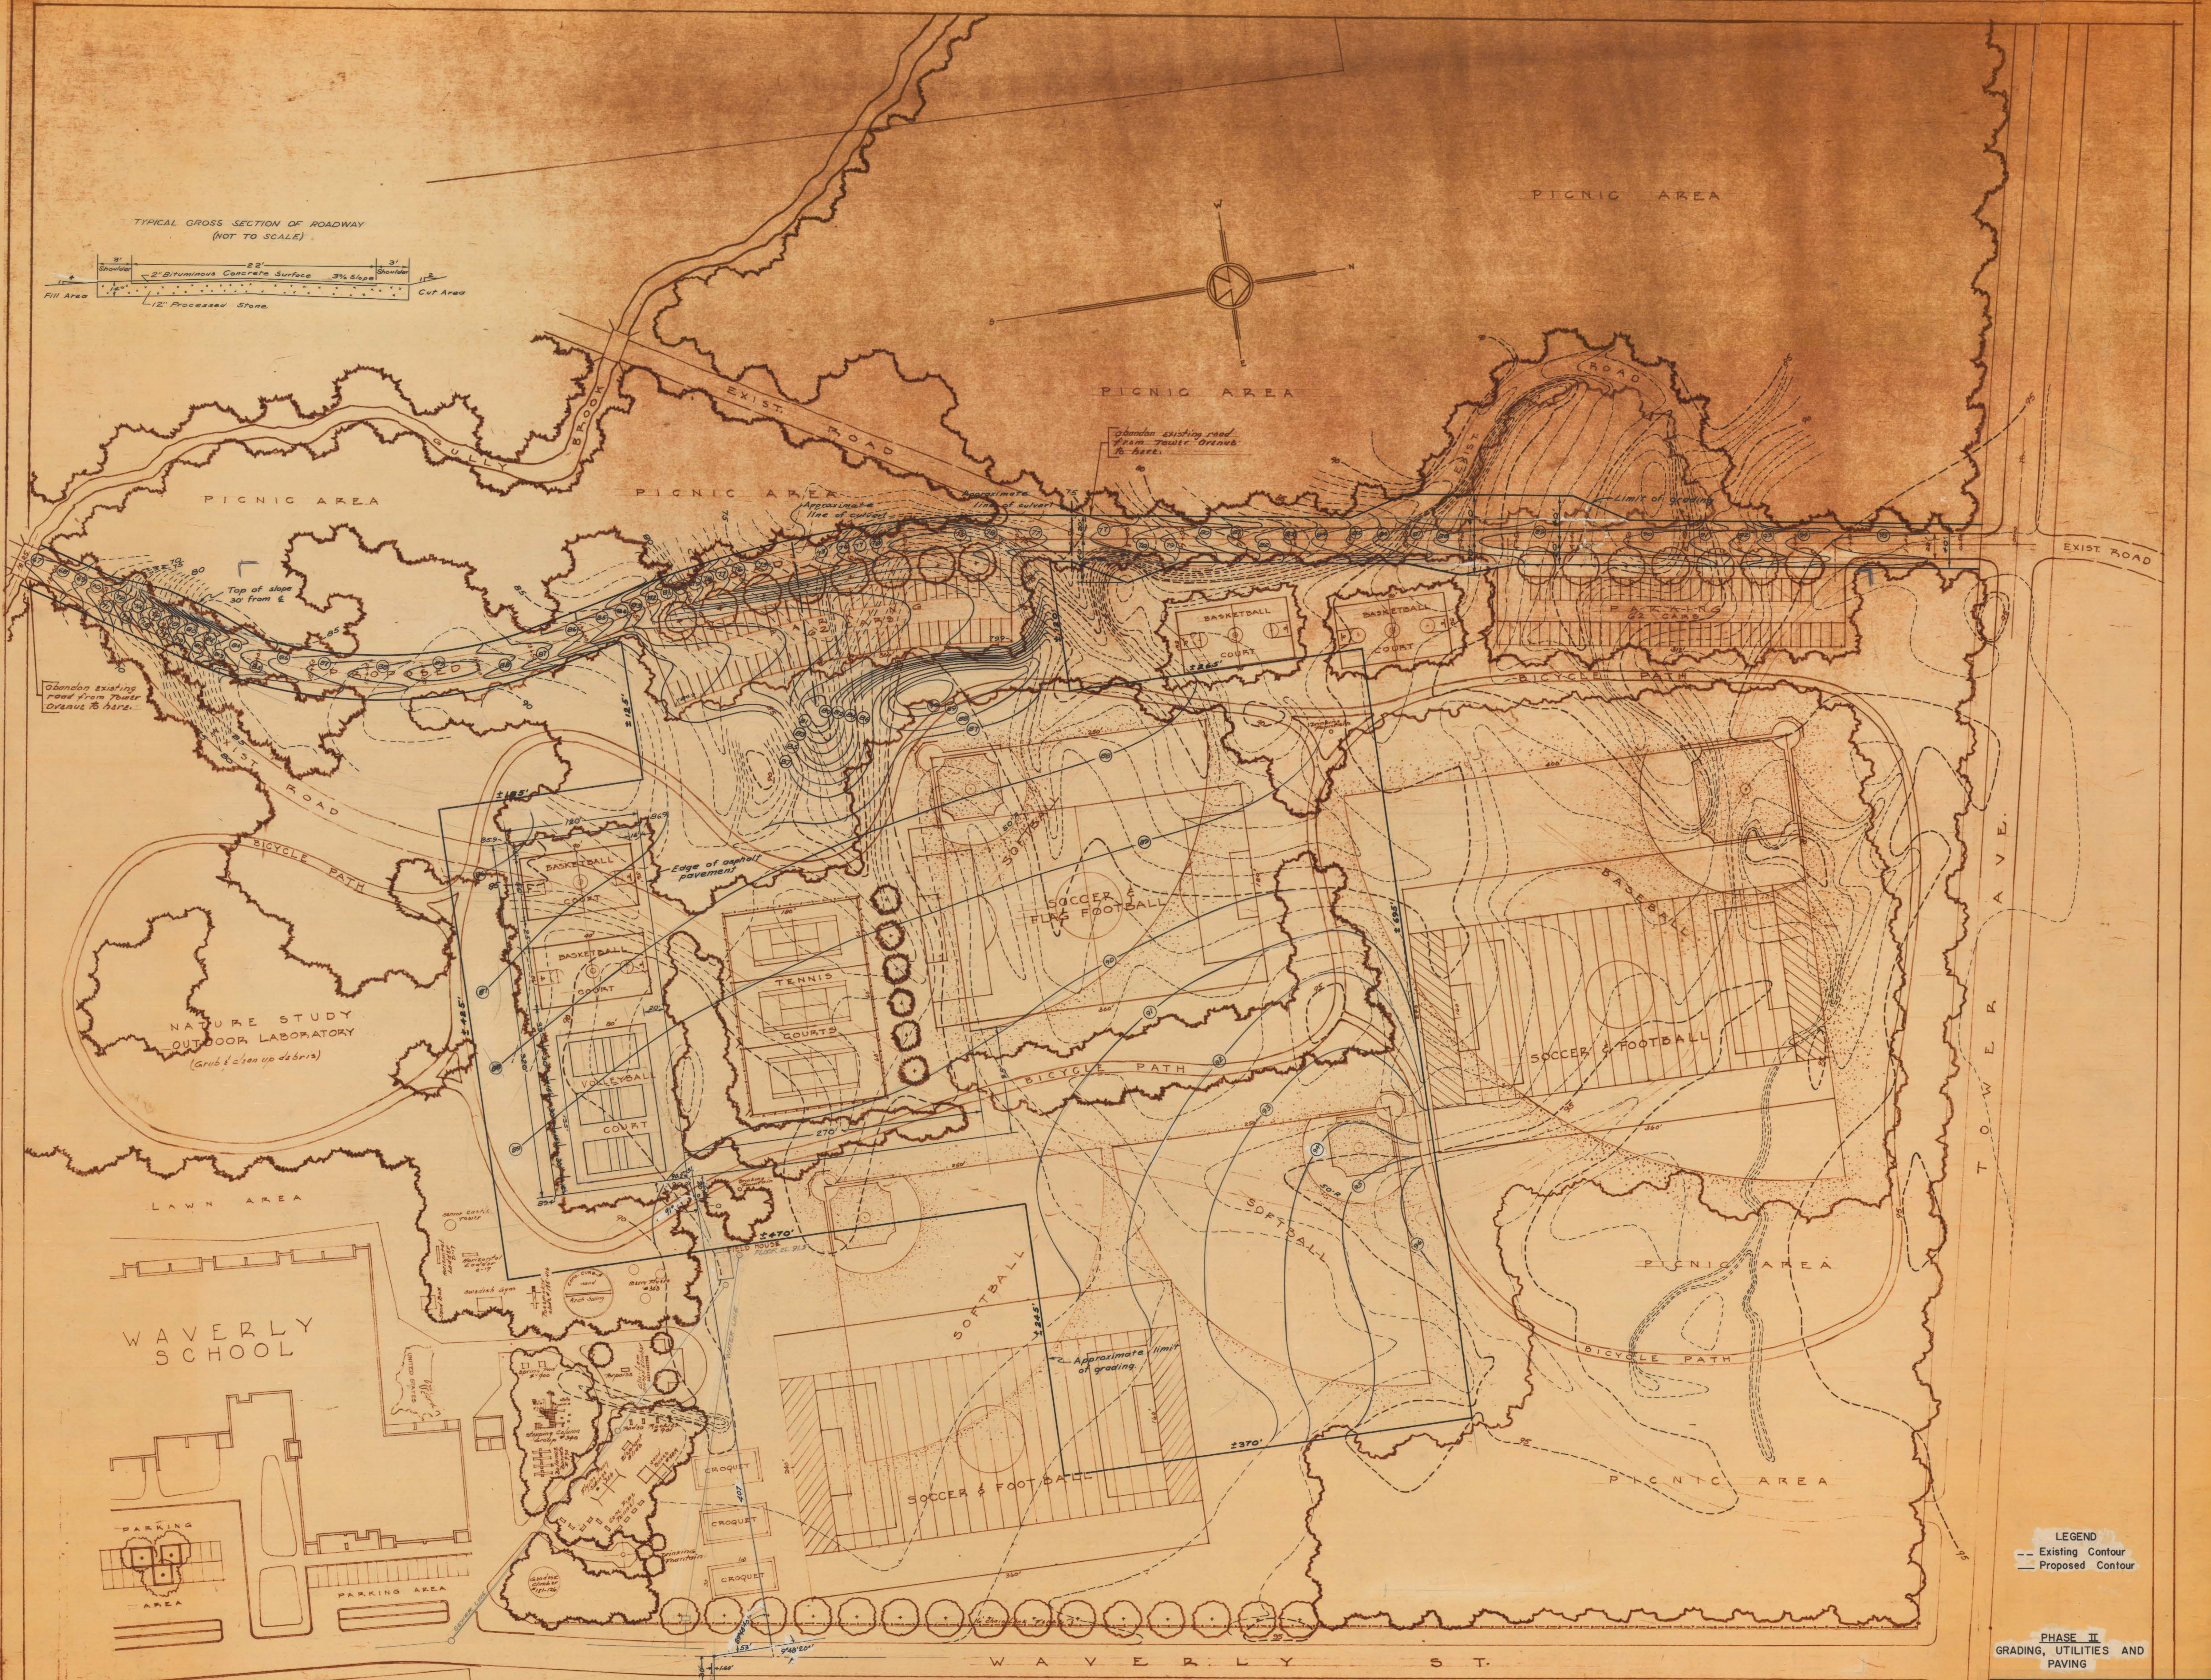


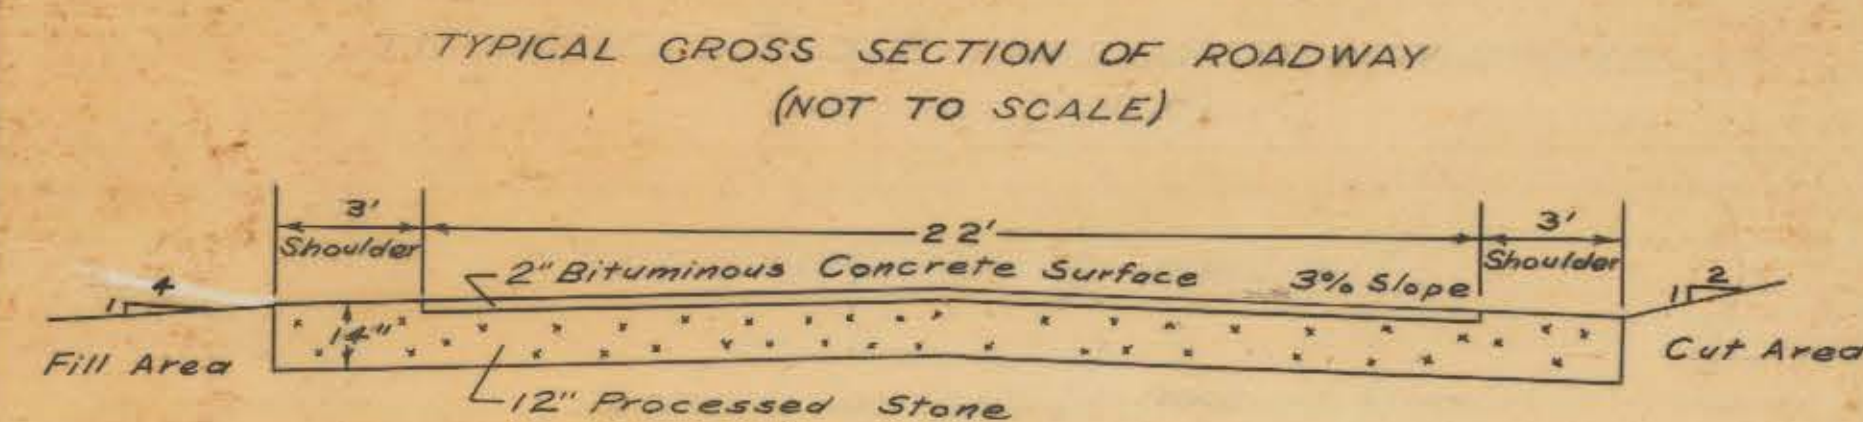

LEGEND
 --- Existing Contour
 --- Proposed Contour

PHASE II
 GRADING, UTILITIES AND
 PAVING

CITY OF HARTFORD, CONNECTICUT
 DEPARTMENT OF PUBLIC WORKS
 BUREAU OF ENGINEERING SERVICES

WAVERLY FIELD
 DEVELOPMENT

DESIGNED BY Art Hoffman CITY LANDSCAPE ARCHITECT	SCALE 1" = 40'	DATE 11 JULY, 1972
--	-------------------	-----------------------

WAVERLY FIELD DEVELOPMENT

CITY OF HARTFORD DEPT. OF PARKS & RECREATION

DESIGNED BY Art Hoffman
 CITY LANDSCAPE ARCHITECT

SCALE 1" = 40'
 DATE 11 JULY, 1972

NOTE:
 FOR DETAILS OF UTILITIES
 SEE PLAN, DAYBOOK NO. 010377