


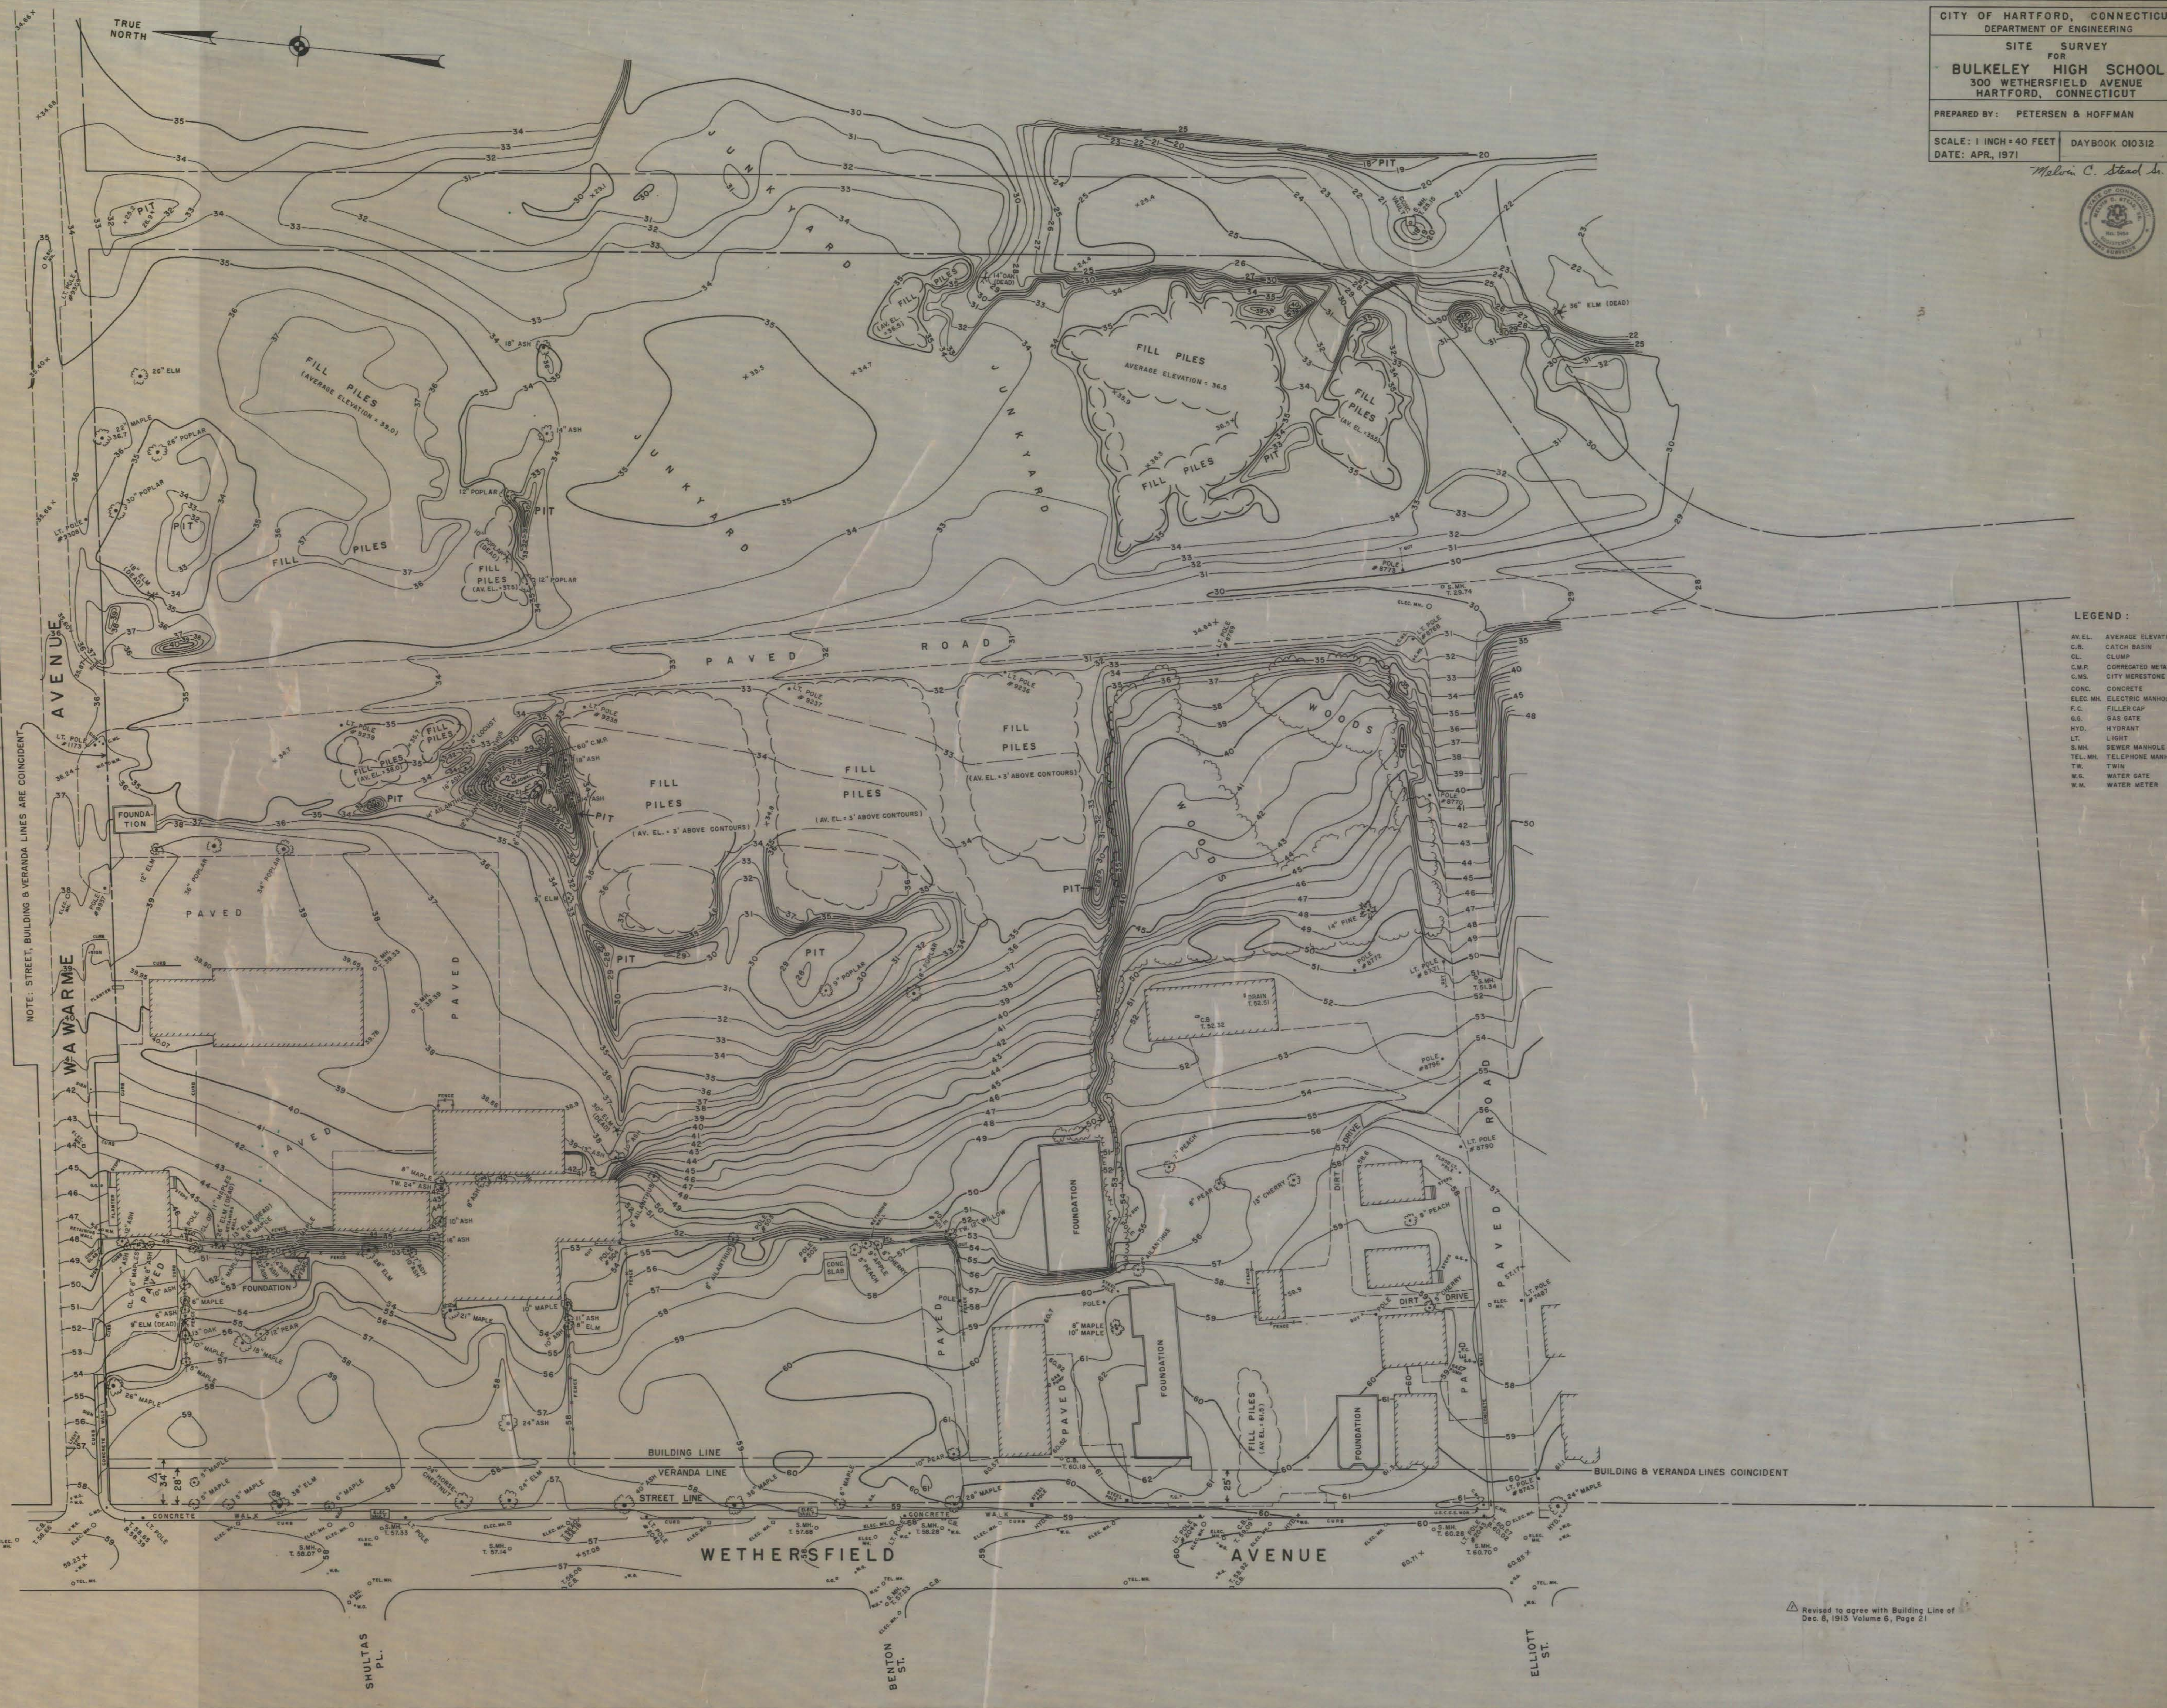

- LEGEND:
- AV. EL. AVERAGE ELEVATION
 - C.B. CATCH BASIN
 - CL. CLUMP
 - C.M.P. CORRUGATED METAL PIPE
 - C.M.S. CITY MERESTONE
 - CONC. CONCRETE
 - ELEC. MH. ELECTRIC MANHOLE
 - F.C. FILLER CAP
 - G.G. GAS GATE
 - HYD. HYDRANT
 - LT. LIGHT
 - S.M.H. SEWER MANHOLE
 - TEL. MH. TELEPHONE MANHOLE
 - T.W. TWIN
 - W.G. WATER GATE
 - W.M. WATER METER