


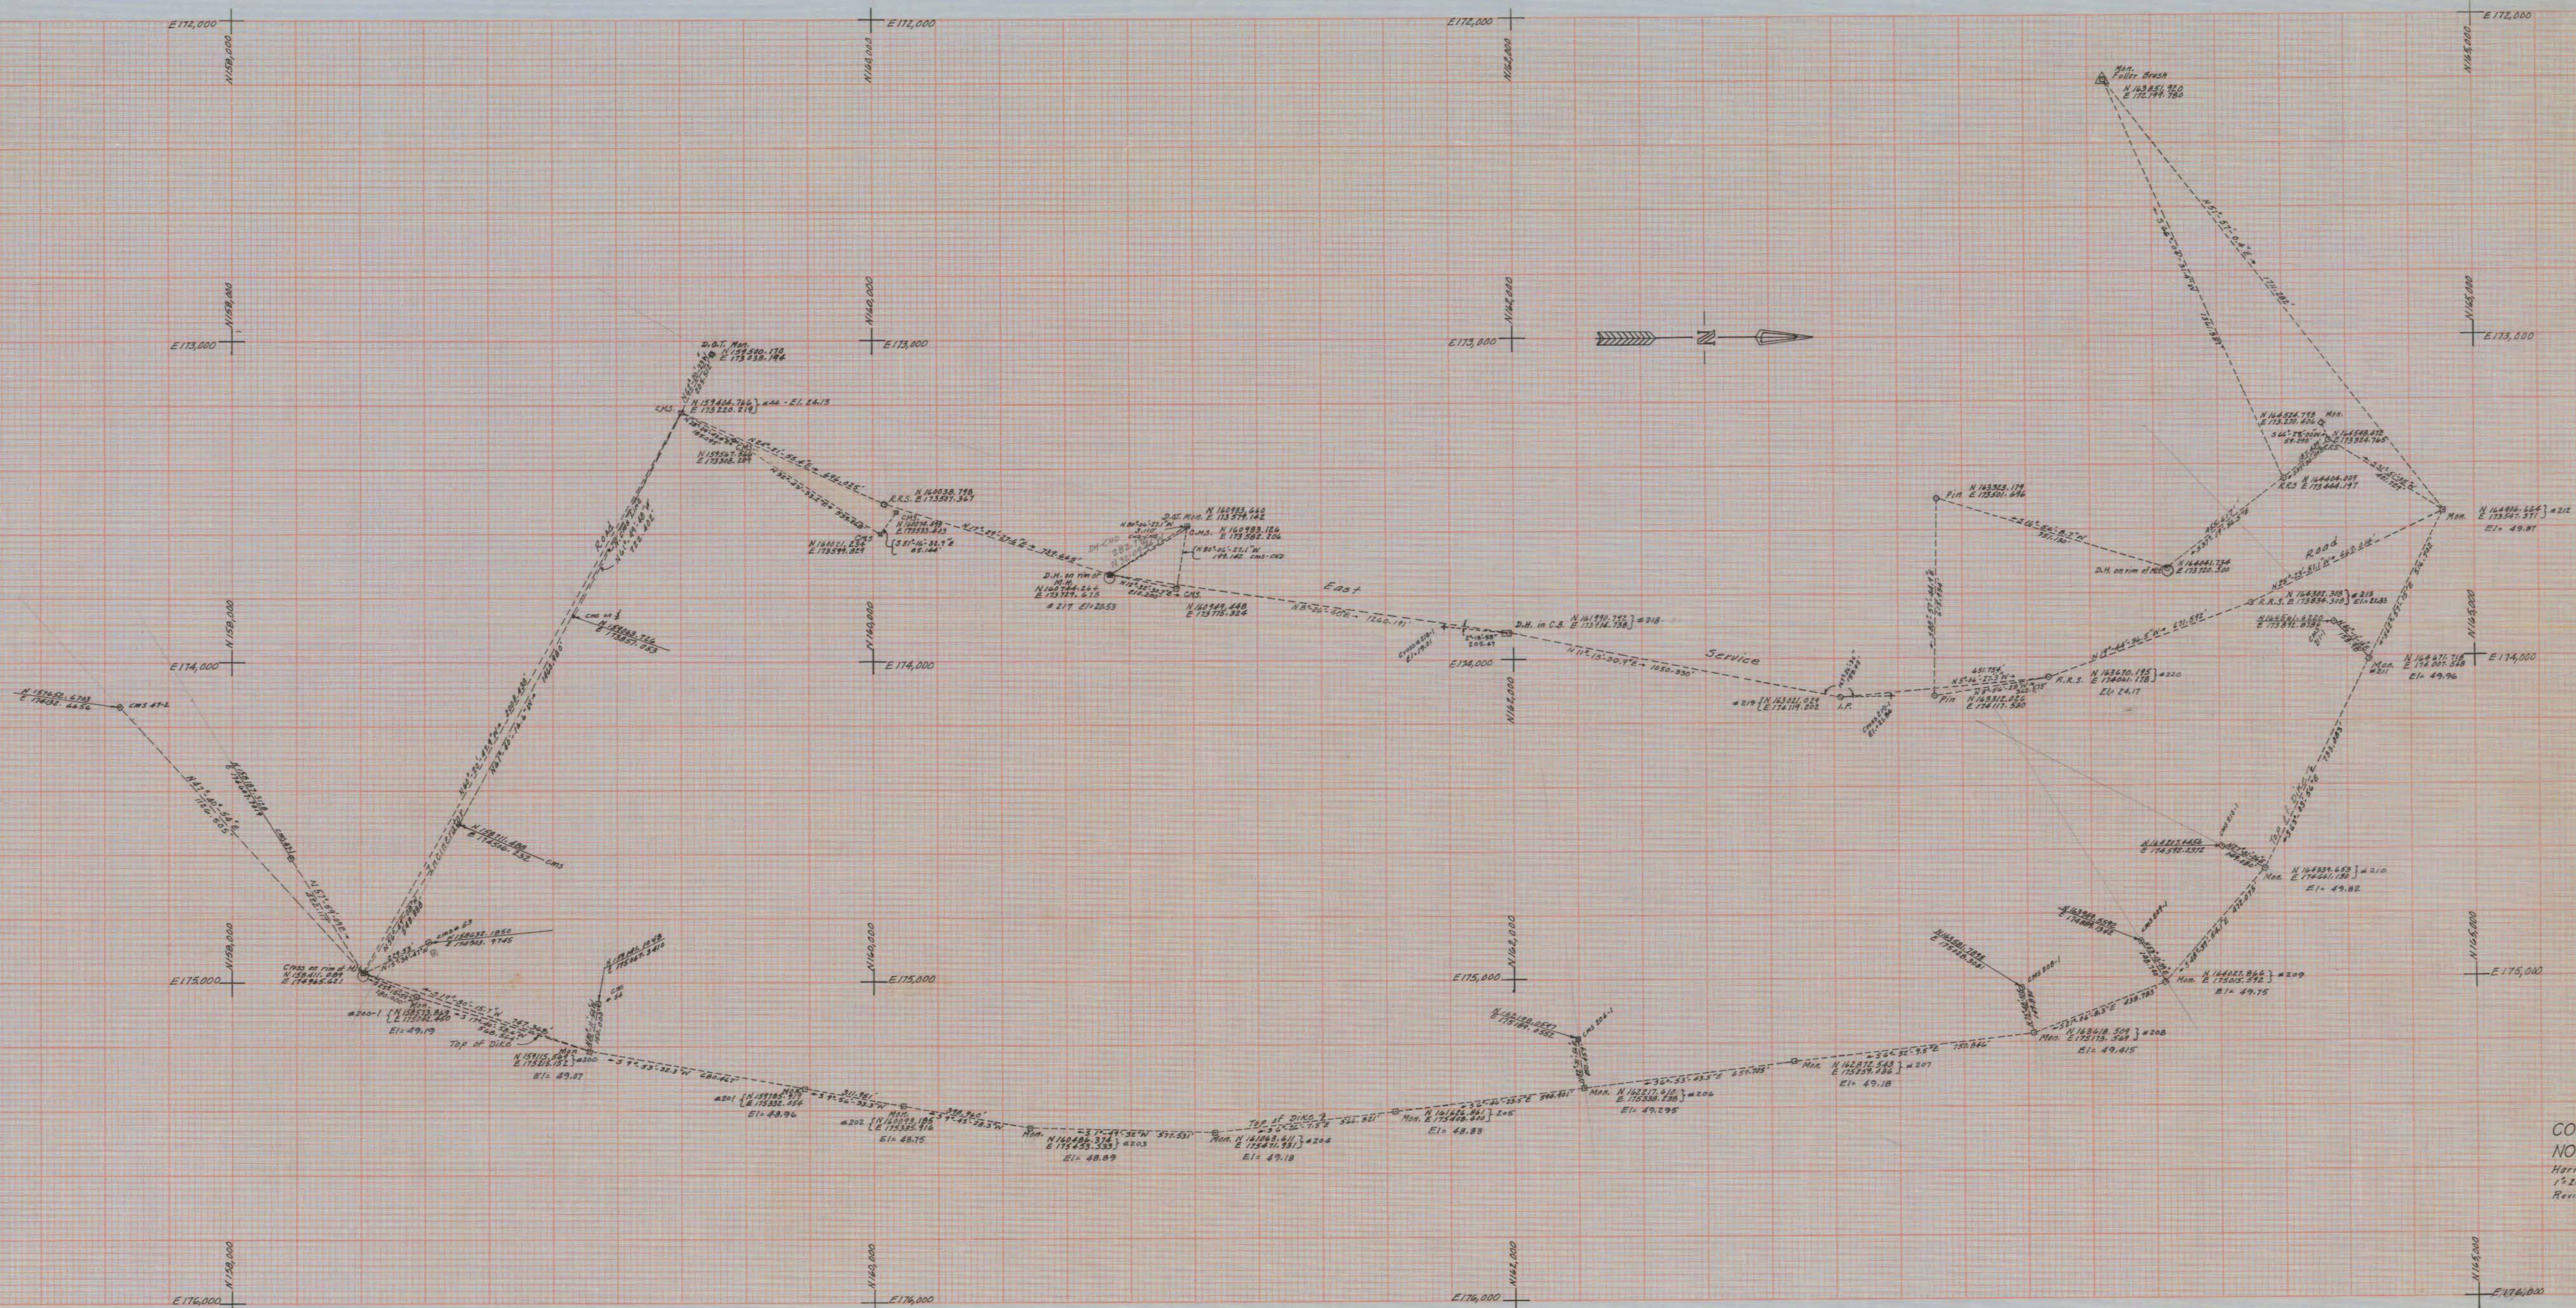

CONTROL LINES
NORTH MEADOWS
Hartford, Connecticut
1920 July, 1978
Revised April, 1980