



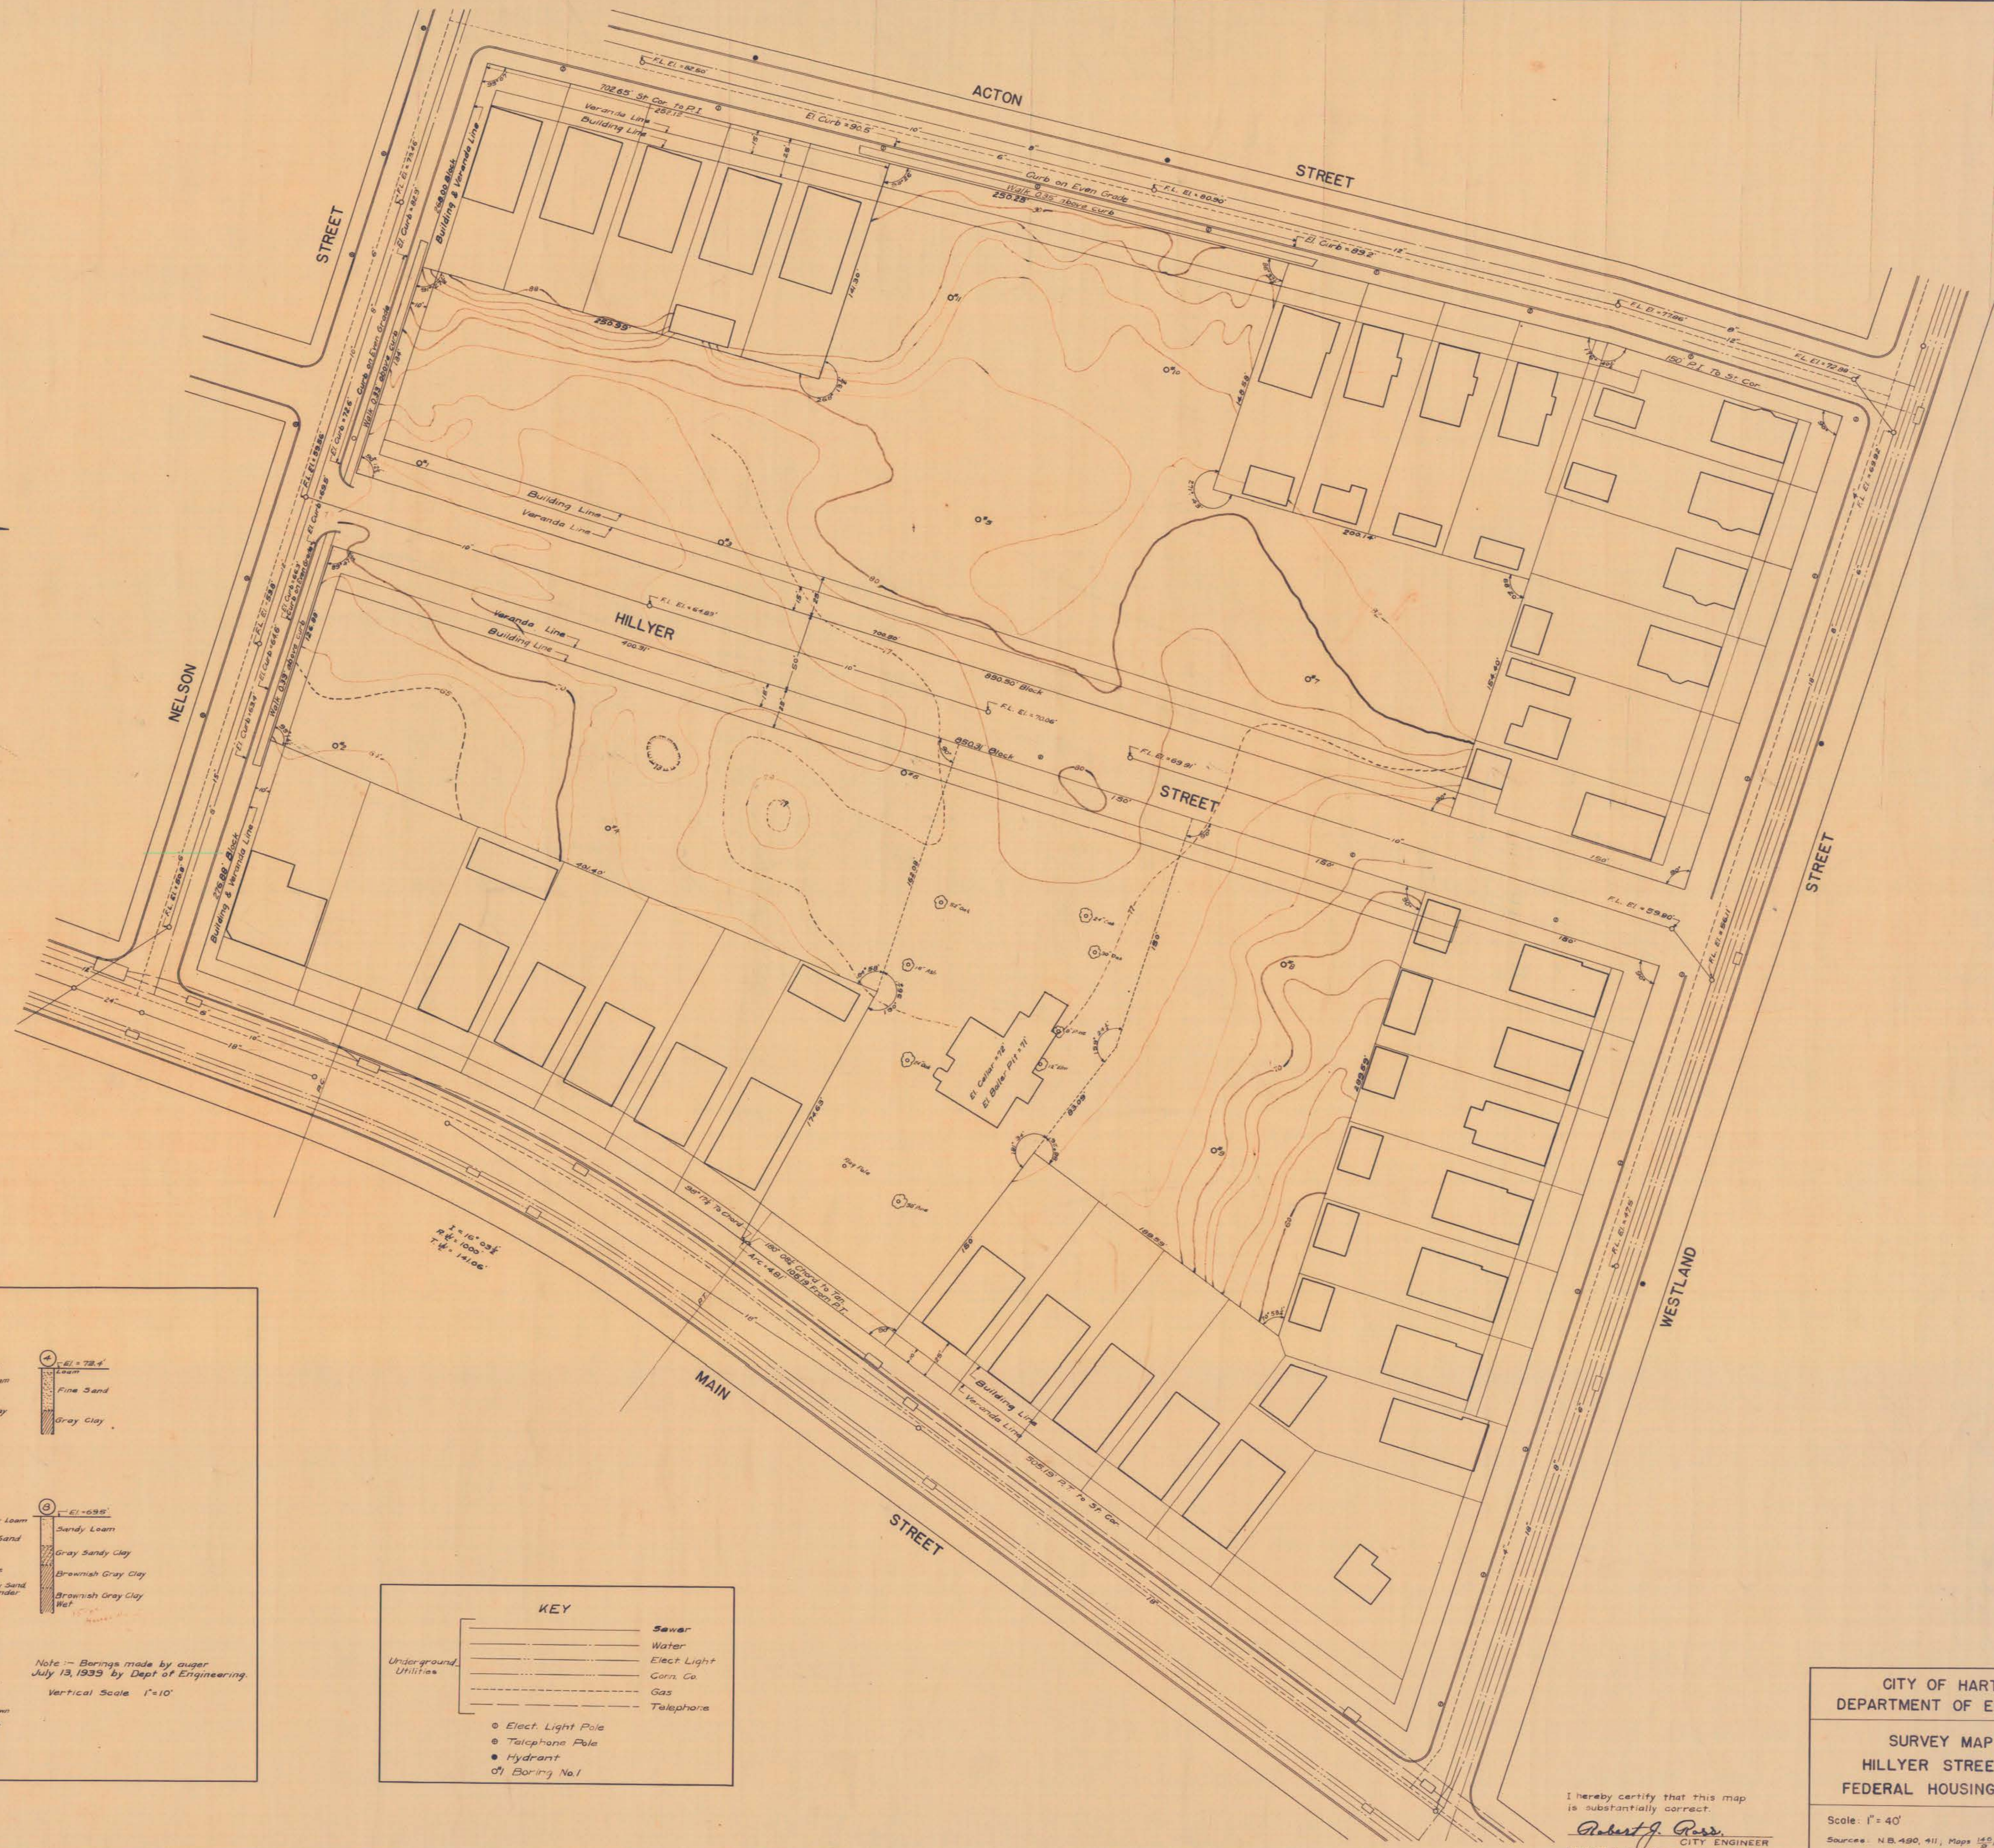


BORINGS

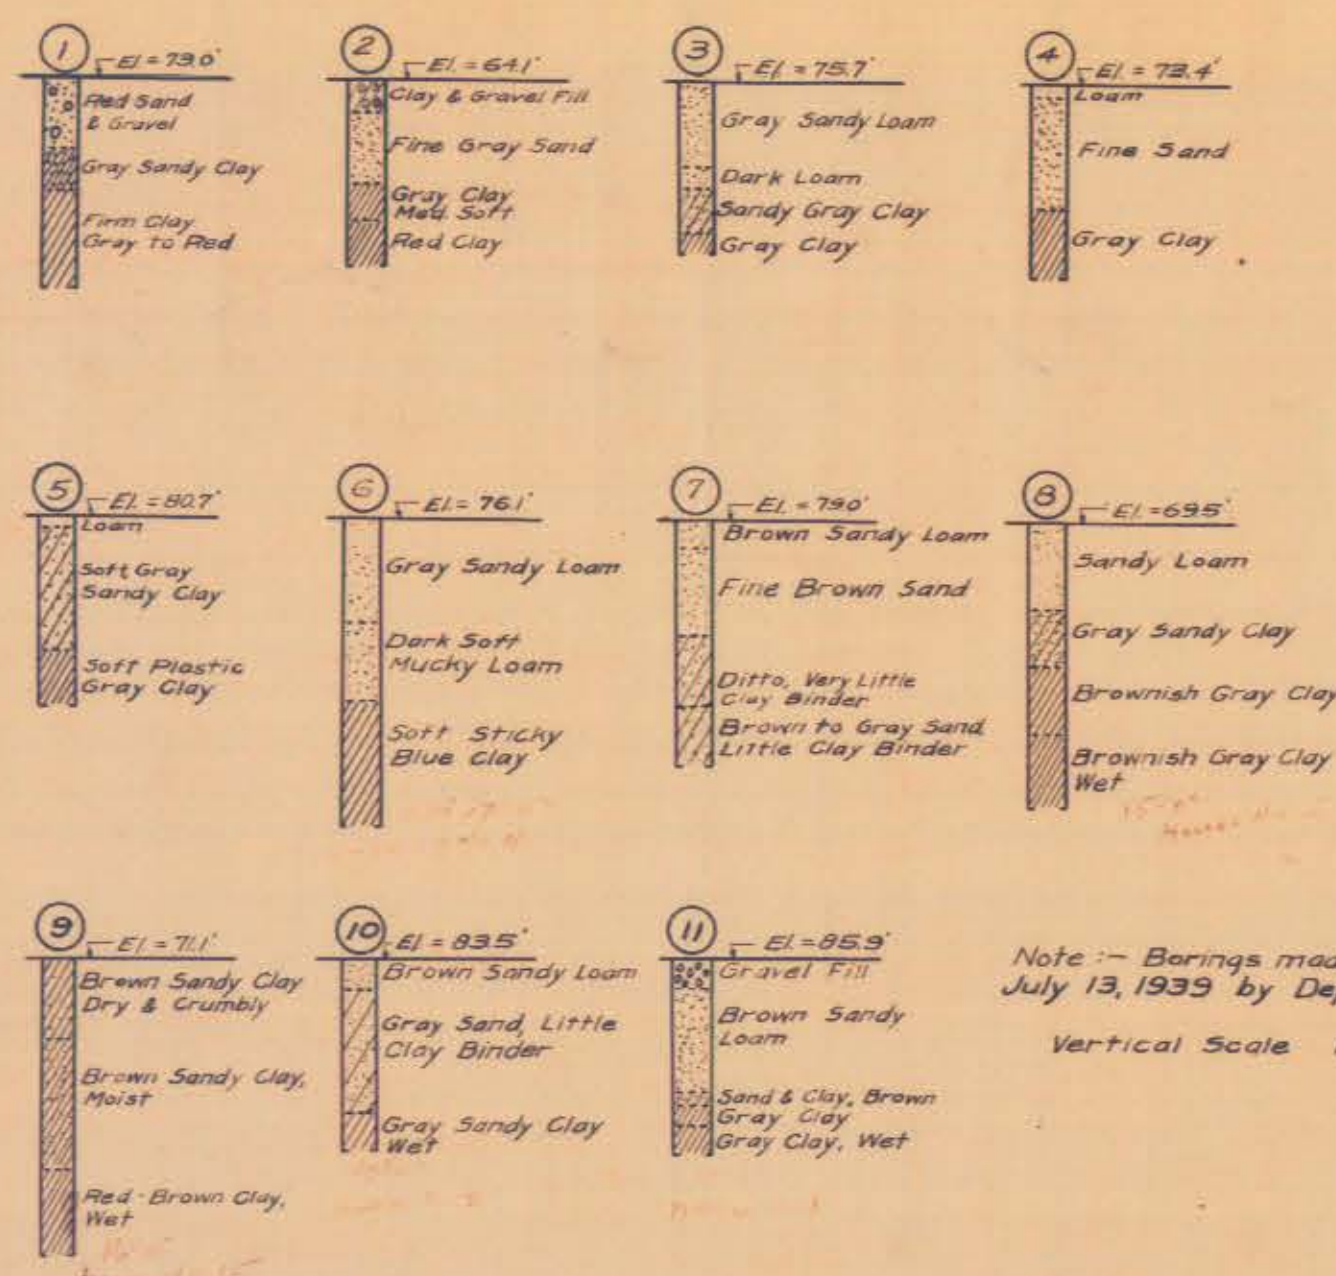

Note: - Borings made by auger July 13, 1939 by Dept of Engineering.
Vertical Scale 1"=10'

KEY

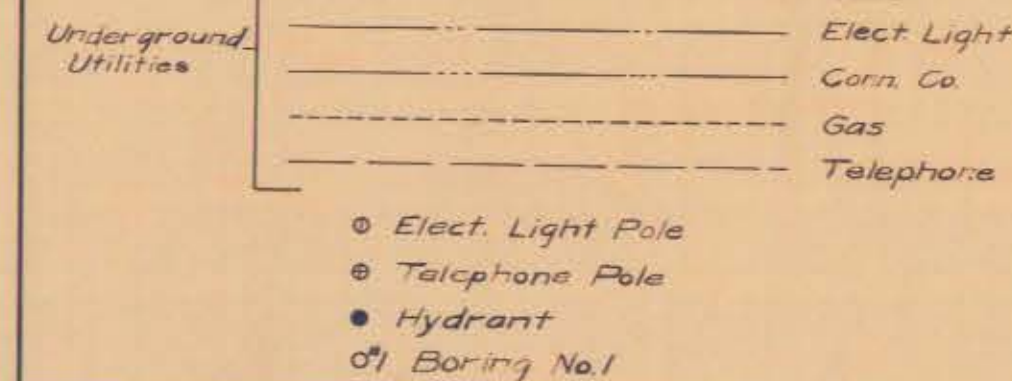

CITY OF HARTFORD
DEPARTMENT OF ENGINEERING

SURVEY MAP OF
HILLIER STREET SITE
FEDERAL HOUSING PROJECT

Scale: 1" = 40' July 1939
Sources: N.B. 480, 411, Maps 149, 150, 151
Drawn by C.E.H., Checked by W.W.D.

I hereby certify that this map is substantially correct.
Robert J. Ross
CITY ENGINEER
Registered Land Surveyor, Conn. No. 319