


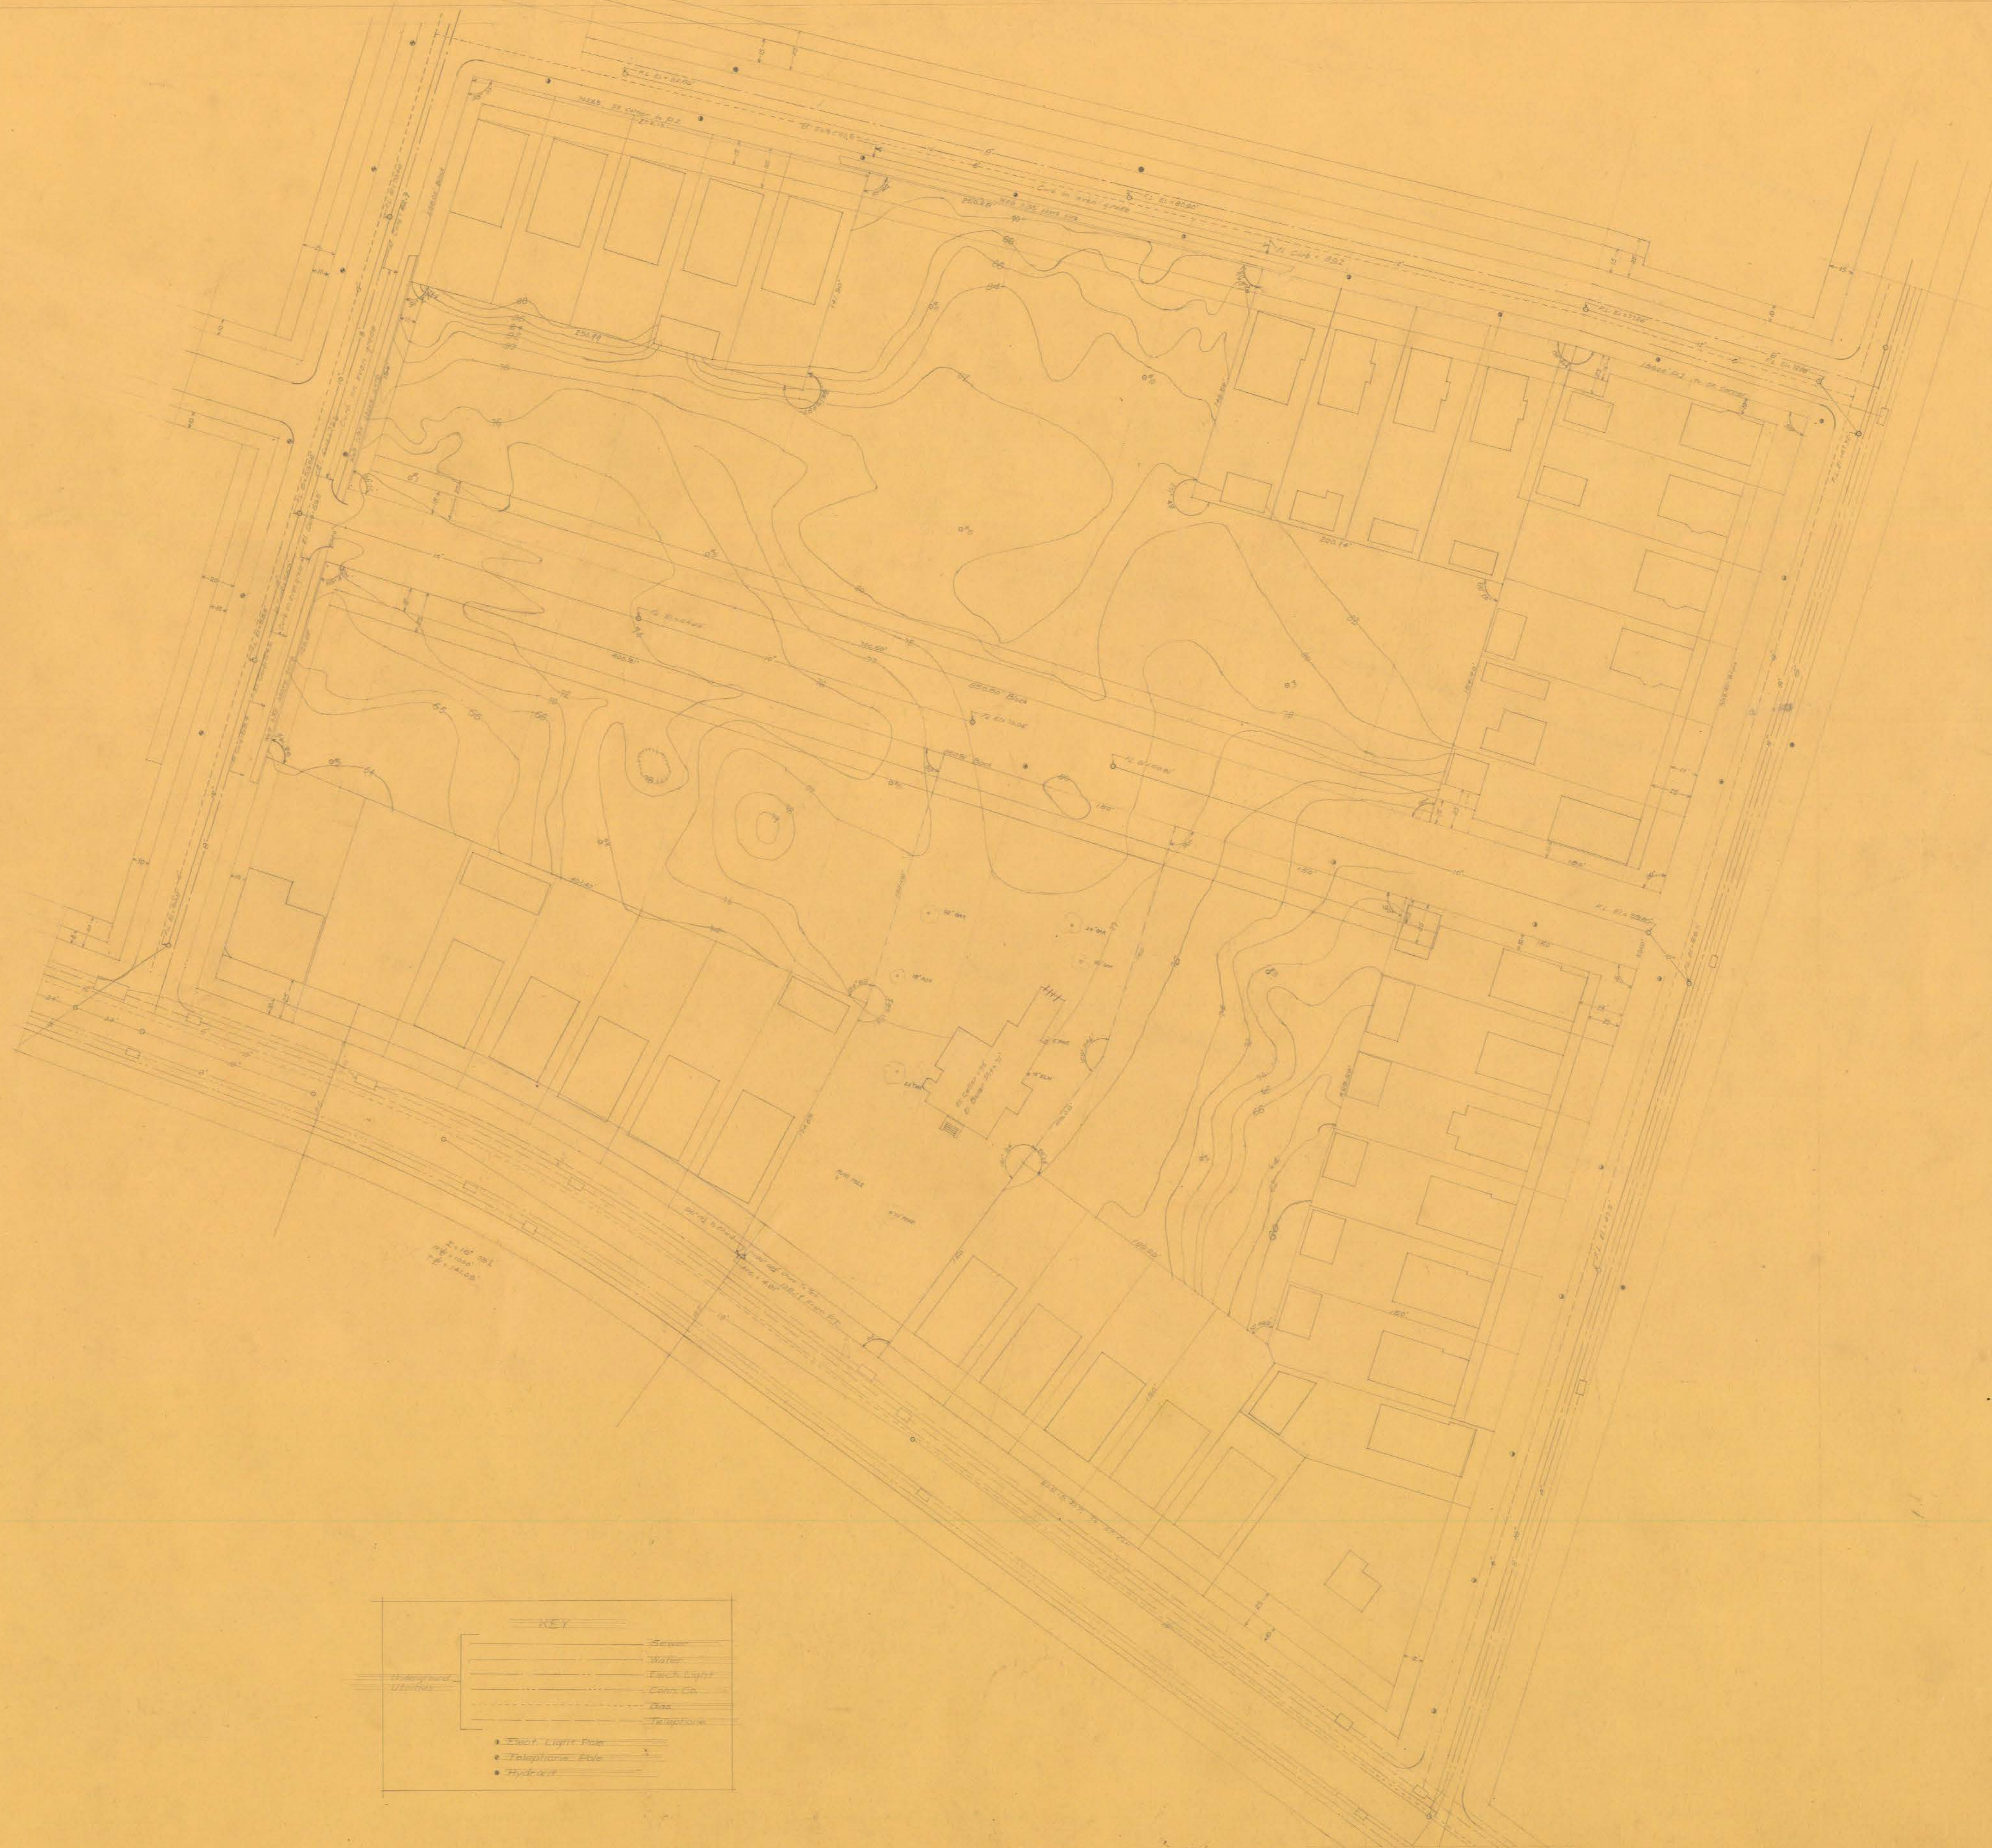

KEY	
—	Sewer
—	Water
—	Electric Light
—	Gas Co.
—	Gas
—	Telephone
•	Electric Light Pole
•	Telephone Pole
•	Hydrant