


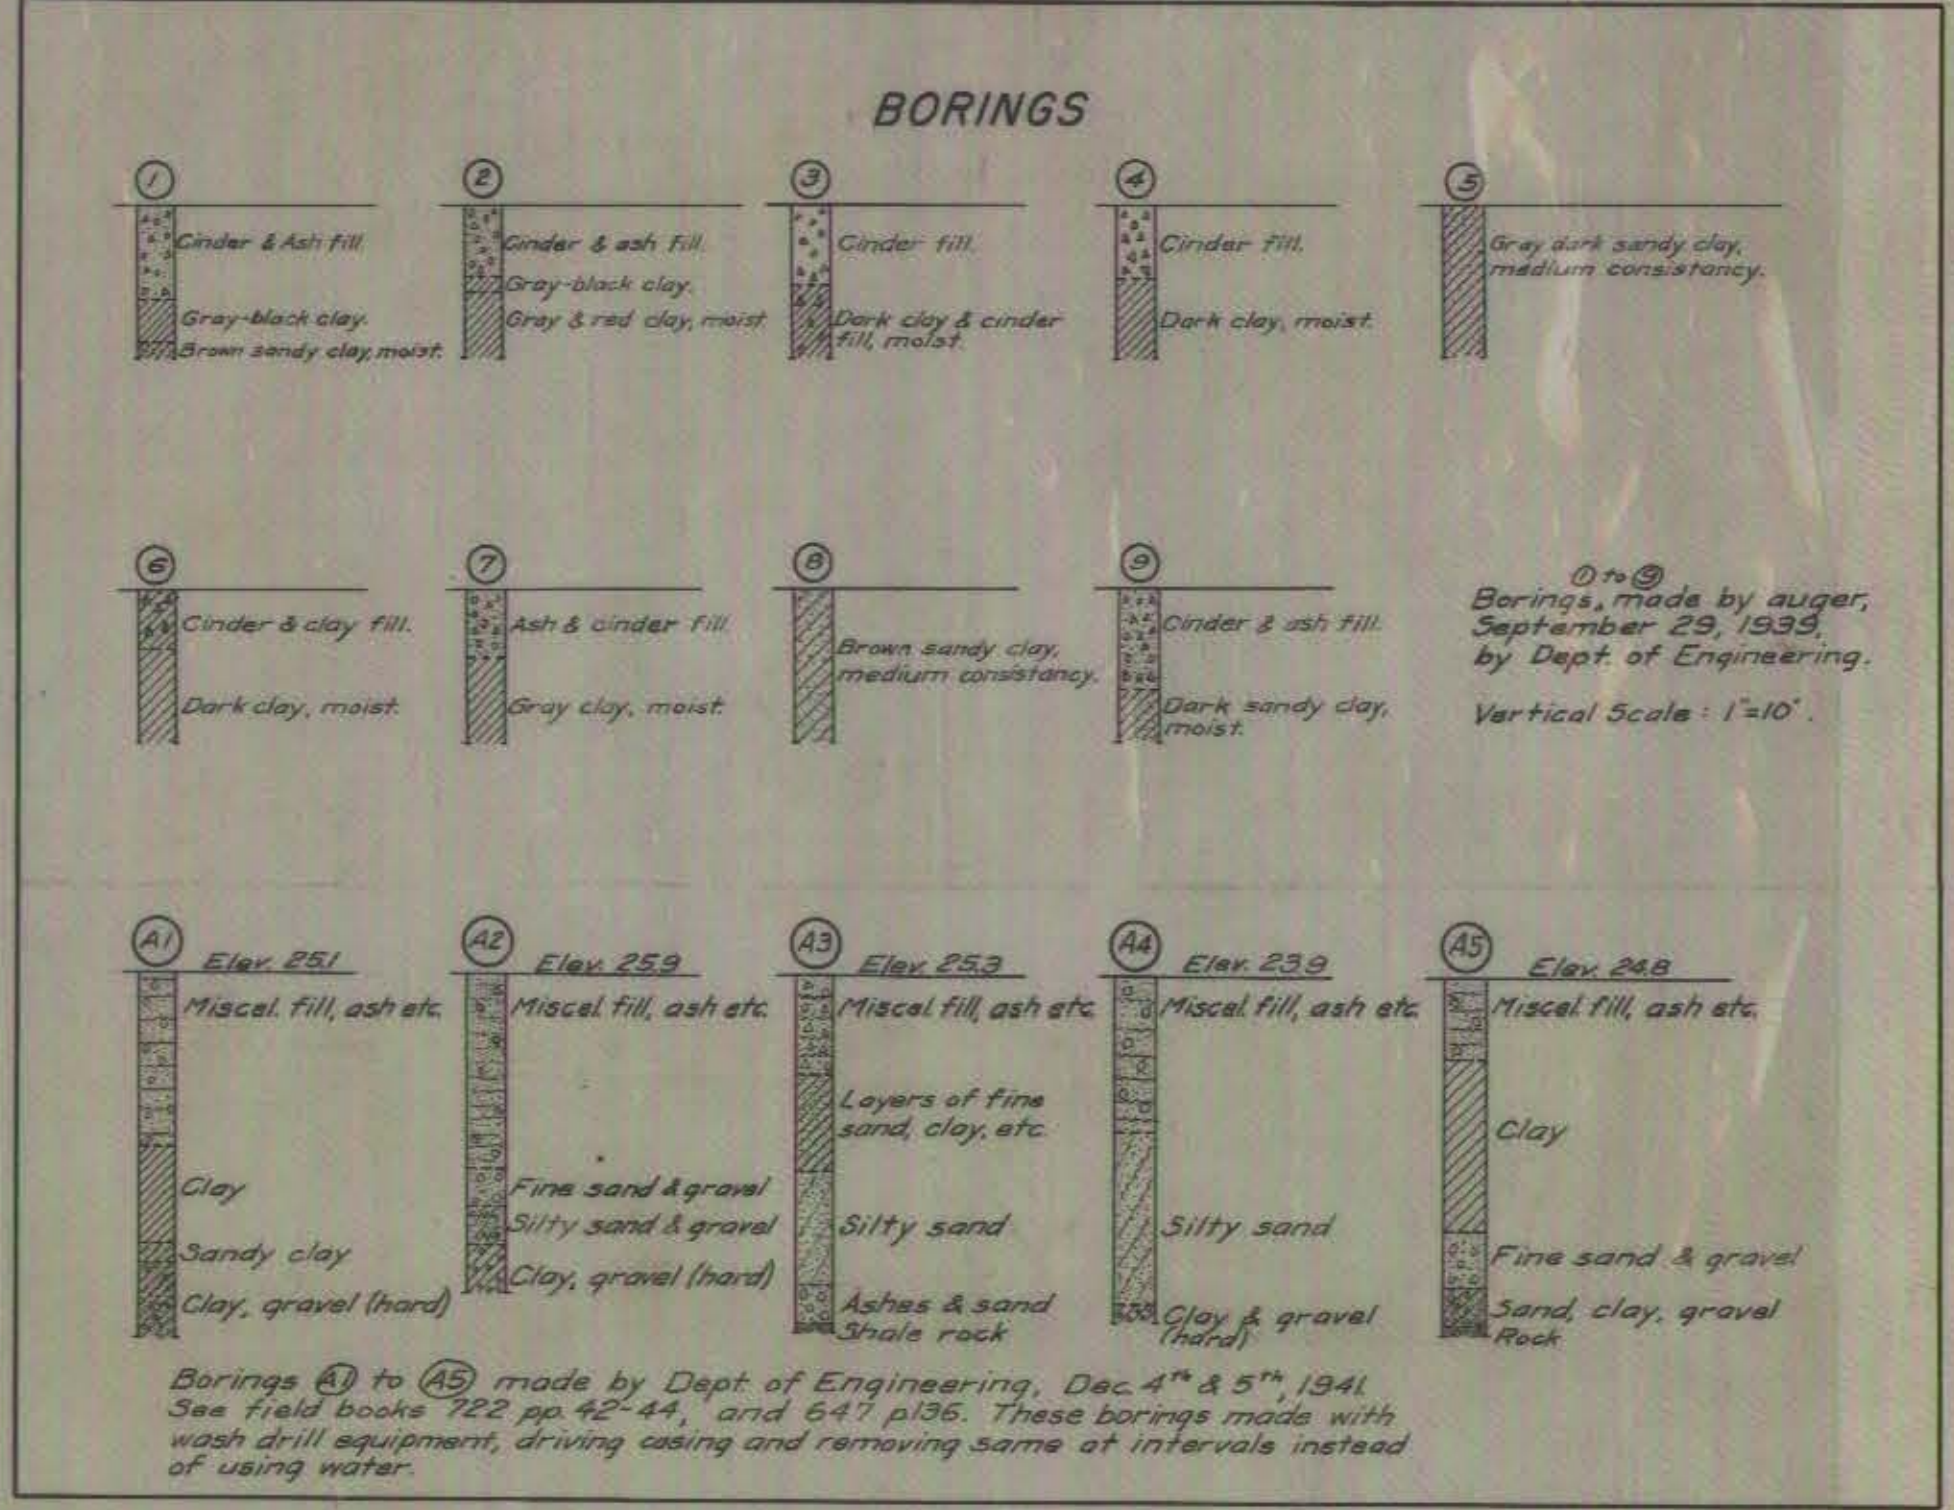

KEY

- Underground Utilities
 - Sewer
 - Water
 - Elect. Light
 - Gas
 - Telephone
- Elect. Light Pole
- Elect. Light & Telephone Pole
- Hydrant
- Boring No. 1

Note - Coordinates are referred to the coordinate system of the Metropolitan District, Hartford County, Conn. Bearings are based on a true north and south bearing at N 50°00' E 50°00'.

I hereby certify that this map is substantially correct.

CITY ENGINEER
Registered Land Surveyor, Conn. No. 319

**CITY OF HARTFORD
DEPARTMENT OF ENGINEERING**

**SURVEY MAP OF
COLT SITE
FEDERAL HOUSING PROJECT**

Scale: 1"=40' September 1933
Sources: N.B. 288, 48; Maps 16, 17, 44, 45, 46, 47, 48, 49, 50
Drawn By: C.E.H. Checked By: W.W.D.
Daybook No. 08350