


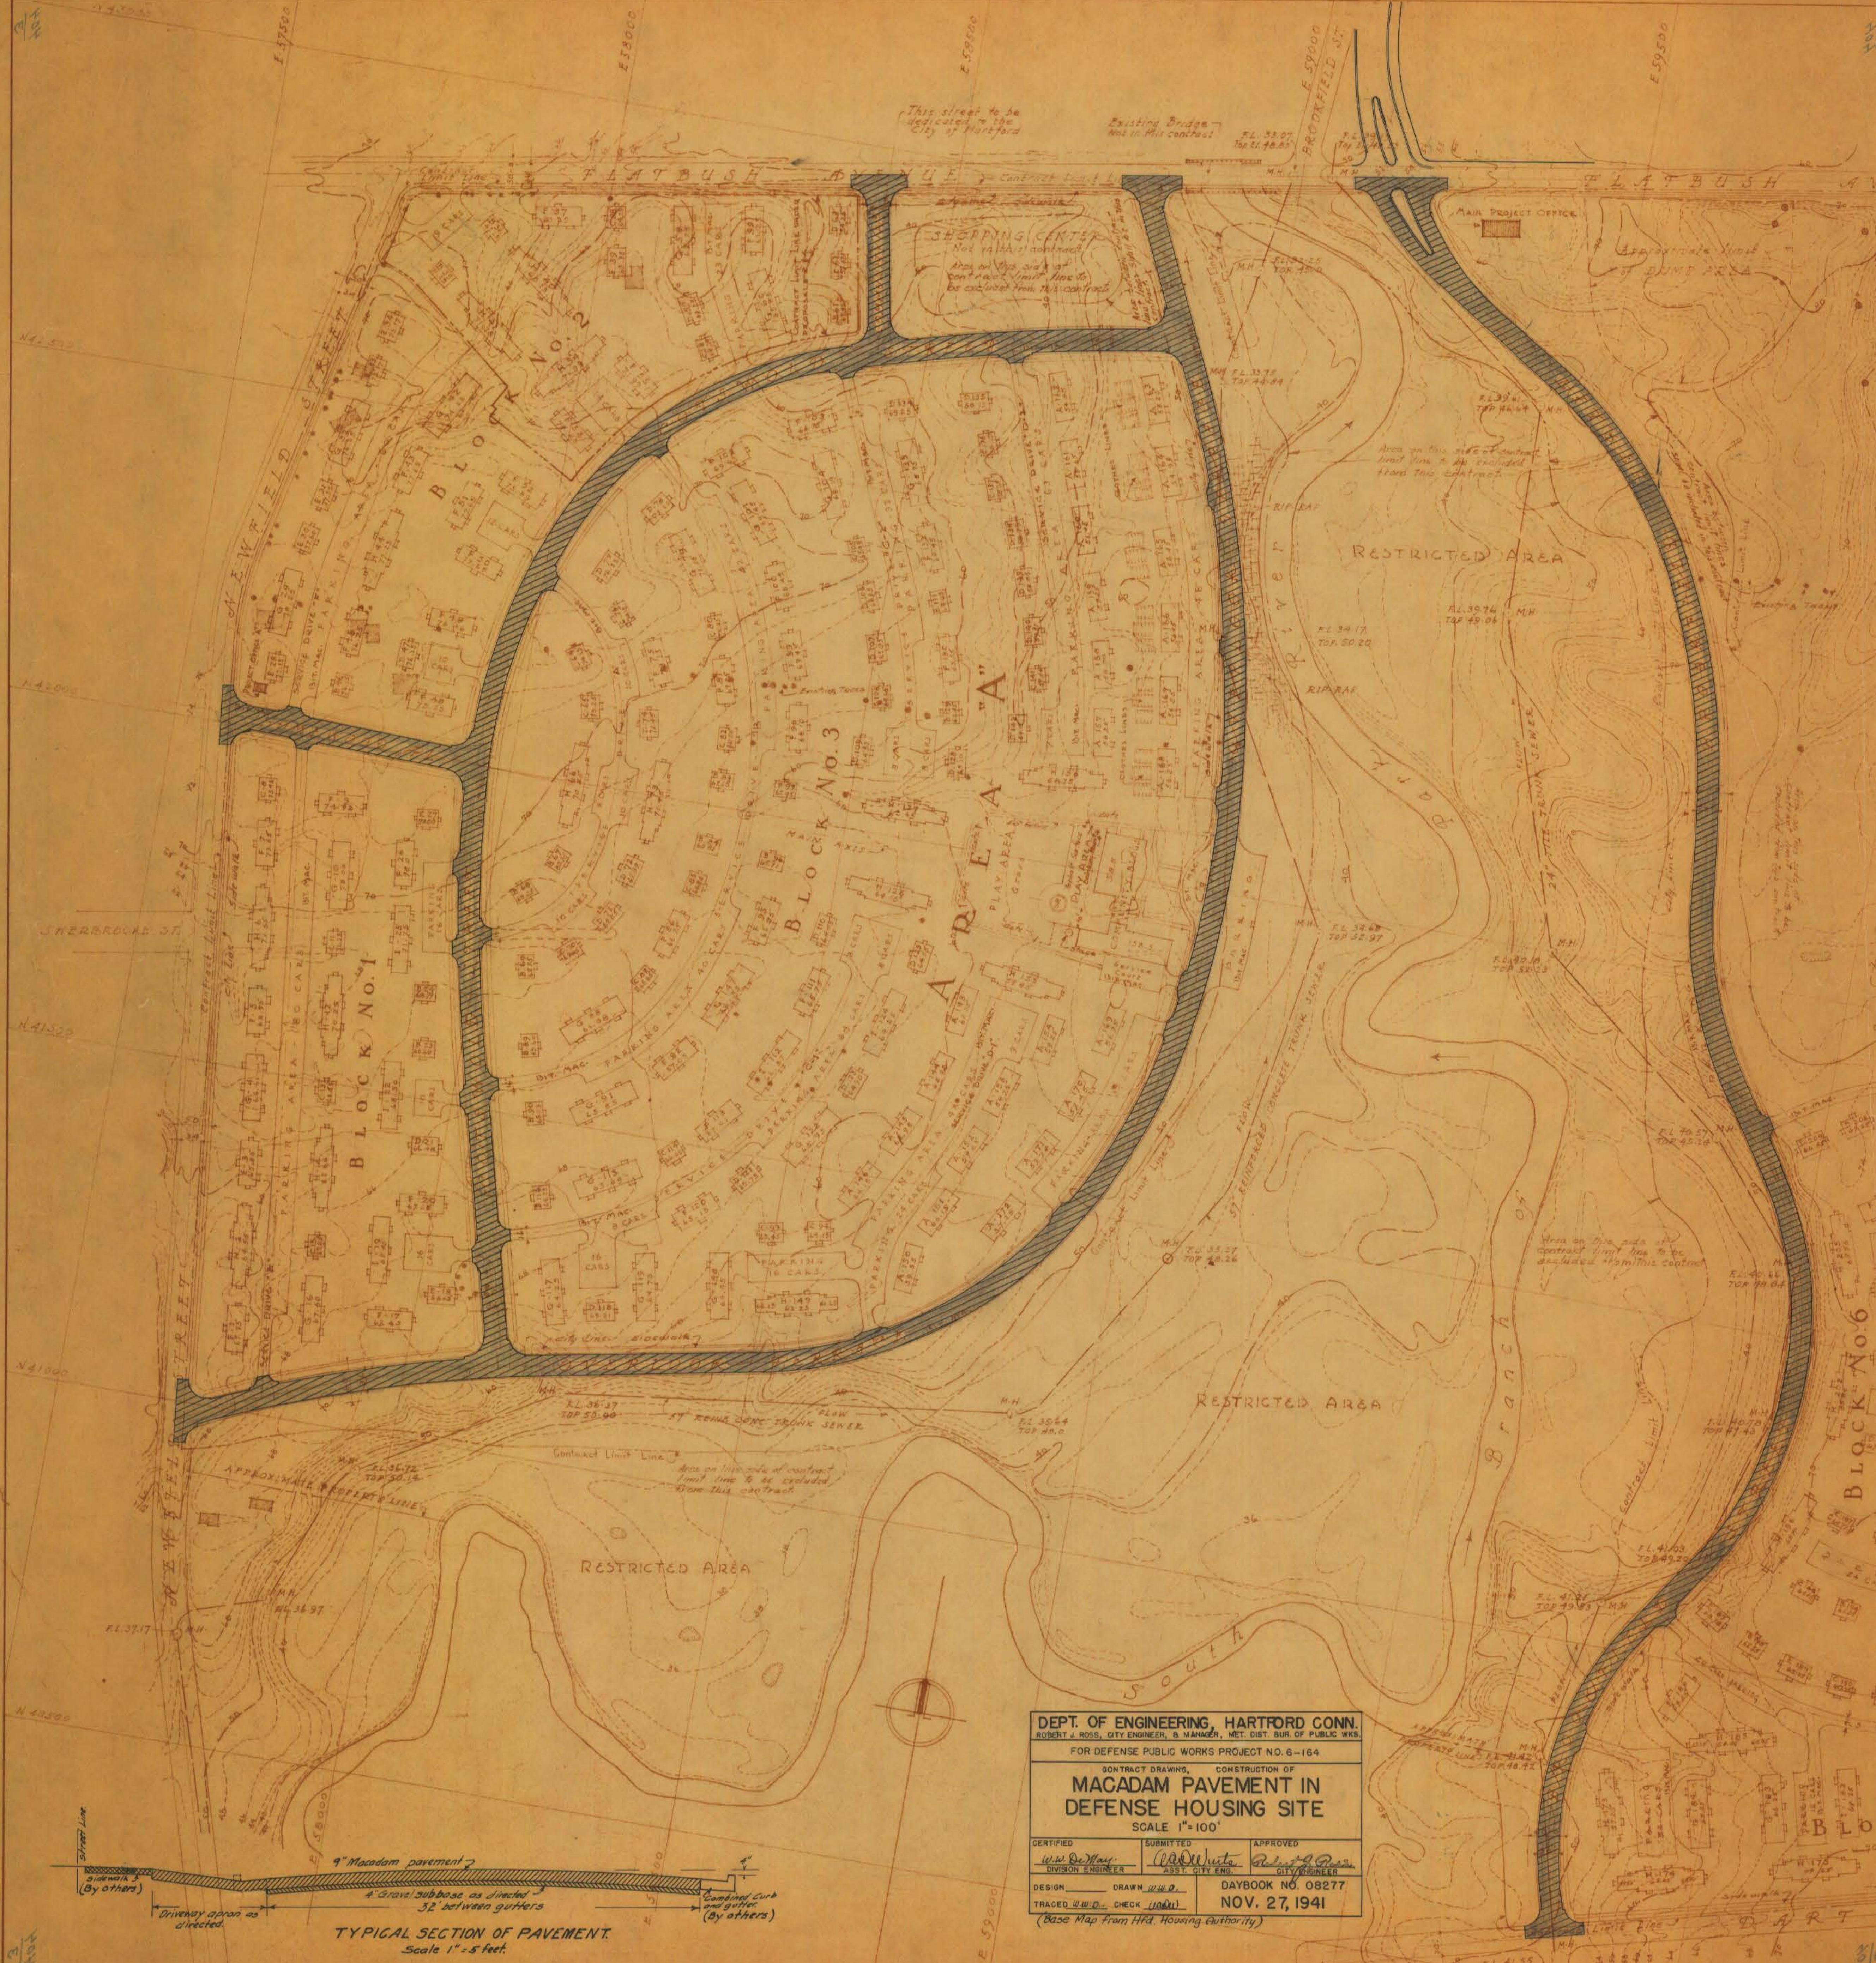

DEPT. OF ENGINEERING, HARTFORD CONN.		
ROBERT J. ROSS, CITY ENGINEER, & MANAGER, MET. DIST. BUR. OF PUBLIC WKS.		
FOR DEFENSE PUBLIC WORKS PROJECT NO. 6-164		
CONTRACT DRAWING, CONSTRUCTION OF		
MACADAM PAVEMENT IN		
DEFENSE HOUSING SITE		
SCALE 1"=100'		
CERTIFIED	SUBMITTED	APPROVED
W. W. DeMay	W. W. DeMay	W. W. DeMay
DIVISION ENGINEER	ASST. CITY ENG.	CITY ENGINEER
DESIGN	DRAWN	DAYBOOK NO. 08277
TRACED W. W. D.	CHECK (10/41)	NOV. 27, 1941
(Base Map From HFD. Housing Authority)		