

AMERICAN BRIDGE COMPANY

LINE	ITEM	SHAPE	LENGTH	MARK	REMARKS	ORDERED	QUANTITY	WEIGHT	PRICE

STATE OF CONNECTICUT, COMMERCE ST. BRIDGE, OVER PARK RIVER CONDUIT, HARTFORD, CONN.
FLOOR BEAM BRACKETS, EAST SIDEWALK FLOOR BEAMS & STRINGERS

AMERICAN BRIDGE COMPANY
DRAWINGS MADE AT Elmira PLANT
WORK FABRICATED AT Elmira PLANT
IN CHARGE OF Meloney
DRAWN BY E.J.S. DATE 7-1-41
CHECKED BY W.C. DATE 8-9-41

ORDER NO. H4919M SHEET NO. 3
DEPARTMENT OF ENGINEERING
SCALE 1" = 12'-0"
DATE OCT 1942
NUMBER 02354-404-5

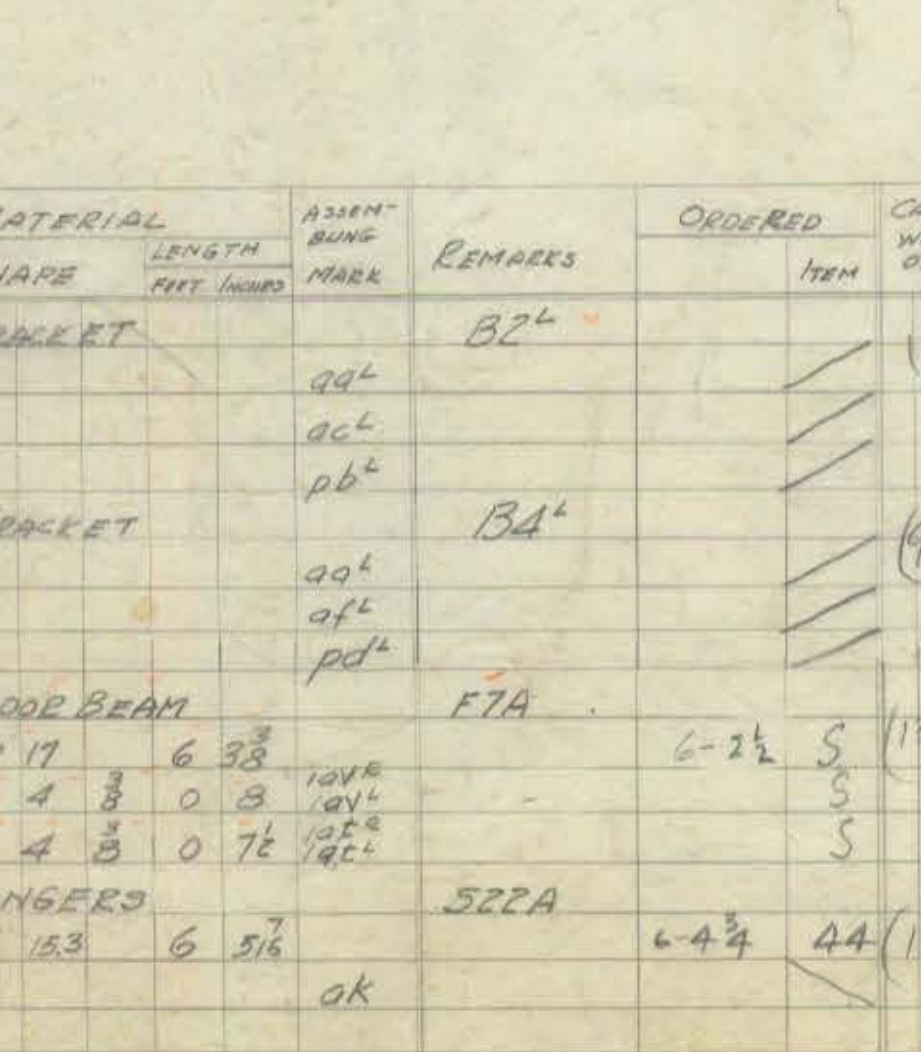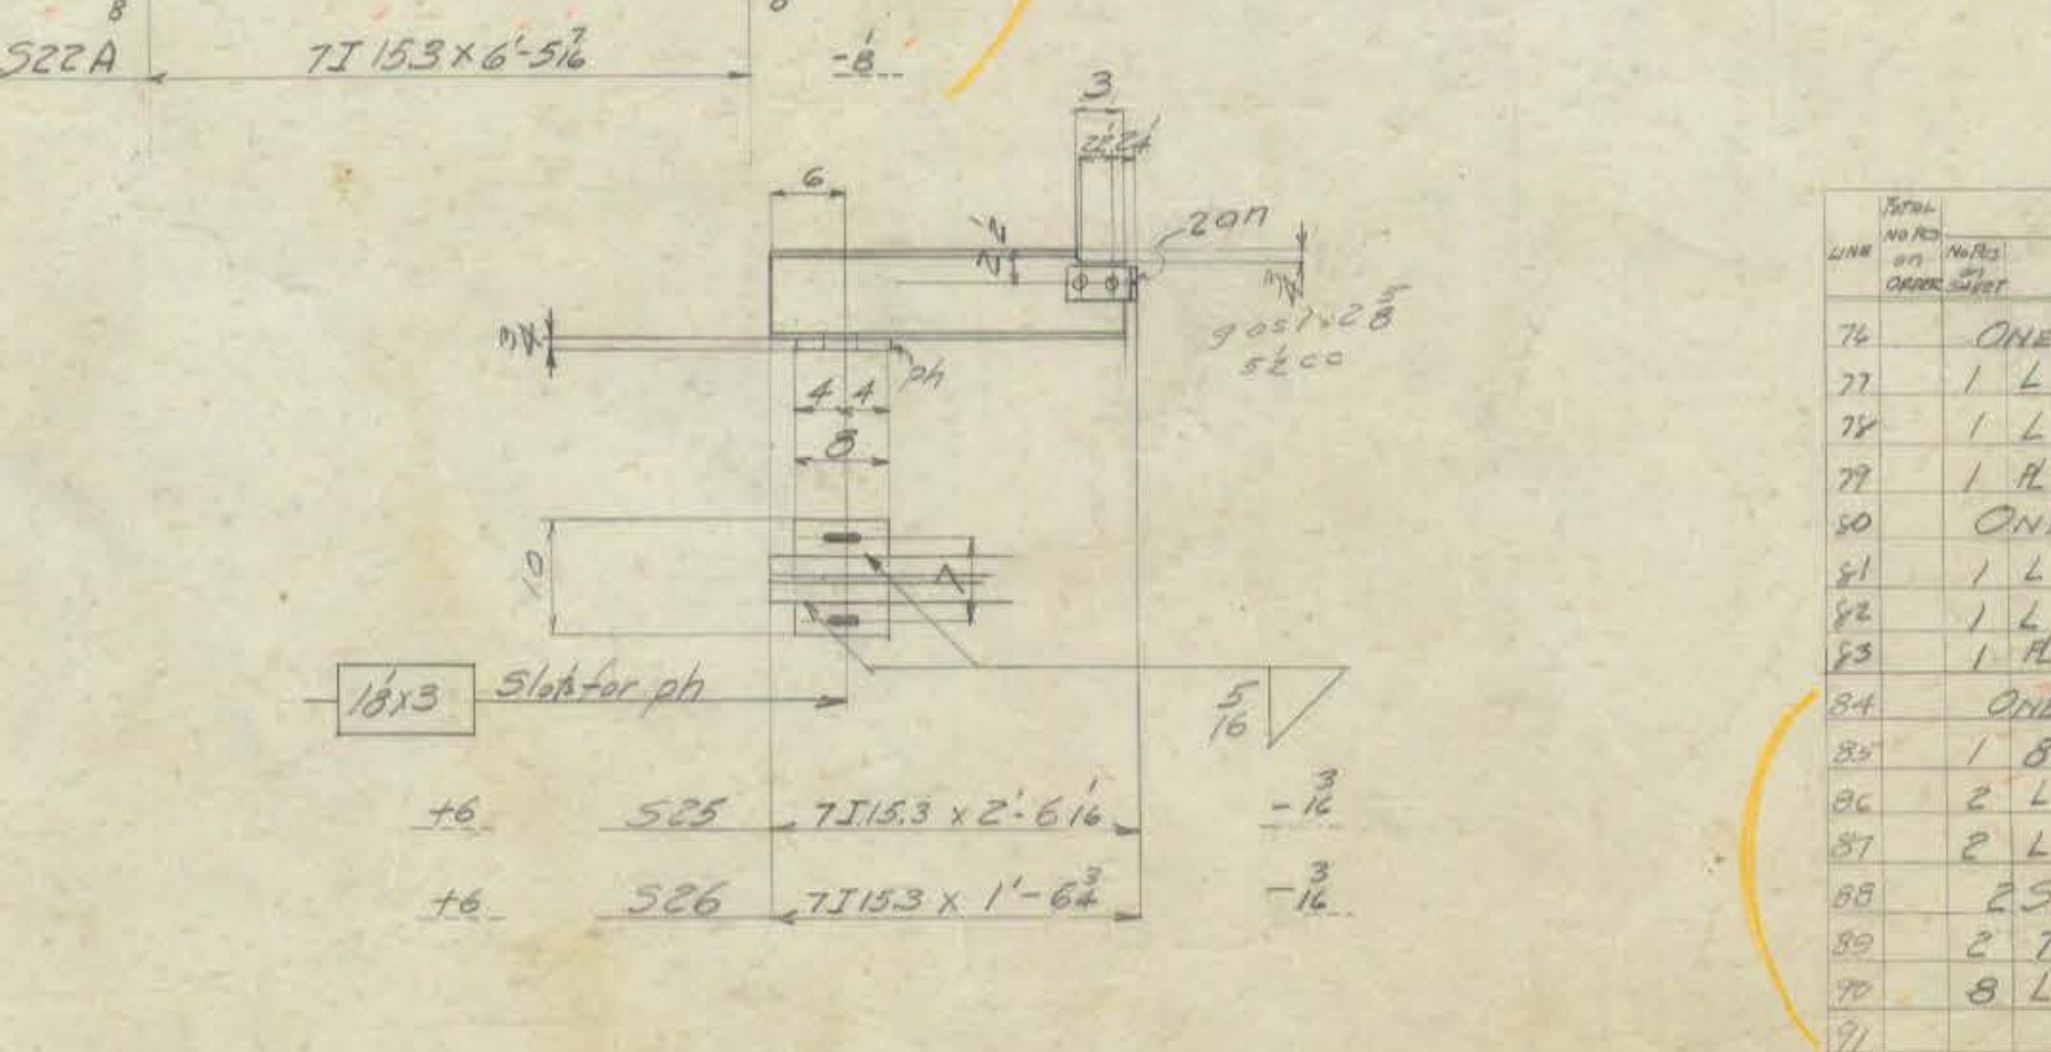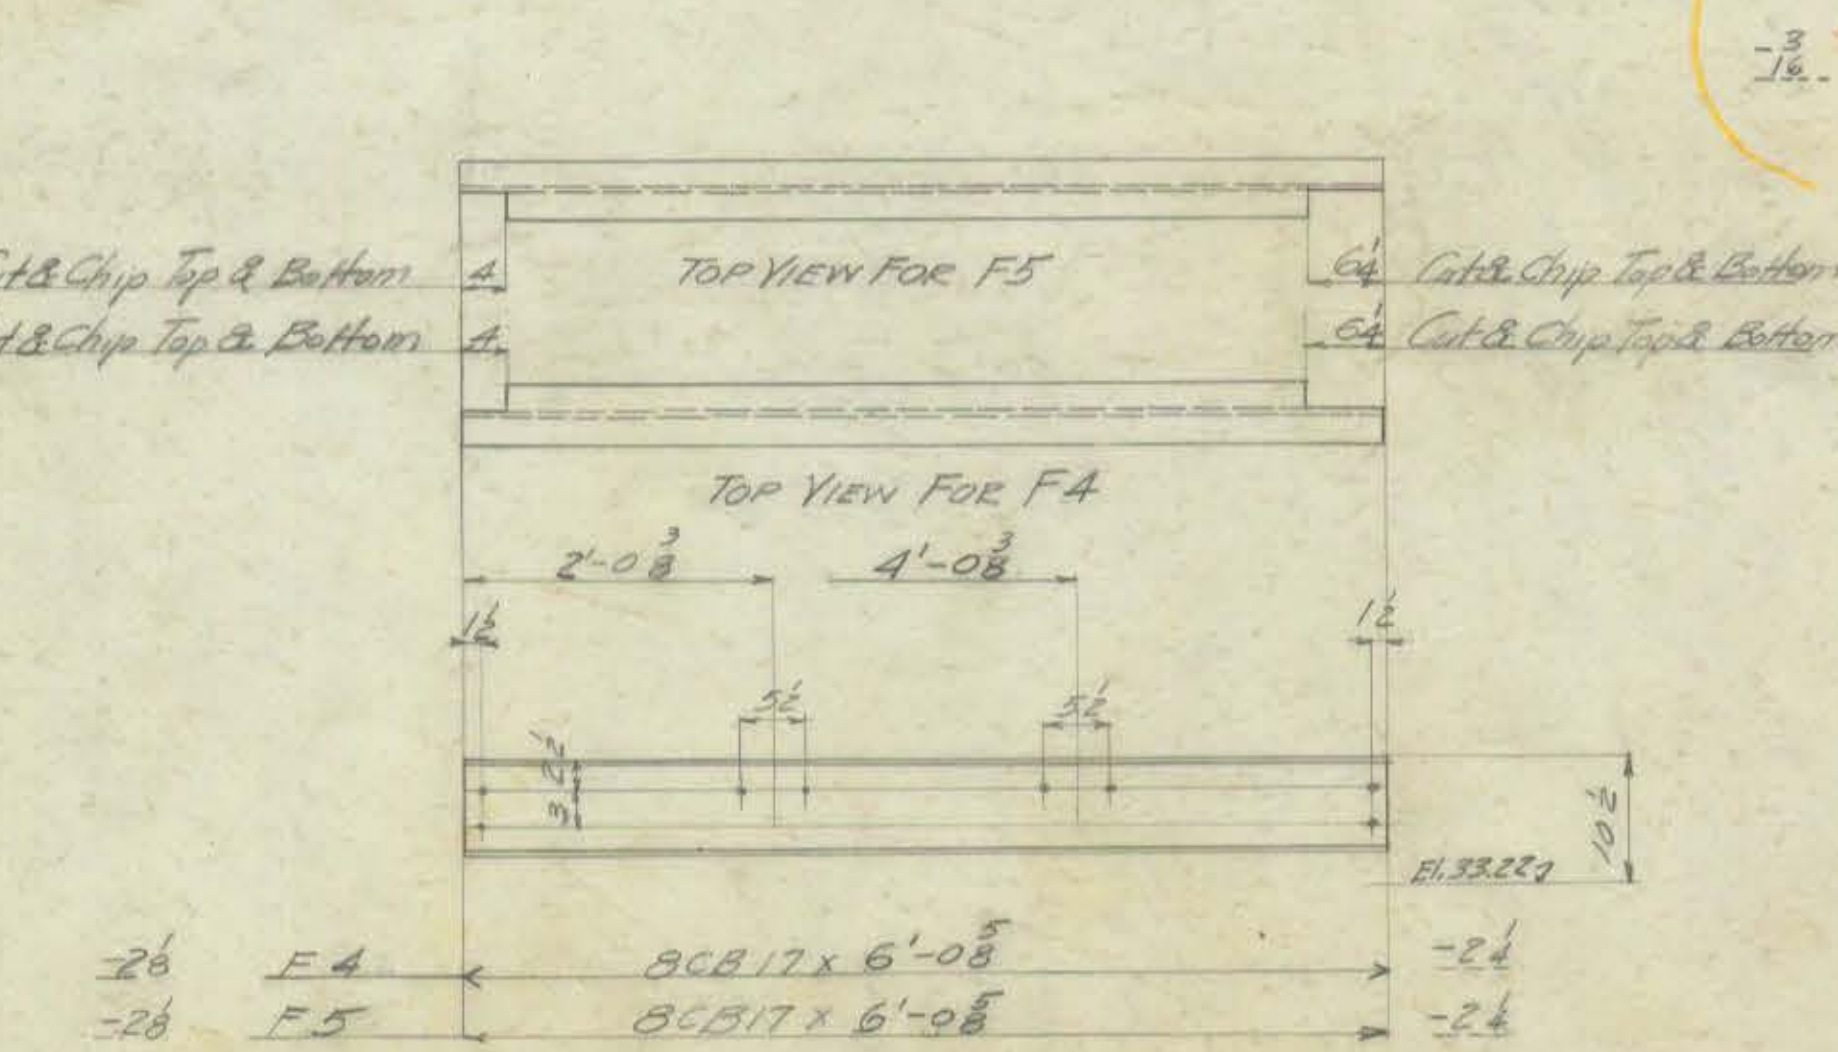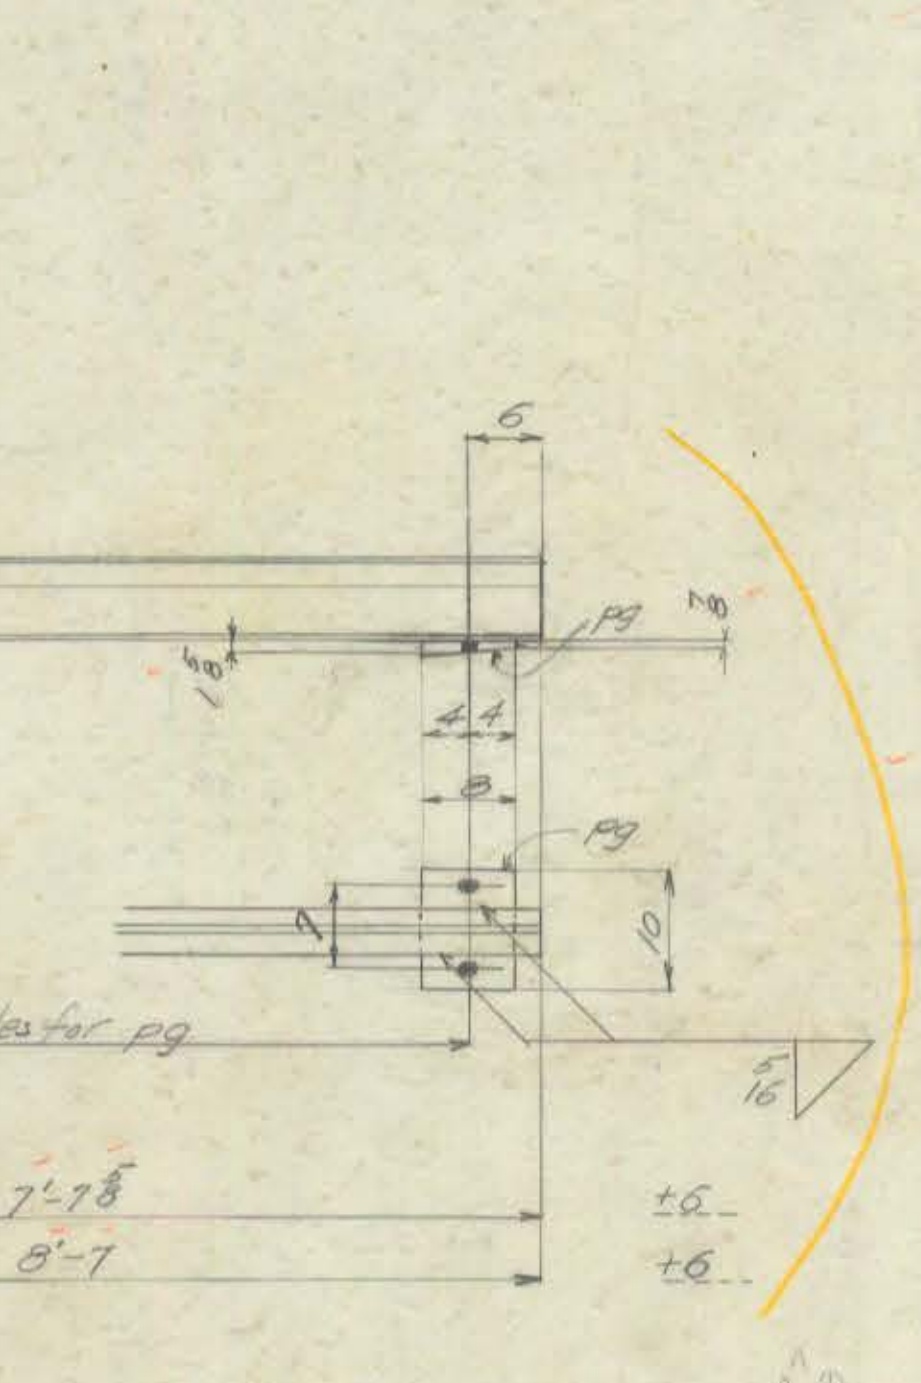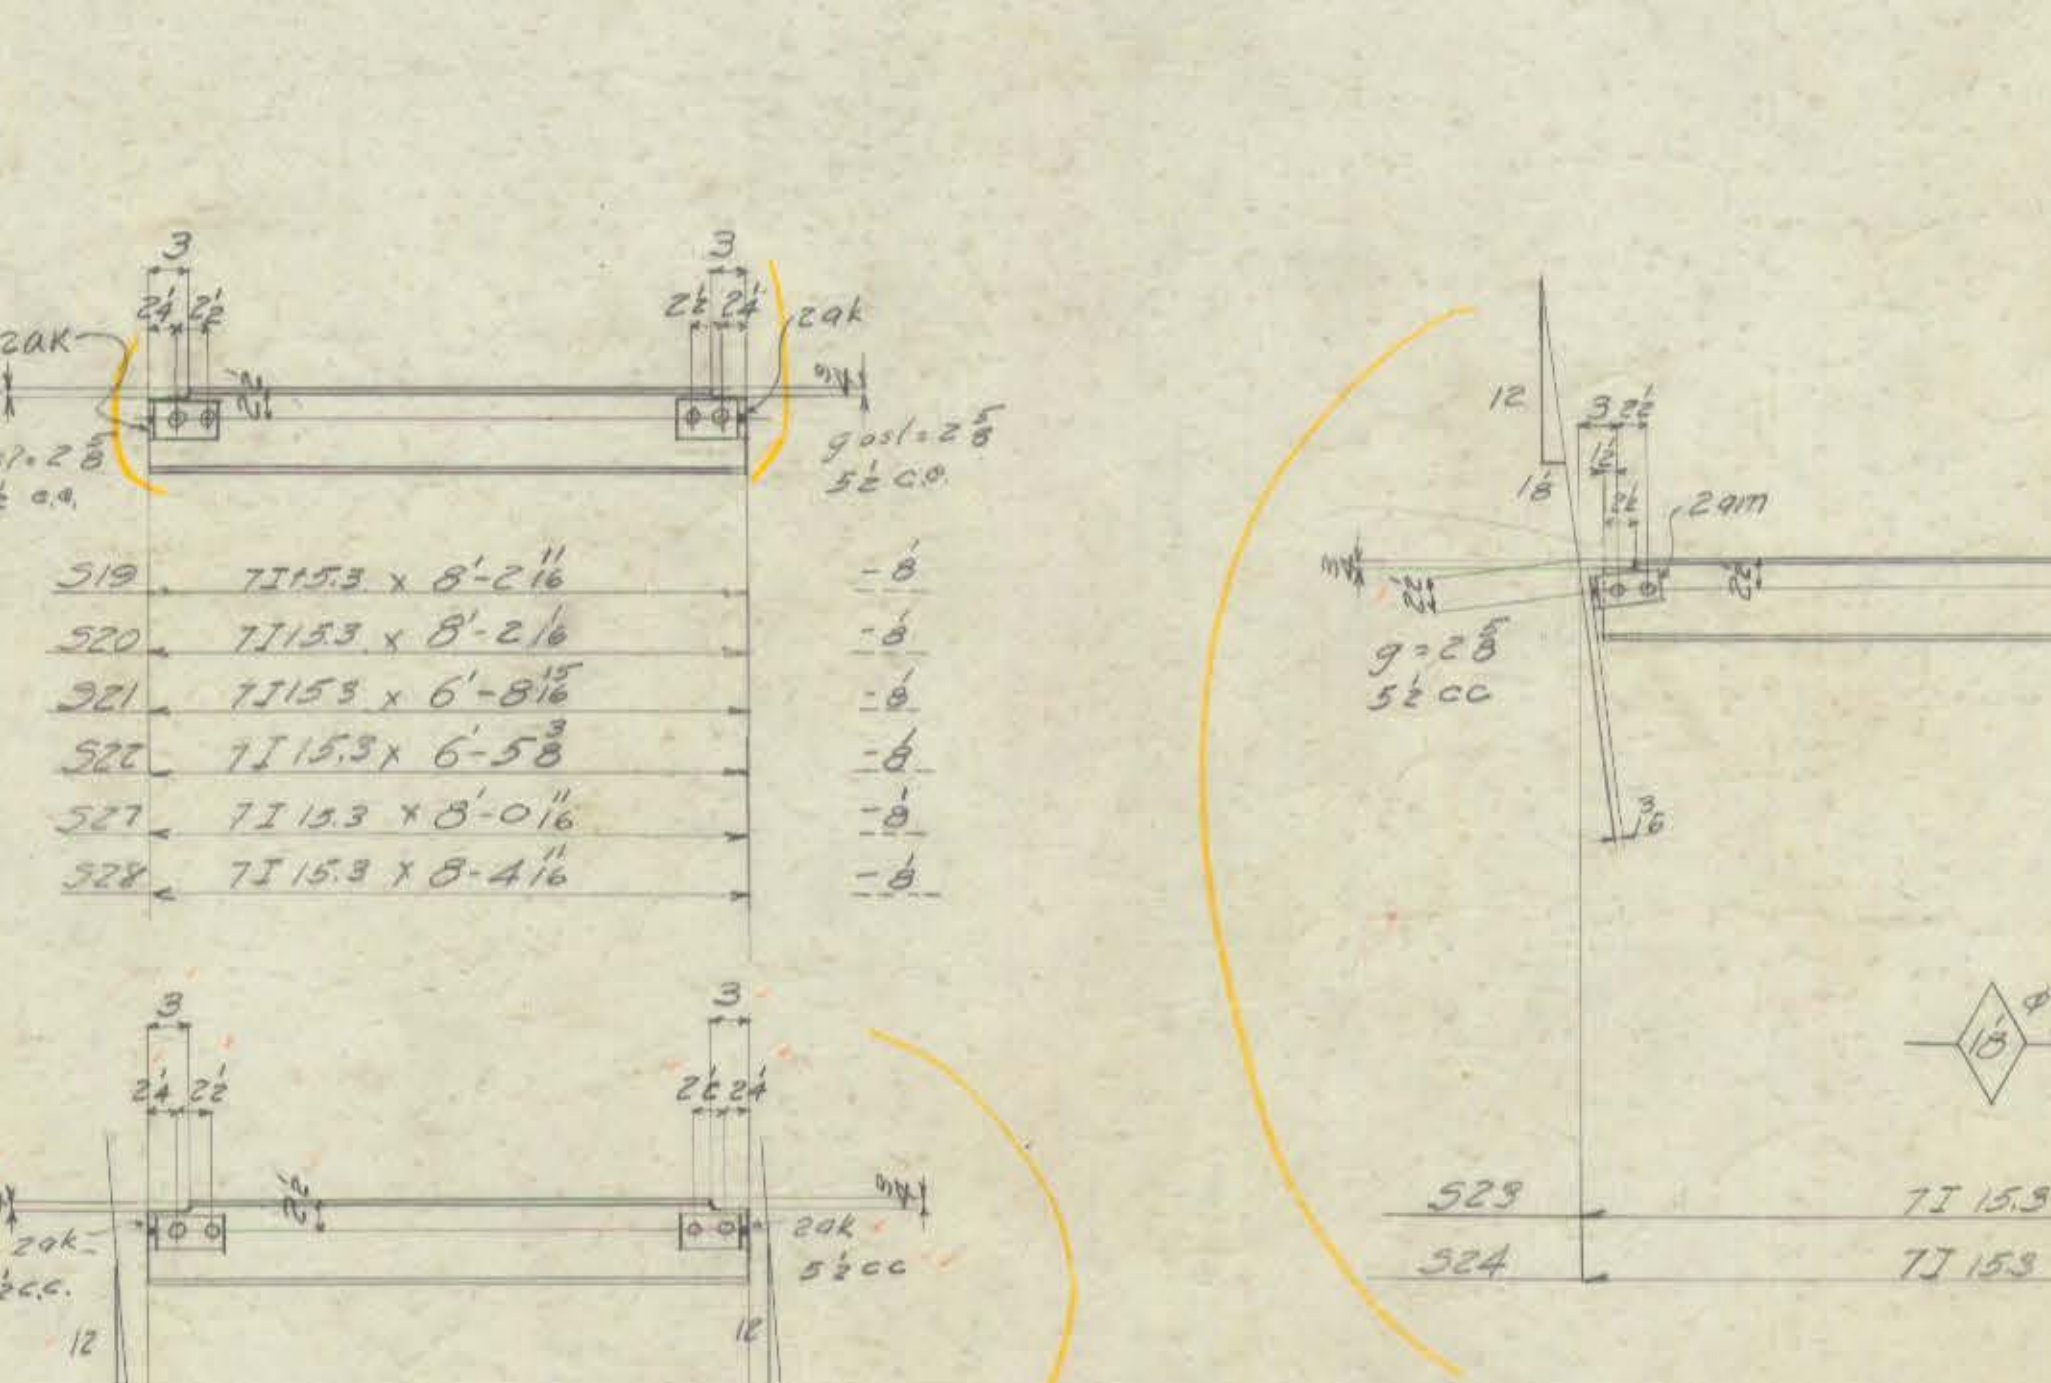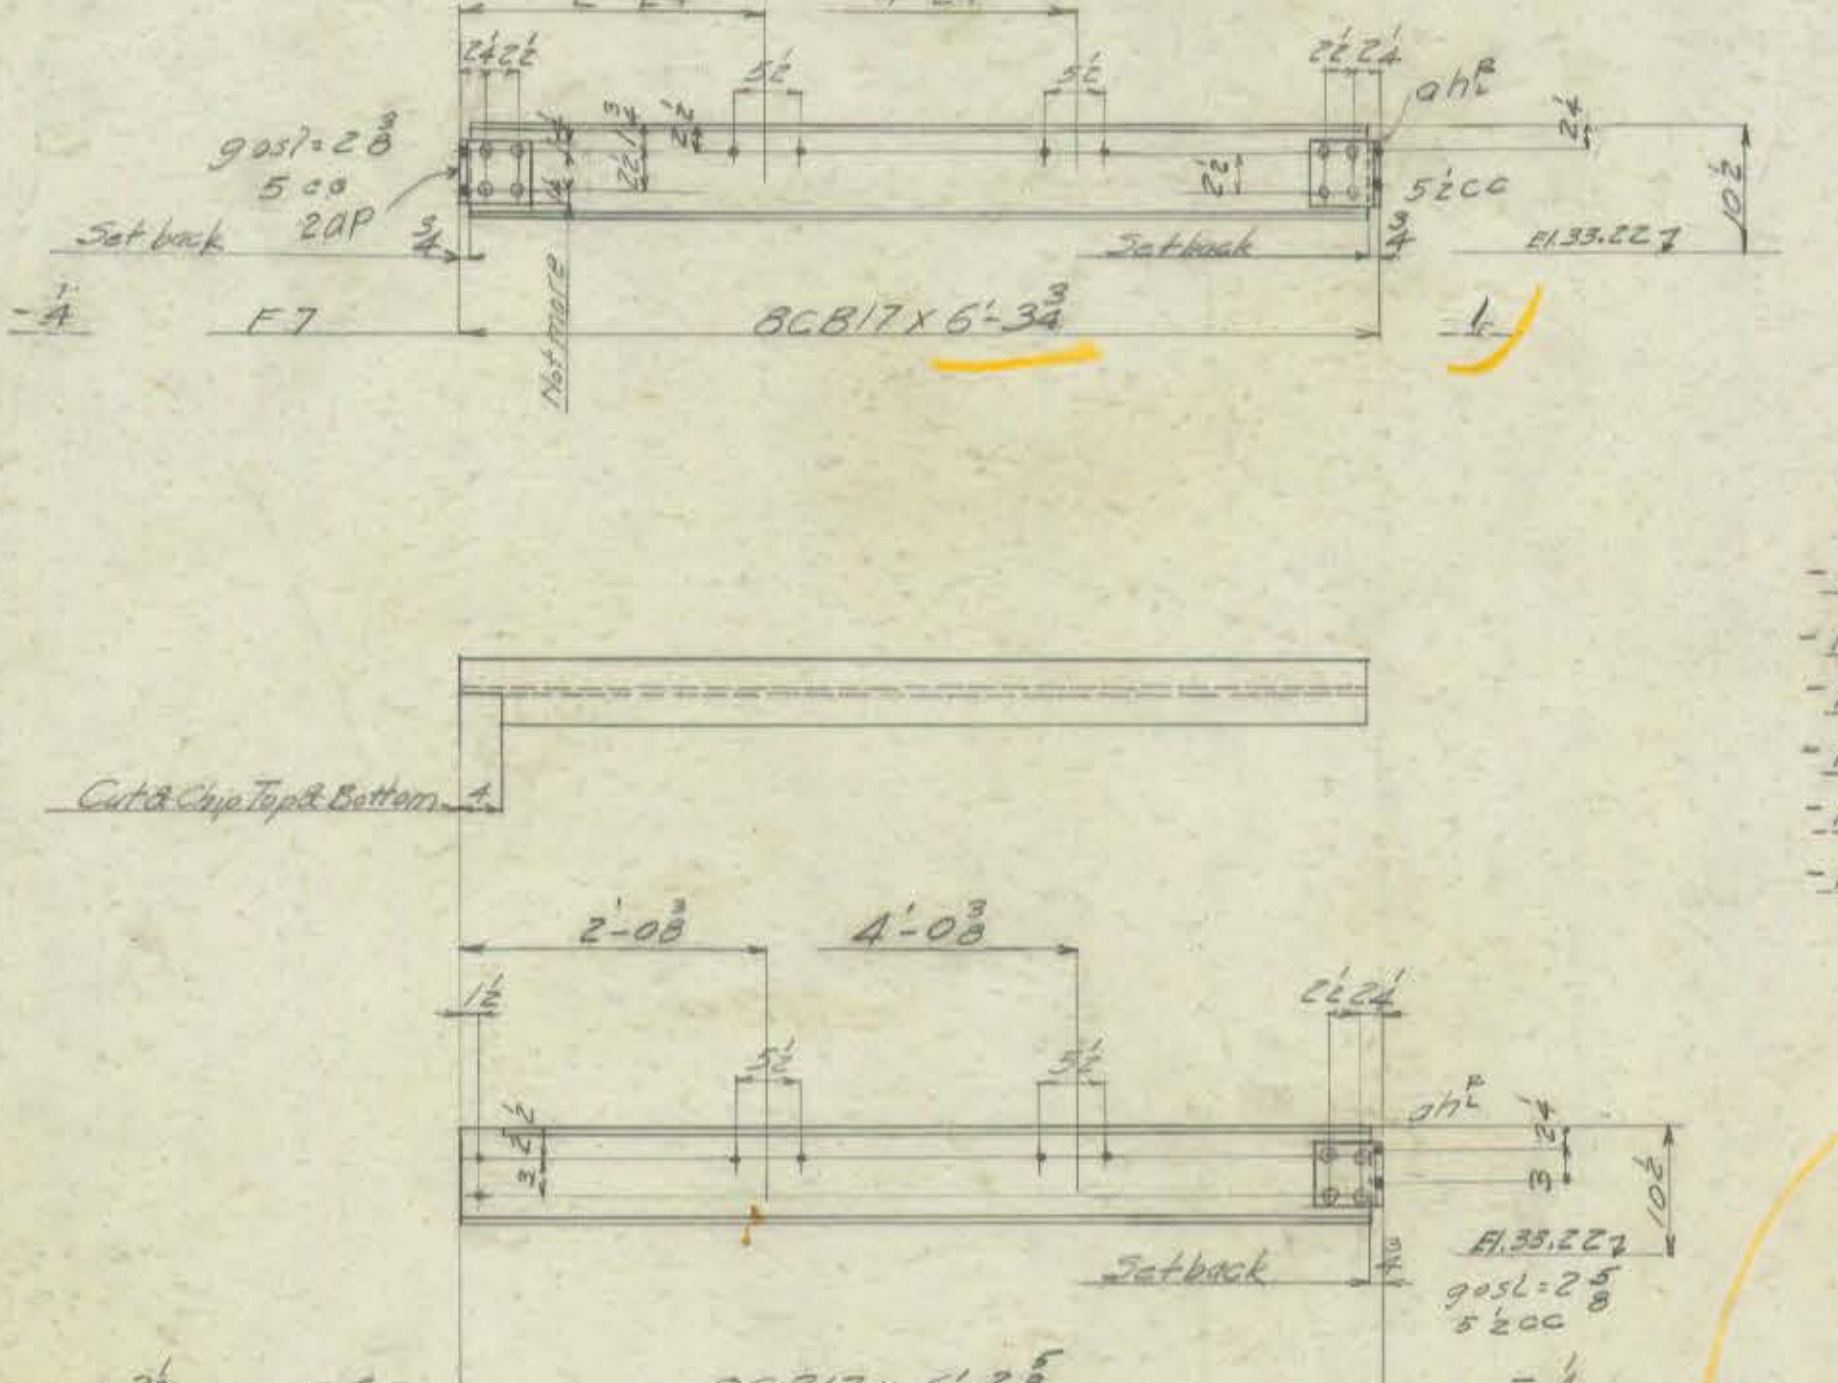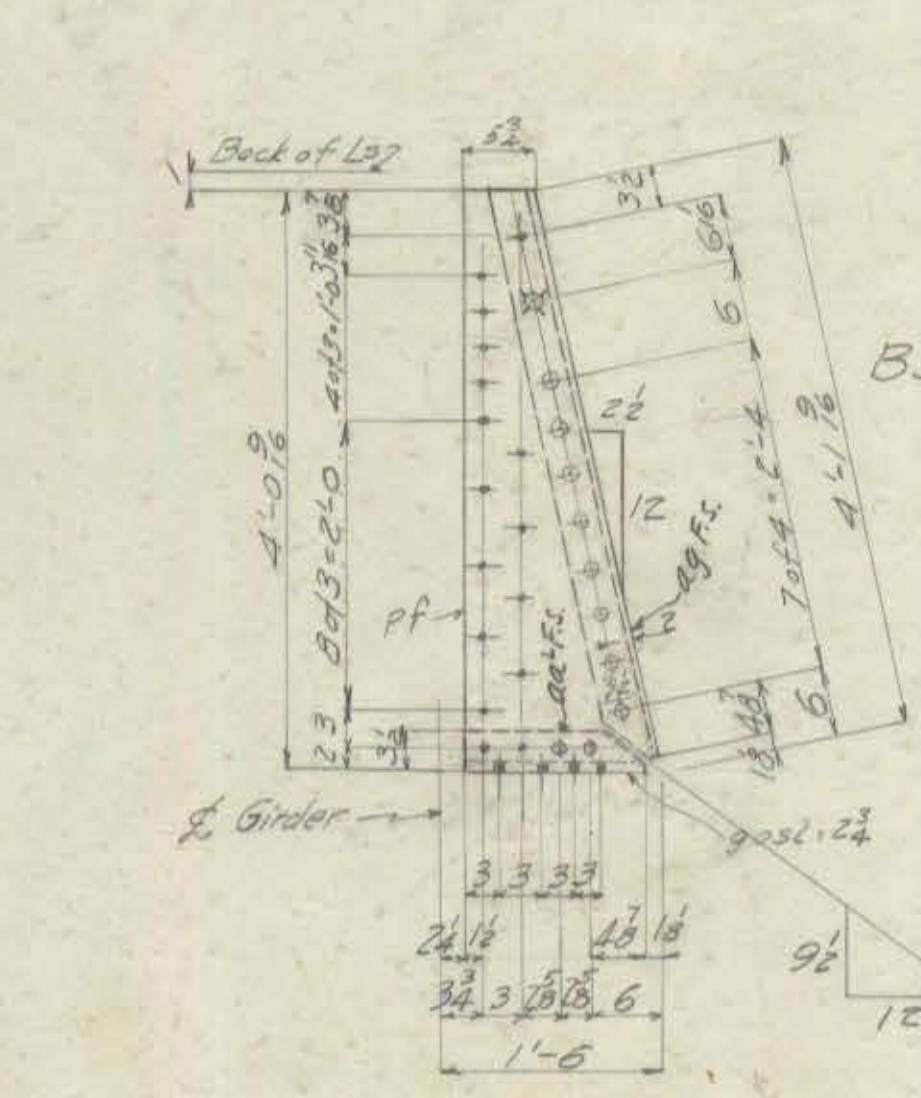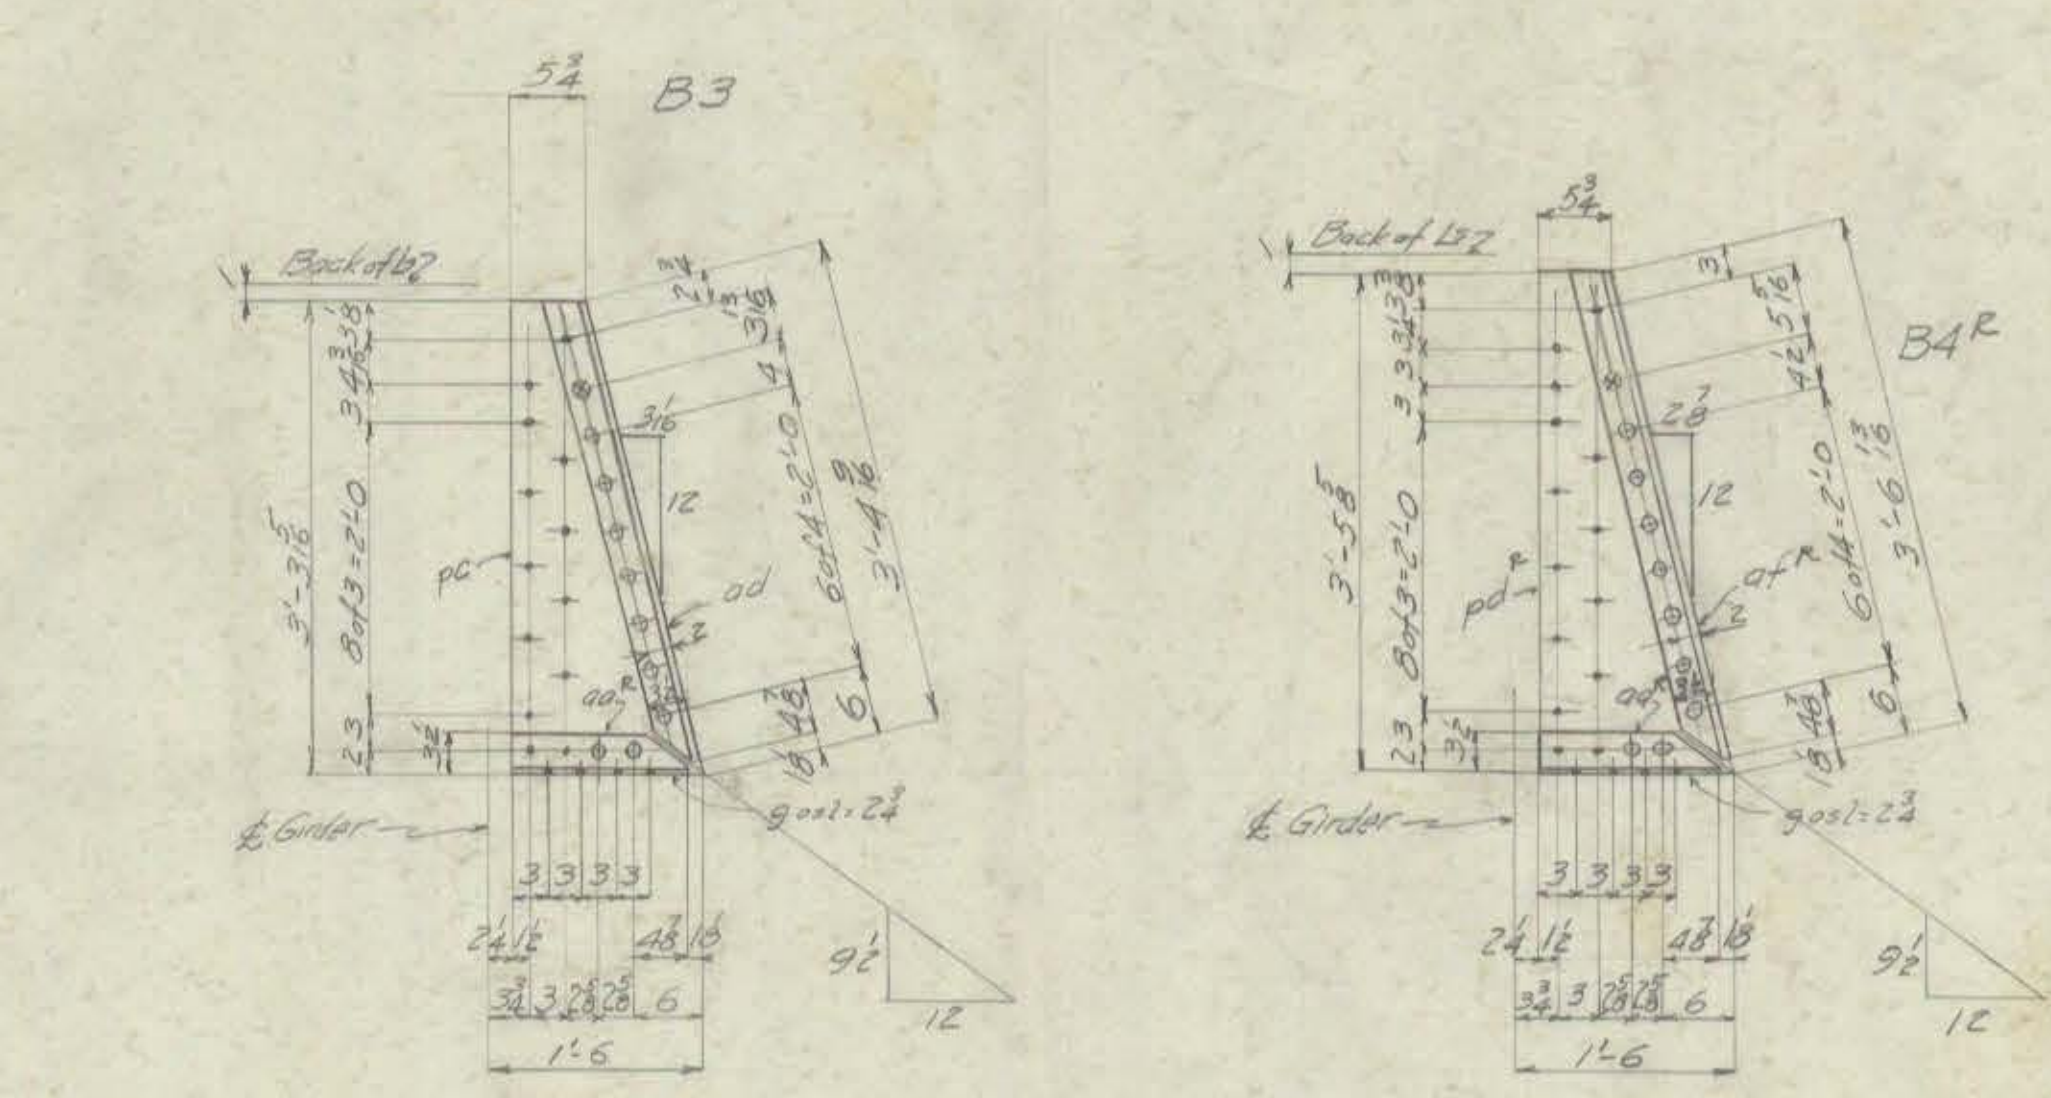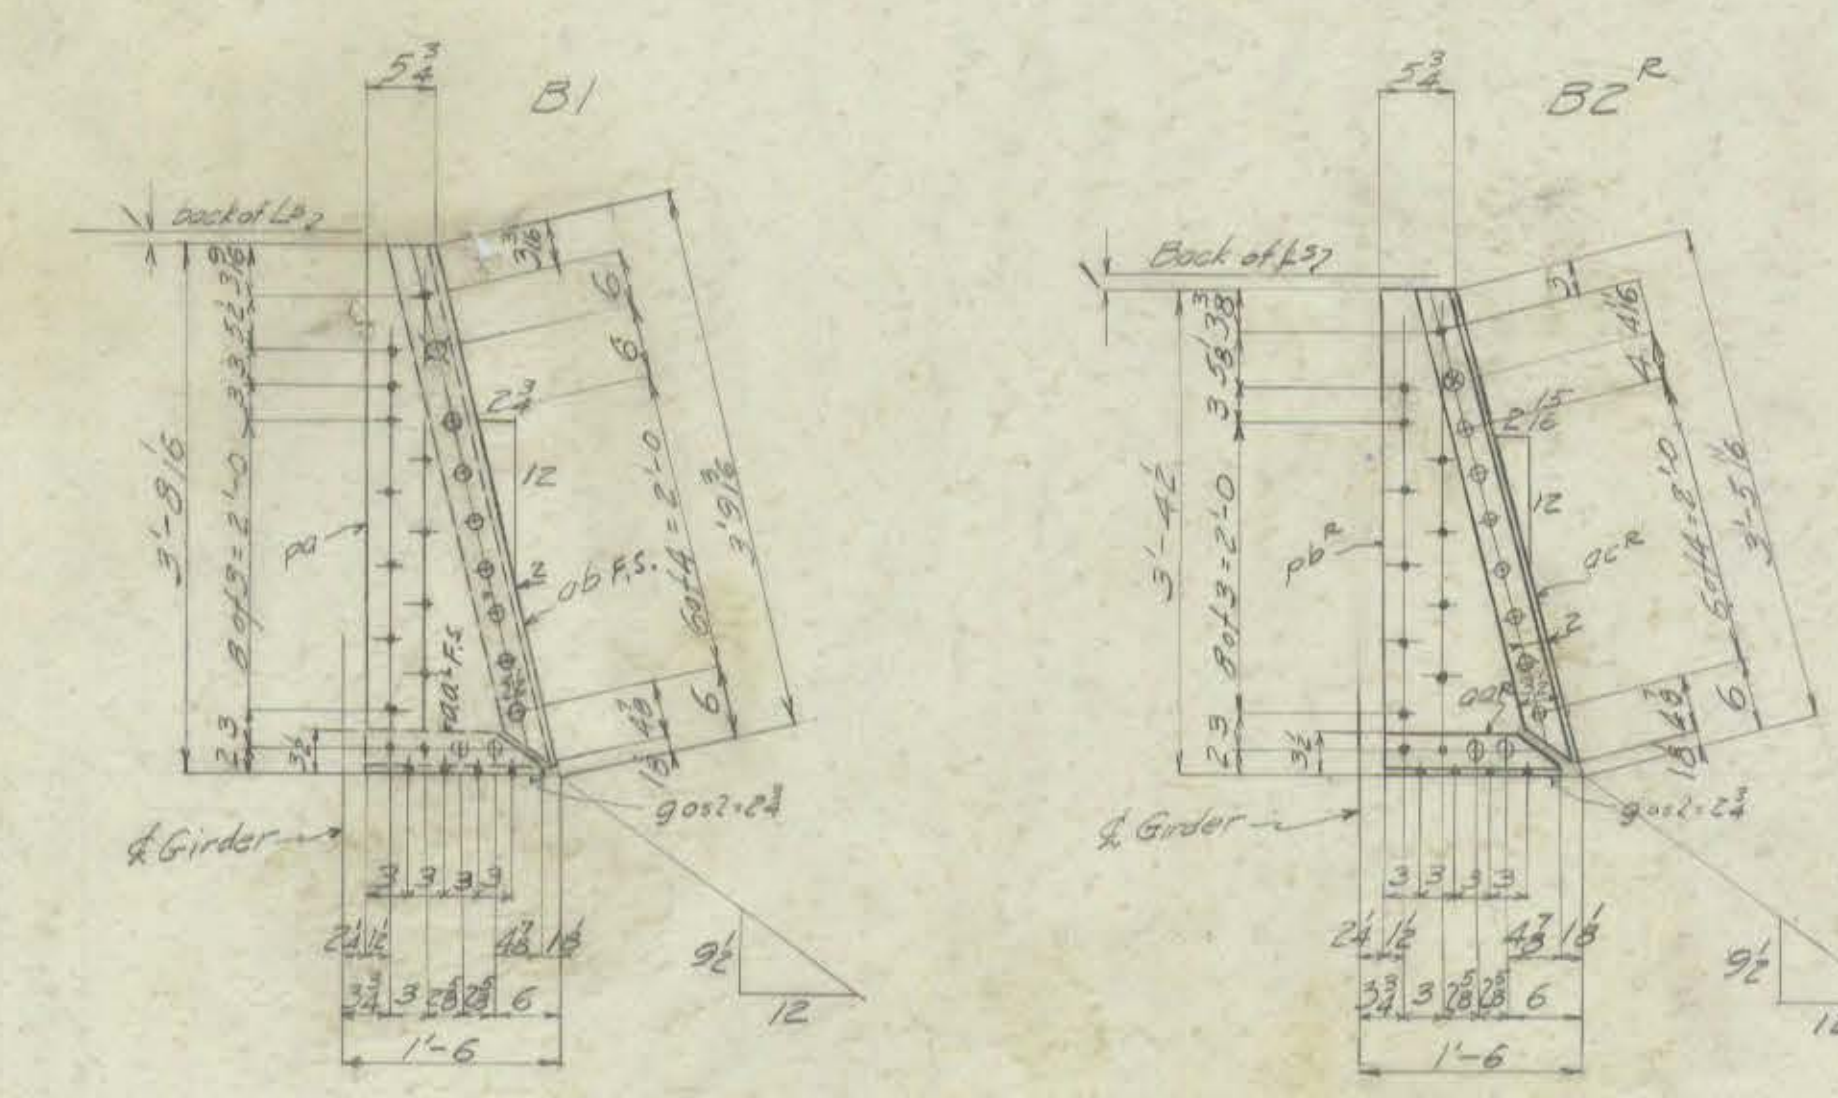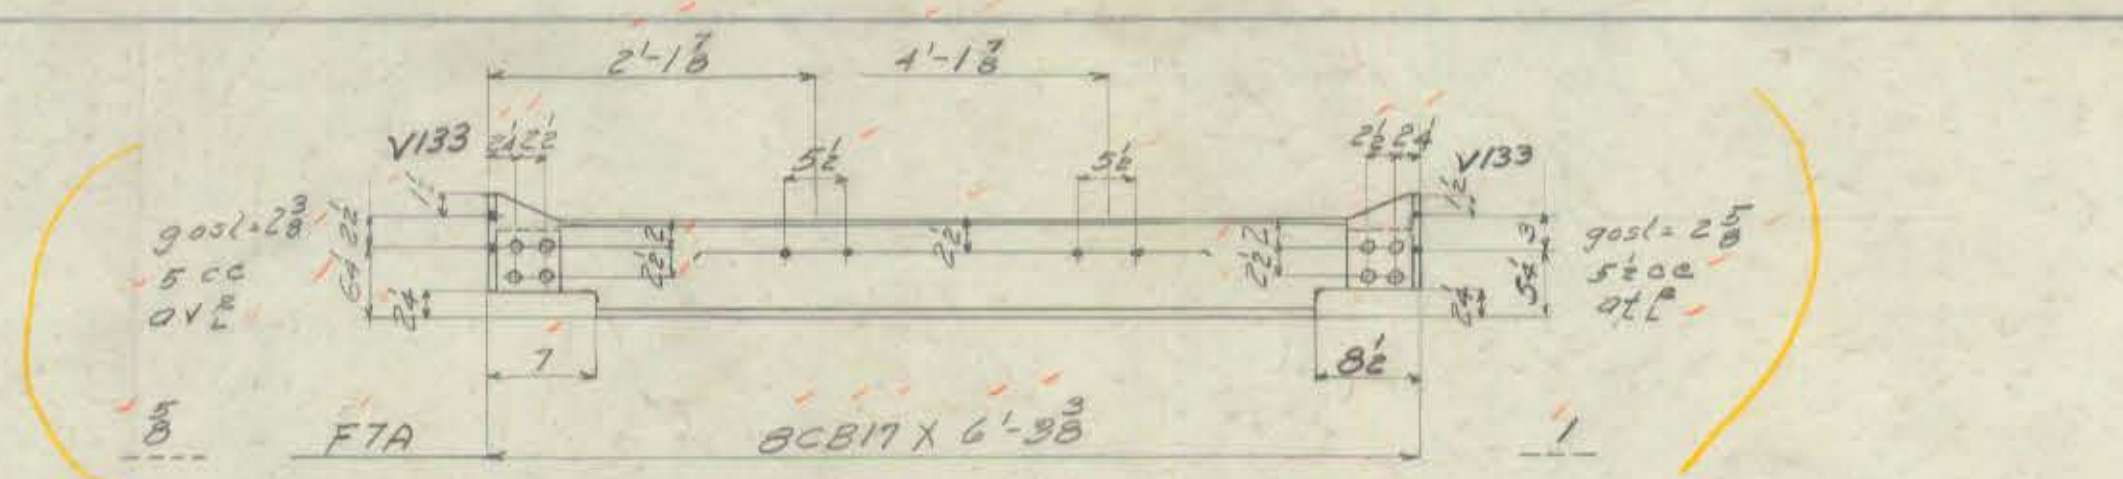

REV. 10/2
F7, F7A, S19 & S24, S27, S28

Surfaces riveted or welded in contact in shop. No