
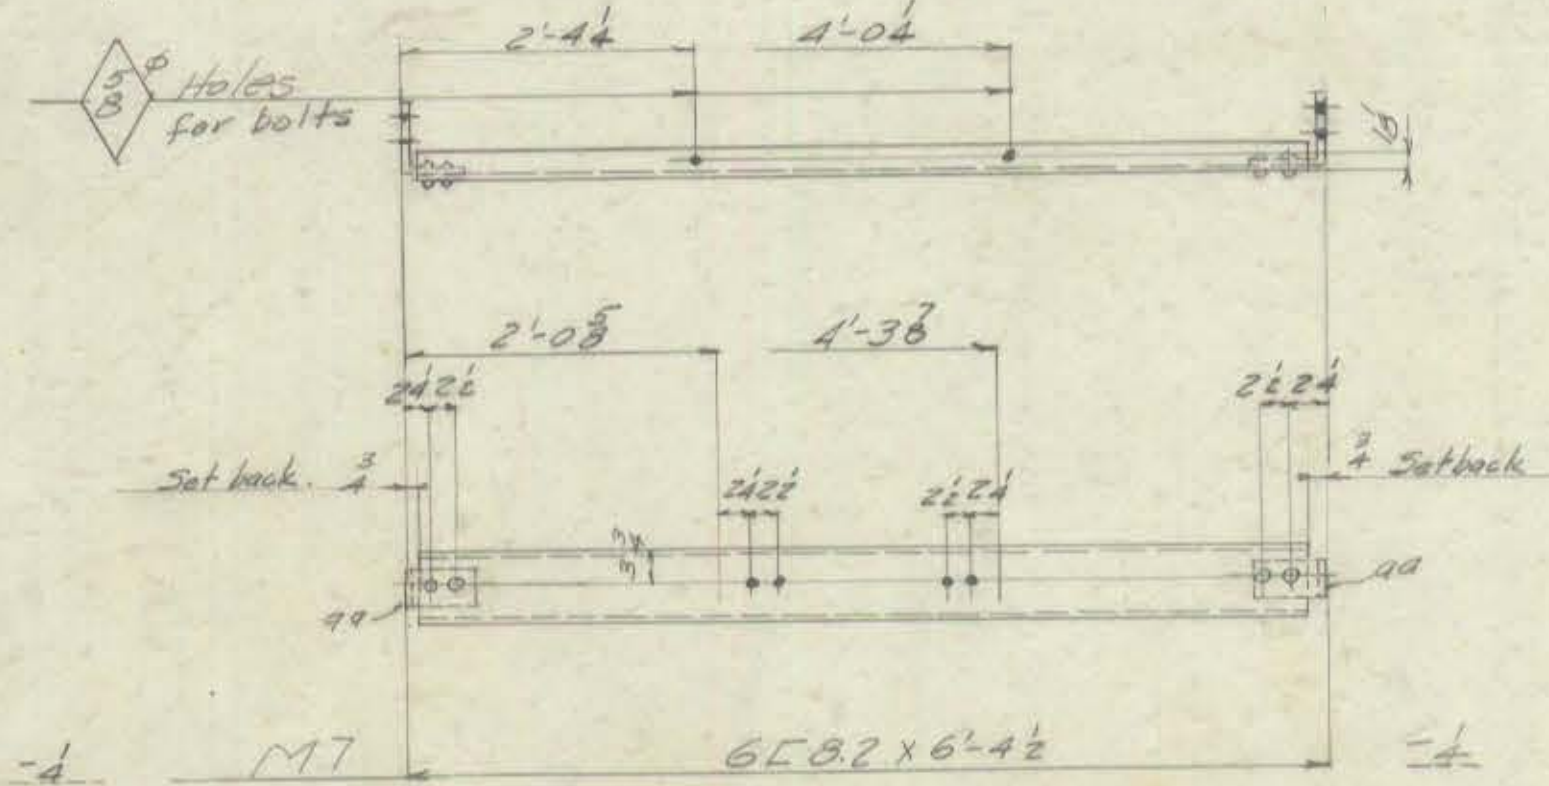




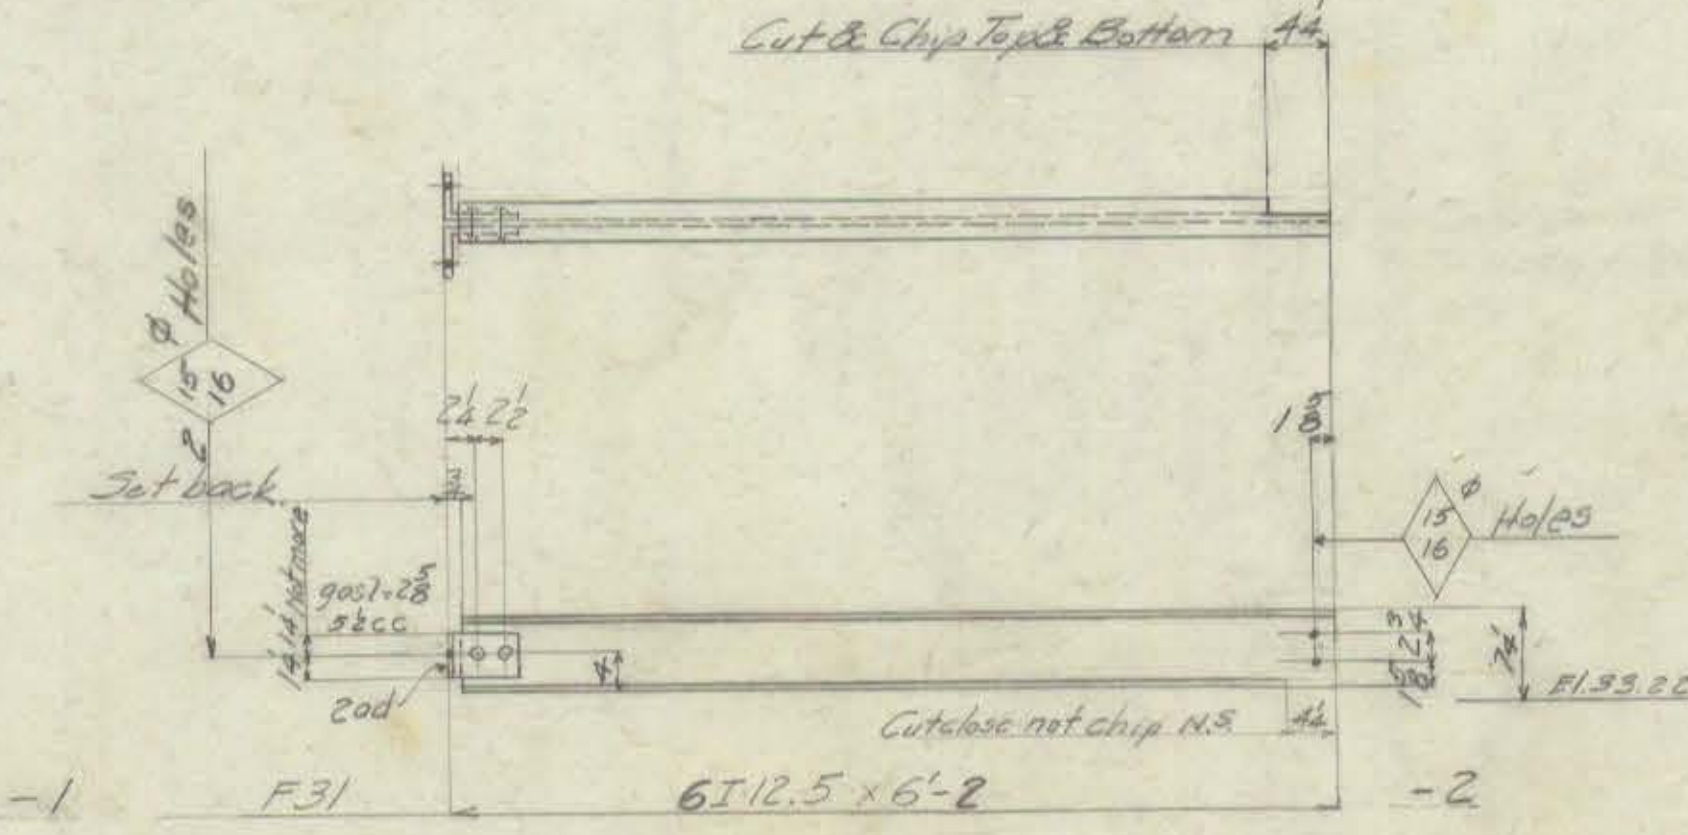

PAINT, ~~Yes~~
CONTACT SURFACES,
Surfaces riveted in contact in shop No

RECEIVED
OCT 15 1942
DEPARTMENT OF
ENGINEERING

ORDER No. H4919^M SHEET No. 4

CITY OF HARTFORD
DEPARTMENT OF ENGINEERING 12

SCALE 1" = _____ DATE Oct 1942

NUMBER 08354 404-5