
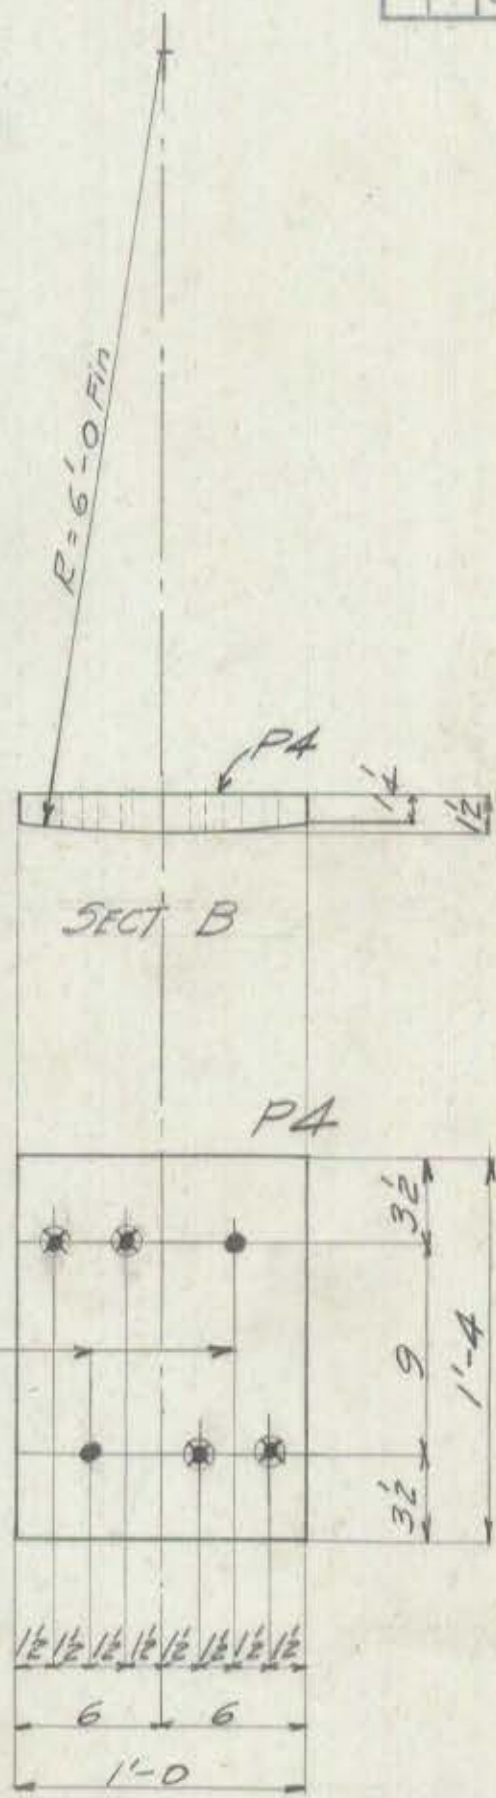


SKETCH SHEET
AMERICAN BRIDGE COMPANY

RIVETS											
Dia.	Grip										

BOLTS											
Hd.	Nut	Dia.	Grip								

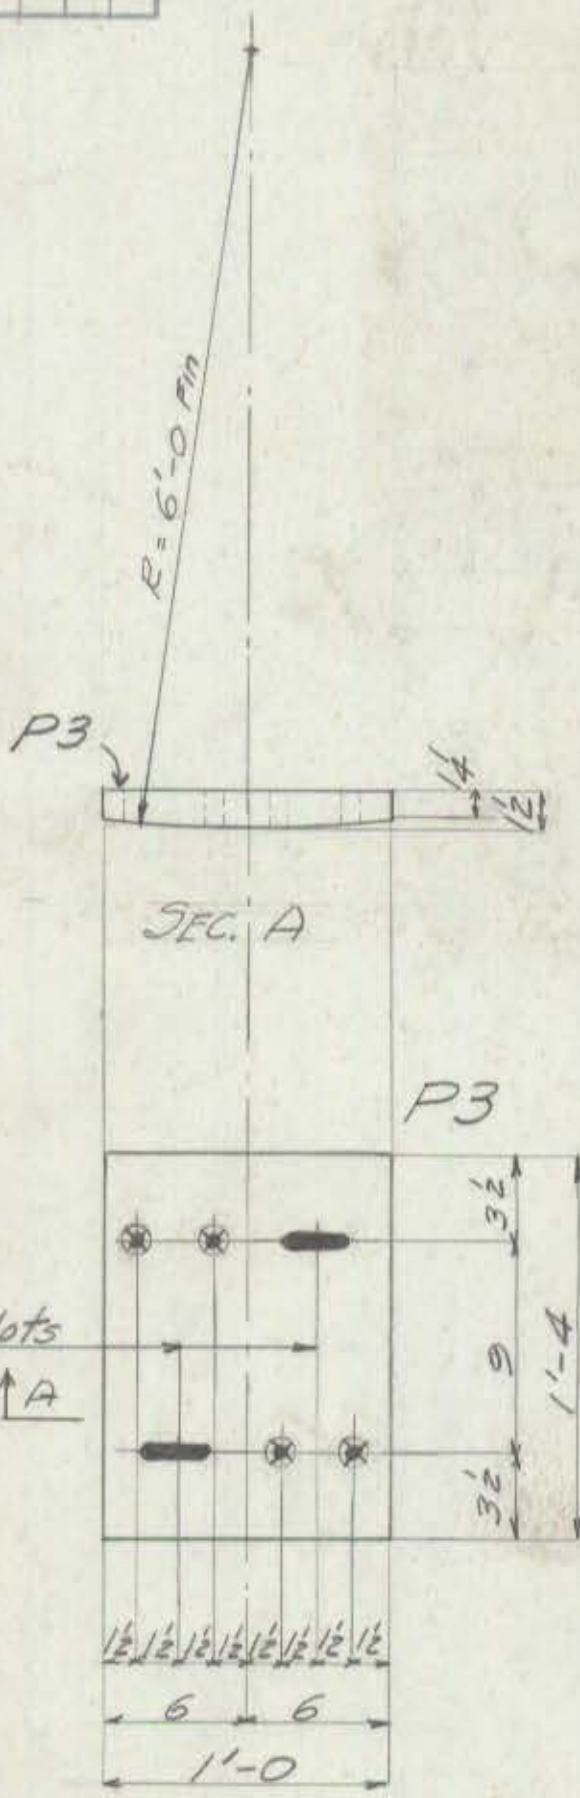

Shop rivet P3 to G3 shown on sheet 5AC
Shop rivet P3 to G4 shown on sheet 5C

Shop rivet P4 to G3 shown on sheet 5C
Shop rivet P4 to G4 shown on sheet 5AC

NO. PCS.	MATERIAL				MARK	CALCULATED WEIGHT FOR ONE SHIP. PIECE	ORDERED		NO. PCS.	MATERIAL				MARK	CALCULATED WEIGHT FOR ONE SHIP. PIECE	ORDERED	
	SHAPE	LENGTH		ITEM			SHAPE	LENGTH		ITEM							
		FT.	INS.					FT.			INS.	FT.	INS.			ITEM	

CITY OF HARTFORD
DEPARTMENT OF ENGINEERING
SCALE 1" = DATE OCT 1942
NUMBER 08354 409

RECEIVED
OCT 15 1942
DEPARTMENT OF
ENGINEERING

PAINT Yes Finished One coat of white CONTACT SURFACES lead & Tallow	RIVETS 15 16 Unless noted	MOLES 15 16 Unless noted	DATE NAME EJS 7 16 41 W.C 8 14 41	DATE DRAWINGS 7/16 Elmira 1941 FABRICATION Elmira	ORDER No. H4919 ^M	SHEET No. PI
---	------------------------------------	-----------------------------------	--	---	---------------------------------	-----------------

STATE OF CONNECTICUT, COMMERCE ST., BRIDGE OVER PARK RIVER CONDUIT, HARTFORD, CONN.