
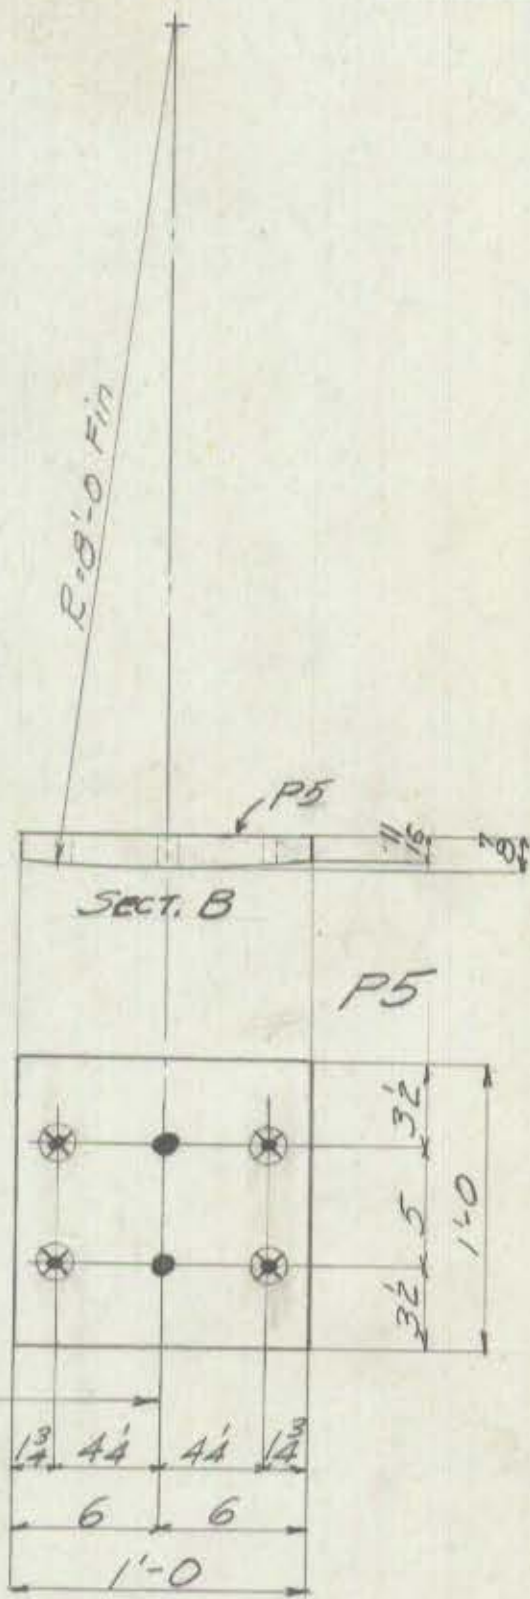


AMERICAN BRIDGE COMPANY

SKETCH SHEET

RIVETS

BOLTS

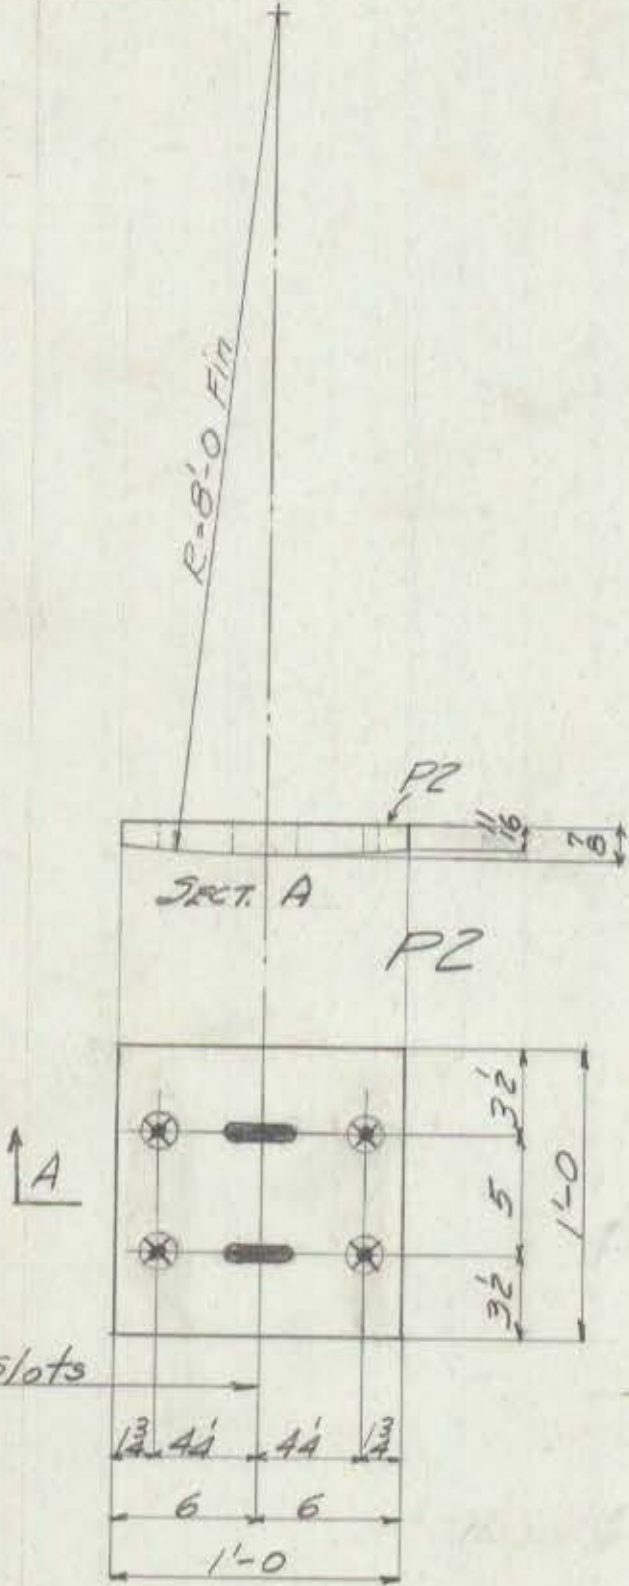

Shop rivet P2 to 512, 513, 514, 515, 516, 517 and 518 shown on sheet 1

Shop rivet P5 to 55, 56, 57, 58, 59, 510 and 511 shown on sheet 1

NO. PCS.	MATERIAL		MARK	CALCULATED WEIGHT FOR ONE SHIP. PIECE	ORDERED		NO. PCS.	MATERIAL		MARK	CALCULATED WEIGHT FOR ONE SHIP. PIECE	ORDERED	
	SHAPE	LENGTH FT. INCH.				ITEM		SHAPE	LENGTH FT. INCH.				ITEM
7 PLATES			P2										
7 PL 12 3/8 (Finl) 1 0				31	12 1/2	5							
7 PLATES			P5										
7 PL 12 3/8 (Finl) 1 0				31	12 1/2	5							
CITY OF HARTFORD DEPARTMENT OF ENGINEERING SCALE 1" = _____ DATE OCT 1942 NUMBER 08359 409-5													
RECEIVED OCT 15 1942 DEPARTMENT OF ENGINEERING													
PAINT Yes Finished one coat of white lead & yellow				RIVETS	HOLDS	DATE	NAME	DATE	DRAWINGS	ORDER No.	SHEET No.		
CONTACT SURFACES				15 16	Unless noted	7 18 41	EJS	7 18 41	Elmira	H-4919M	P2		
						8 14 41	W.C.	8 14 41	Elmira				

STATE OF CONNECTICUT, COMMERCE ST. BRIDGE OVER PARK RIVER CONDUIT, HARTFORD, CONN.