



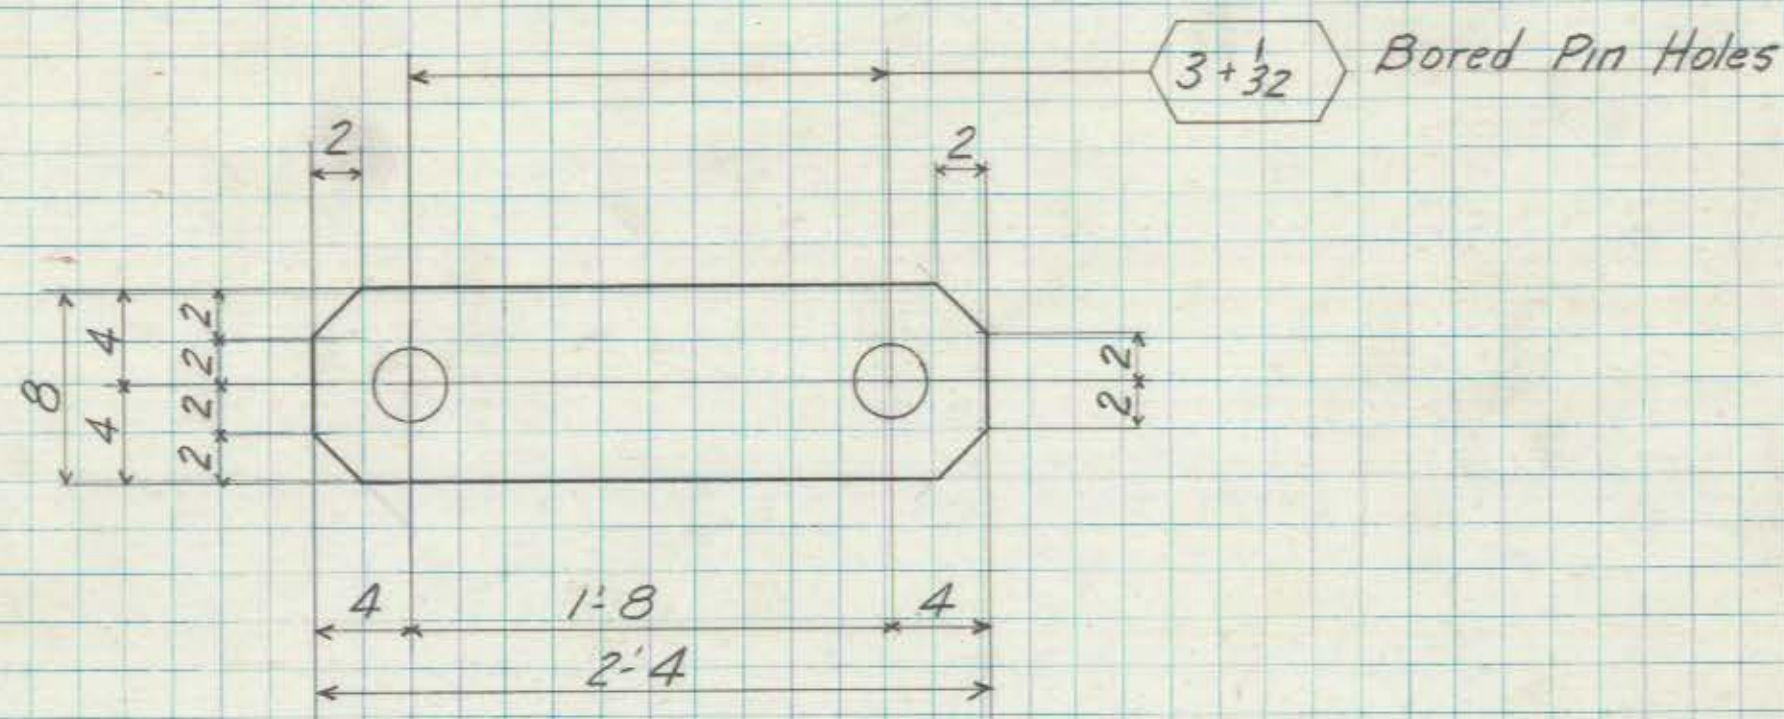

Hanger Bars - HB1

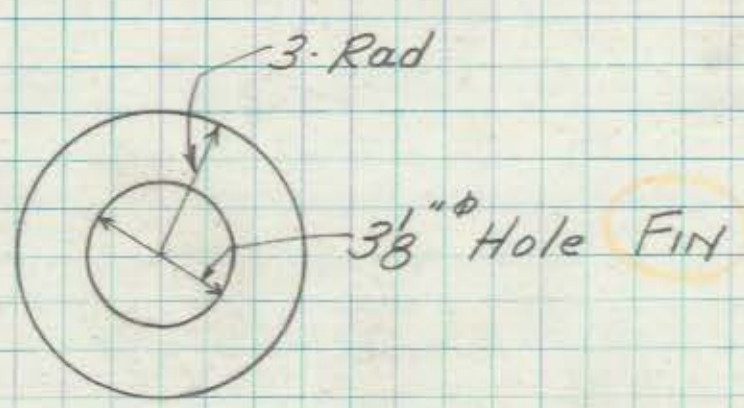

Washer W1
for Pin in Hanger

Note:
Fin. Surfaces + Pin Holes To Receive
one Coat of White Lead + Tallow

Rev 5-10-41

NO. PCS.	MATERIAL		MARK	ORDERED	ITEM	NO. PCS.	MATERIAL		MARK	ORDERED	ITEM
	SHAPE	LENGTH					SHAPE	LENGTH			
40 Bars	8 3/4	2 4	HB-1	25-1	22						
80 Washers	6" x 4"	3/8 Hole	W1		5						