
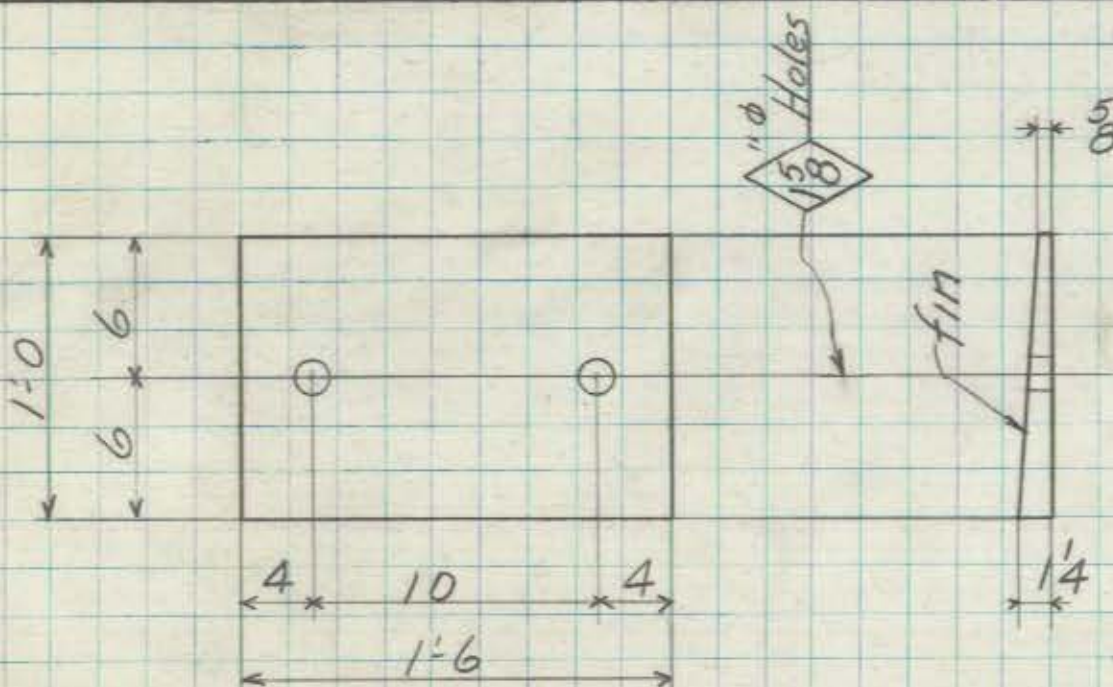


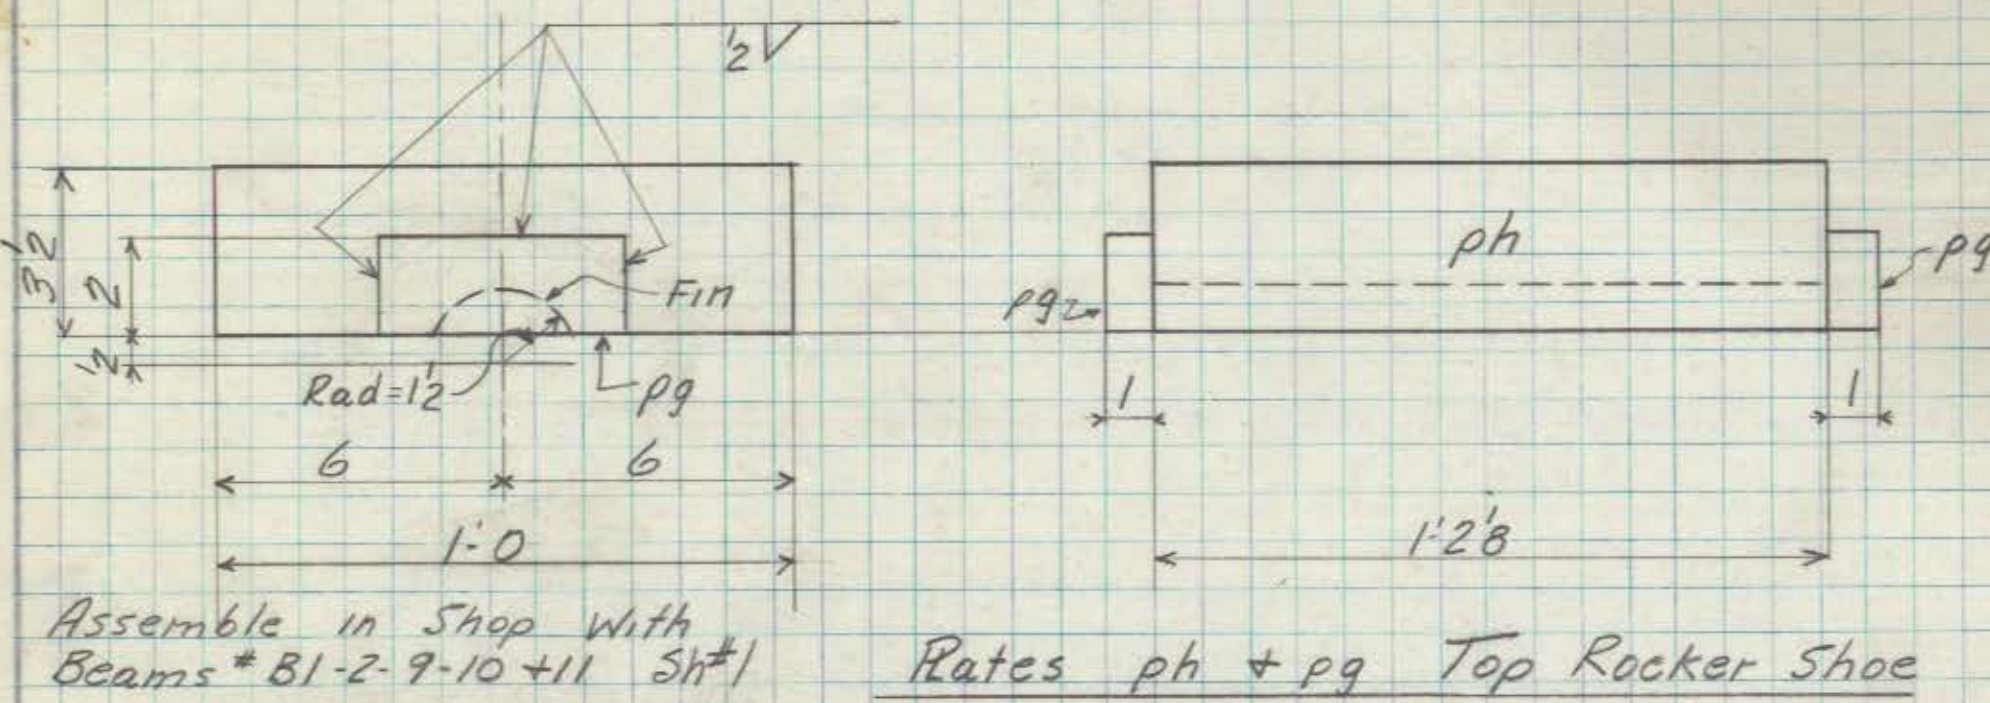

Assemble in Shop With Beams B1-2-9-10+11 Sh#1

NO. PCS.	MATERIAL		MARK	CALCULATED WEIGHT FOR ONE SHIP. PIECE	ORDERED		NO. PCS.	MATERIAL		MARK	CALCULATED WEIGHT FOR ONE SHIP. PIECE	ORDERED	
	SHAPE	LENGTH				ITEM		SHAPE	LENGTH				ITEM
		FT.	INS.						FT.	INS.			
Top Rocker SHOE													
20	R 12	3 1/2	12 1/8	ph		24-0 3/4	25						
40	R 2	1	5	pg		28							
Beveled Sole Plt.													
20	R 12	5 1/4	16	pk		12 x 1 3/8 10-7 1/4	20						