


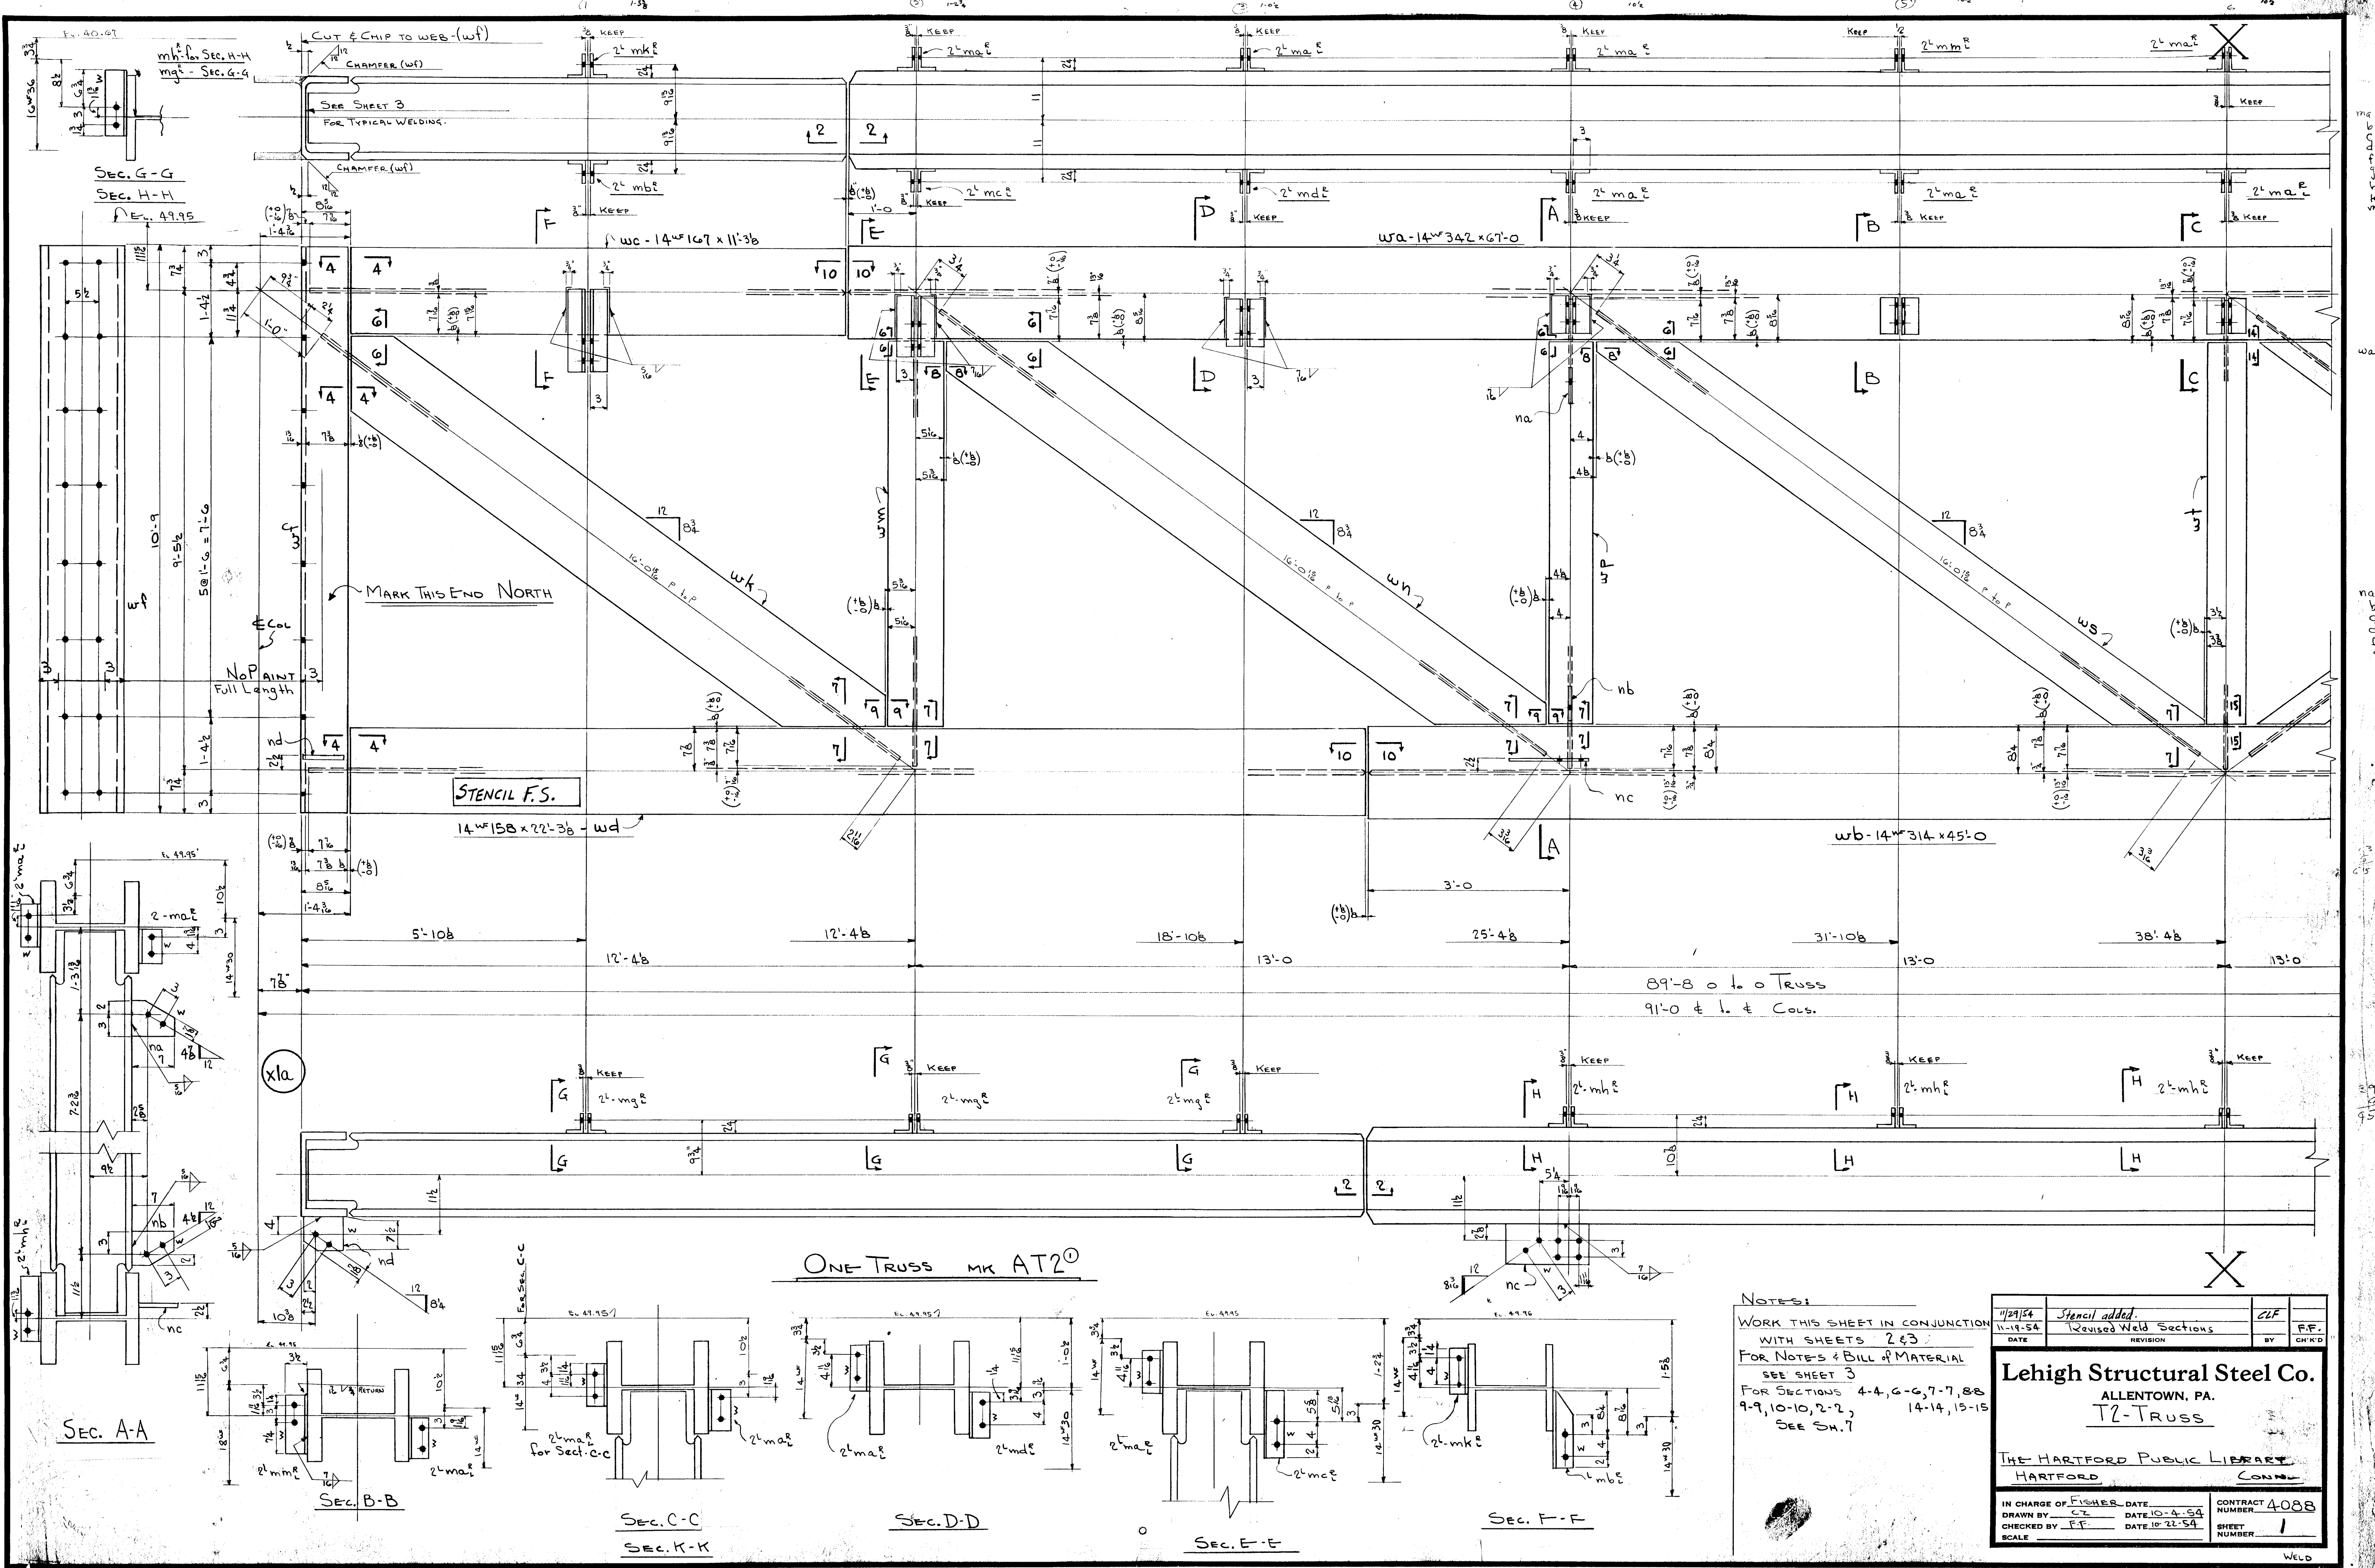

NOTES:
WORK THIS SHEET IN CONJUNCTION
WITH SHEETS 2 & 3
FOR NOTES & BILL OF MATERIAL
SEE SHEET 3
FOR SECTIONS 4-4, G-G, 7-7, 8-8,
9-9, 10-10, 2-2, 14-14, 15-15
SEE SM. 7

11/29/54	Stencil added.	CIF	
11-19-54	Revised Weld Sections	FF	
DATE	REVISION	BY	CHK'D
Lehigh Structural Steel Co.			
ALLENTOWN, PA.			
T2-TRUSS			
THE HARTFORD PUBLIC LIBRARY			
HARTFORD			
CONNE			
IN CHARGE OF FISHER		DATE	10-4-54
DRAWN BY CE		DATE	10-22-54
CHECKED BY FF		DATE	10-22-54
SCALE		CONTRACT NUMBER	4088
		SHEET NUMBER	1

Lot 1