



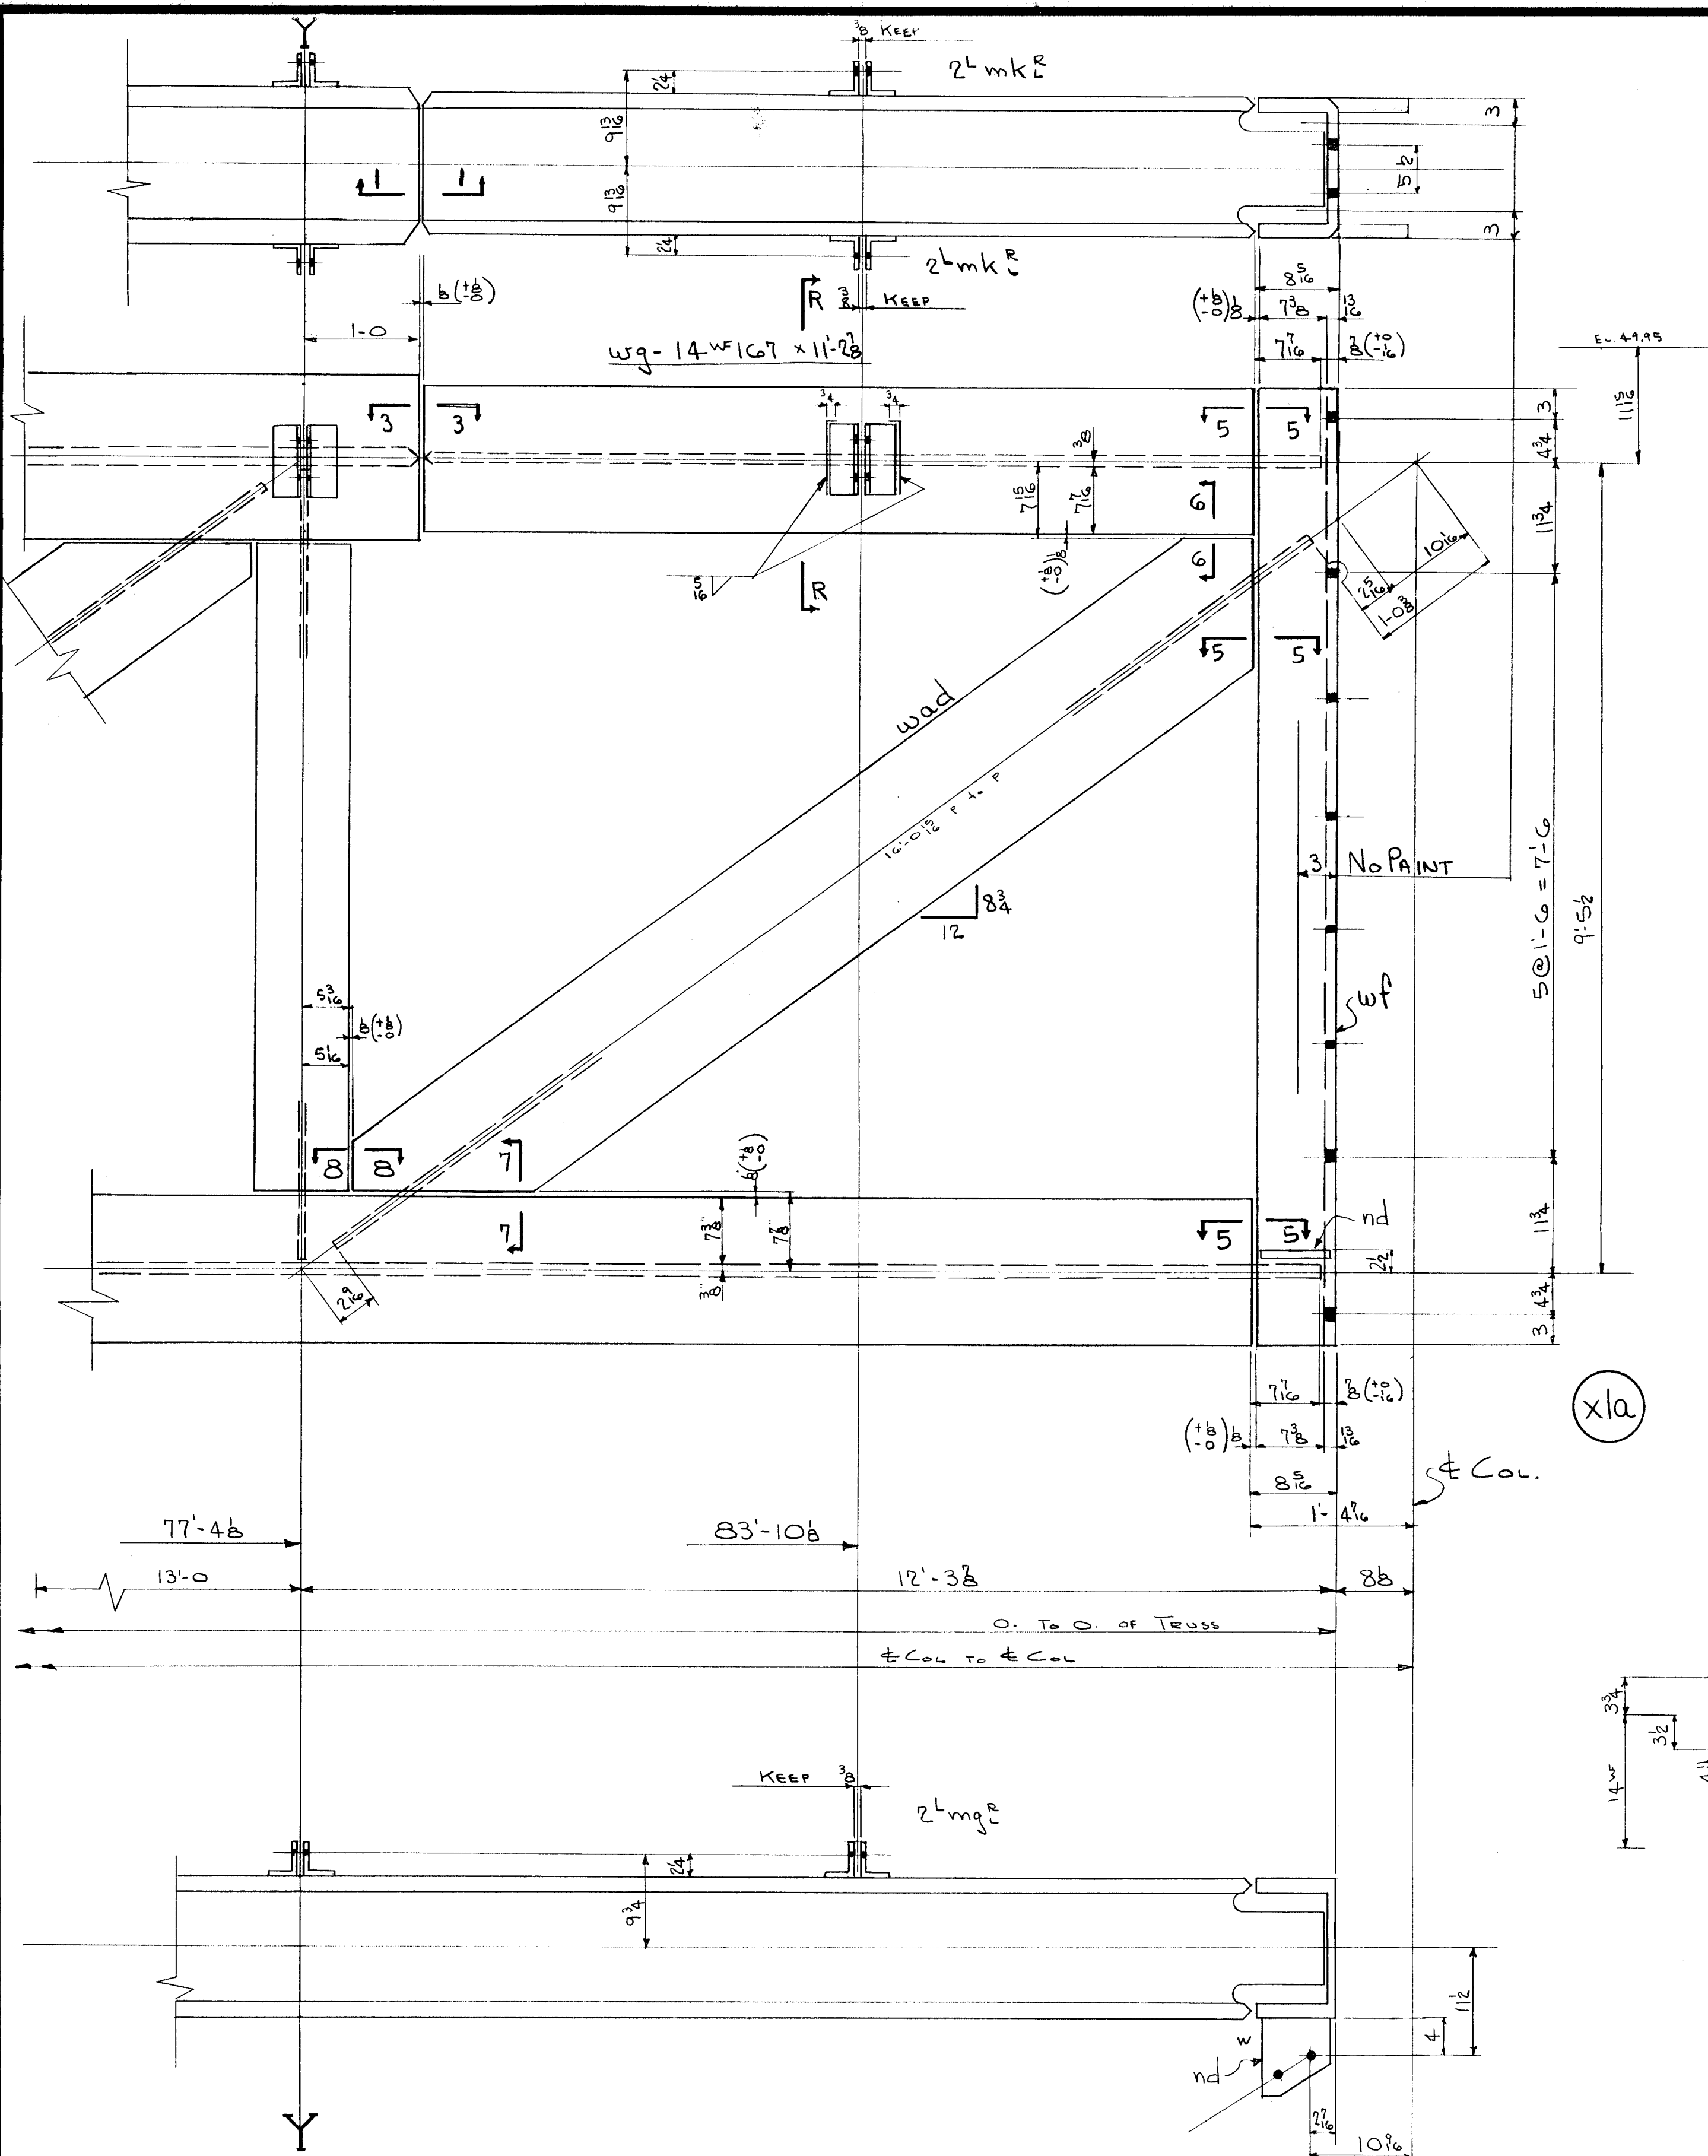


TRUSS MK AT2^①

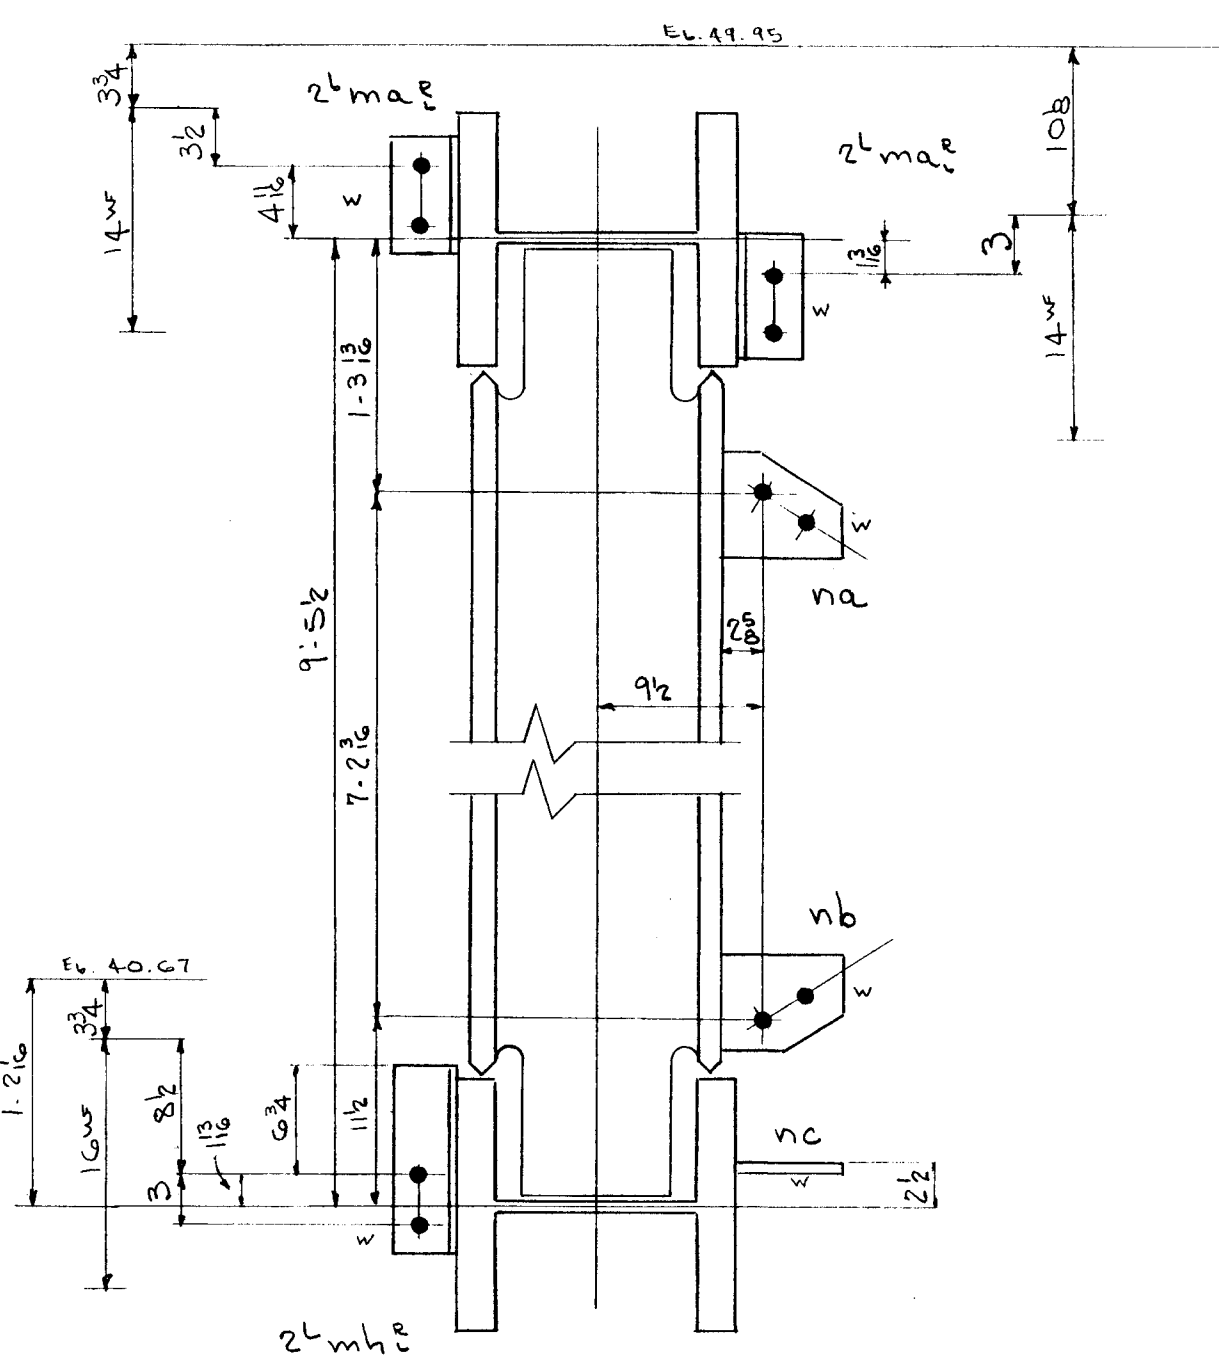


SEC. M-M

for wc-wd-wg-wh - 1/2"
" wm-wp-wt - 3/8"

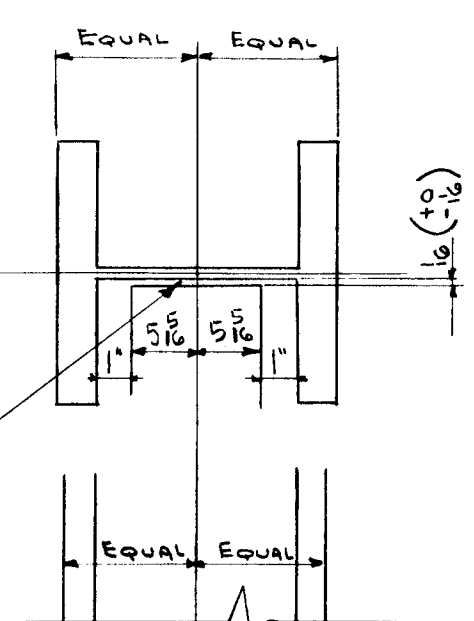

TYPICAL WEB CONNECTION FOR ALL VERTICAL, TOP & BOTTOM CHORD MEMBERS

for wk-wad - 1/2"
" others - 3/8"

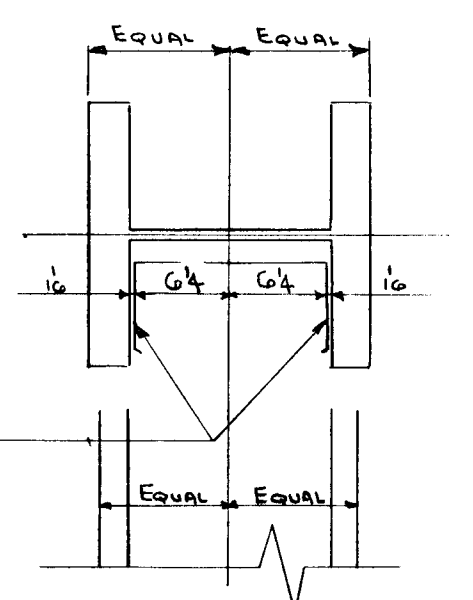


TYPICAL WEB CONNECTION FOR ALL DIAGONAL MEMBERS

NOTES:

WORK THIS SHEET IN CONJUNCTION WITH SHEETS 1 & 2
FOR SECTION R-R SEE SHEET # 2
FOR SECTIONS 1-1, 3-3, 4-4, 7-7, 8-8, 5-5 SEE SHEET 1

TOP & BOTTOM CHORD MEMBERS ARE TO LIE WITH NATURAL SWEEP THUS:

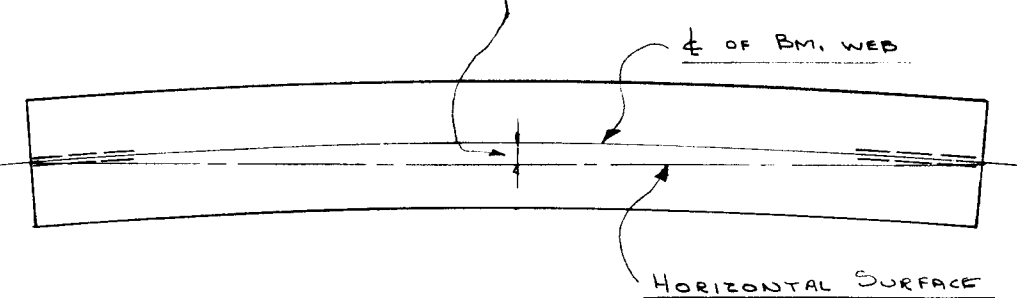

WEIGHT	NO. PCS.	ASSEM MK	SHAPE	LENGTH	REMARKS	ORDERED
ONE TRUSS MK AT2 ^①						
22914	1	wa	14 WF 342	67 0		67'-1 1/2"
14130	1	wb	14 WF 314	45 0		45'-1 1/2"
1880	1	wc	14 WF 167	11 3/8		22'-11 3/8"
3517	1	wd	14 WF 158	22 3/8		22'-5"
3591	2	wf	14 WF 167	10 9		21'-7 1/4"
1877	1	wg	do	11 2 3/8		11'-5"
2514	1	wh	14 WF 158	22 2 3/8		22'-5"
2109	1	wk	14 WF 142	14 10 1/4		30'-10 1/4"
1384	2	wm	14 WF 74	9 4 1/2		18'-11 1/4"
3450	2	wn	14 WF 111	15 6 1/2		32'-0 1/4"
896	2	wp	14 WF 48	9 3 1/2		18'-11 1/4"
1896	2	ws	14 WF 61	15 6 1/2		32'-0 1/4"
560	2	wt	14 WF 30	9 3 1/2		18'-11 1/4"
233	1	waa	do	7 9		32'-0 1/4"
233	1	wab	do	7 9		32'-0 1/4"
466	1	wac	do	15 6 1/2		32'-0 1/4"
2106	1	wad	14 WF 142	14 10		30'-10 1/4"
CHORD MEMBERS						
10	2	na	5 x 2	0 7		
10	2	nb	5 x 2	0 7		
27	2	nc	7 x 2	1 0 1/2		
13	2	nd	6 x 2	0 7 1/2		
218	34	ma ^R	3/2 x 3 x 1/2	0 7 1/2		
19	2	mb ^R	3/2 x 3 x 3/8	1 2 1/4		
20	2	mc ^R	3/2 x 3 x 1/2	0 11 3/8		
13	2	md ^R	do	0 7 1/2		
91	12	me ^R	3/2 x 3 x 3/8	0 11 1/2		
137	14	mf ^R	3/2 x 3 x 1/2	0 11 1/2		
30	6	mg ^R	3/2 x 3 x 3/8	0 7 1/2		
59	6	mh ^R	3/2 x 3 x 1/2	0 11 1/2		
327	PAINT					
65730	TOTAL					
TOTAL	ORD.	PLATES	STD.	BOLT	RIV.	PAINT
65730	64756	60	587			327

11-19-54	Revised Weld Sections	FF
DATE	REVISION	BY
Lehigh Structural Steel Co.		
ALLENTOWN, PA.		
TRUSS T2		
HARTFORD PUBLIC LIBRARY		
HARTFORD Conn.		
IN CHARGE OF FISHER	DATE	CONTRACT NUMBER
DRAWN BY EZ	DATE 10-11-54	4088
CHECKED BY F.F.	DATE 10-22-54	SHEET NUMBER
SCALE		3

"PAINT" UNLESS NOTED
OPEN HOLES: 13 & 16