




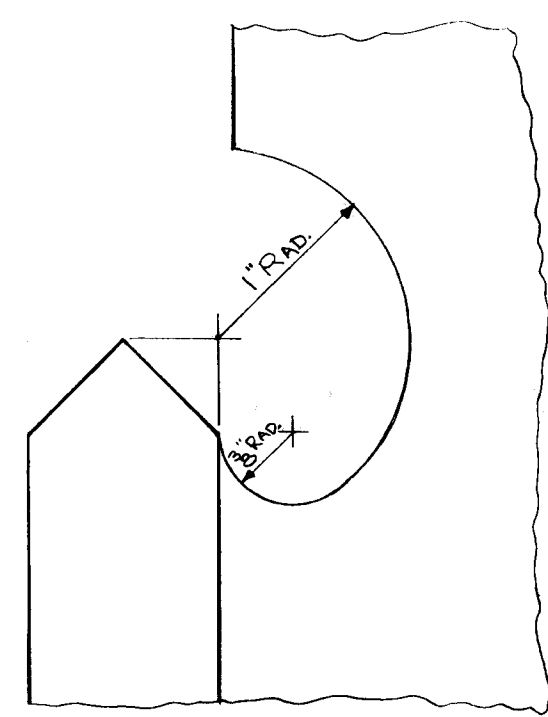


TYPICAL DETAIL FOR BURNING WEBS OF DIAGONALS
14W43 AND OVER

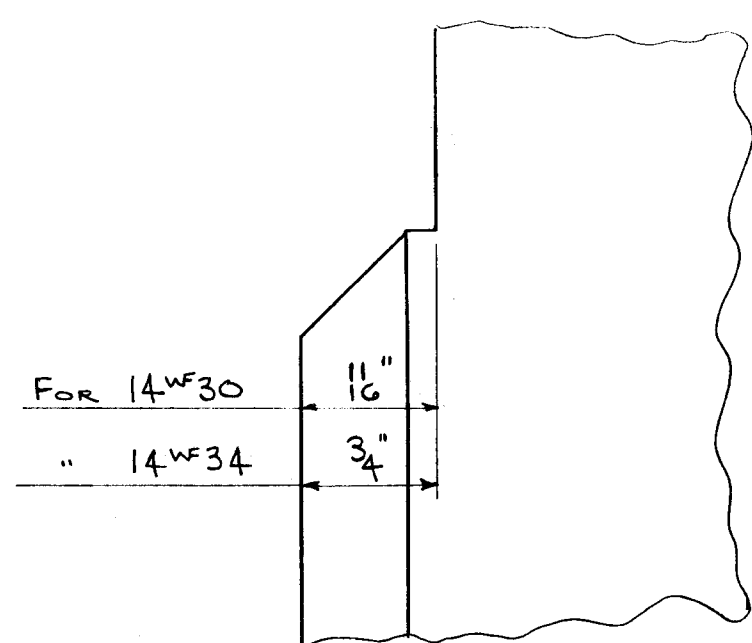


TYPICAL DETAIL FOR BURNING WEBS OF DIAGONALS OF
14W30 AND 14W34

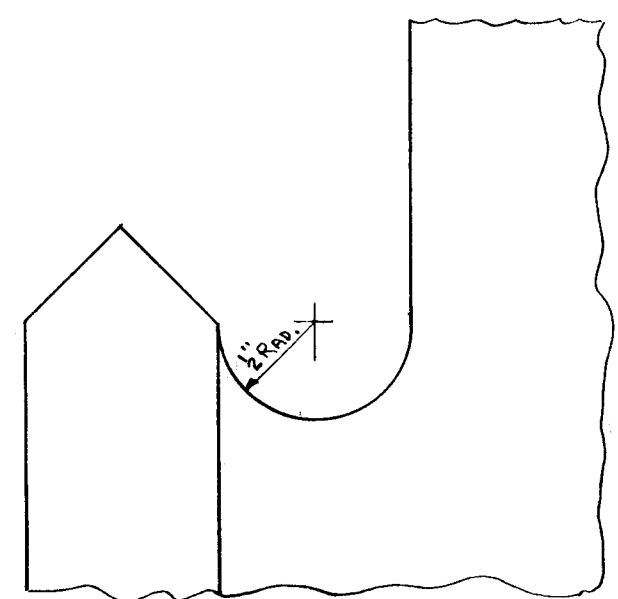


TYPICAL DETAIL FOR BURNING WEBS OF VERTICALS, TOP & BOTTOM
CHORD MEMBERS 14W43 AND OVER

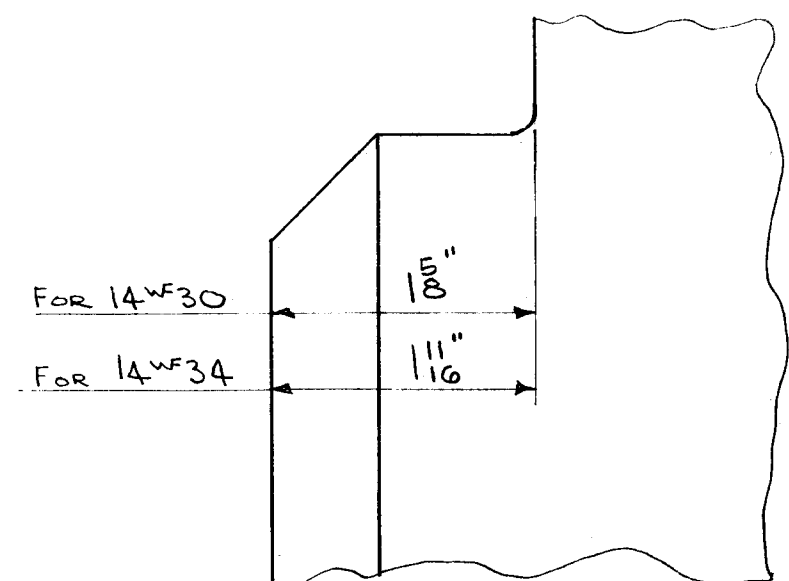


TYPICAL DETAIL FOR BURNING WEBS OF VERTICAL
14W30 AND 14W34

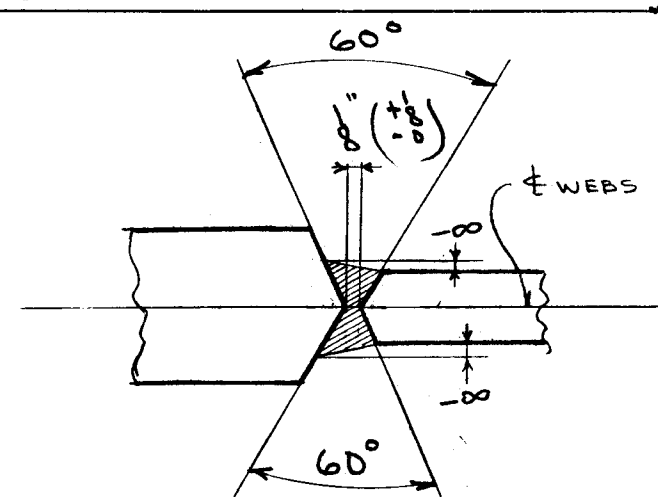


SECTION 1-1

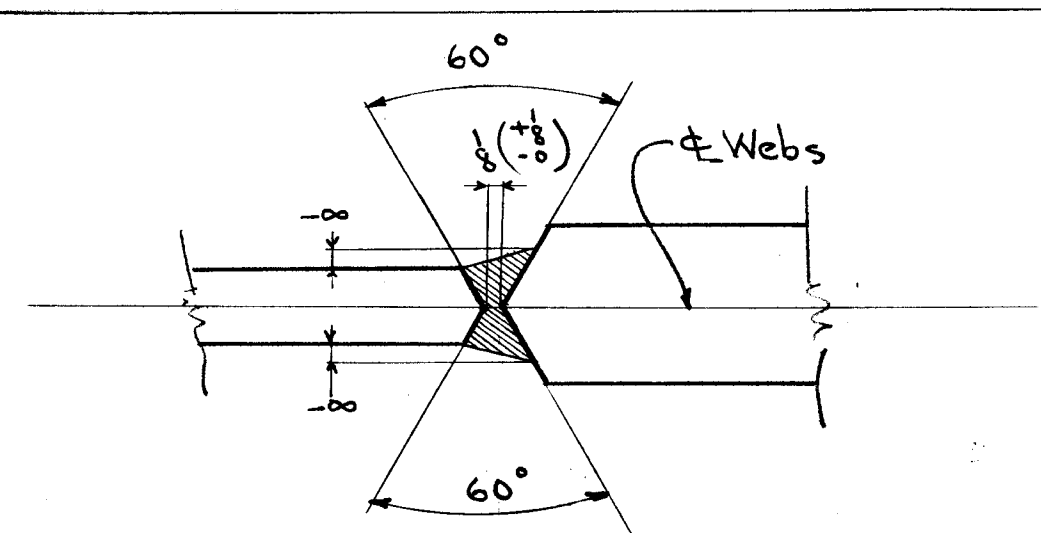


SECTION 2-2

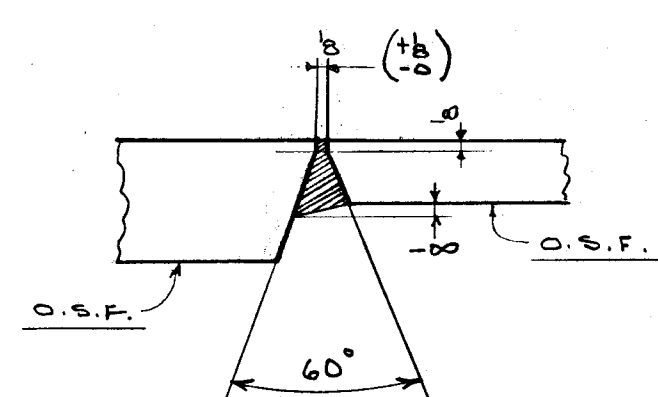


SECTION 3-3

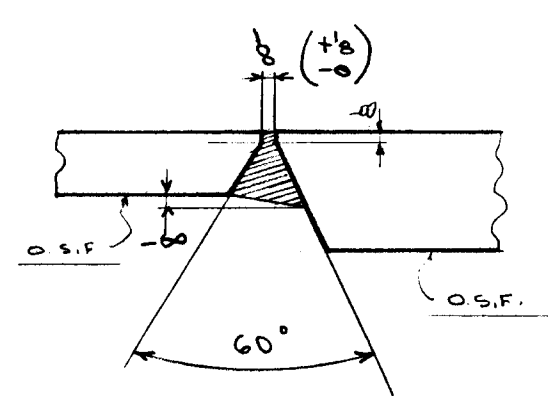


SECTION 10-10

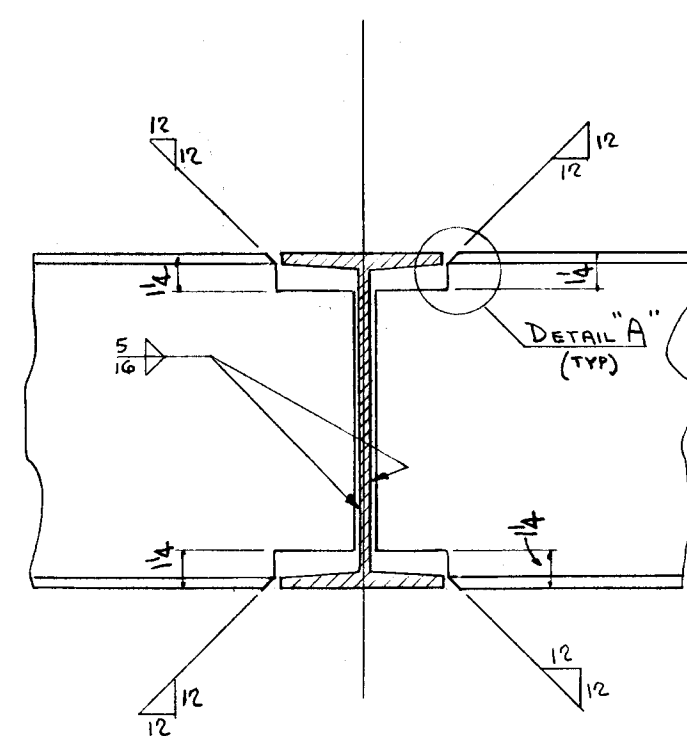


SECTION 13-13

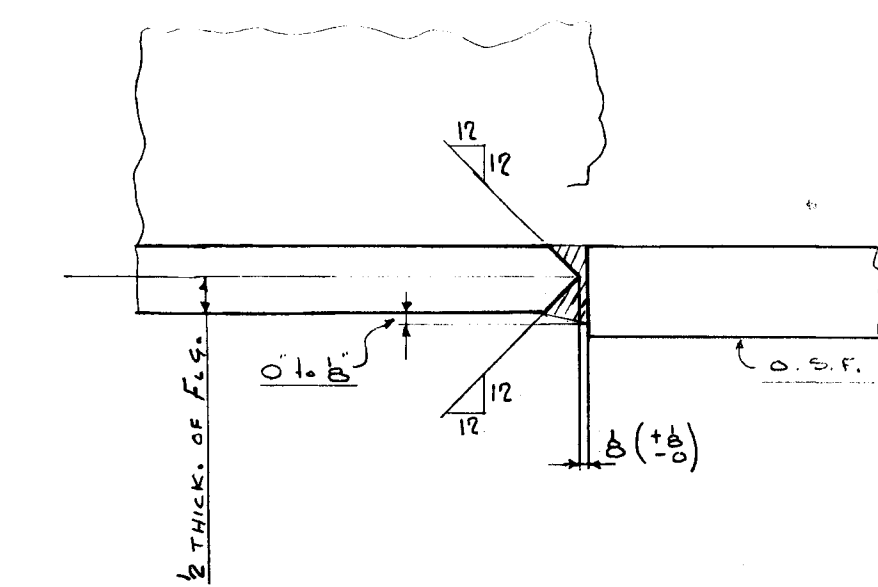


SECTION 5-5

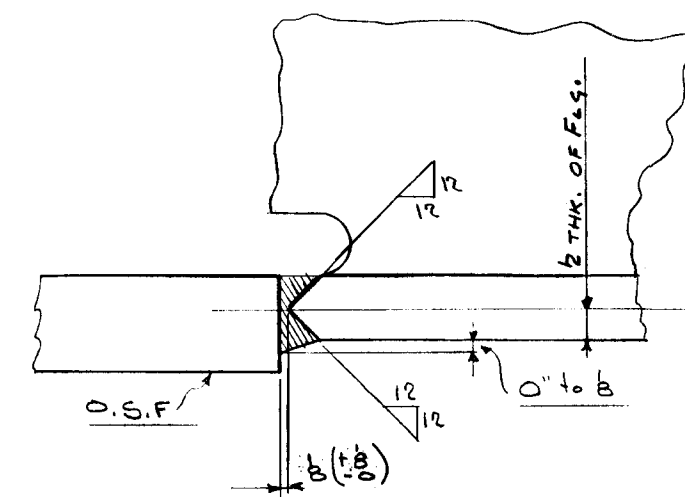


SECTION 4-4

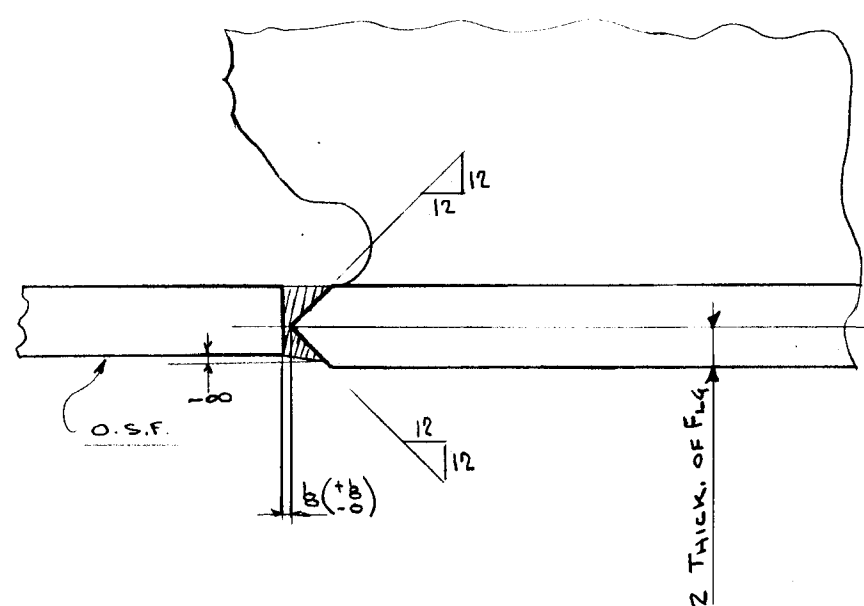


SECTION 8-8

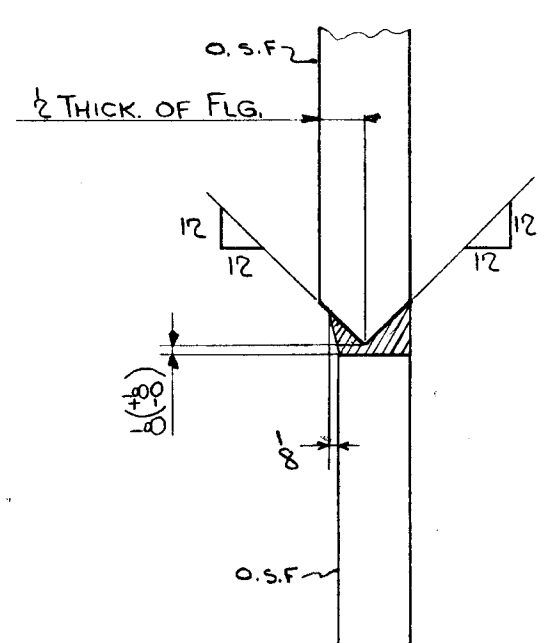


SECTION 16-16

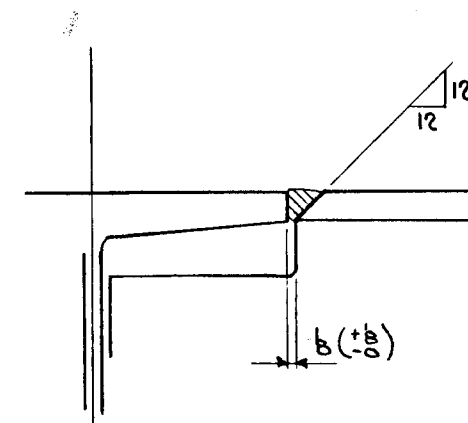


DETAIL "A"
Typical for Sect. 13-13

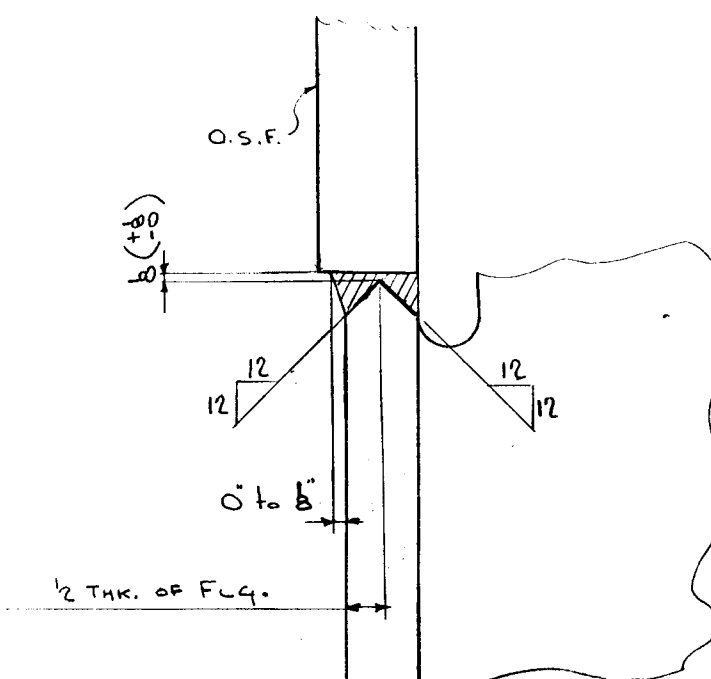


SECTION 6-6

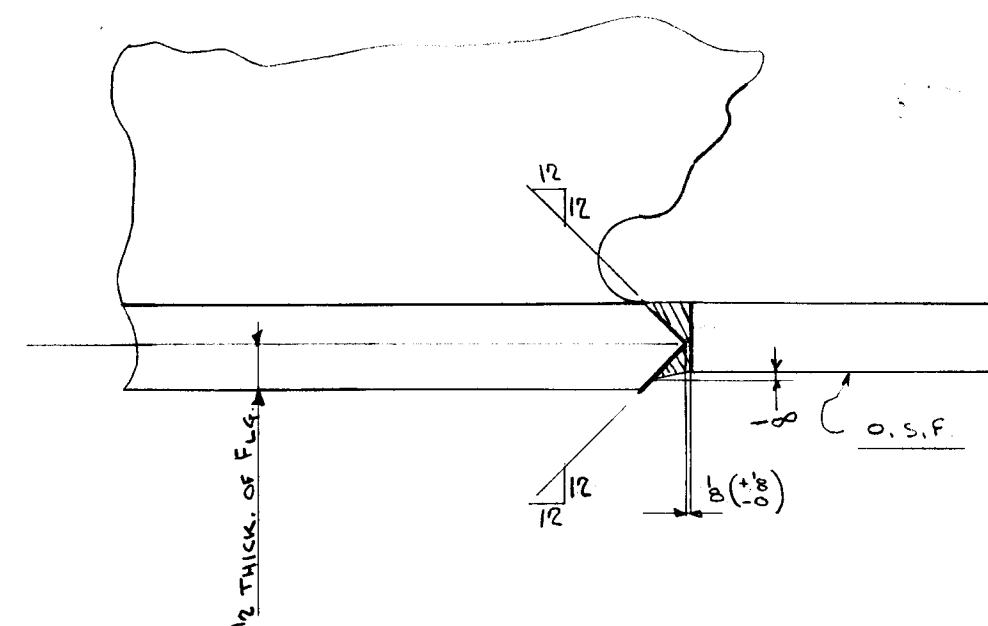


SECTION 9-9

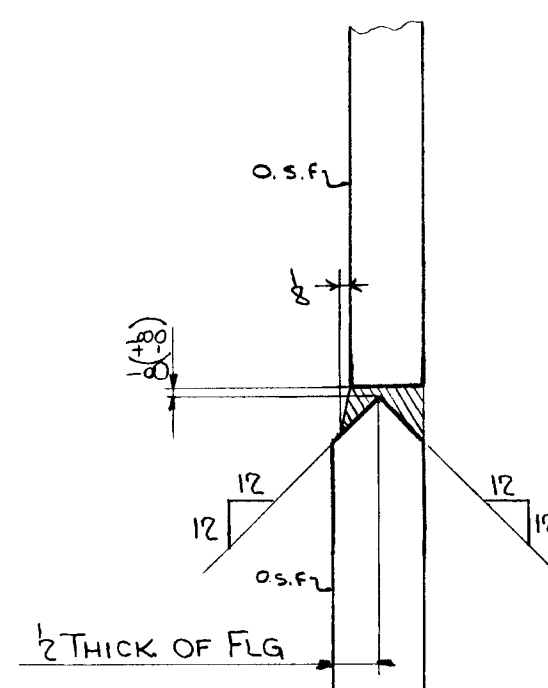


SECTION 17-17

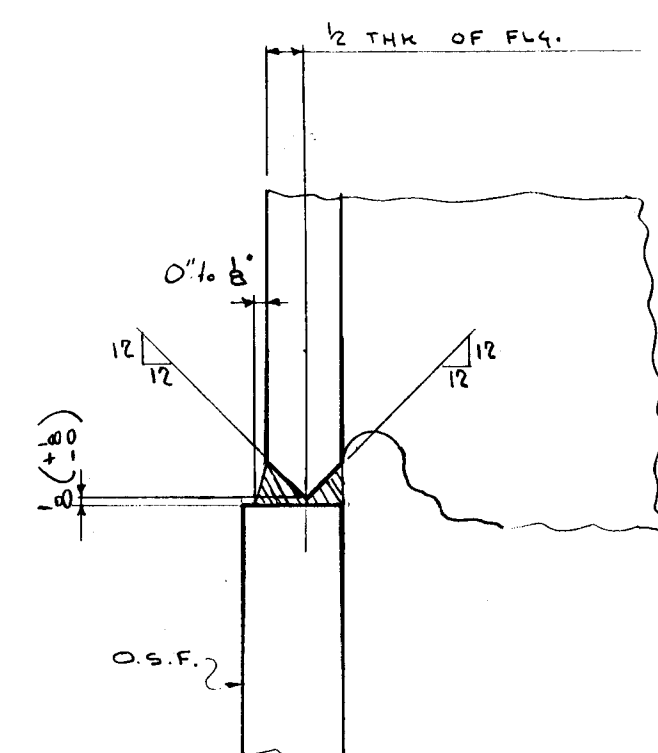


SECTION 7-7

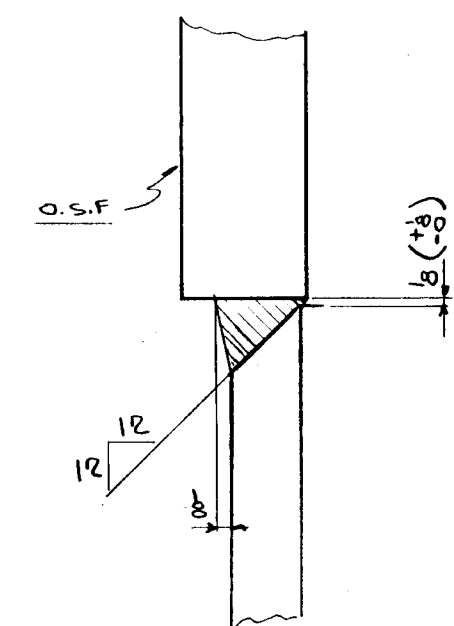


SECTION 14-14

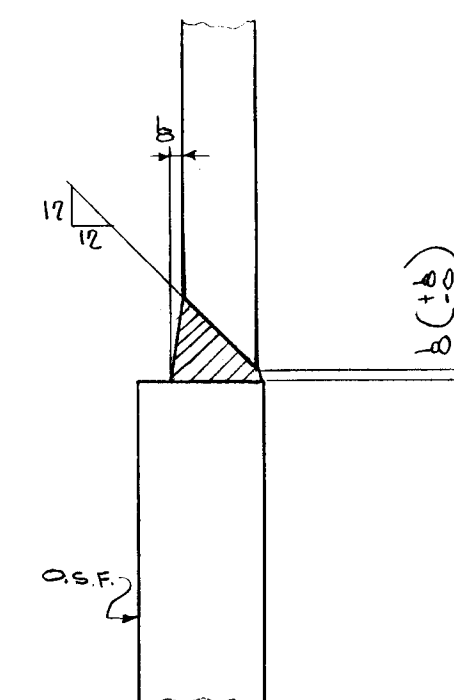

SECTION 15-15

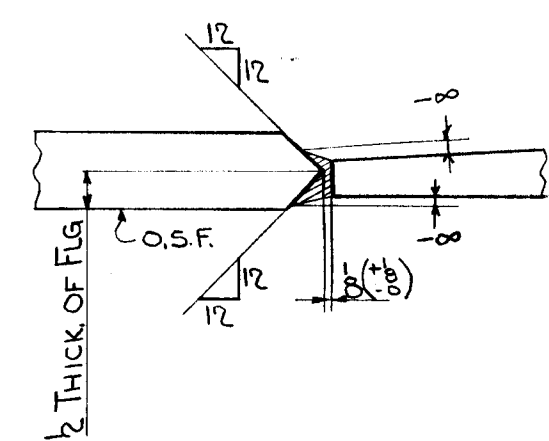

SECTION 19-19

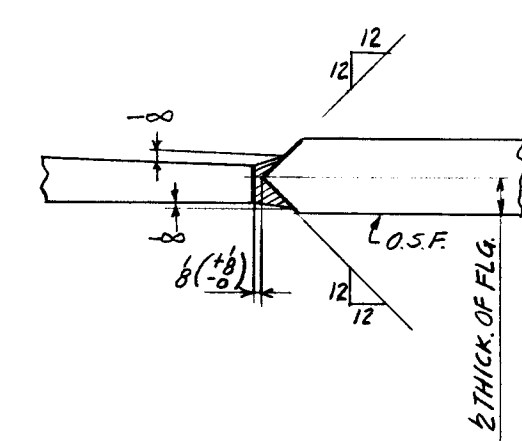

SECTION 23-23

LAST SECTION USED
23-23

NOTE:
O.S.F. = OUTSIDE FACE

Work this sheet with Sh. 1 & 6 & 8 to 27

11-19-54 DATE	Revised ADDED SECTS. 21-22, 22-23, 23-23 DATE 10-15-54	FF. BY	FF. CH'K'D
Lehigh Structural Steel Co. ALLENTOWN, PA.			
THE HARTFORD PUBLIC LIBRARY HARTFORD CONN.			
IN CHARGE OF FILES DRAWN BY CT CHECKED BY FF SCALE	DATE 10-15-54 DATE 10-22-54	CONTRACT NUMBER 4088 SHEET NUMBER 7	

Lot 1 to 4 - Lot 6, 7