



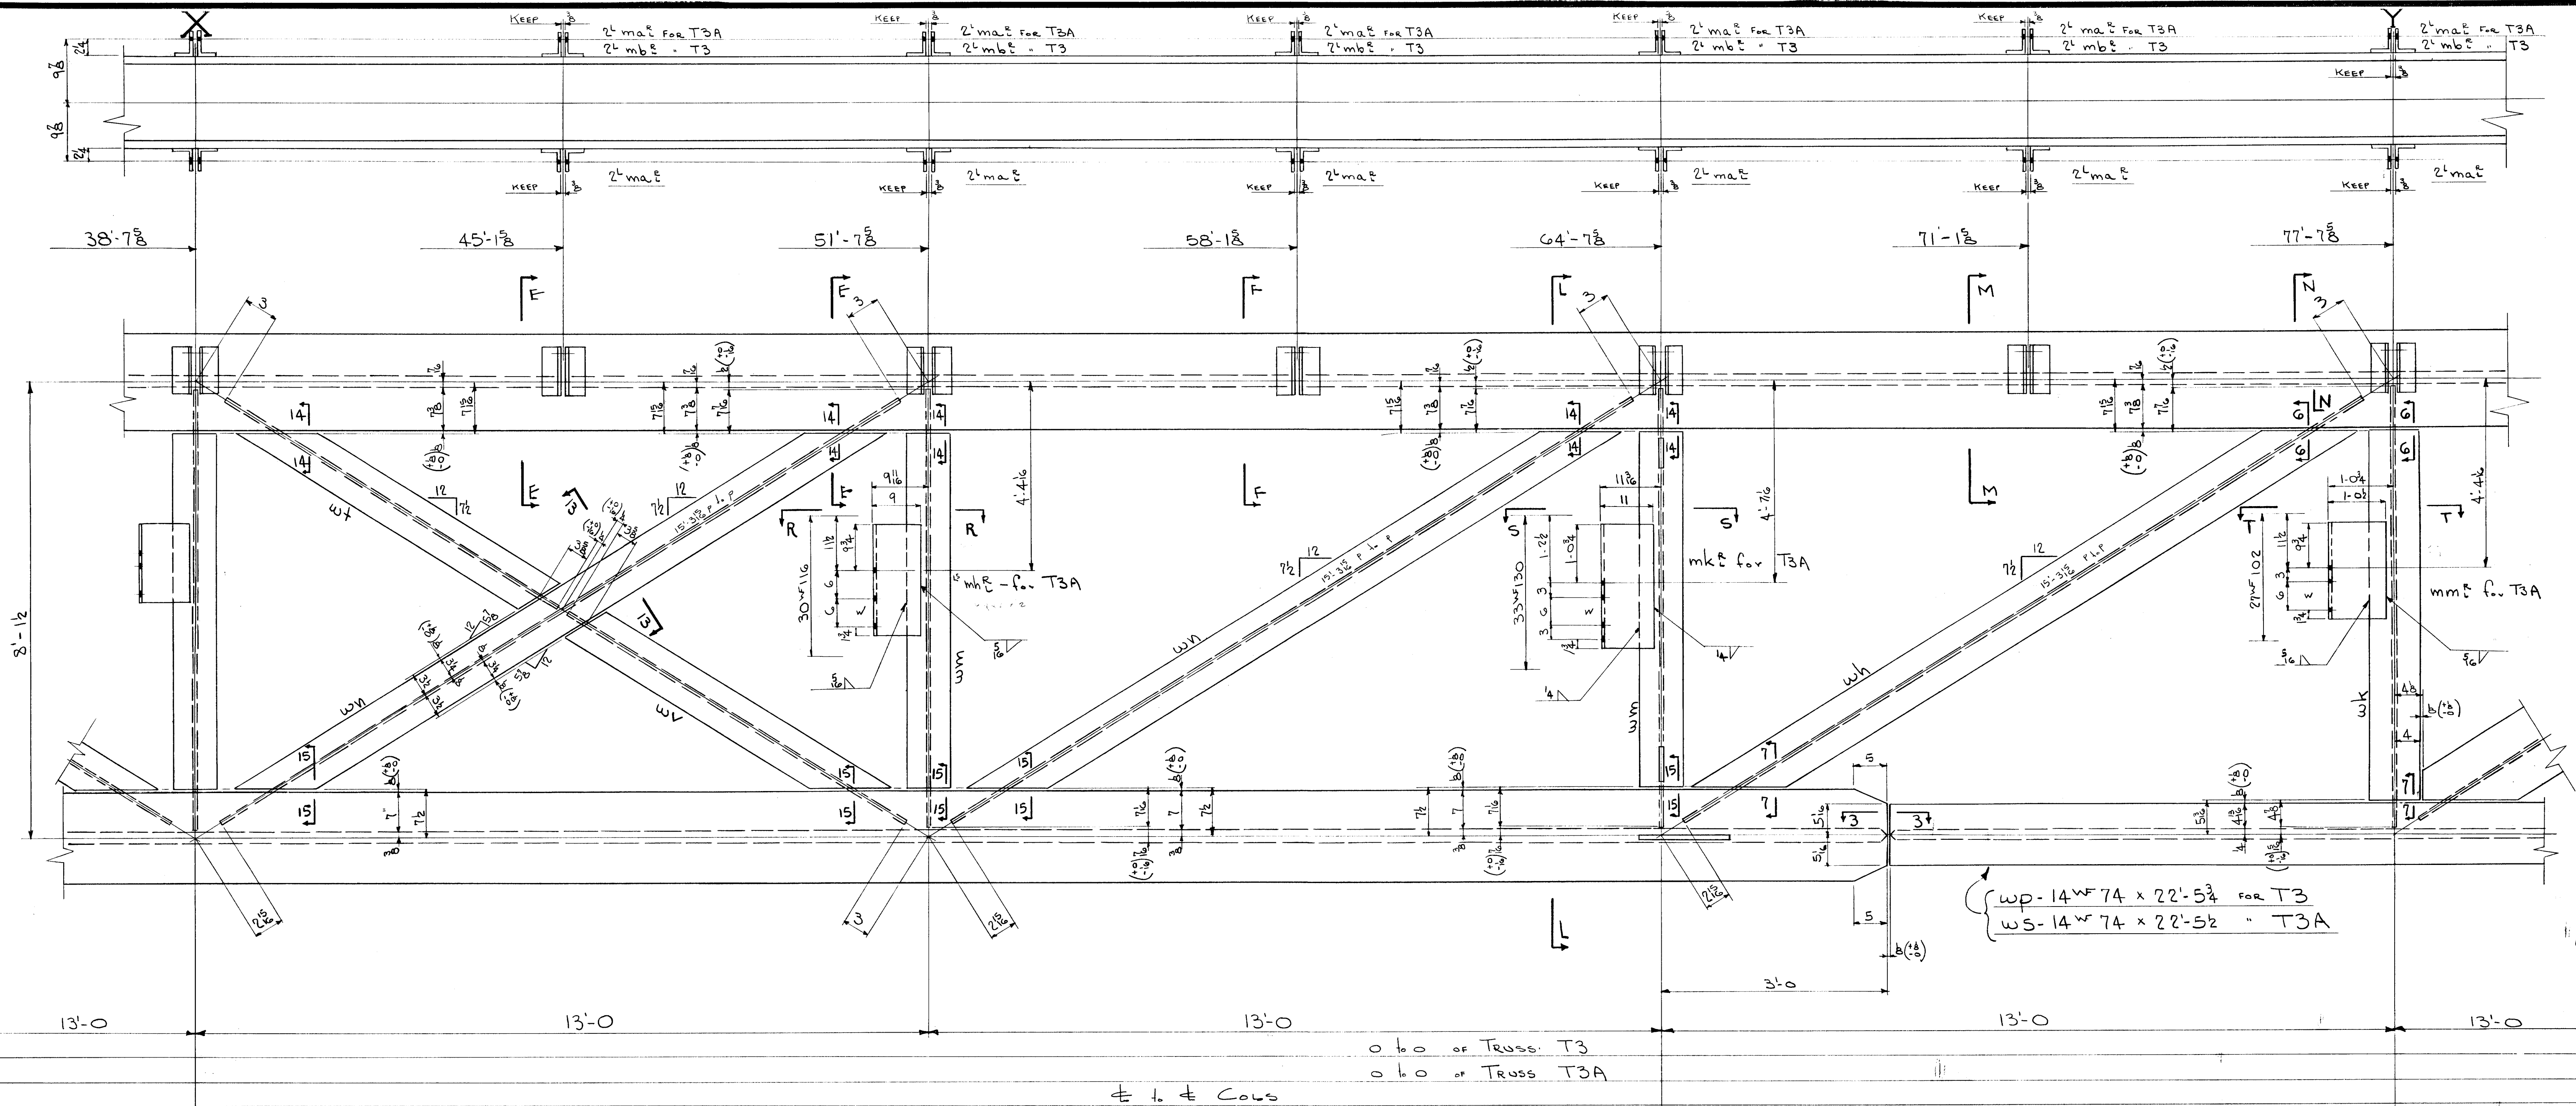

TRUSSES T3^① & T3A^①

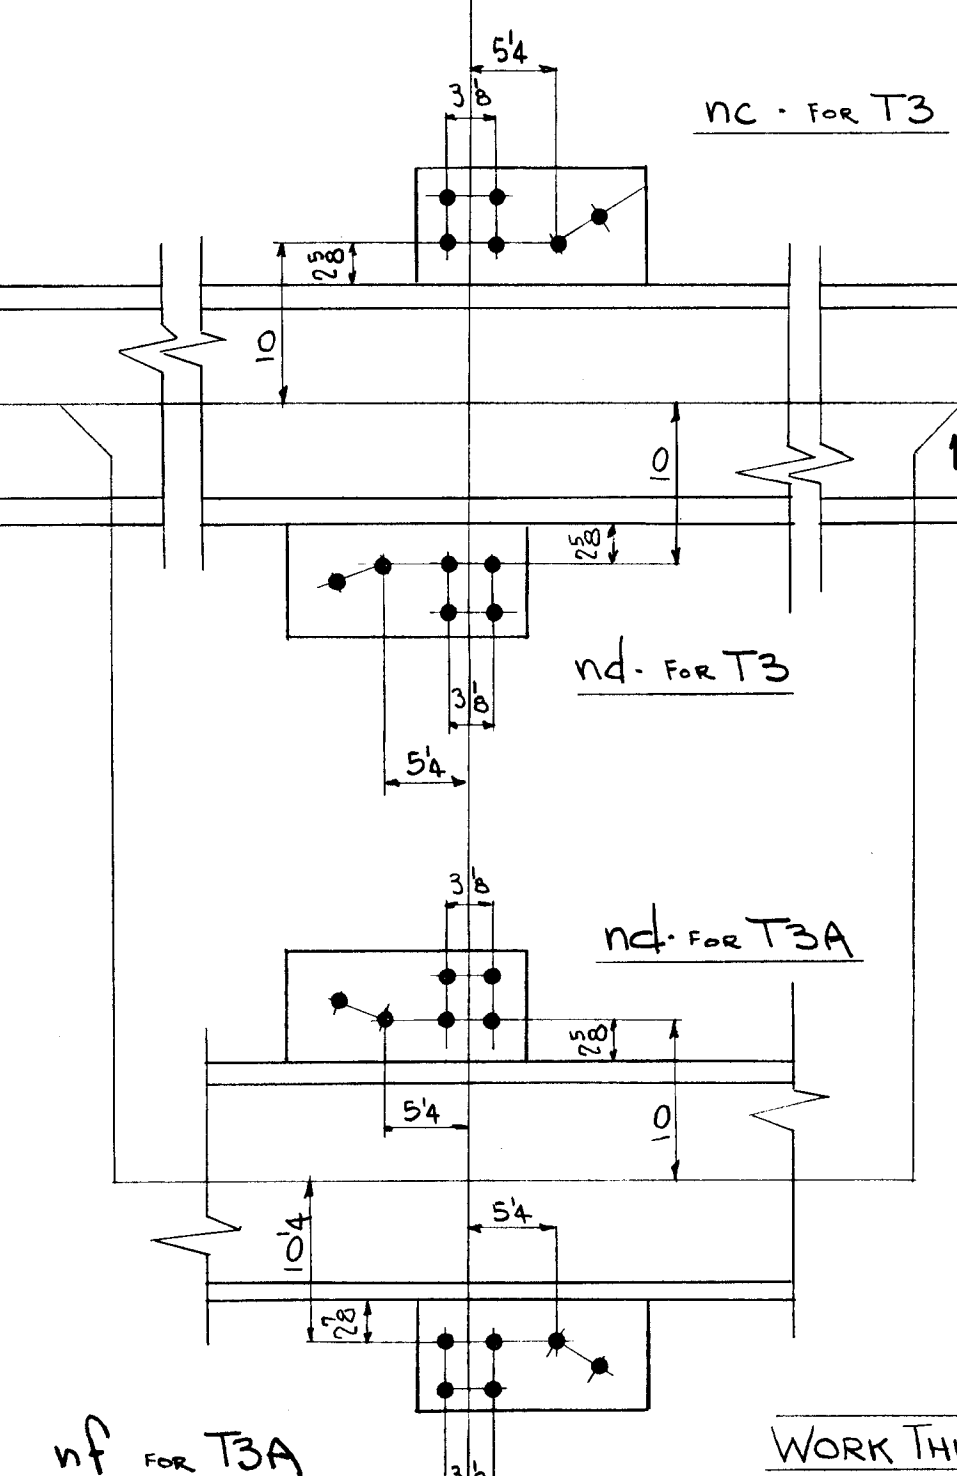

NOTES:
 FOR NOTES AND BILL OF MATERIAL SEE SHEET # 10
 FOR SECTIONS 3-3, 6-6, 7-7, 13-13, 14-14, 15-15, 1-1 SEE SH#7
 FOR SECTIONS E-E, F-F, L-L, M-M, N-N, R-R, S-S, T-T SEE SH#11

11-19-54	Revised Weld Sections	FF.
11-16-54	App. Change	FF.
DATE	REVISION	BY
Lehigh Structural Steel Co. ALLENTOWN, PA. TRUSSES T3 & T3A		
THE HARTFORD PUBLIC LIBRARY HARTFORD CONN.		
IN CHARGE OF FISHER	DATE 10-19-54	CONTRACT NUMBER 4088
DRAWN BY C.Z.	DATE 11-1-54	SHEET NUMBER 9
CHECKED BY F.F.	DATE 11-1-54	WELD
SCALE		

WORK THIS SHEET IN CONJUNCTION WITH SHEETS 8, 10 & 11

Lot 1