


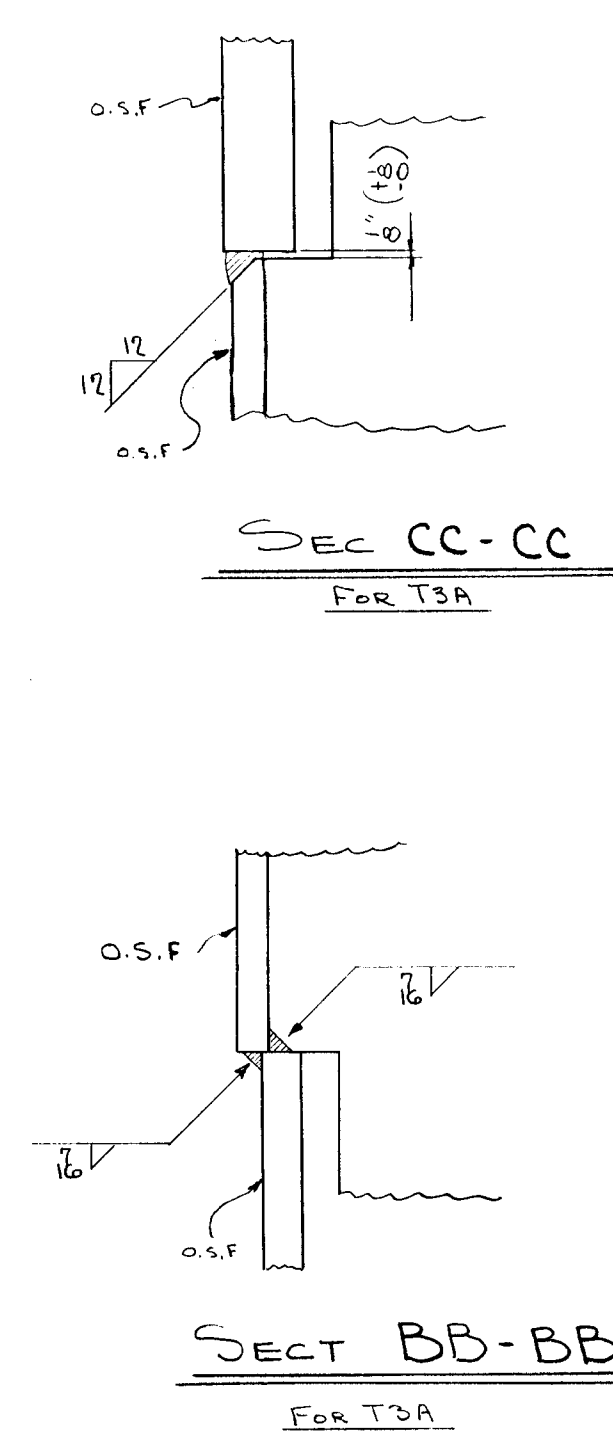

TRUSS AT3^①
TRUSS AT3A^①

11-16-54	App. Change	C6	F.F.
DATE	REVISION	BY	CH'KD

Lehigh Structural Steel Co.
ALLENTOWN, PA.
TRUSSES T3-T3A

THE HARTFORD PUBLIC LIBRARY
HARTFORD CONN.

IN CHARGE OF <u>FISHES</u> DATE: <u>C-3</u> DRAWN BY: <u>C-3</u> DATE: <u>10-20-54</u>	CONTRACT NUMBER <u>4088</u>
CHECKED BY: <u>F.F.</u> DATE: <u>11-1-54</u>	SHEET NUMBER <u>10</u>
SCALE	