


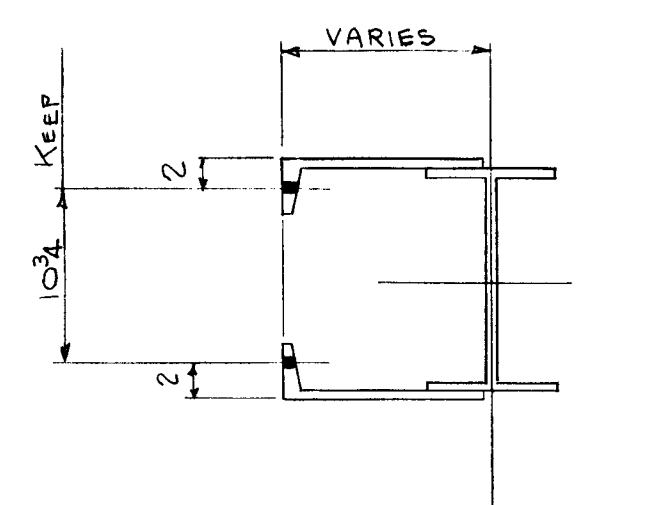
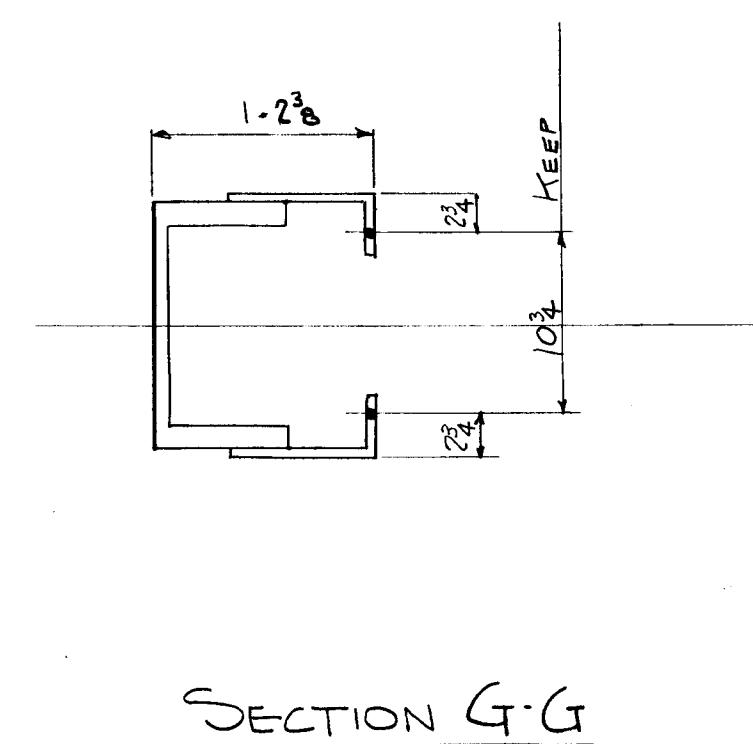
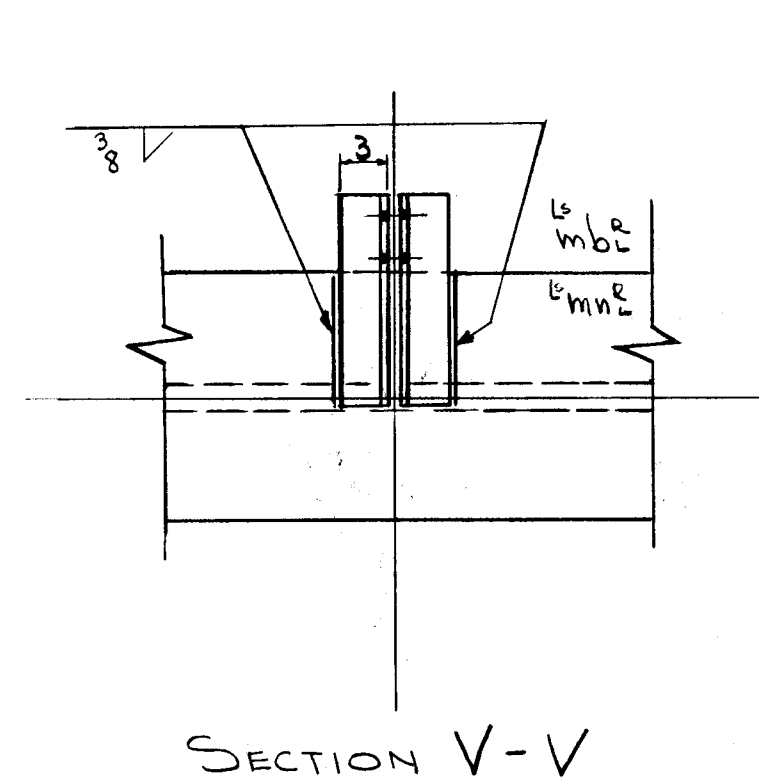
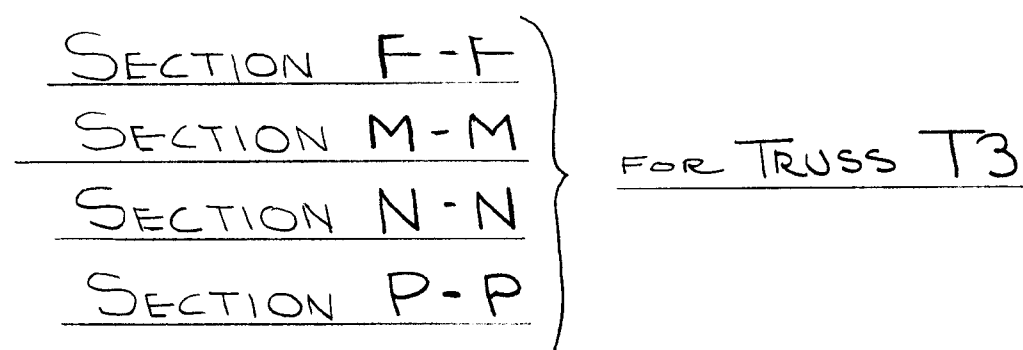
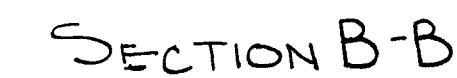
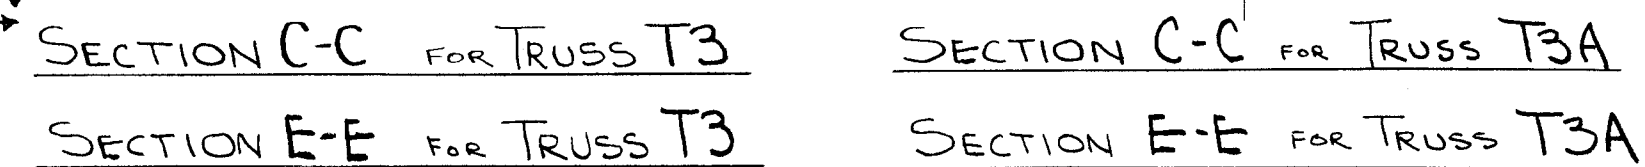
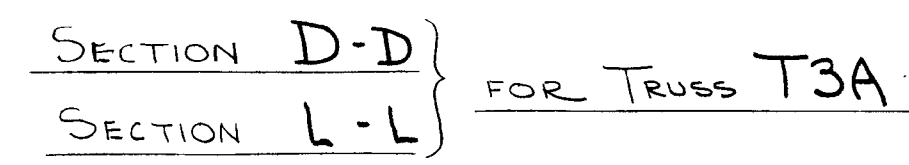


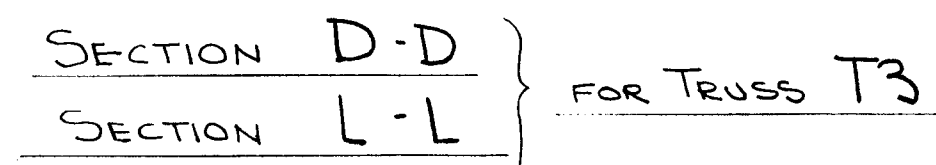


SECTION H-H
SECTION T-T

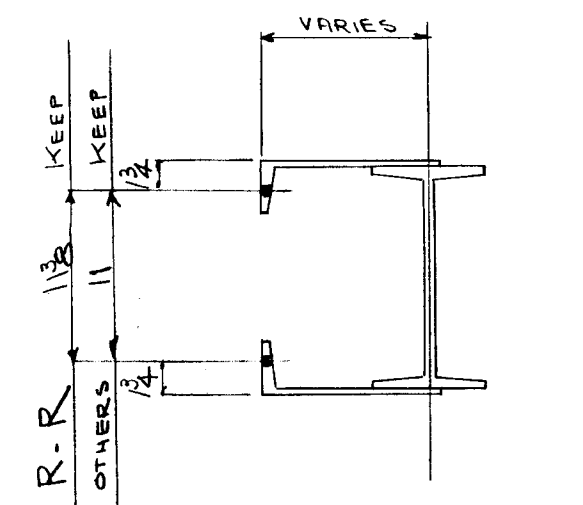


SECTION	J-J
SECTION	K-K
SECTION	R-R
SECTION	S-S

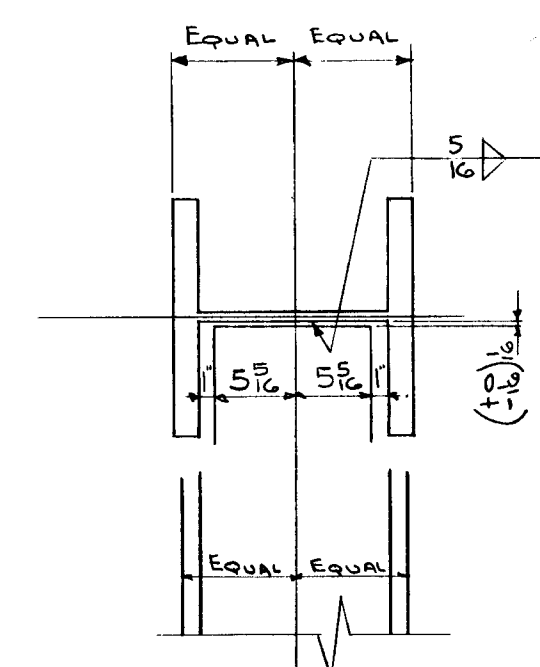

TYPICAL WEB CONNECTION FOR ALL VERTICAL, TOP & BOTTOM CHORD MEMBERS

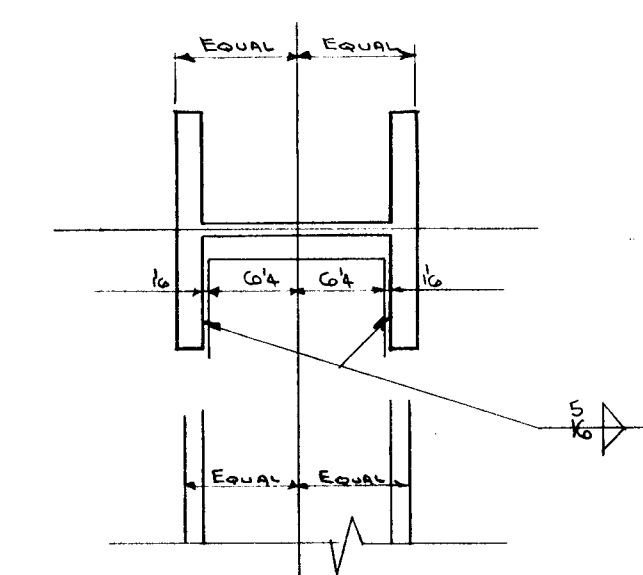

TYPICAL WEB CONNECTION FOR ALL DIAGONAL MEMBERS

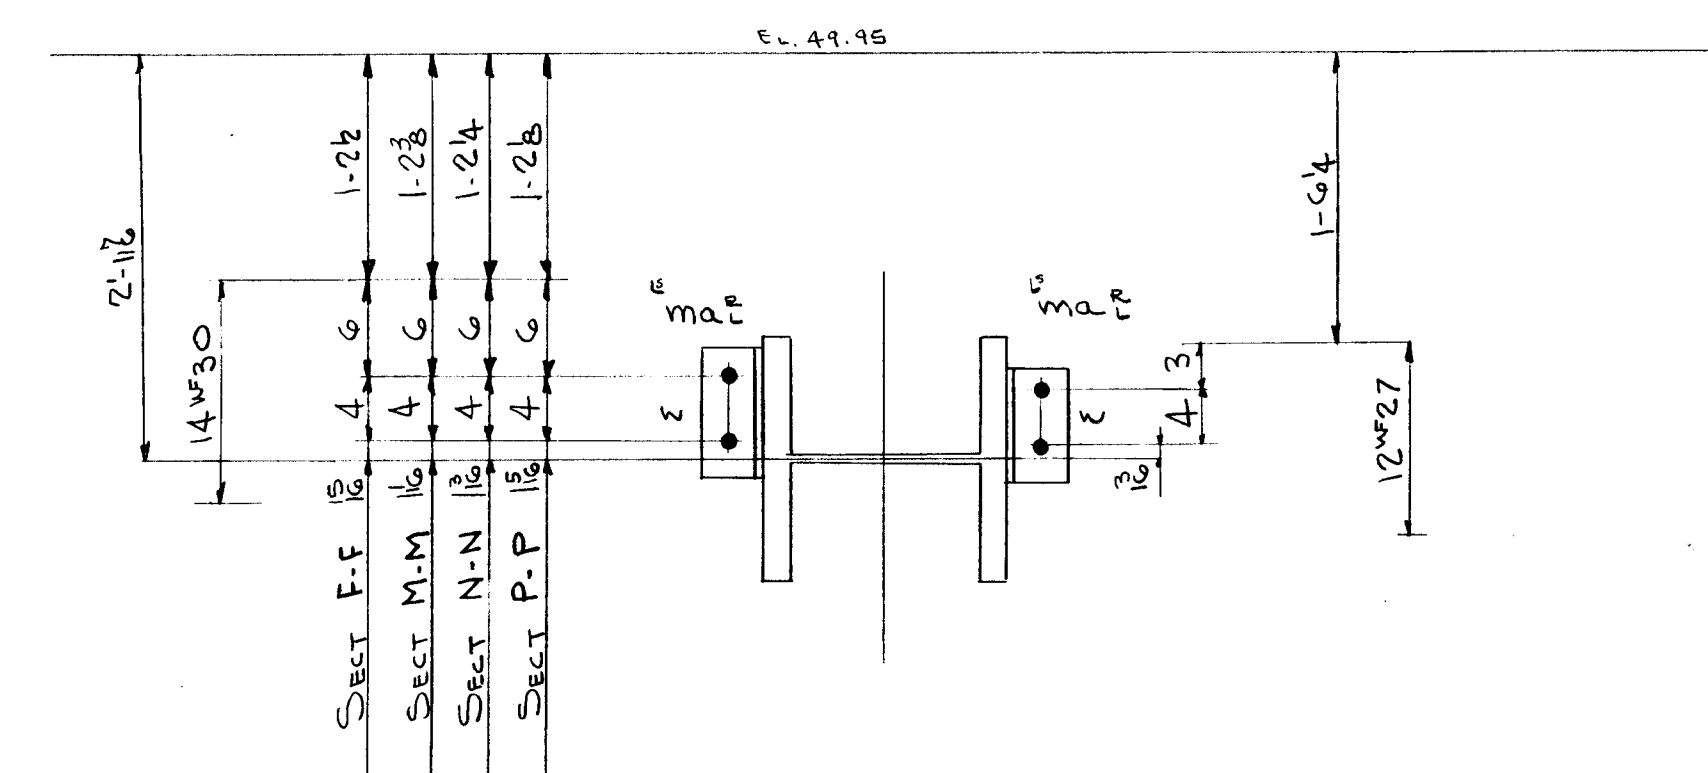


SECTION F-F
SECTION M-M
SECTION N-N
SECTION P-P

FOR TRUSS T3A

NOTES:

BILL OF MATERIAL ON SH#10

TOP & BOTTOM CHORD MEMBERS ARE TO LIE WITH NATURAL SWEEP THUS: —

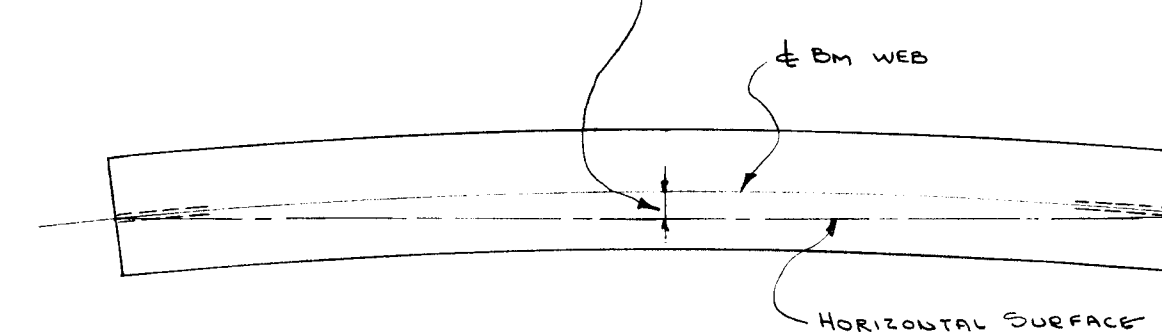

PAINT UNLESS NOTED

WORK THIS SHEET IN CONJUNCTION WITH SHEETS 8-9-10

12-10-54	Revised Welding on Sect. V-V		FF
11-19-54	Revised Weld Sections		FF
DATE	REVISION	BY	CHK'D

Lehigh Structural Steel Co.

ALLENTOWN, PA.

TRUSS T3-T3A

THE HARTFORD PUBLIC LIBRARY

HARTFORD CONN.

IN CHARGE OF <u>FISHER</u>	DATE	CONTRACT NUMBER
DRAWN BY <u>CZ</u>	DATE <u>10-21-54</u>	<u>4038</u>
CHECKED BY <u>FF</u>	DATE <u>11-1-54</u>	
SCALE		SHEET NUMBER <u>11</u>