
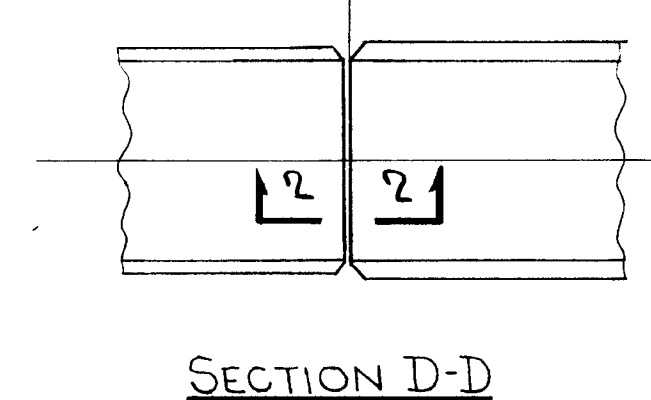
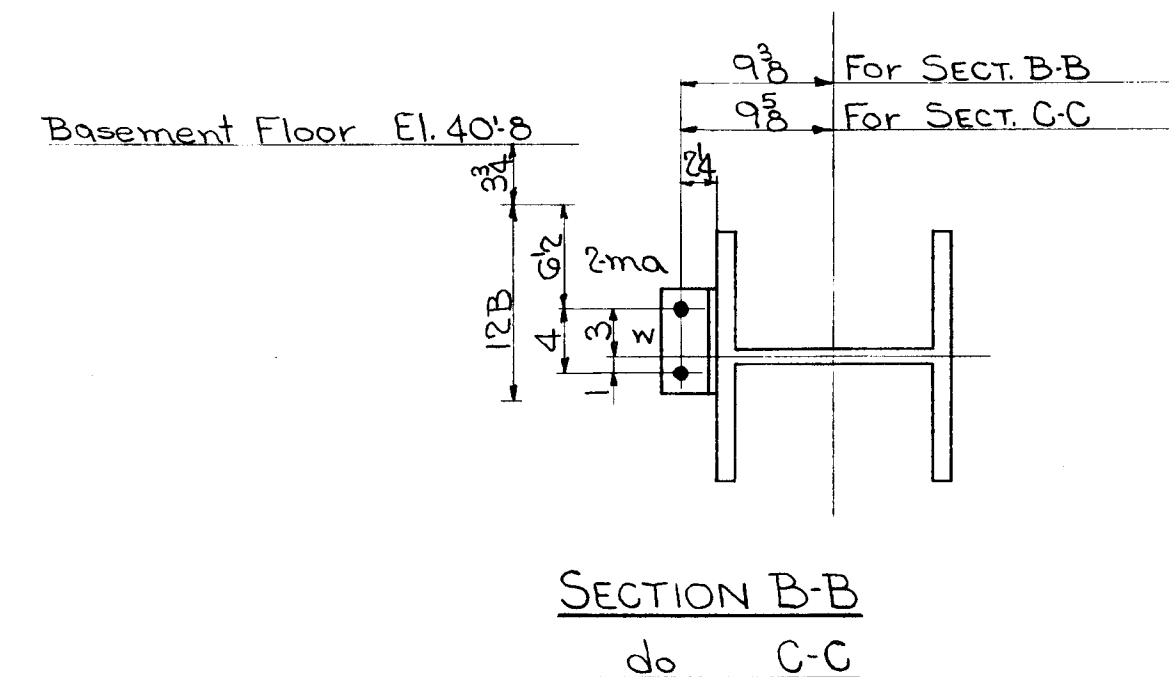
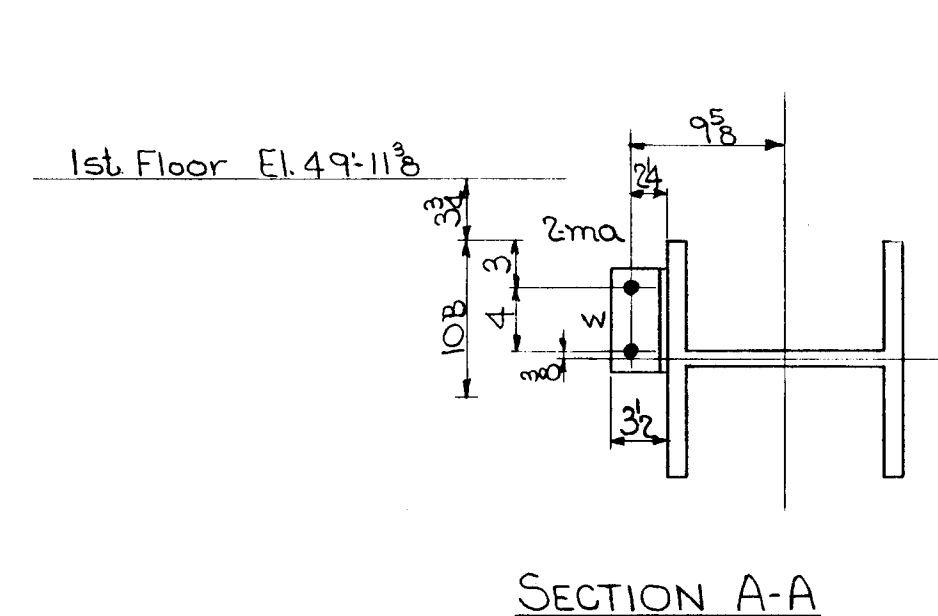


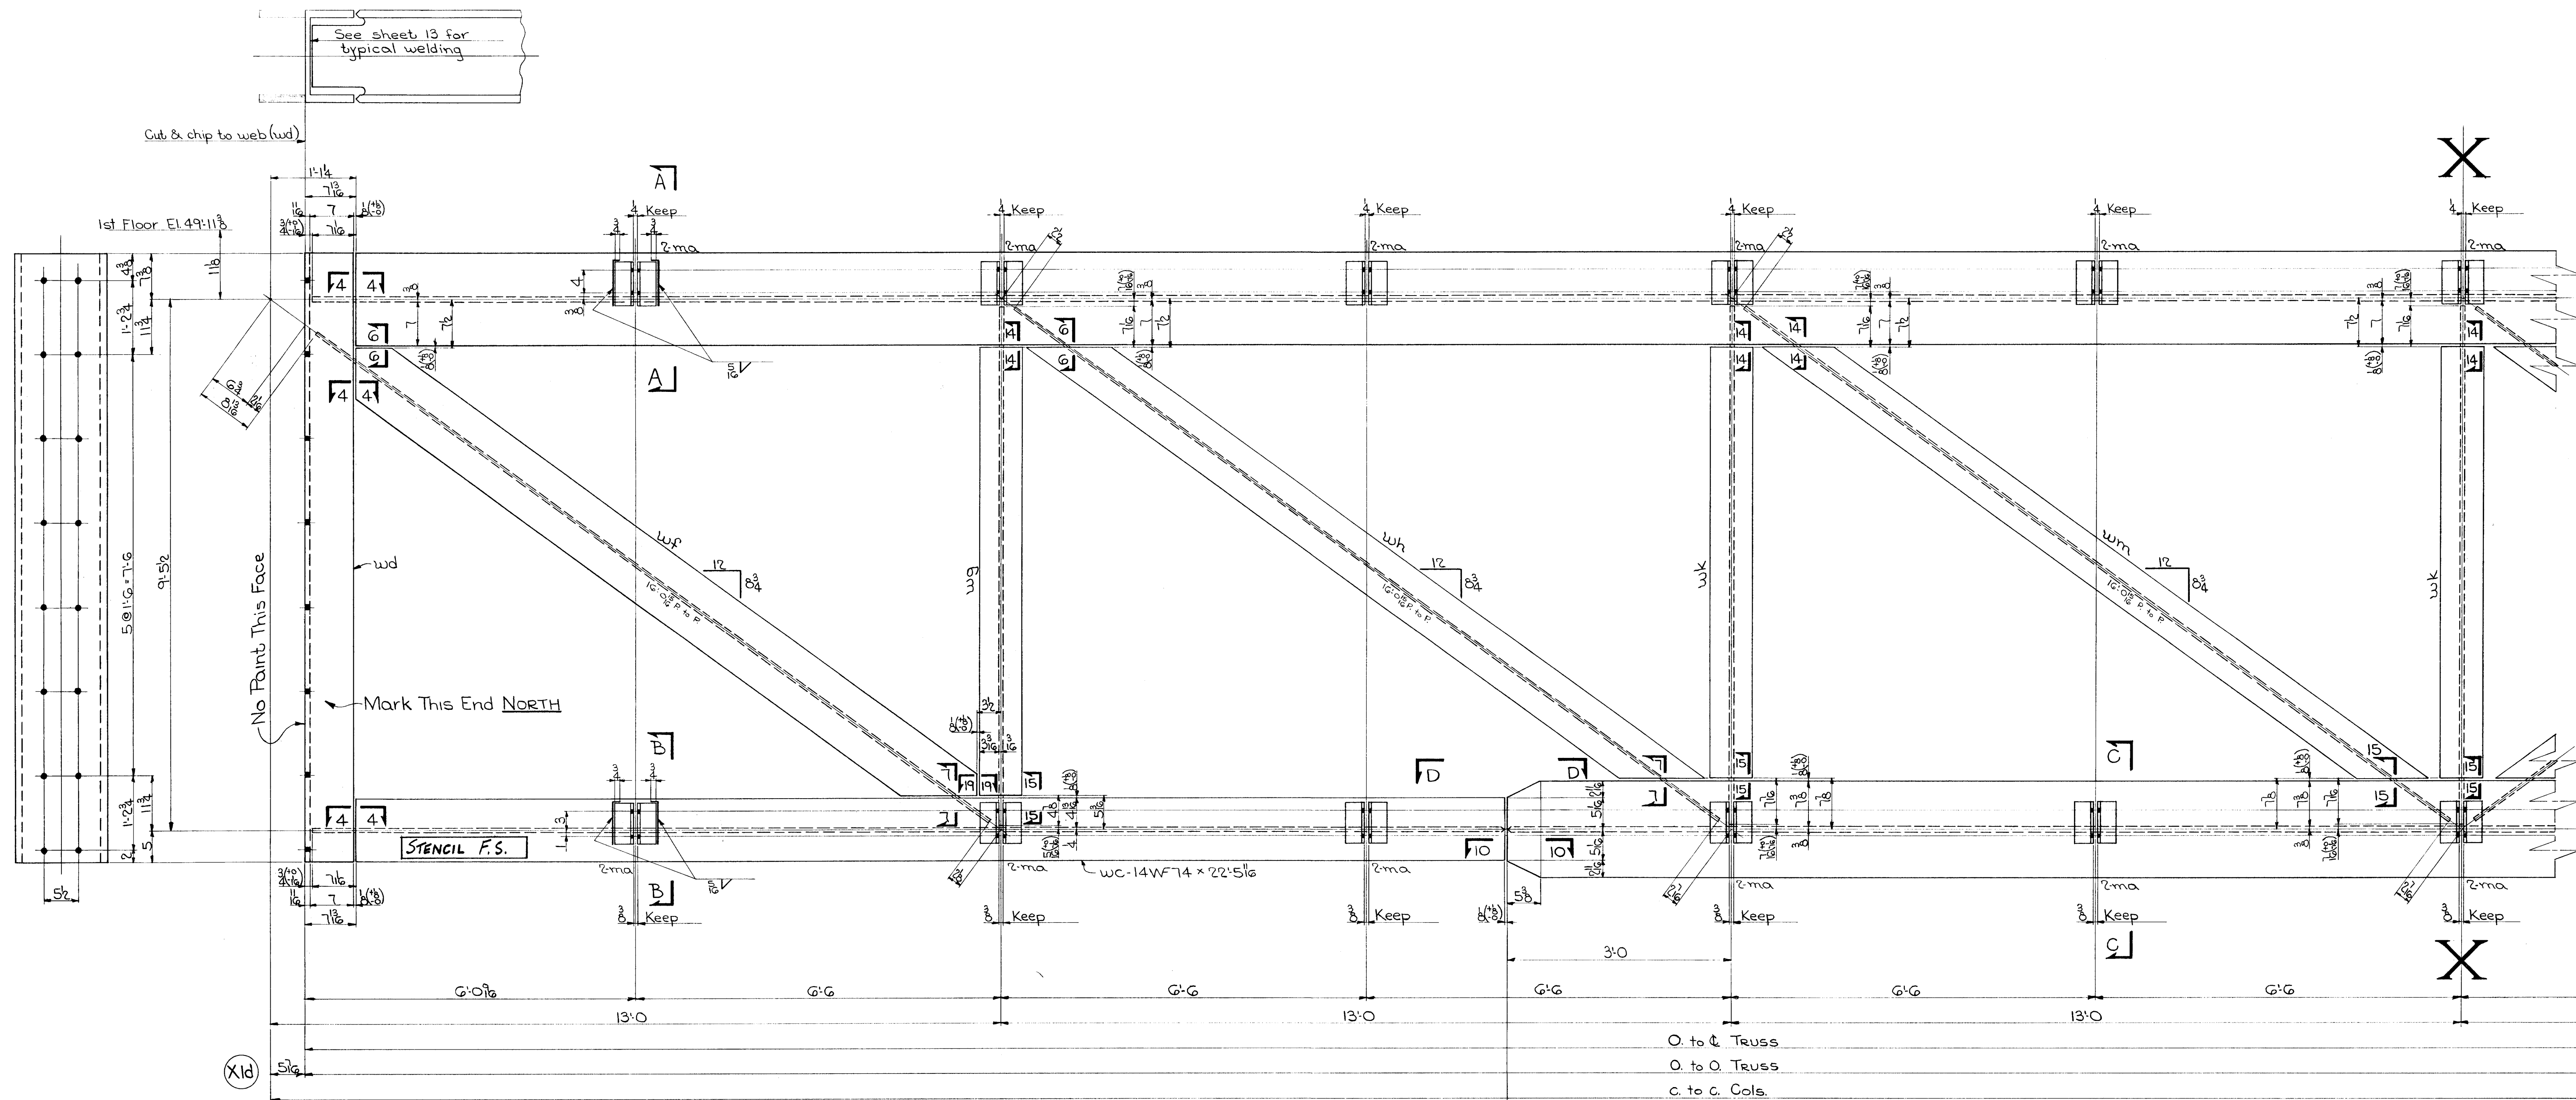

NOTES:-
For typical detail for burning webs of all truss members see sheet 7.
For SECTIONS 4-4, 6-6, 7-7, 10-10, 14-14, 15-15, 2-2 & 19-19 see sheet 7.

OPEN HOLES: 13"

WORK THIS SHEET IN CONJUNCTION WITH SHEET 13

11/21/54 11-19-54	Stencil added. Revised Weld Sections	C.F.	F.F.
DATE	REVISION	BY	CHK'D
Lehigh Structural Steel Co. ALLENTOWN, PA. TRUSS-T1 HARTFORD PUBLIC LIBRARY HARTFORD, CONN.			
IN CHARGE OF C.F.	DATE 10-15-54	CONTRACT NUMBER 4088	
DRAWN BY R.C.C.	DATE 10-15-54	SHEET NUMBER 12	
CHECKED BY F.F.	DATE 10-22-54		
SCALE			

Lot 4 Weld