

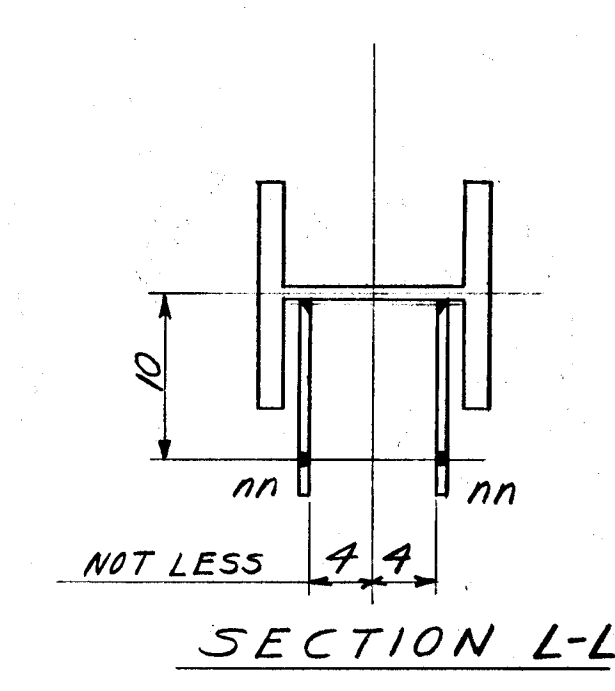
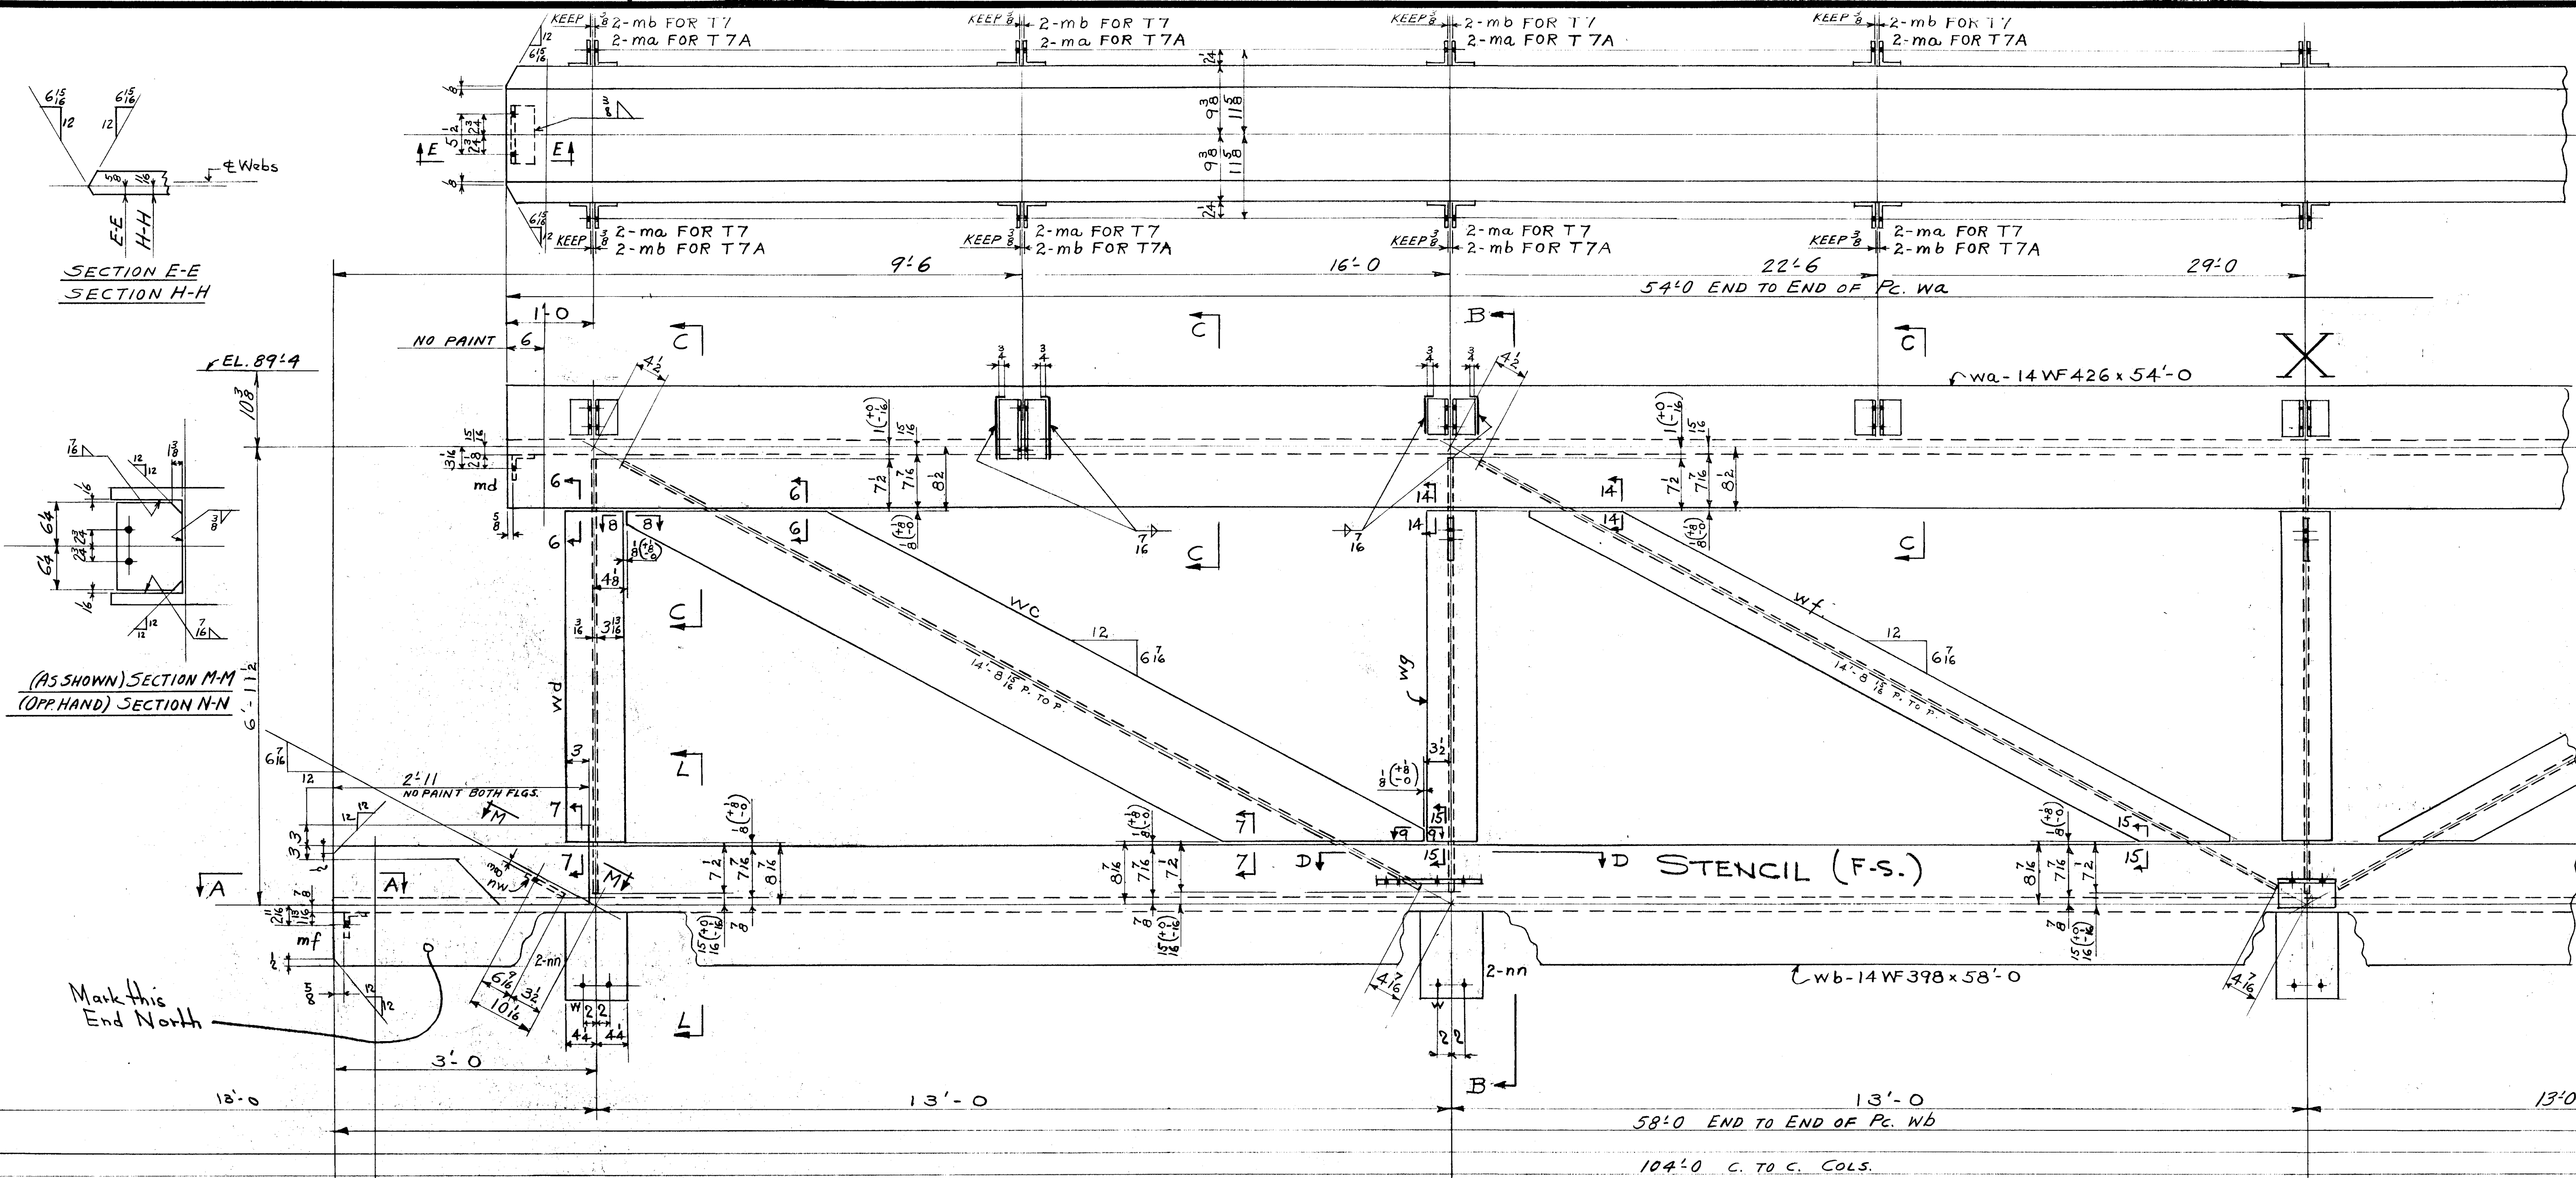


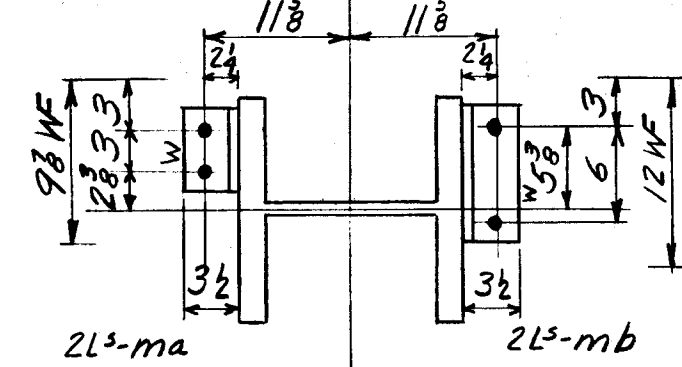


TRUSS BT7³
TRUSS BT7A³


TYPICAL WELD AT CHORD
MEMBERS FOR DIAGONAL
MEMBERS WC & WF

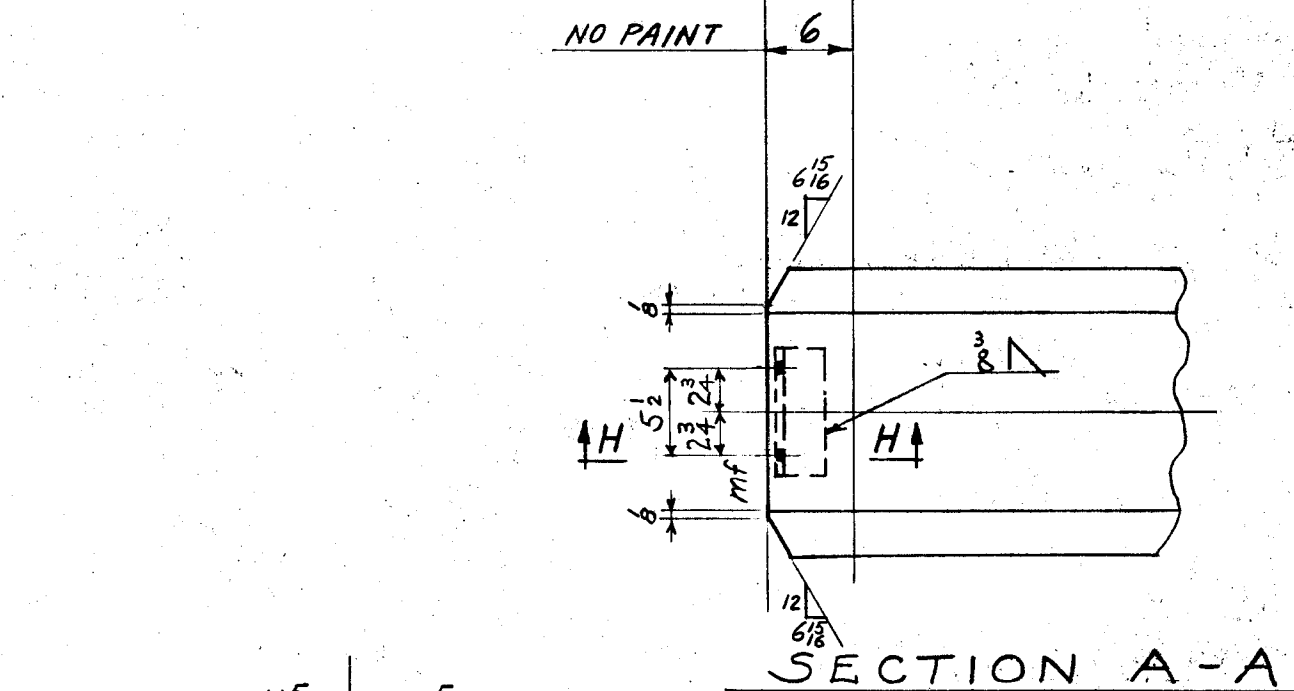


SECTION C-C
FOR TRUSS T7

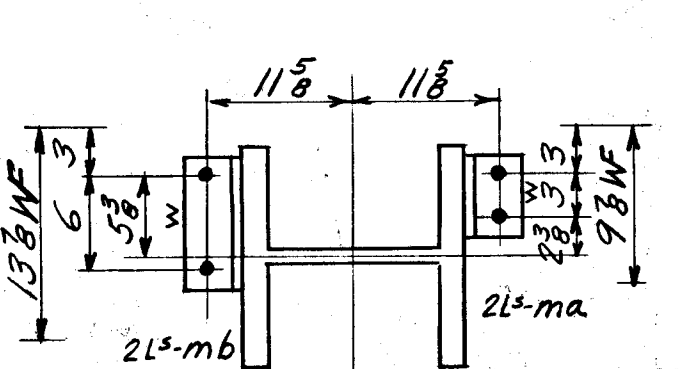


SECTION C-C
FOR TRUSS T7A

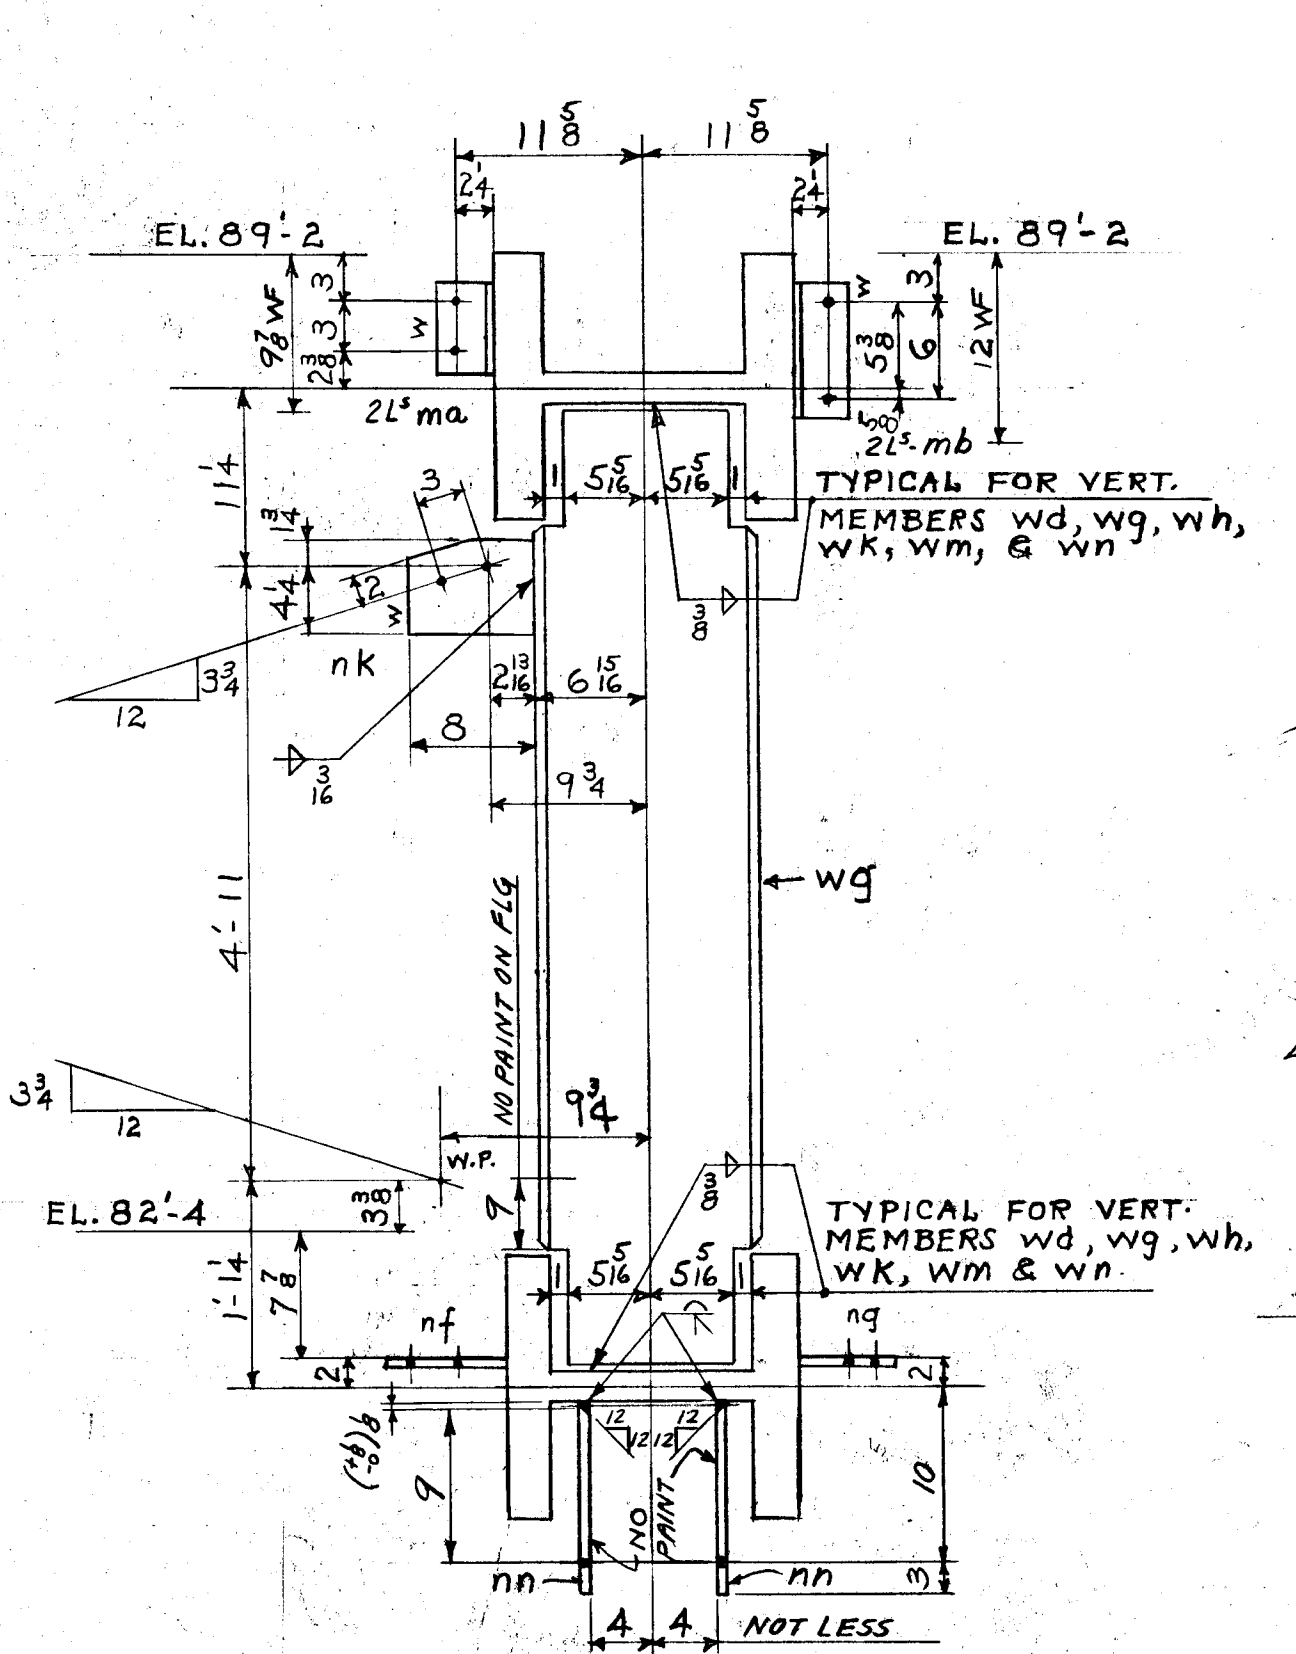


SECTION B-B
FOR TRUSS T7

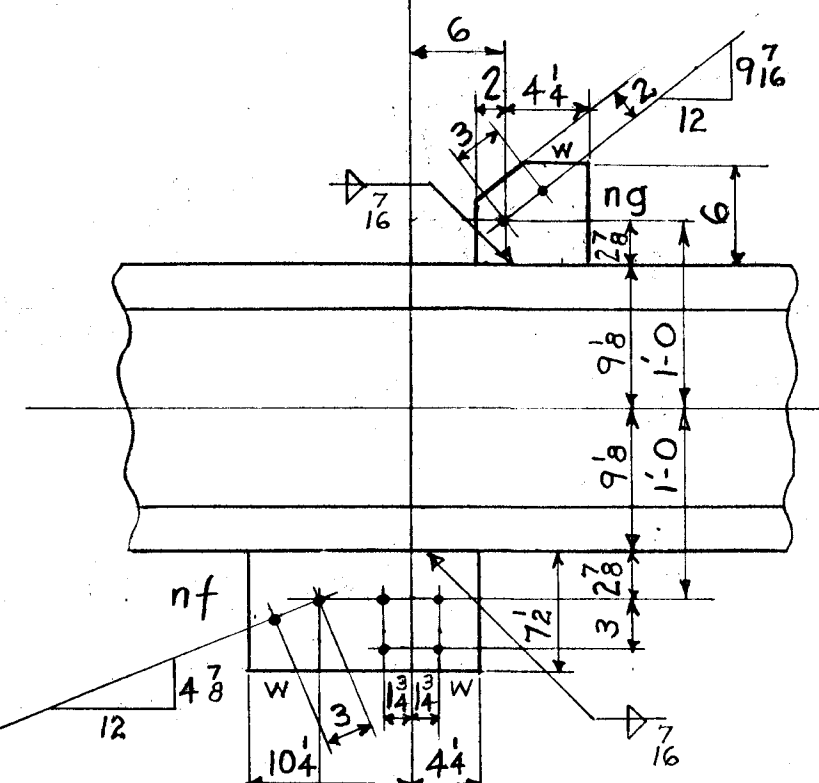

SECTION D-D
FOR TRUSS T7

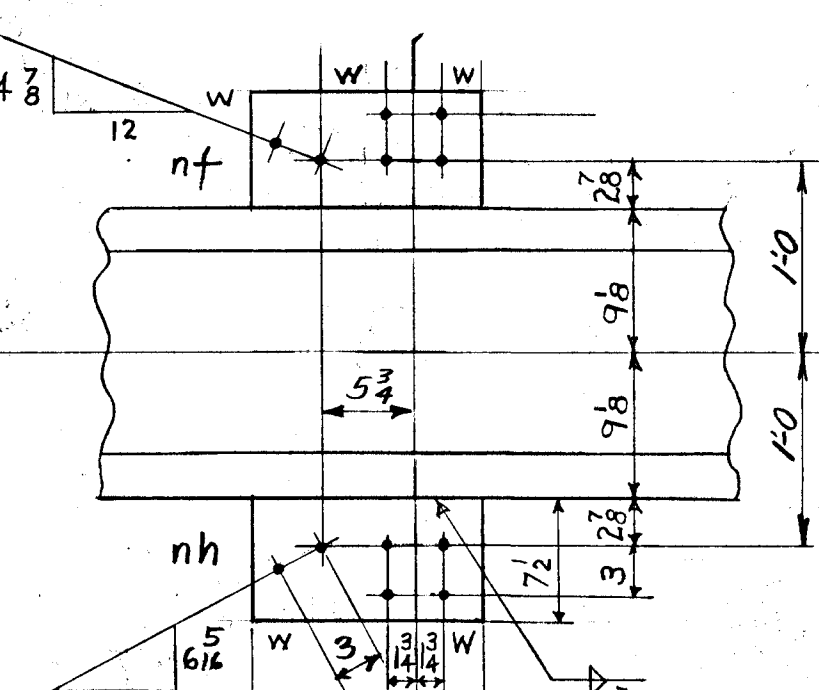

SECTION D-D
FOR TRUSS T7A

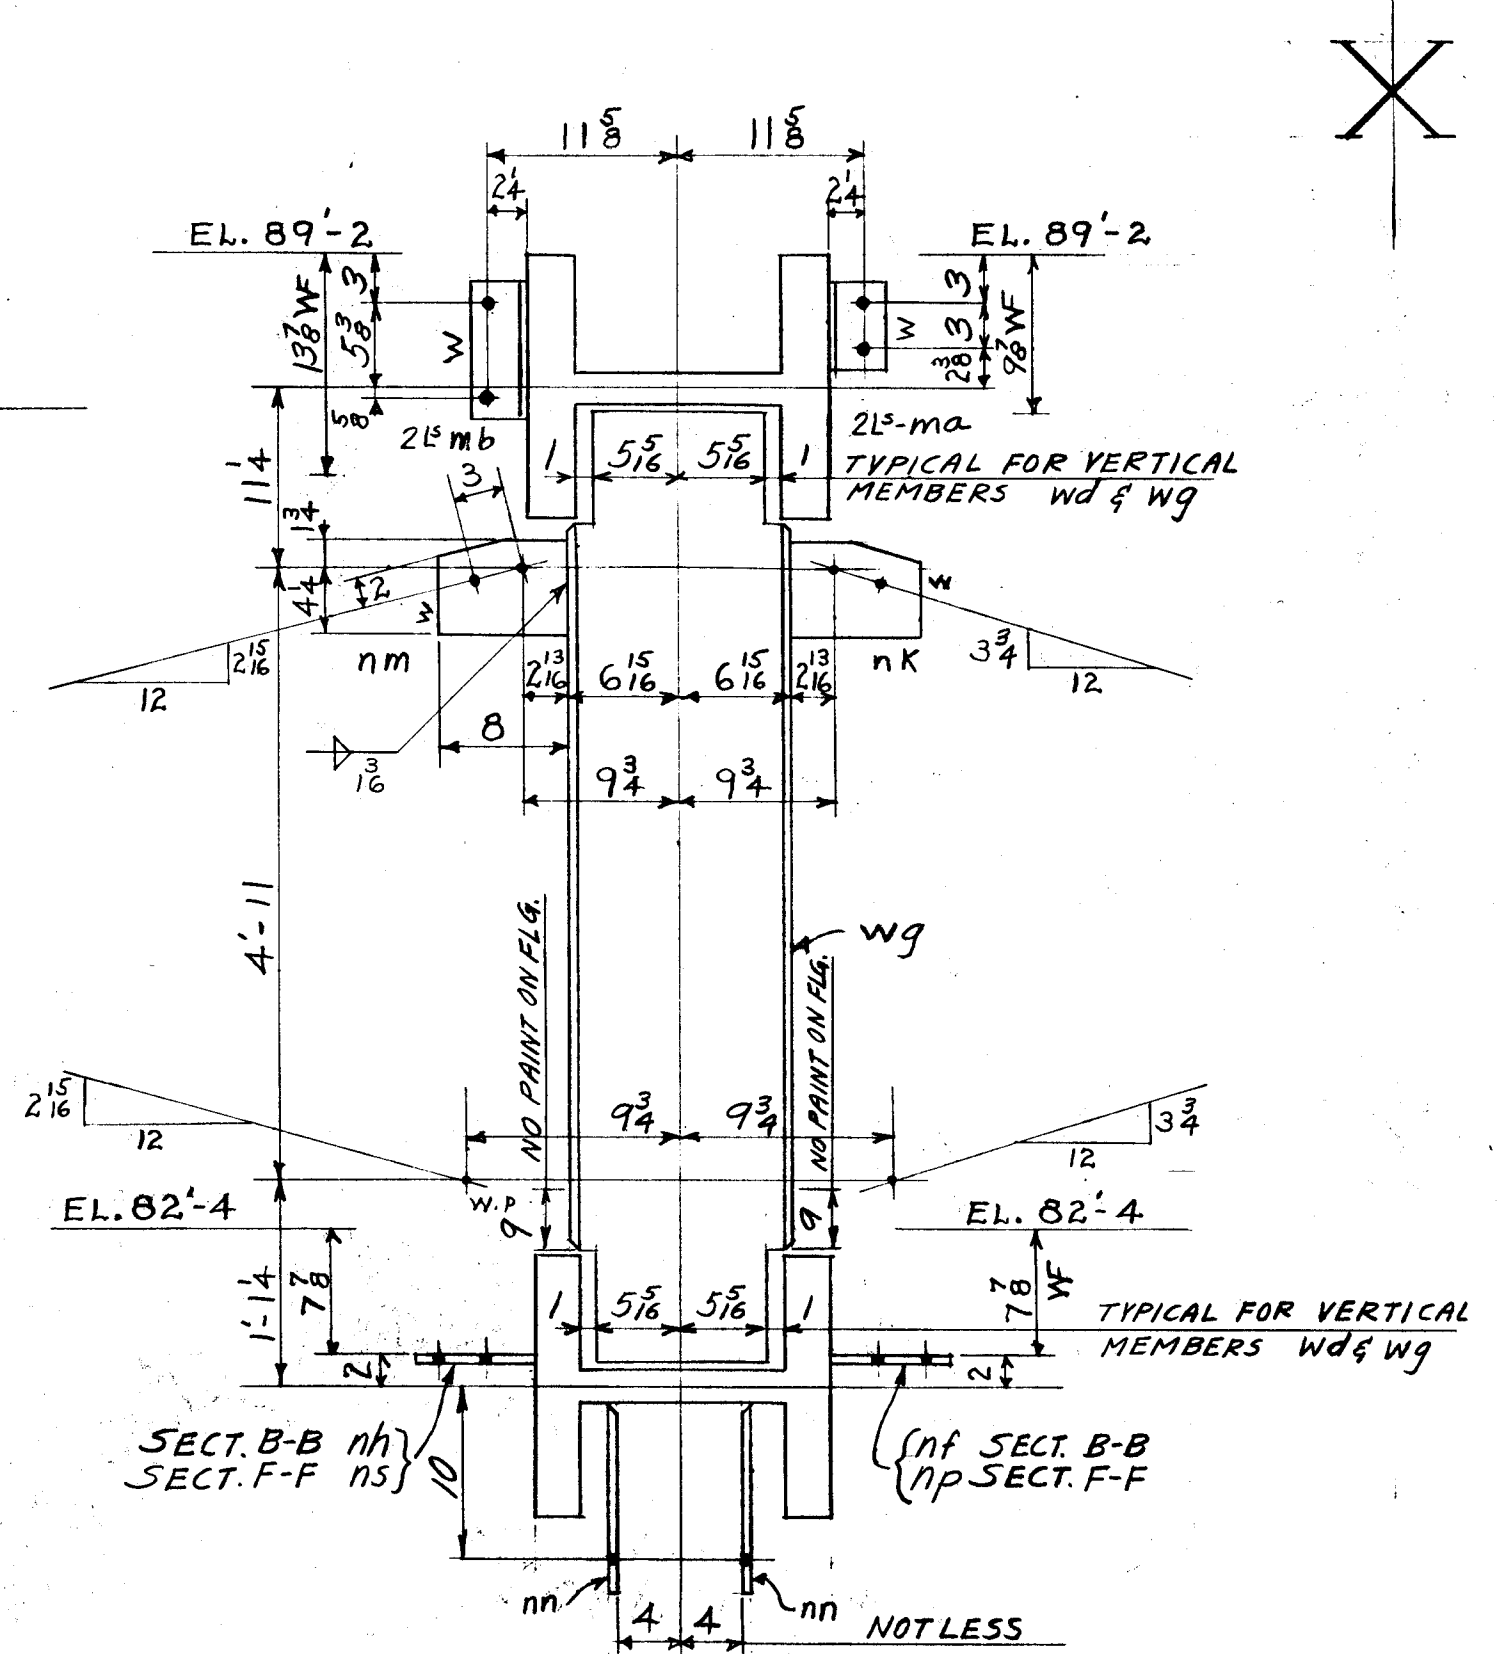

SECTION F-F
FOR TRUSS T7A

WORK THIS SHEET WITH SHEET 20

DATE	REVISION	BY	CHK'D
Lehigh Structural Steel Co. ALLENTOWN, PA. TRUSS T7 TRUSS T7A HARTFORD PUBLIC LIBRARY HARTFORD, CONN.			
IN CHARGE OF	DATE	CONTRACT NUMBER	
DRAWN BY BAUMAN	DATE 11-5-54	4088	
CHECKED BY F.F.	DATE 11-11-54		
SCALE		SHEET NUMBER	19