


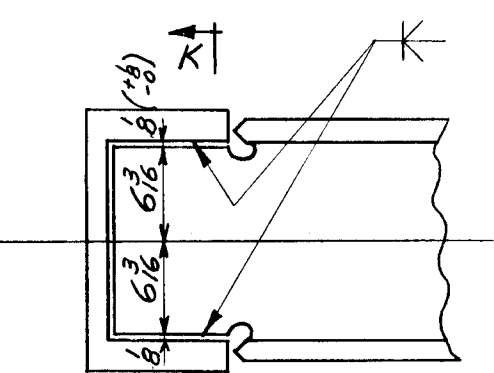


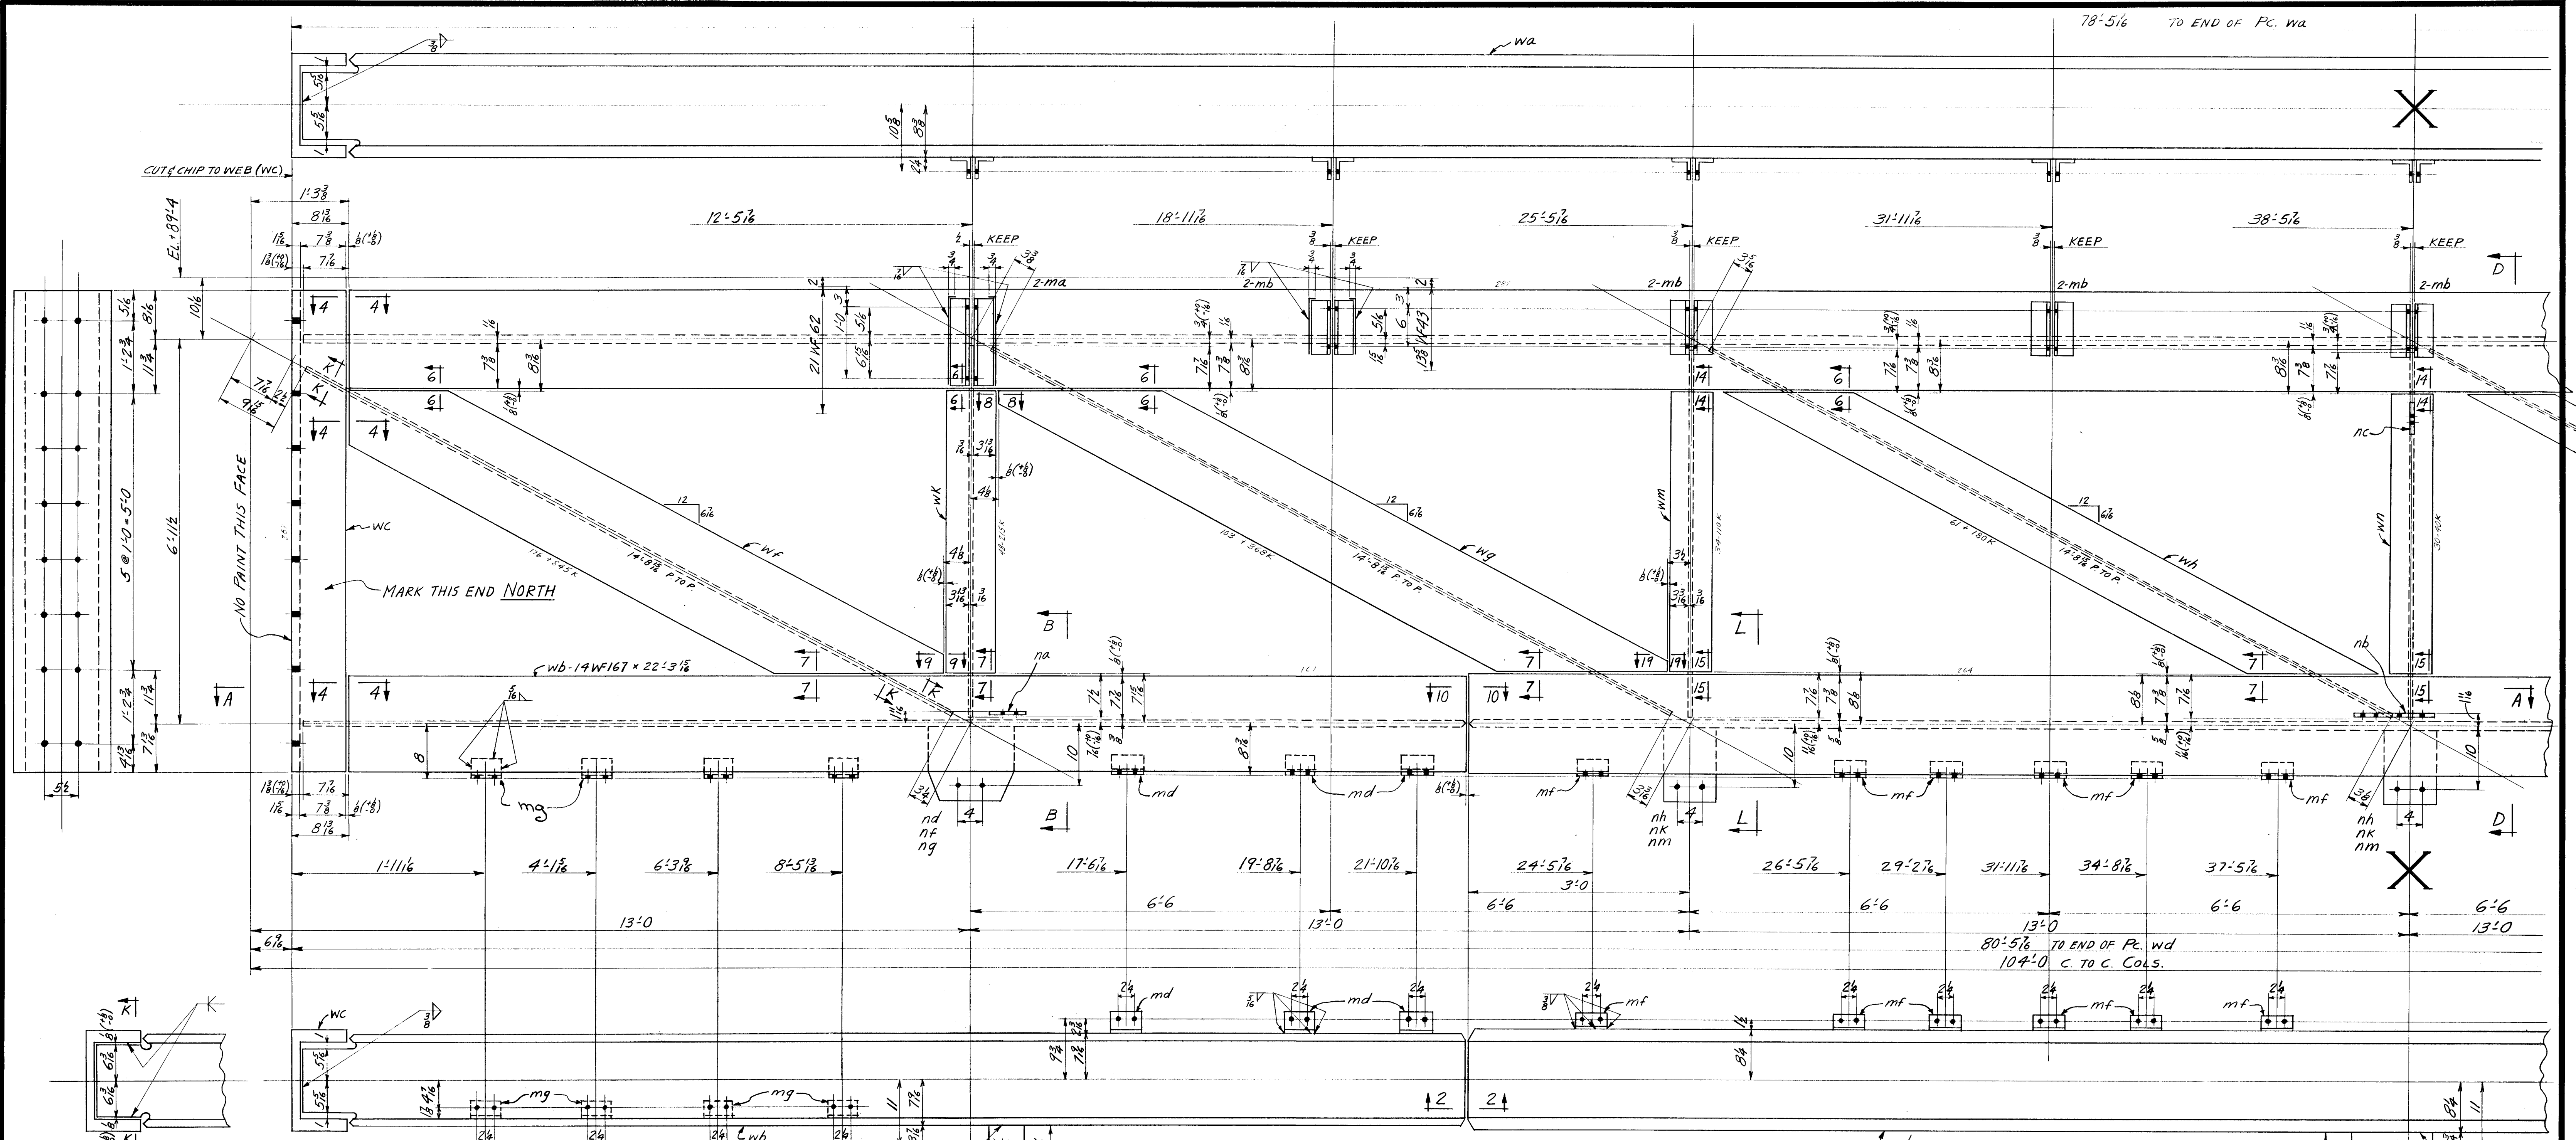


TYPICAL WEB CONN. FOR DIAGONAL MEMBERS WF

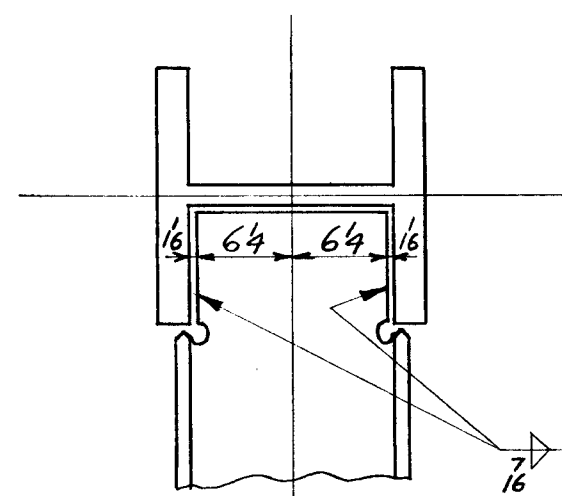


TYPICAL WEB CONN. FOR DIAGONAL MEMBERS Wg & Wh

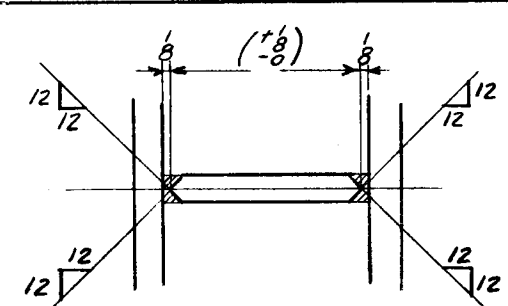


SECTION K-K

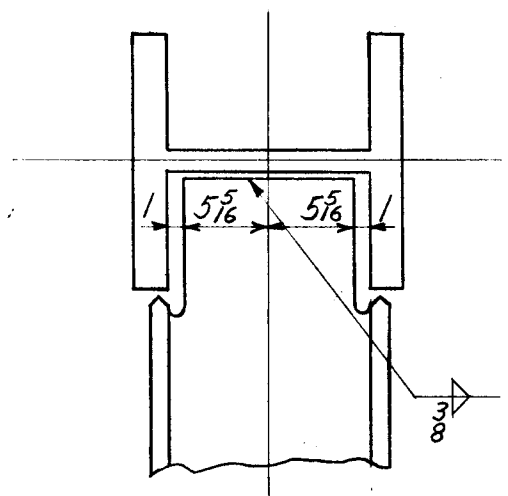



TYPICAL WEB CONN. FOR VERTICAL MEMBERS WK

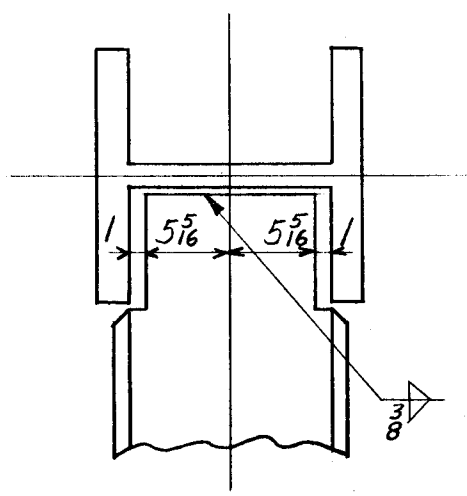


TYPICAL WEB CONN. FOR VERTICAL MEMBERS Wm & Wn

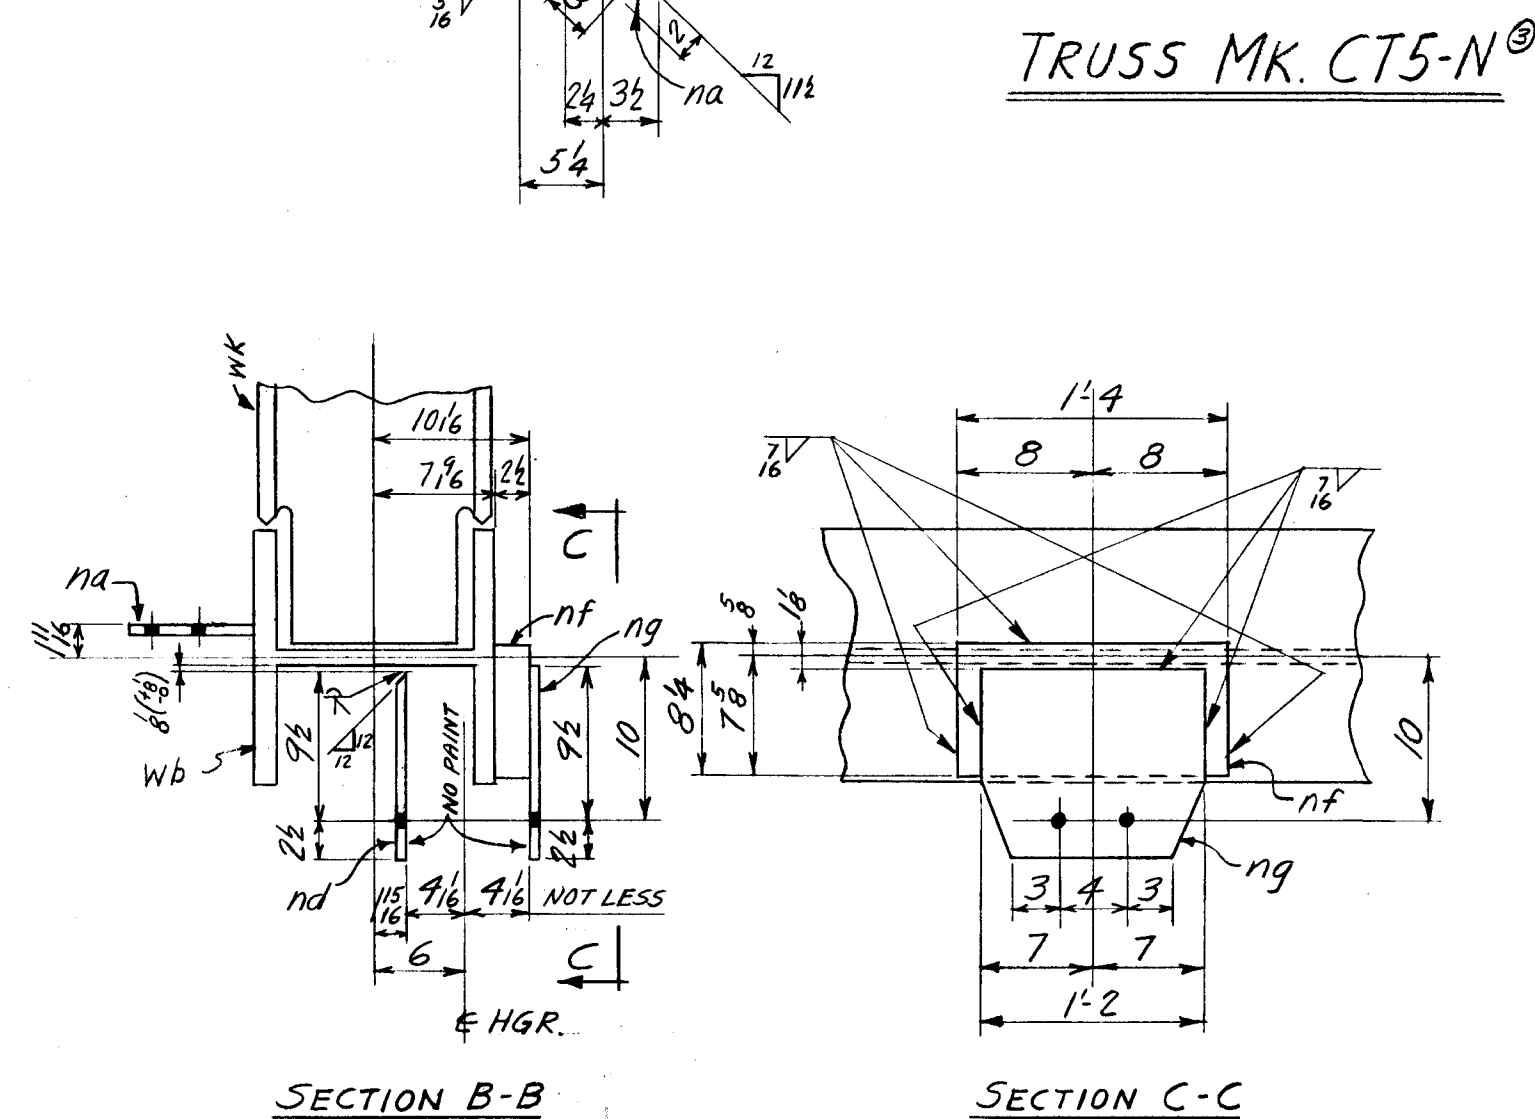

SECTION A-A

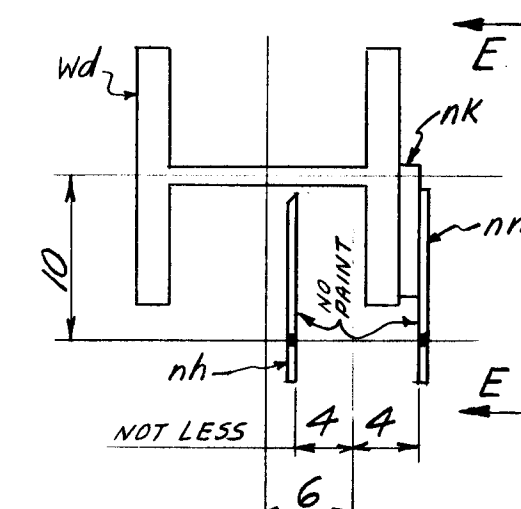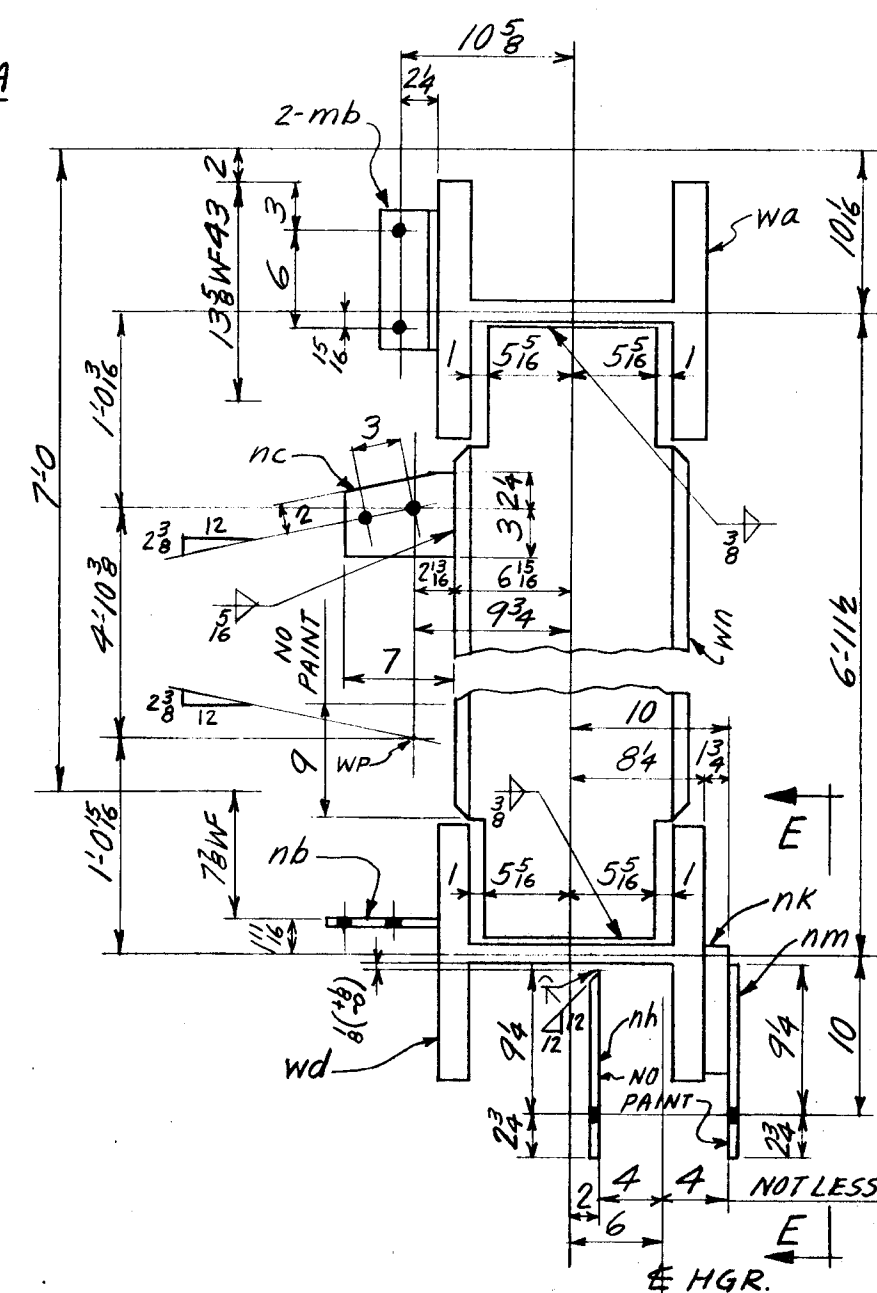

twd

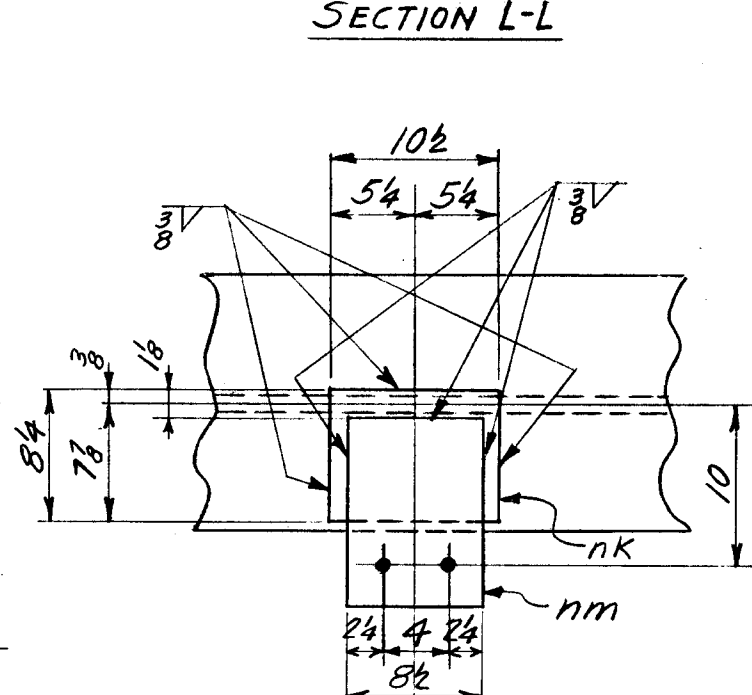

NOTES:
FOR TYPICAL DETAILS FOR BURNING OF ALL TRUSS MEMBERS SEE SHT. #7.
FOR SECTIONS NOT SHOWN SEE SHT. #7.

OPEN HOLES 1/2"

WORK THIS SHT. WITH SHT. 26

DATE	REVISION	BY	CHK'D
Lehigh Structural Steel Co. ALLENTOWN, PA. TRUSS T5-N HARTFORD PUBLIC LIBRARY HARTFORD, CONN.			
IN CHARGE OF C.F.	DATE 11-19-54	CONTRACT NUMBER 4088	
DRAWN BY F.G.C.	CHECKED BY F.F.	DATE 12-7-54	SHEET NUMBER 25
SCALE			