

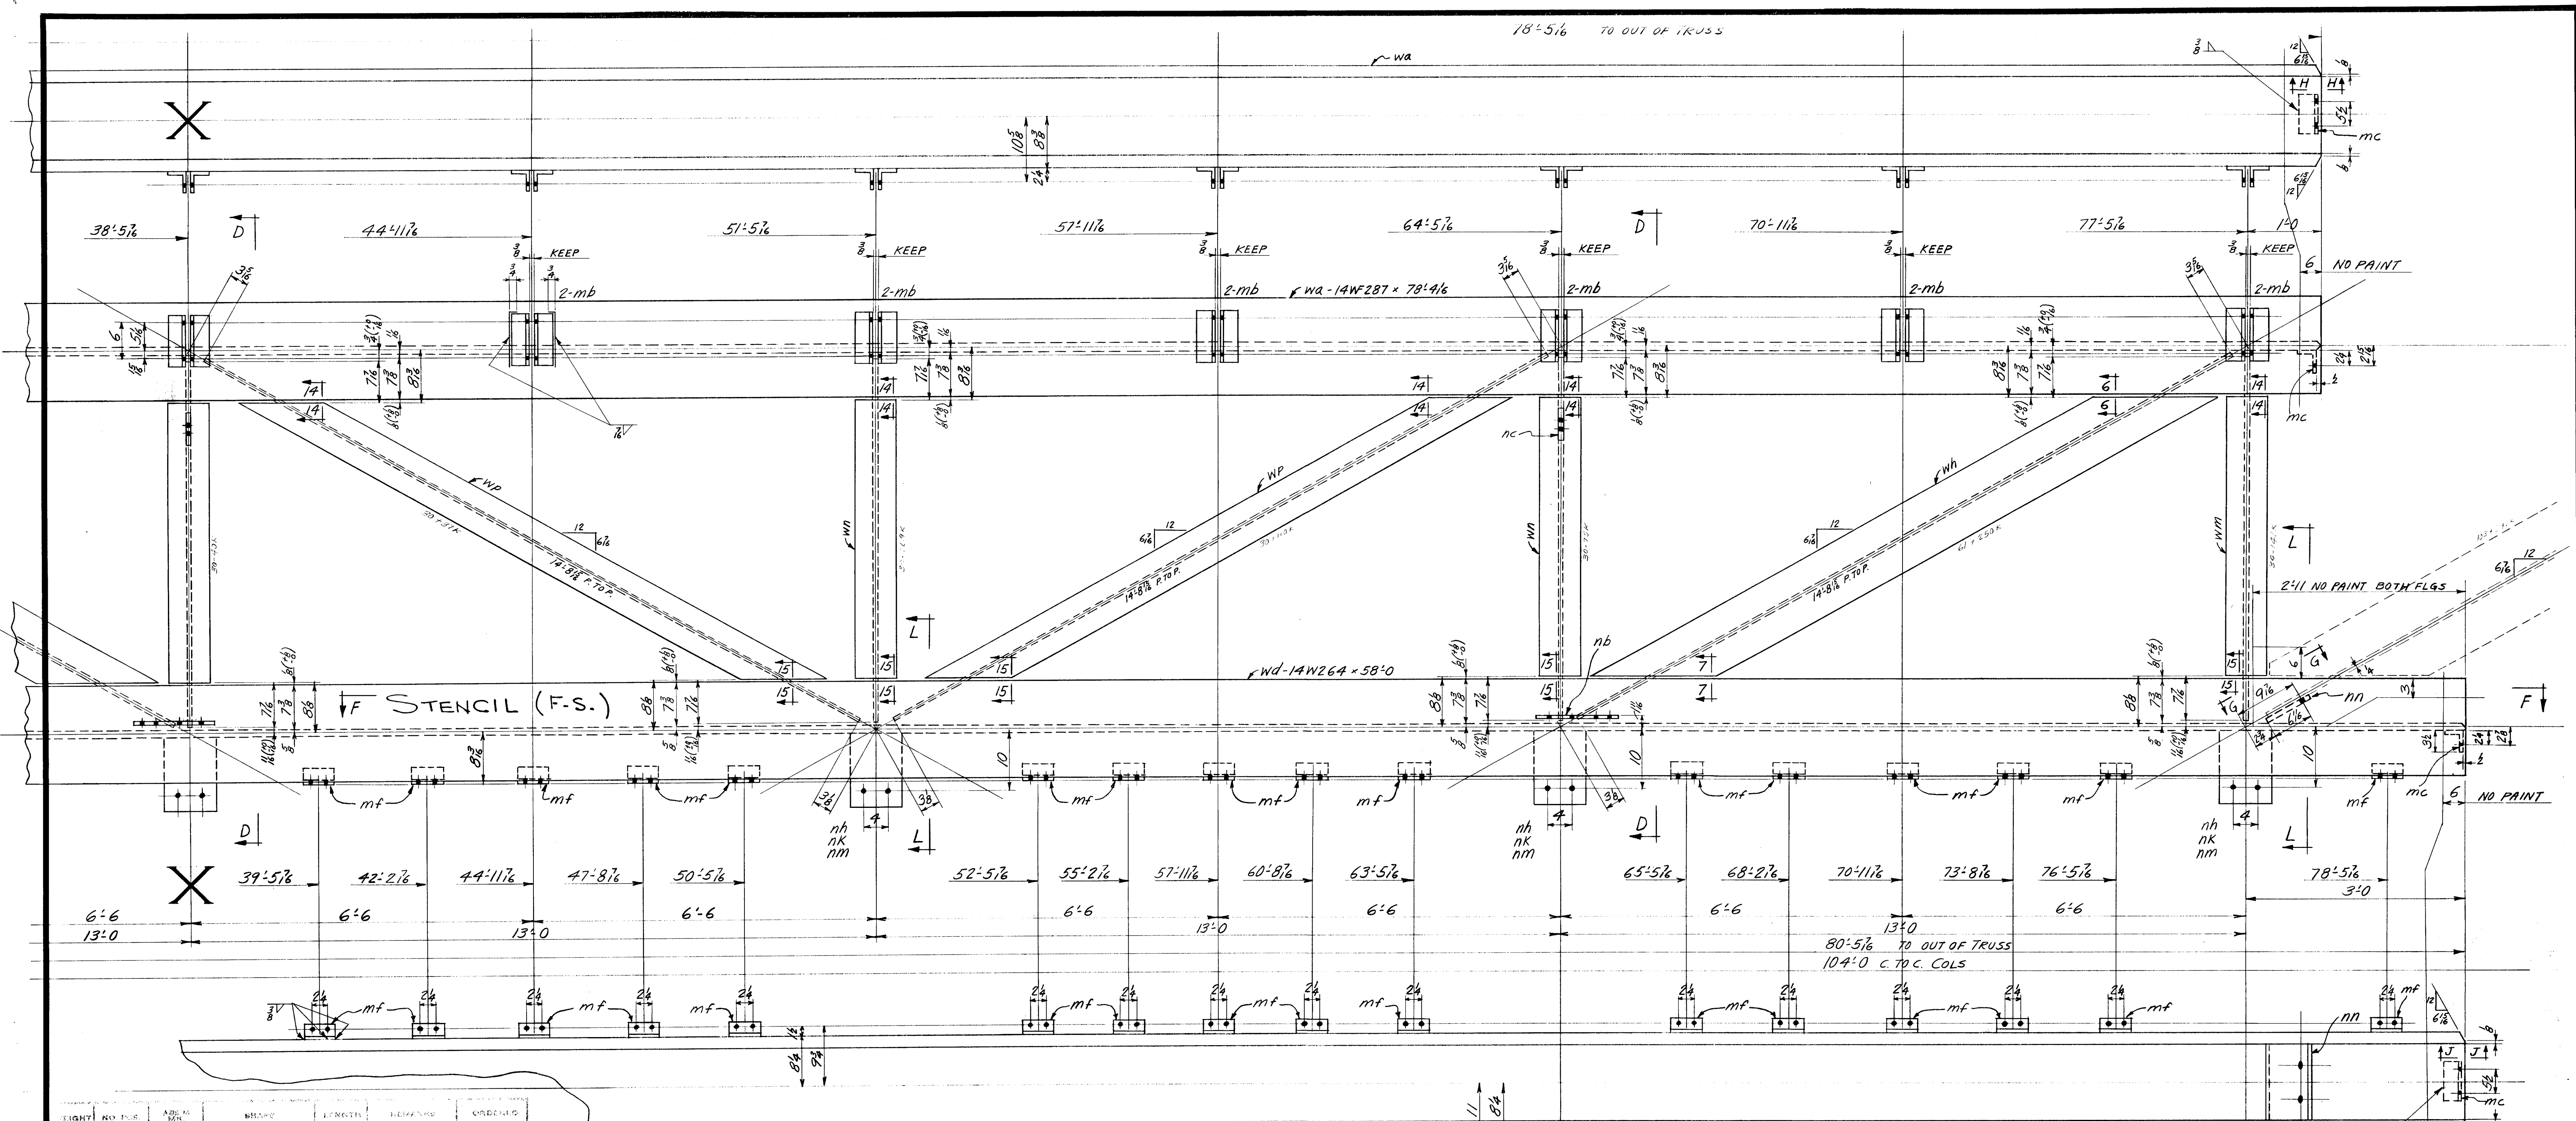


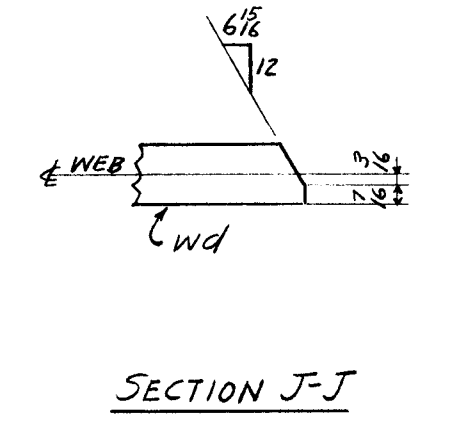



ITEM	NO.	QTY.	DESCRIPTION	LENGTH	WEIGHT	COORDINATES
ONE TRUSS MK. CT5-N						
12	4	mg	L3x3x3/8	0.43		
9	3	md	L3x3x3/8	0.43		
2248	1	wa	14WF287	78.416		78.17
3729	1	wb	14WF167	22.318		22.17
2976	1	wc	14WF287	8.38		8.14
15312	1	wd	14WF264	58.0		58.16
2402	1	wf	14WF176	13.73		28.84
1463	1	wg	14WF103	14.28		29.64
1734	2	wh	14WF61	14.22		29.64
339	1	wn	14WF48	6.106		27.103
465	2	wm	14WF34	6.106		13.114
616	3	wn	14WF30	6.106		20.11
853	2	wp	14WF30	14.22		29.64
25	2	ma	L3x3x3/8	1.22		
145	20	mb	L3x3x3/8	0.86		
6	1	na	R5x3x1/2	0.78		
26	2	nb	R7x2	1.14		
10	2	nc	R5x4x1/2	0.7		
24	1	nd	R12x2	1.2		
94	1	nf	FILL 8x2x1/2	1.4		
24	1	ng	R12x2	1.2		
74	5	nh	R8x2x1/2	1.0		
219	5	nk	FILL 8x4x1/4	0.102		
74	5	nm	R8x2x1/2	1.0		
19	1	nn	R7x3x1/2	1.08		
14	2	mc	L3x3x3/8	0.8		
52	22	mf	L2x2x3/8	0.43		
263		PAINT				
5253	51763	257	257			263 313

FLANGES TO BE PARALLEL TO WEB

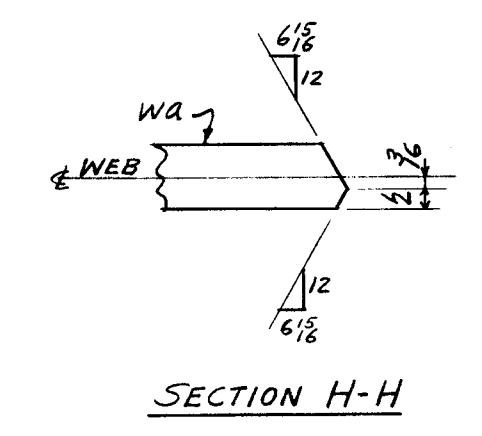

SECTION F-F

ONE TRUSS MK. CT5-N

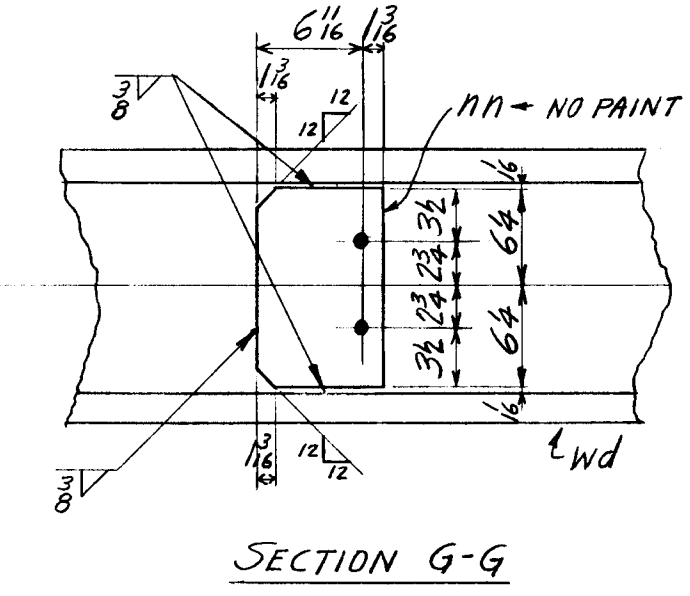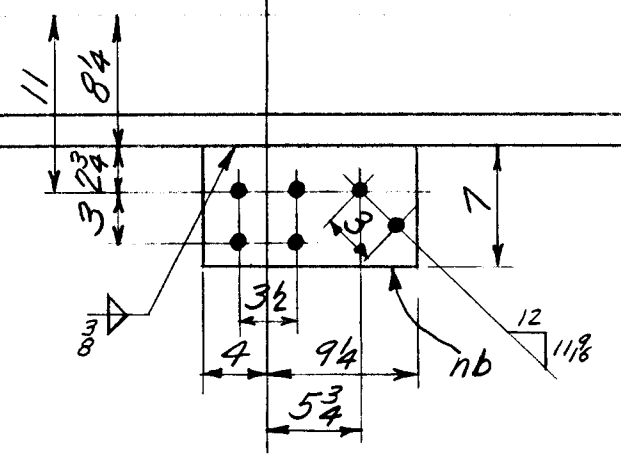

NOTES:
FOR TYPICAL DETAILS FOR BURNING OF ALL TRUSS MEMBERS SEE SHT. #7
FOR SECTIONS L-L & D-D SEE SHT. #25
FOR SECTIONS NOT SHOWN SEE SHT. #7

WORK THIS SHT. WITH SHT. 25

DATE	REVISION	BY	CHK'D
Lehigh Structural Steel Co. ALLENTOWN, PA. TRUSS T5-N HARTFORD PUBLIC LIBRARY HARTFORD, CONN.			
IN CHARGE OF	C.F.	DATE	11-20-54
DRAWN BY	F.G.C.	DATE	11-20-54
CHECKED BY	F.F.	DATE	11-20-54
SCALE		CONTRACT NUMBER	4088
		SHEET NUMBER	26