


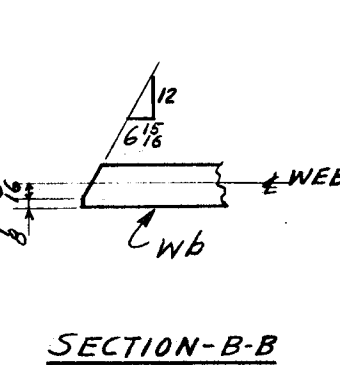
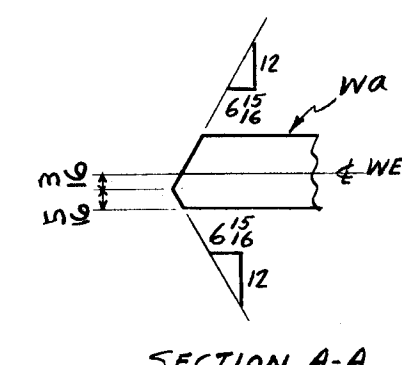


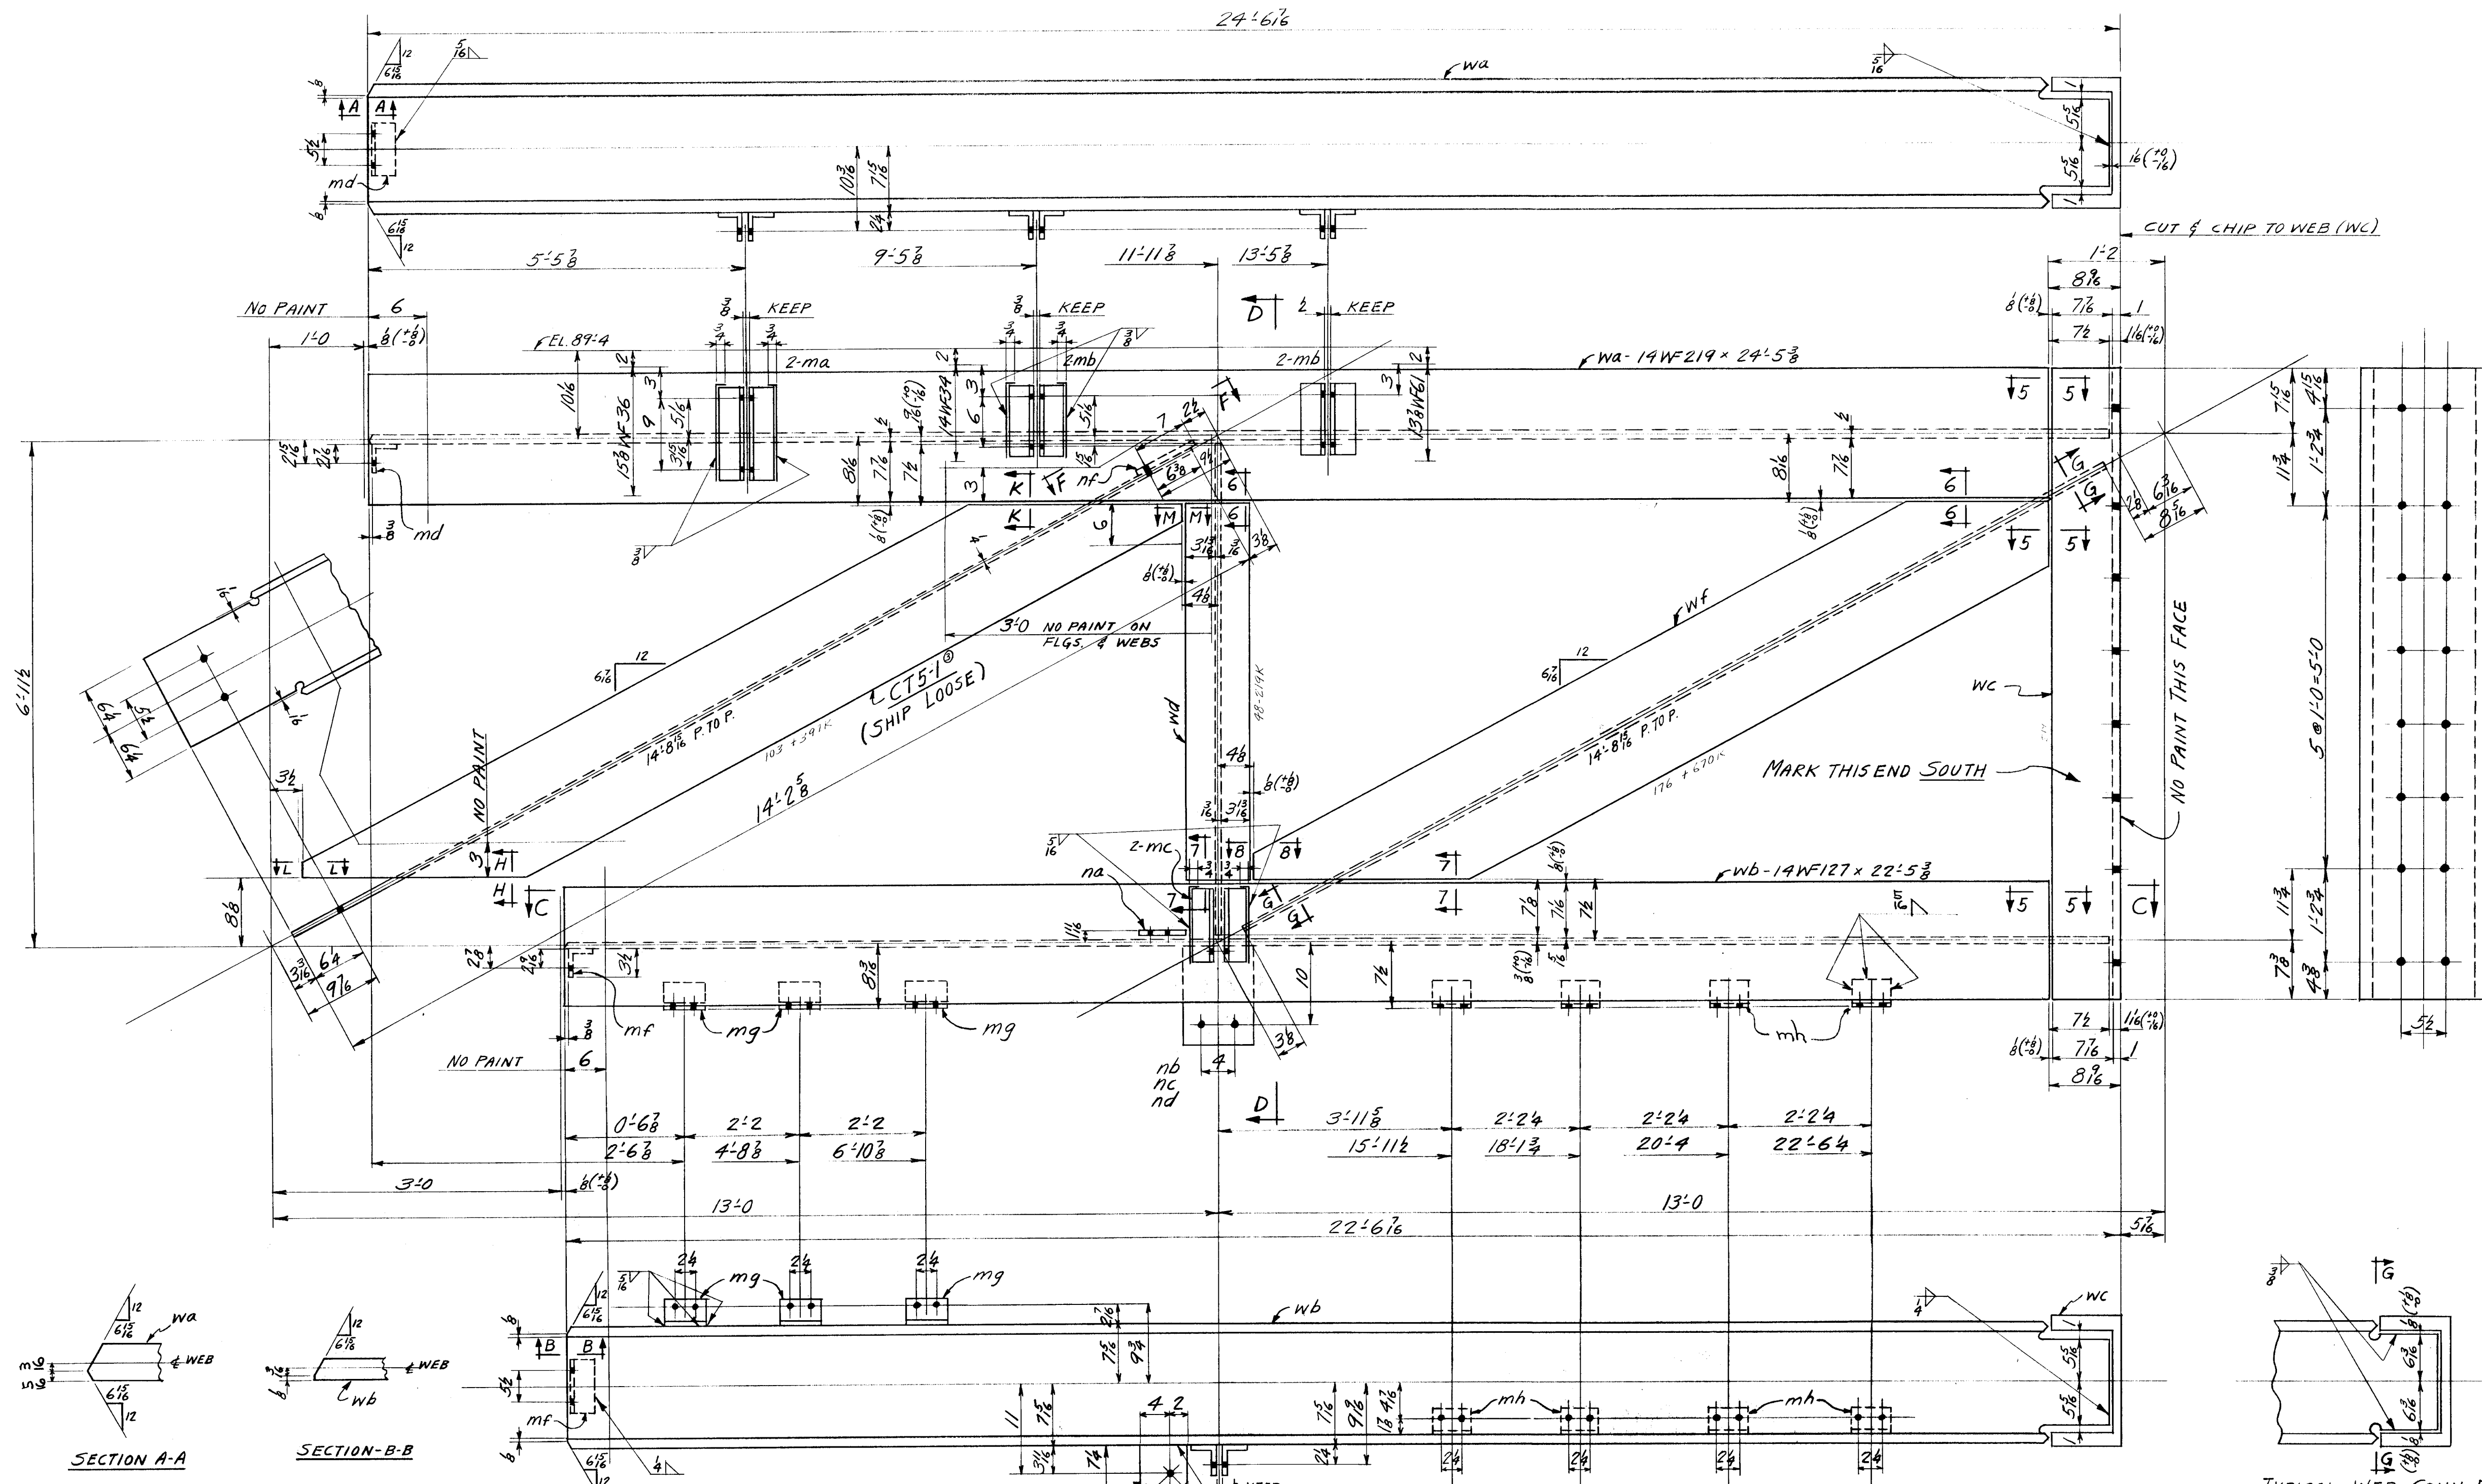


SECTION C-C

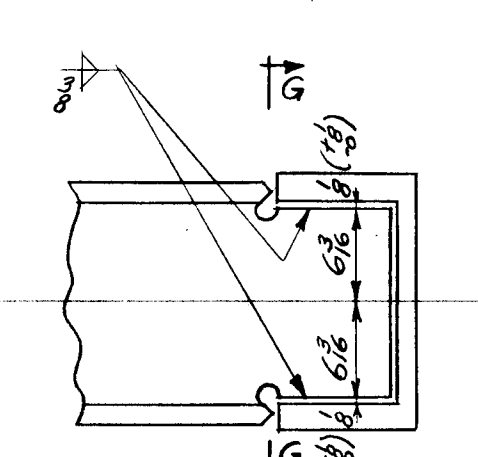


TYPICAL WEB CONN. FOR DIAGONAL MEMBER WF

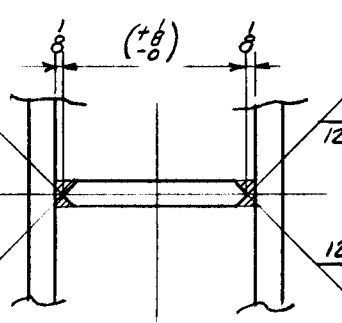


SECTION G-G

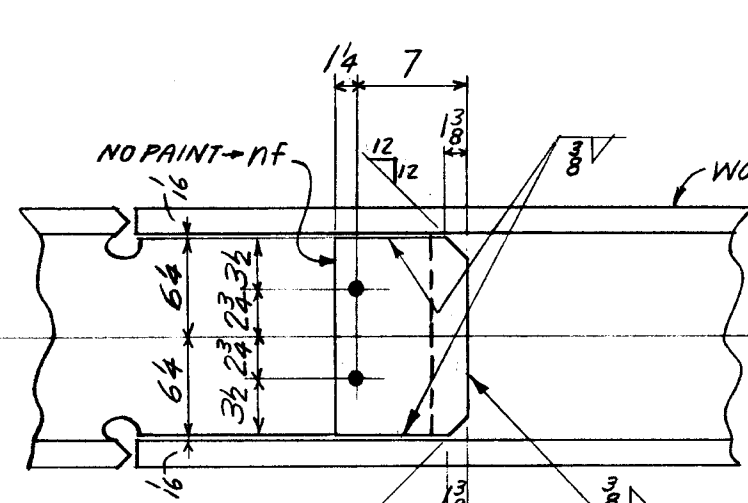


SECTION F-F

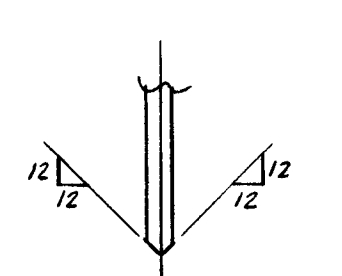


SECTION H-H

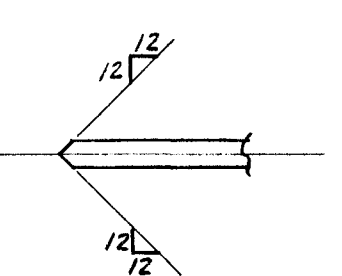


SECTION L-L

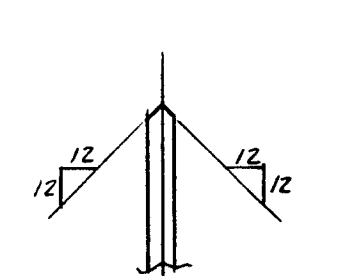


SECTION K-K

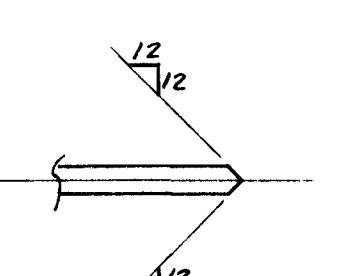

SECTION M-M

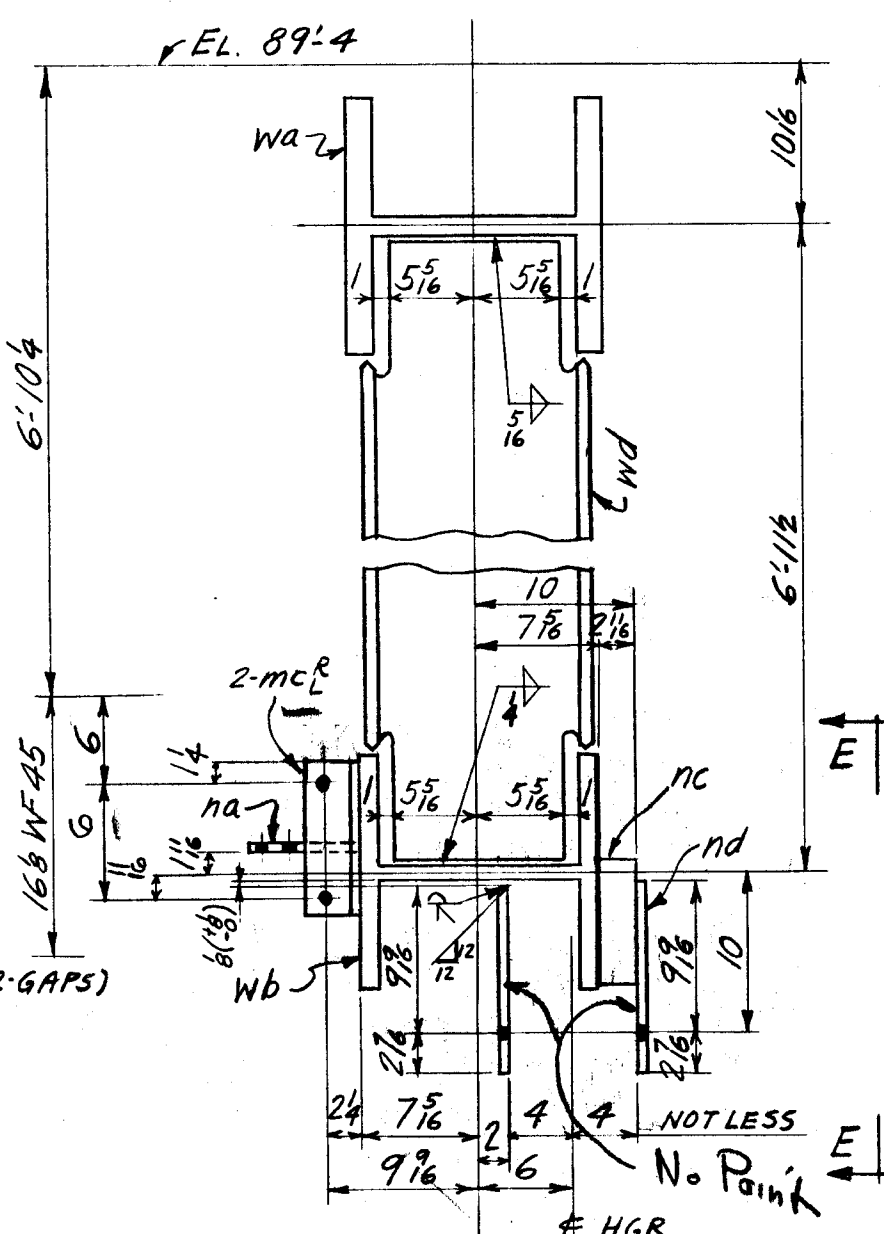

SECTION D-D

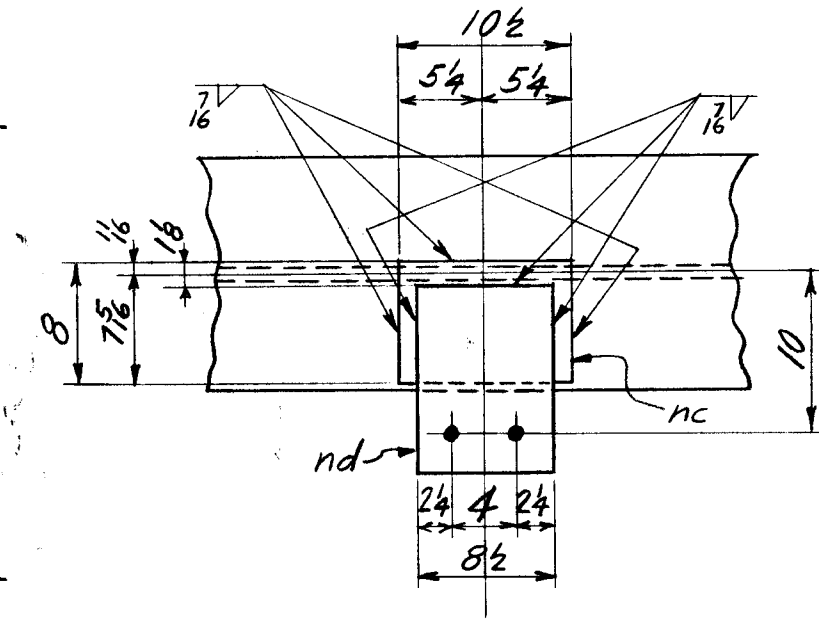

SECTION E-E

ONE TRUSS MK. CT5-S<sup>®</sup>

| WEIGHT                       | NO. PCS. | ASS'M MK.          | SHAPE             | LENGTH    | REMARKS    | ORDERED     |
|------------------------------|----------|--------------------|-------------------|-----------|------------|-------------|
| ONE TRUSS CT5-S <sup>®</sup> |          |                    |                   |           |            |             |
| 5355                         | 1        | wa                 | 14W219            | 24'5 3/8" |            | 24'-7"      |
| 2851                         | 1        | wb                 | 14W127            | 22'5 3/8" |            | 22'-7"      |
| 1802                         | 1        | wc                 | 14W219            | 8'2 1/8"  |            | 8'-3 1/2"   |
| 330                          | 1        | wd                 | 14W48             | 6'10 1/8" |            | 27'-10 3/8" |
| 2427                         | 1        | wf                 | 14W176            | 13'9 1/8" |            | 28'-8 1/4"  |
| 6                            | 1        | na                 | PL 6 x 2          | 0'7 1/4"  |            |             |
| 15                           | 1        | nb                 | PL 8 1/2 x 6      | 1'0"      |            |             |
| 65                           | 1        | nc                 | FILL 8 x 2 1/8    | 0'10 1/2" |            |             |
| 15                           | 1        | nd                 | PL 8 1/2 x 6      | 1'0"      |            |             |
| 17                           | 2        | ma                 | L 3 1/2 x 3 x 7/8 | 0'11 1/2" |            |             |
| 26                           | 4        | mb                 | L 3 1/2 x 3 x 7/8 | 0'8 1/2"  |            |             |
| 15                           | 2        | mc                 | L 3 1/2 x 3 x 7/8 | 0'11 1/2" |            |             |
| 15                           | 1        | nf                 | PL 8 1/2 x 6      | 1'0 1/2"  |            |             |
| 9                            | 3        | mg                 | L 3 1/2 x 3 x 7/8 | 0'4 3/4"  |            |             |
| 7                            | 1        | md                 | L 3 1/2 x 3 x 7/8 | 0'8"      |            |             |
| 7                            | 1        | mf                 | L 3 1/2 x 3 x 7/8 | 0'8"      |            |             |
| 12                           | 4        | mh                 | L 3 x 3 x 7/8     | 0'4 3/4"  |            |             |
| 1465                         | 1        | CT5-1 <sup>®</sup> | 14W103            | 14'2 1/8" | SHIP LOOSE | 29'-6 1/4"  |
| 72                           | PAINT    |                    |                   |           |            |             |
| 14511                        | TOTAL    |                    |                   |           |            |             |

| TOTAL | ORD.  | PLATES | STD. | BOLT | RIV. | PAINT | SLAB |
|-------|-------|--------|------|------|------|-------|------|
| 14511 | 14230 | 51     | 93   |      |      | 72    | 65   |

NOTES:  
FOR TYPICAL DETAILS FOR BURNING OF ALL TRUSS MEMBERS SEE SH. #7  
FOR SECTIONS NOT SHOWN SEE SH. #7

1-31-55

Revised

DATE

REVISION

FF.

CHK'D

Lehigh Structural Steel Co.

ALLENTOWN, PA.

TRUSS T5-S

HARTFORD PUBLIC LIBRARY

HARTFORD, CONN.

IN CHARGE OF

C.F.

DATE

11-23-54

CONTRACT NUMBER

4088

DRAWN BY

F.G.C.

DATE

11-7-54

SHEET NUMBER

27

CHECKED BY

FF.

DATE

11-7-54

SCALE