
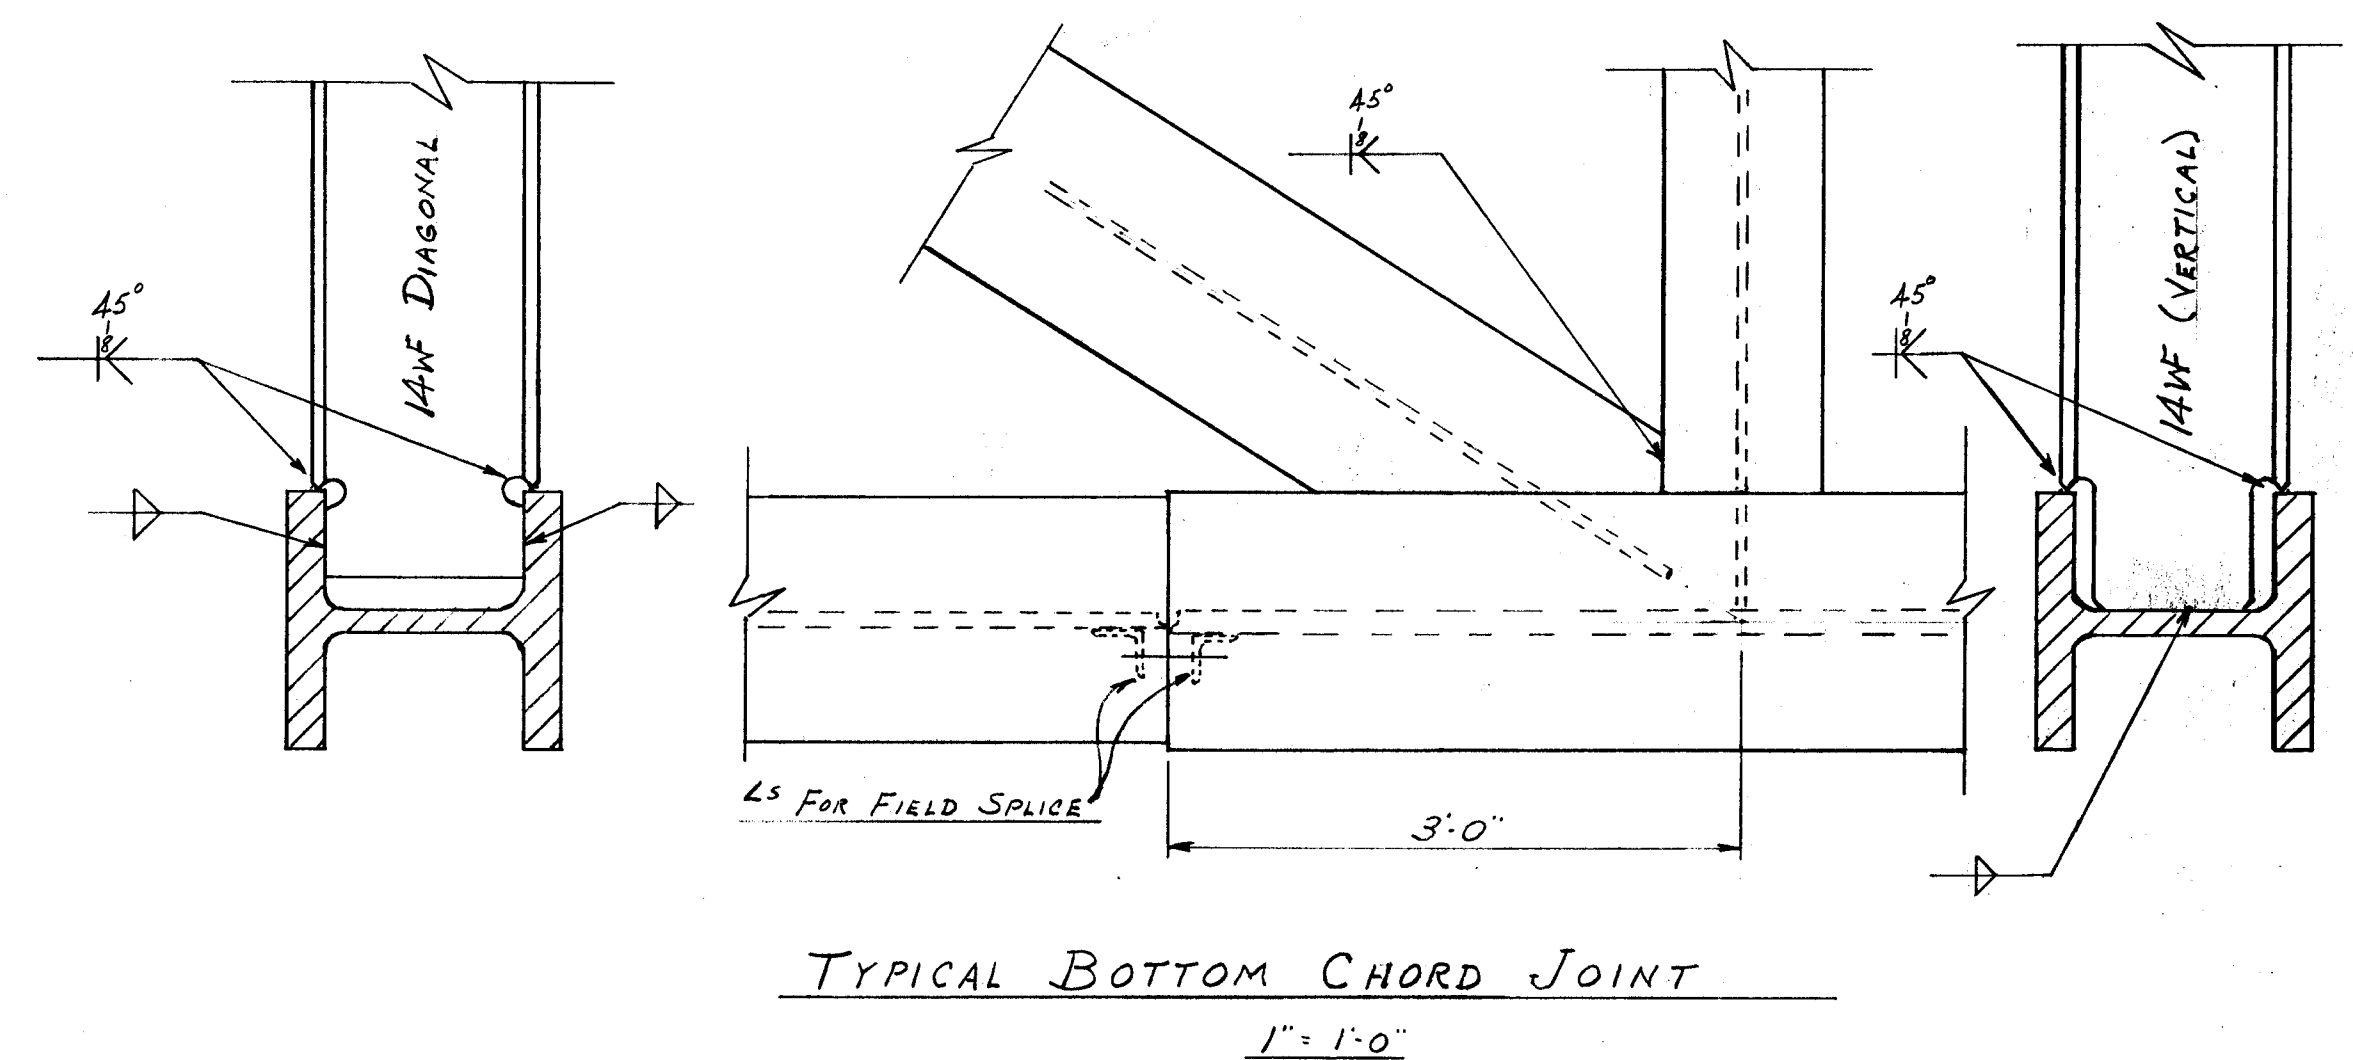
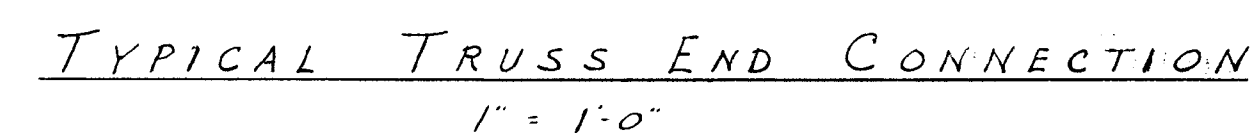
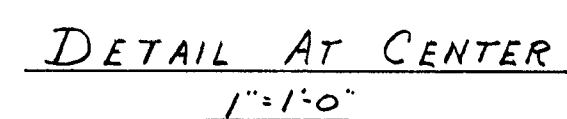
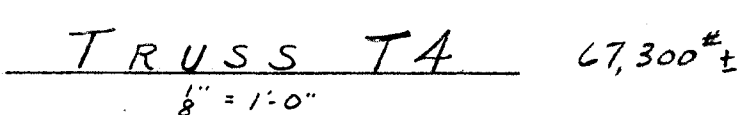
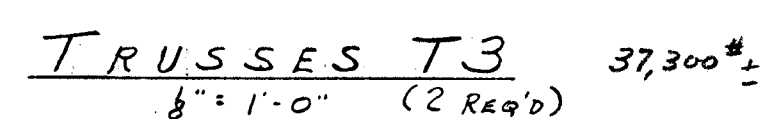
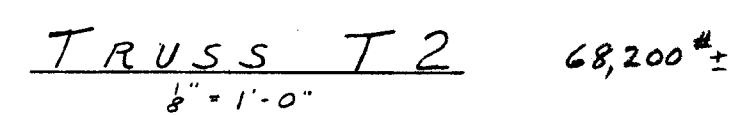


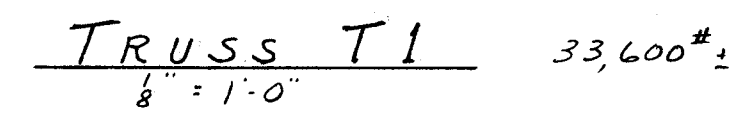

9-24-54	<u>APPROVAL CHANGES</u>	AVW	
DATE	REVISION	BY	CH'K'D

Lehigh Structural Steel Co.

ALLENTOWN, PA.

REDESIGN OF TRUSSES

USING 14W SECTIONS

HARTFORD PUBLIC LIBRARY

HARTFORD, CONN.

IN CHARGE OF <u>KREIDLER</u> DATE _____ DRAWN BY <u>AVW</u> DATE <u>8-31-54</u> CHECKED BY <u>C.S.B.</u> DATE <u>10 SEPT 54</u>	CONTRACT NUMBER <u>H4088</u> SHEET NUMBER <u>D100</u>
SCALE _____	