
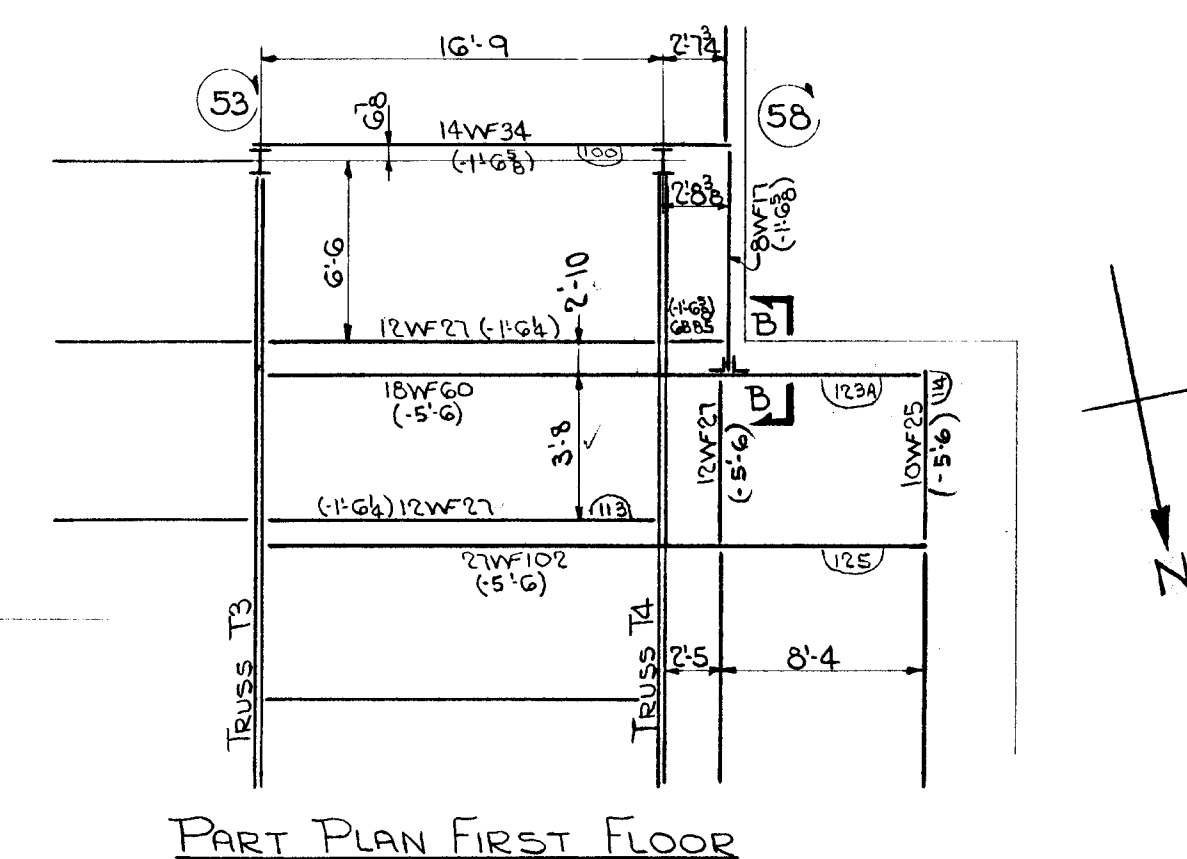
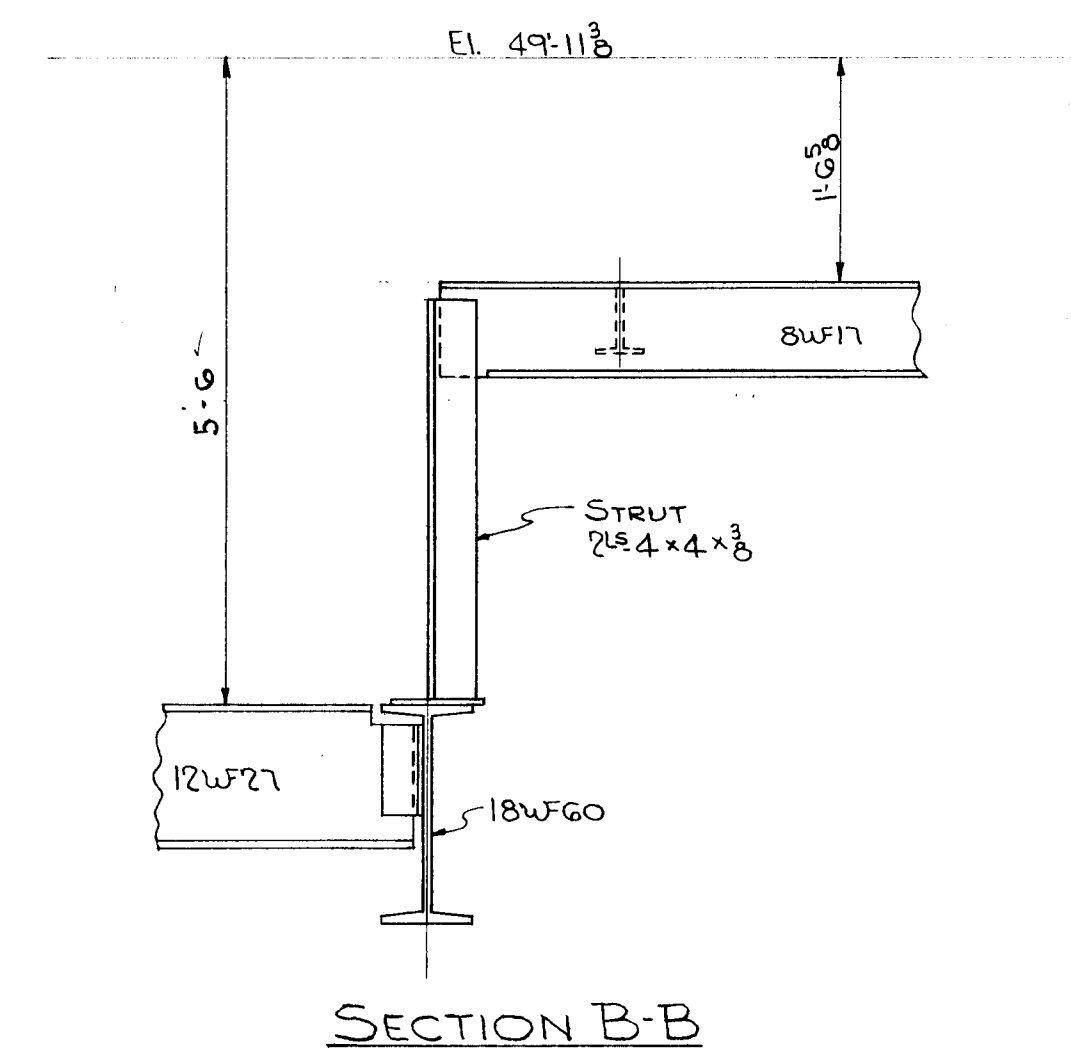
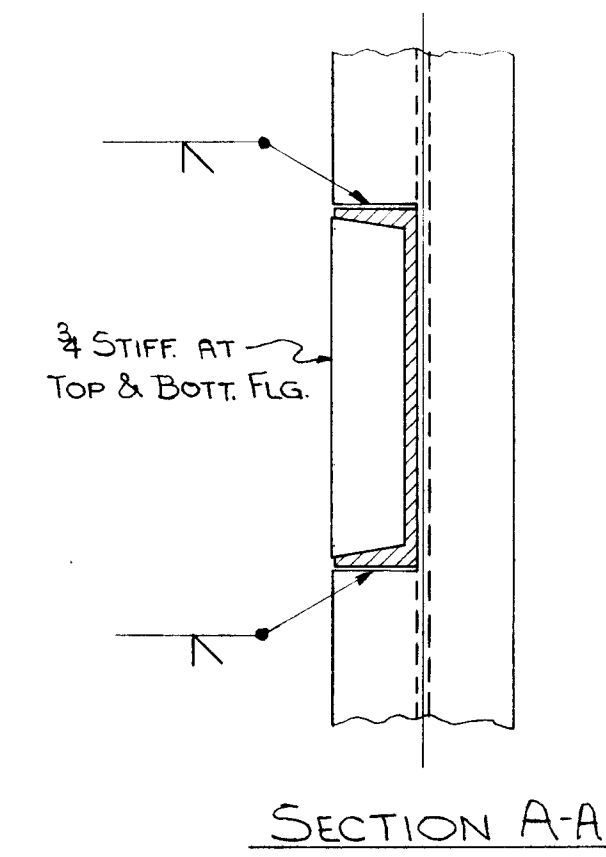


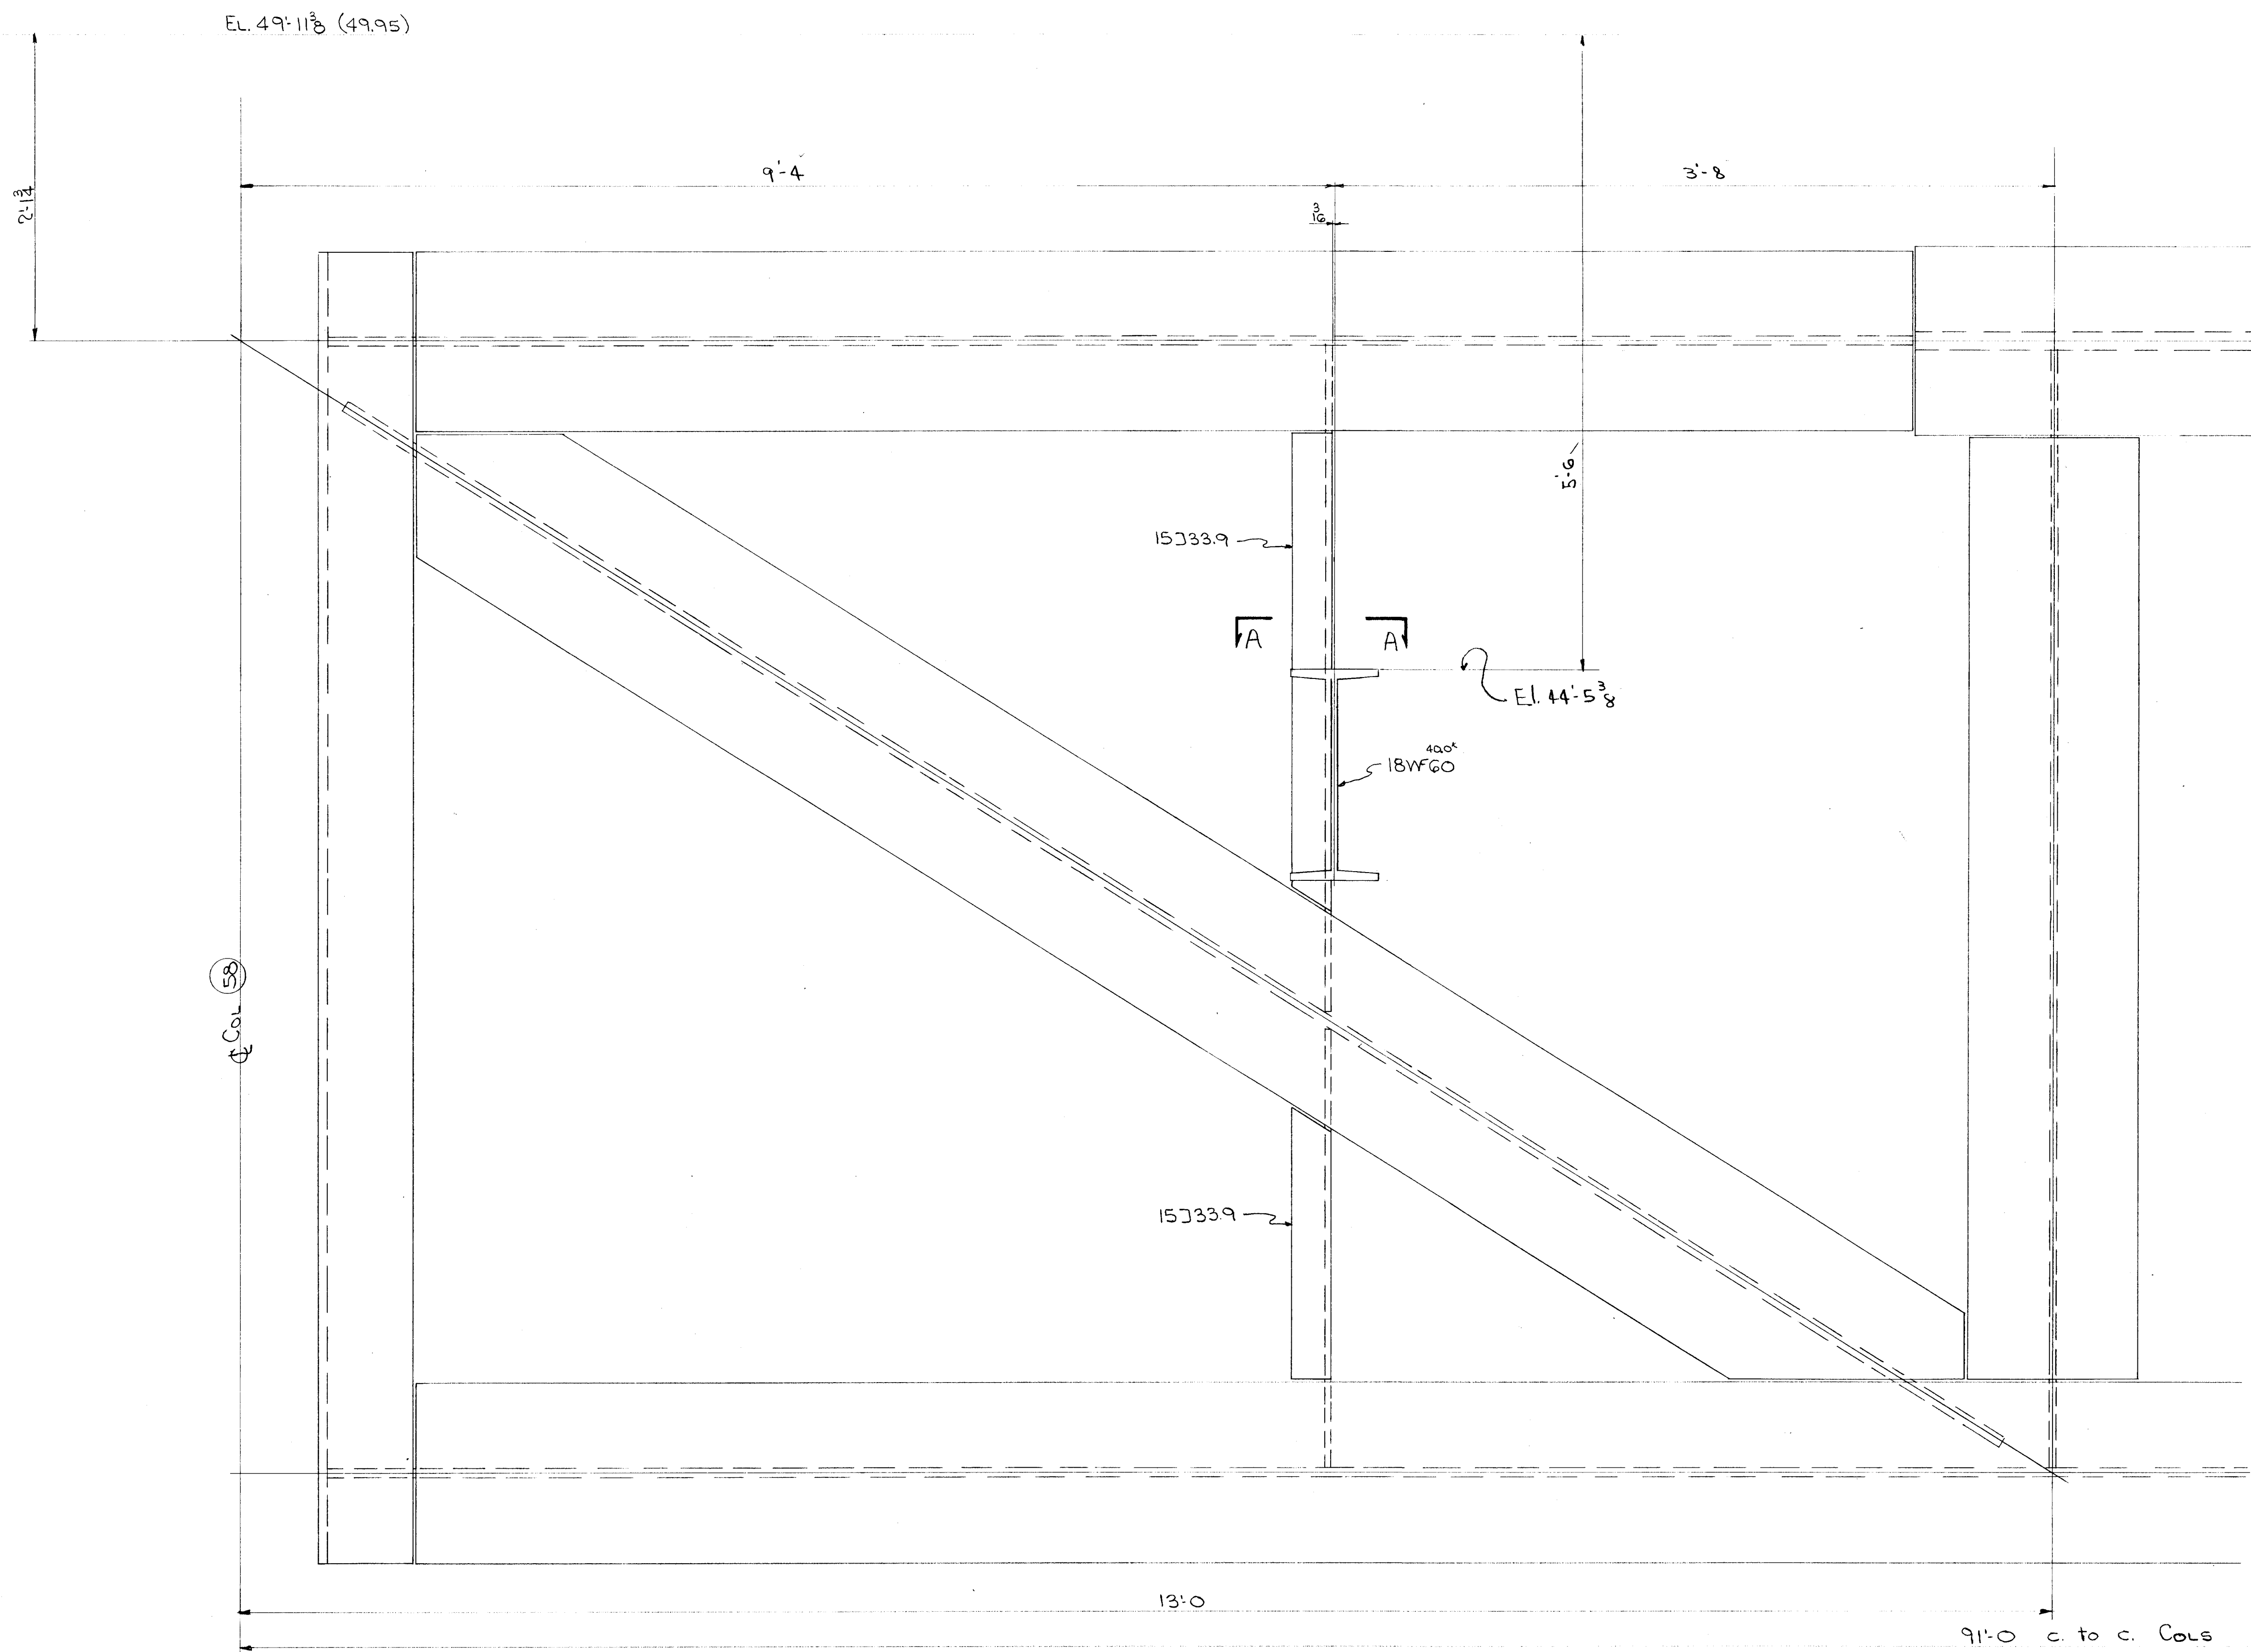

SOUTH END TRUSS T4

11-11-54	Appl. Change	FF.	R.C.C.
10-27-54	Appl. changes	R.C.C.	
DATE	REVISION	BY	CHK'D

Lehigh Structural Steel Co.
ALLENTOWN, PA.

LAYOUT - SOUTH END OF TRUSS T4
HARTFORD PUBLIC LIBRARY
HARTFORD, CONN.

IN CHARGE OF	DATE	CONTRACT NUMBER
DRAWN BY R.C.C.	DATE 9-29-54	4088
CHECKED BY	DATE	SHEET NUMBER
SCALE 1/2"=1'-0"		FDI