




WEIGHT	NO. PCS.	ASS'N	SHAPE	LENGTH	REMARKS	ORDERED
<u>4 Verticals MK. D1-8; D1-8; E2-8; D2-8 (each)</u>						
2312	4	na	R ^s 17" x 28"	4 7 3/4" M.Z.E.	cut 3/8" x 28" x 4 7 3/4"	
11020	8	na	R ^s 21 1/2" x 4"	4 7 3/4" do	cut 3/8" x 21 1/2" x 4 7 3/4"	
66	PAINT					
13400	TOTAL					
<u>4 Verticals MK. E1-9; D1-9; E2-9; D2-9 (each)</u>						
<u>2 Verticals MK. E2-10; D2-10 (one each)</u>						
963	4	nc	R ^s 13 3/8" x 16"	4 7 3/4" M.Z.E.	5/16" cut 13 3/8" x 16" x 4 7 3/4"	
428	2	nd	R ^s 13 3/8" x 1"	4 7 3/4" M.Z.E.	5/16" cut 13 3/8" x 1" x 4 7 3/4"	
660	24	na	R ^s 20 1/2" x 28"	1 7/8" After Milling	cut 3/8" x 20 1/2" x 1 7/8"	
1464	12	na	R ^s 18" x 16"	1 3/4"	cut 3/8" x 18" x 1 3/4"	
49	PAINT					
9580	TOTAL					
TOTAL	ORD.	PLATES	STD.	BOLT	RIV.	PAINT
22920	21476	1391				113

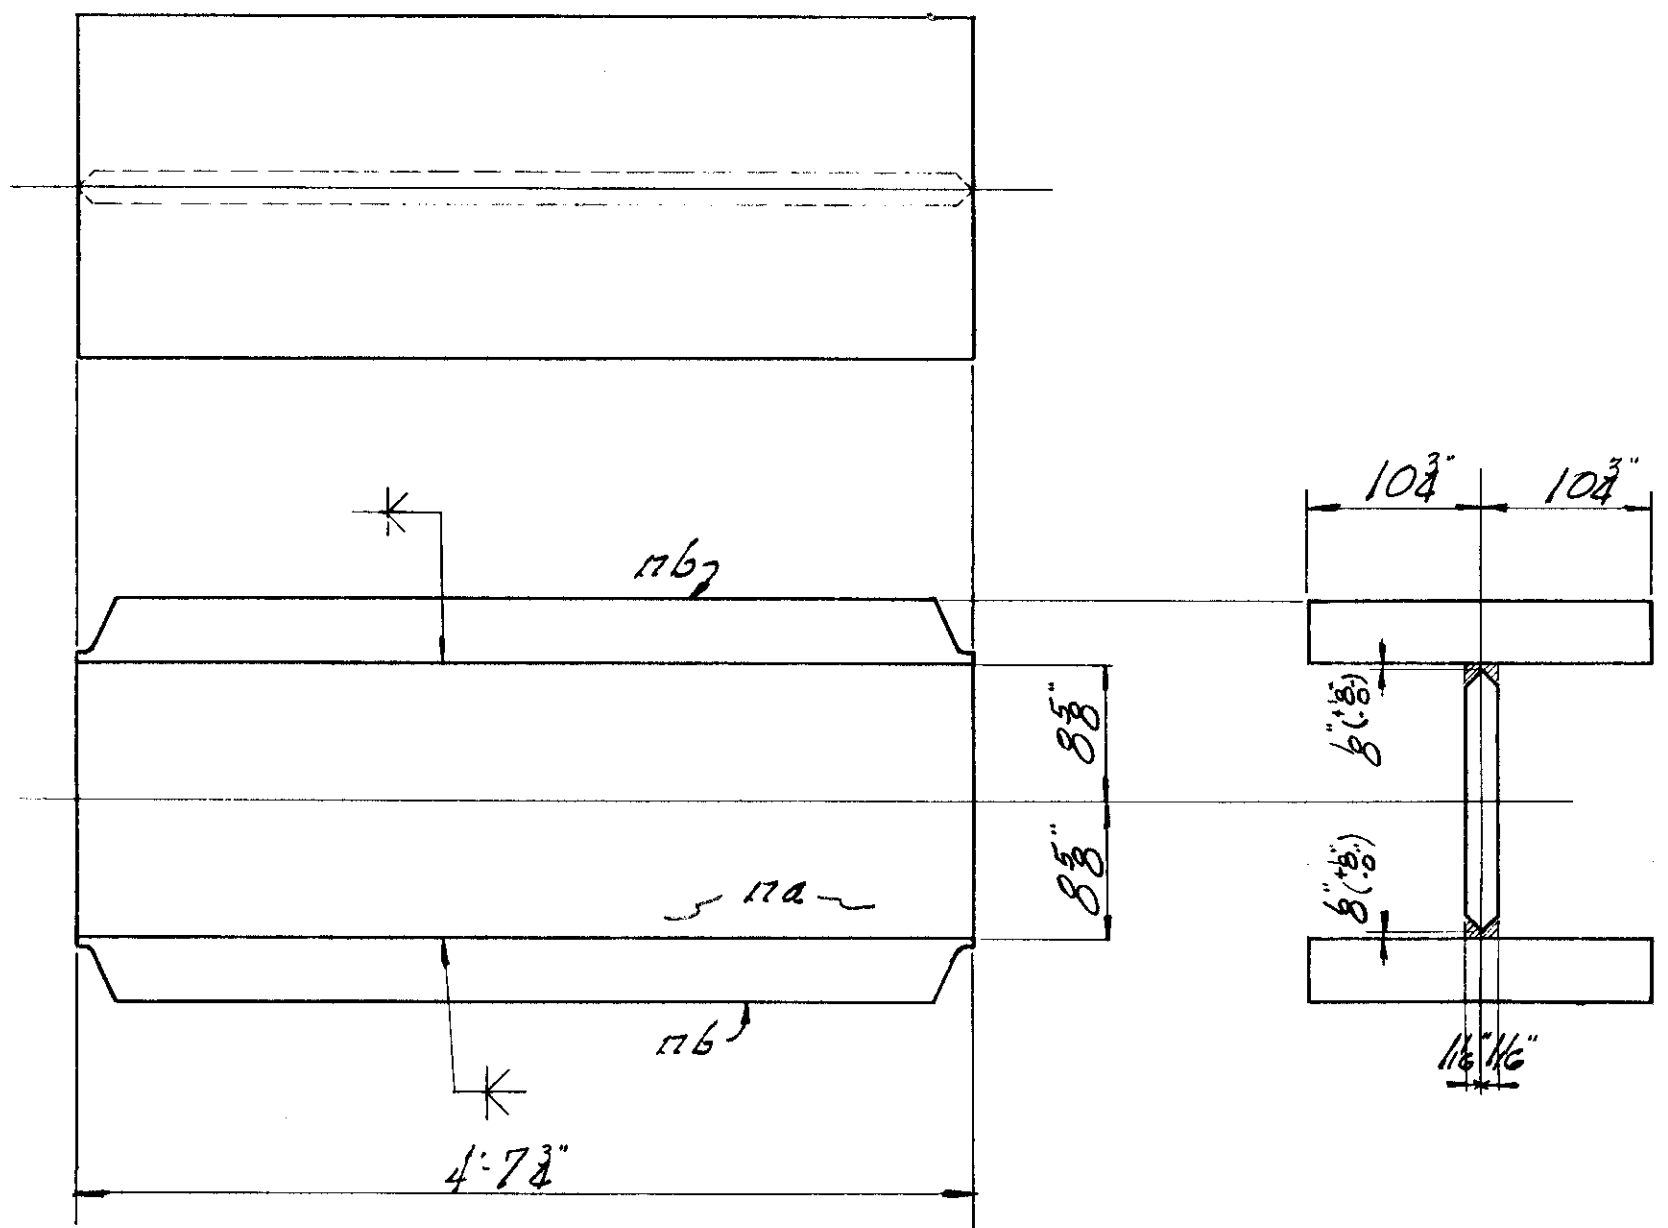


4 Verticals MK. E1-8; D1-8; E2-8; D2-8 (one each)

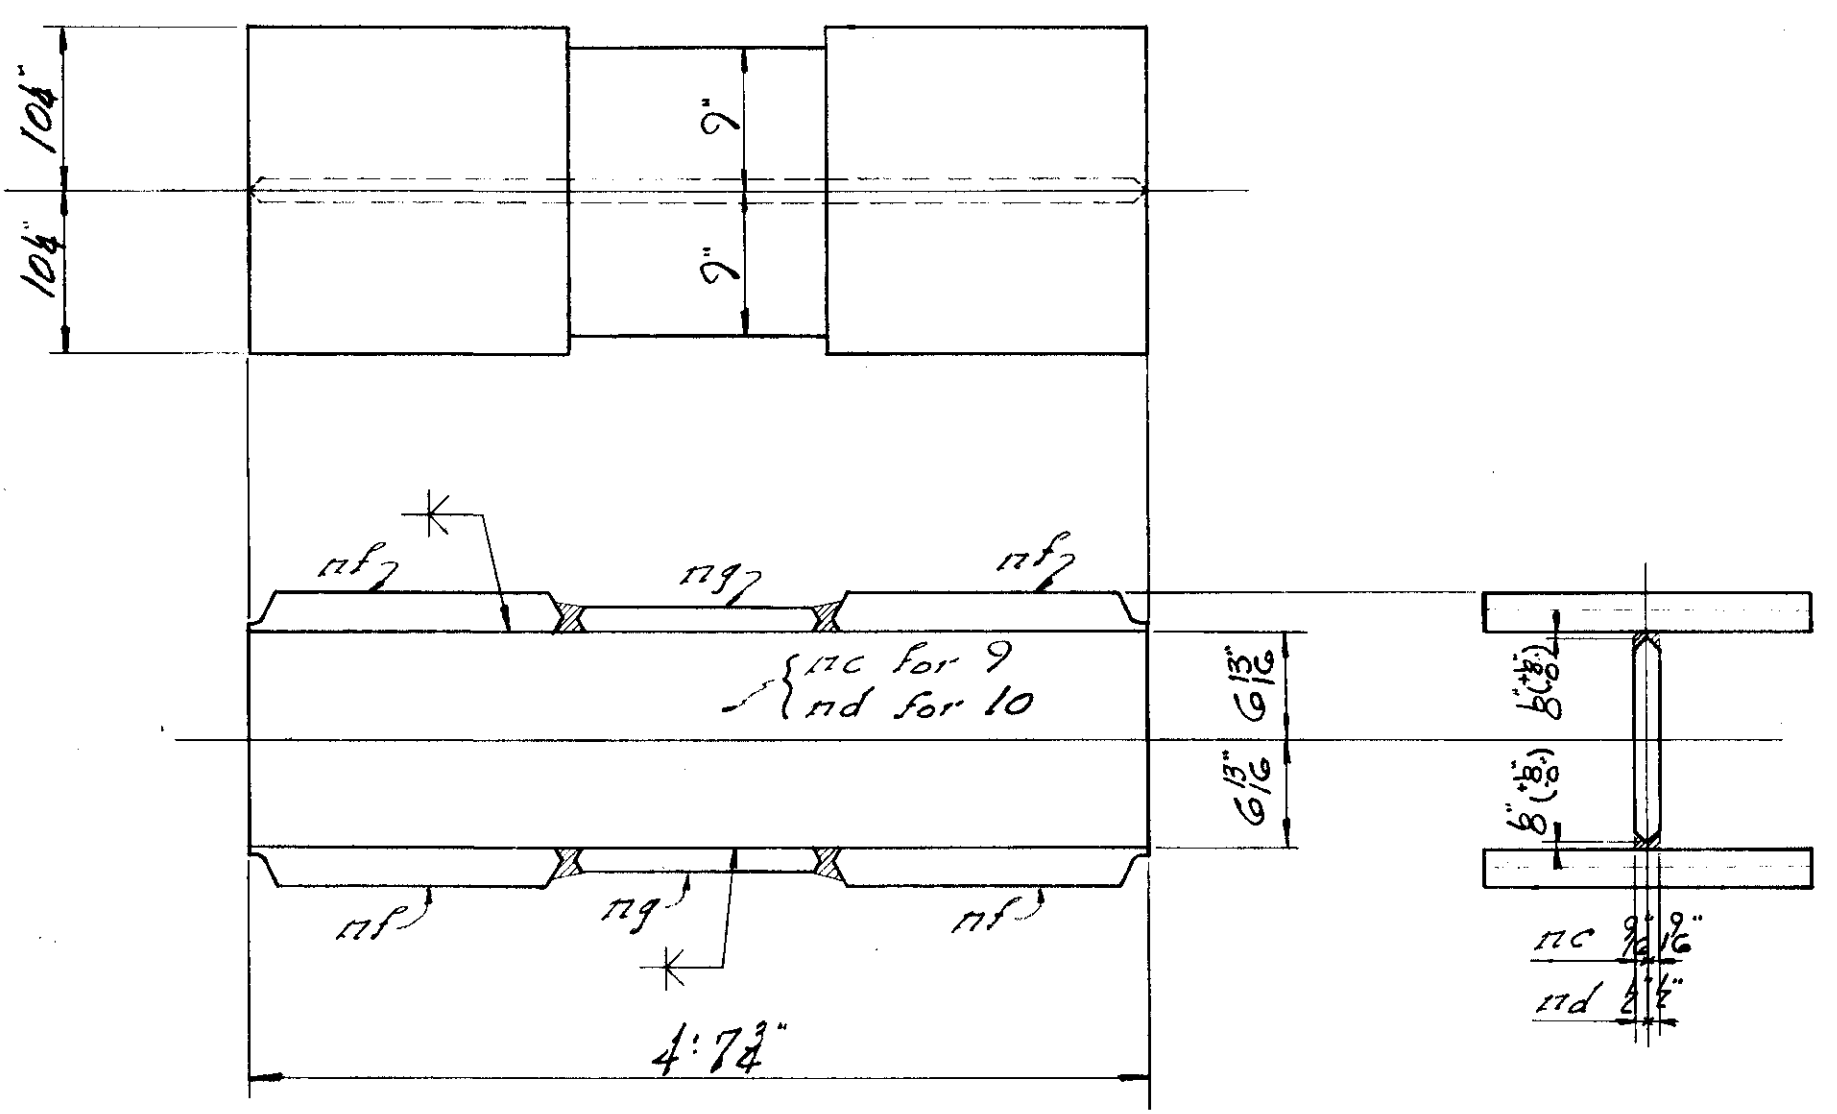


4 Verticals MK. E1-9; D1-9; E2-9; D2-9 (one each)
2 Verticals MK. E2-10; D2-10 (one each)

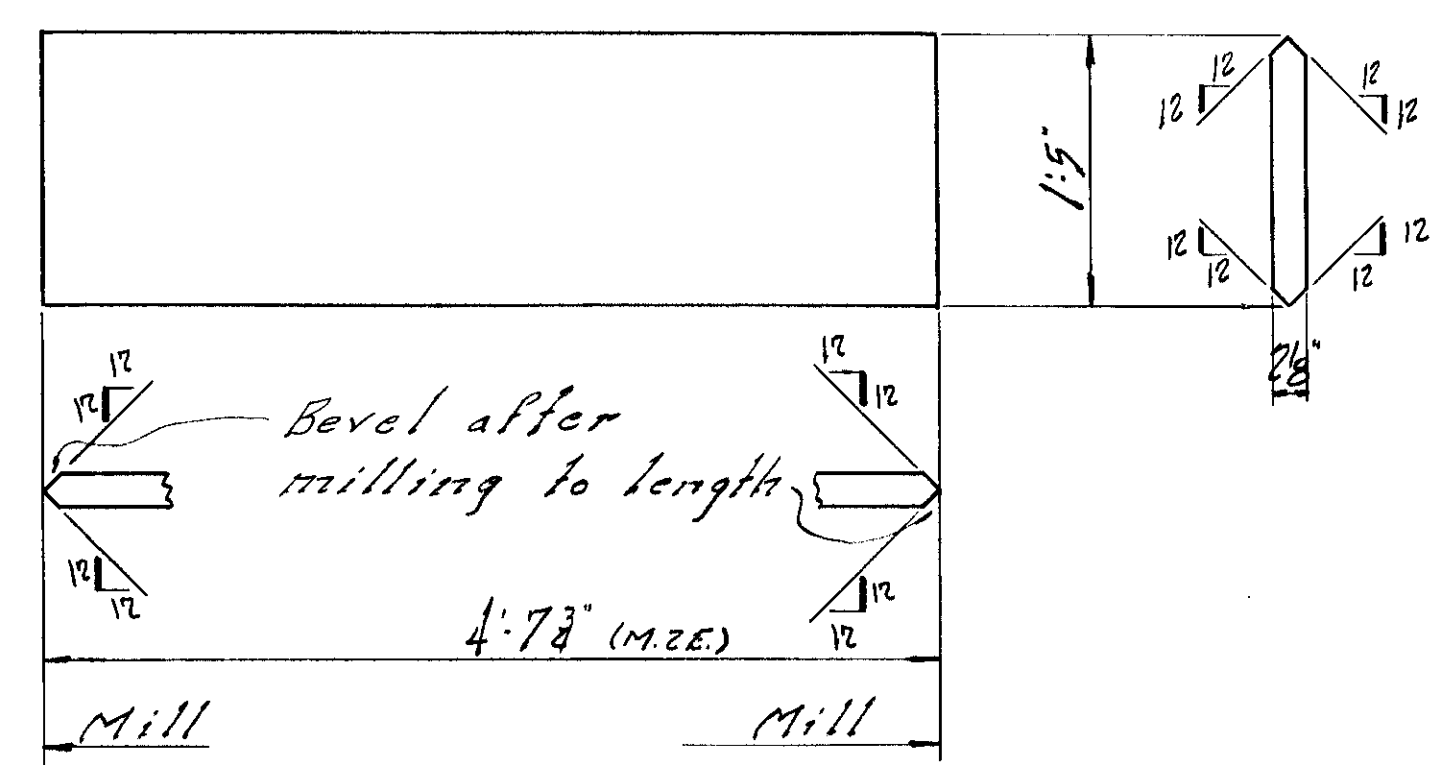


4 Plates MK. na

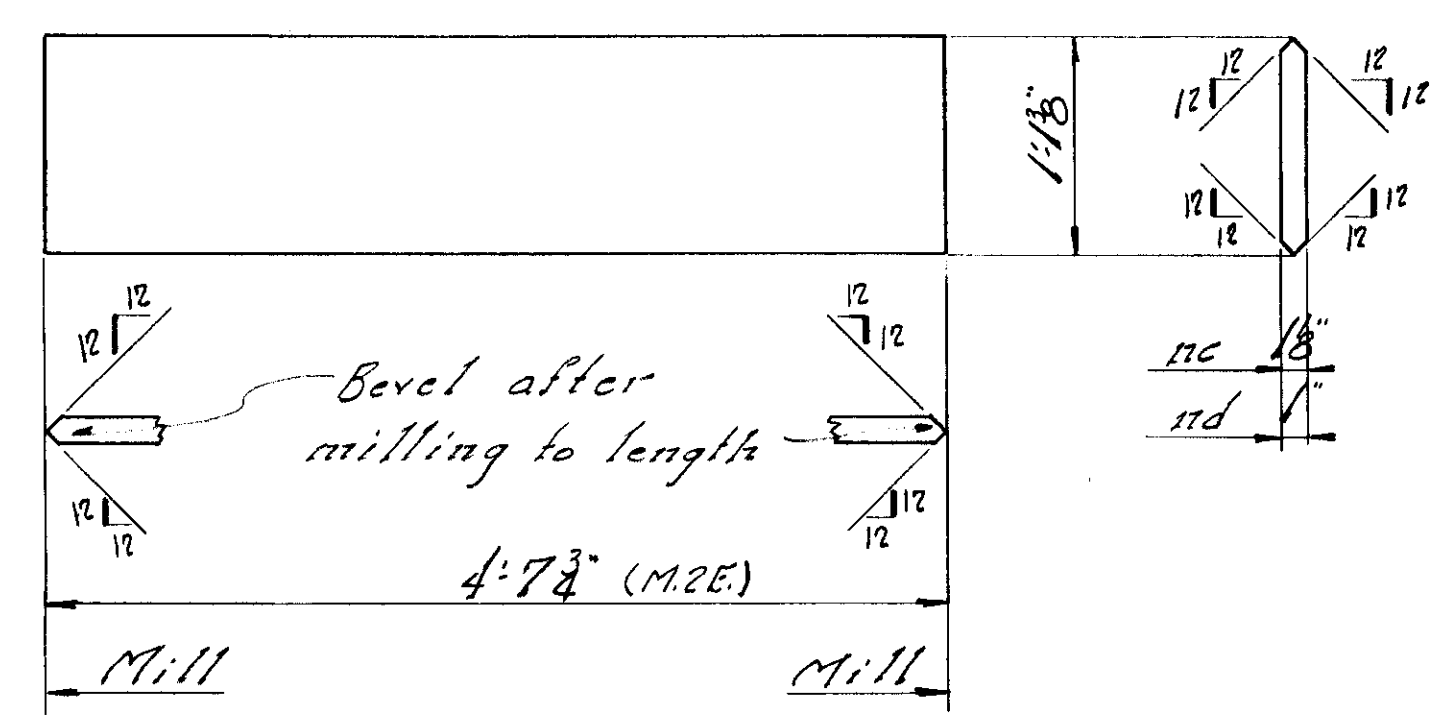

4 Plates MK. na
2 Plates MK. nd

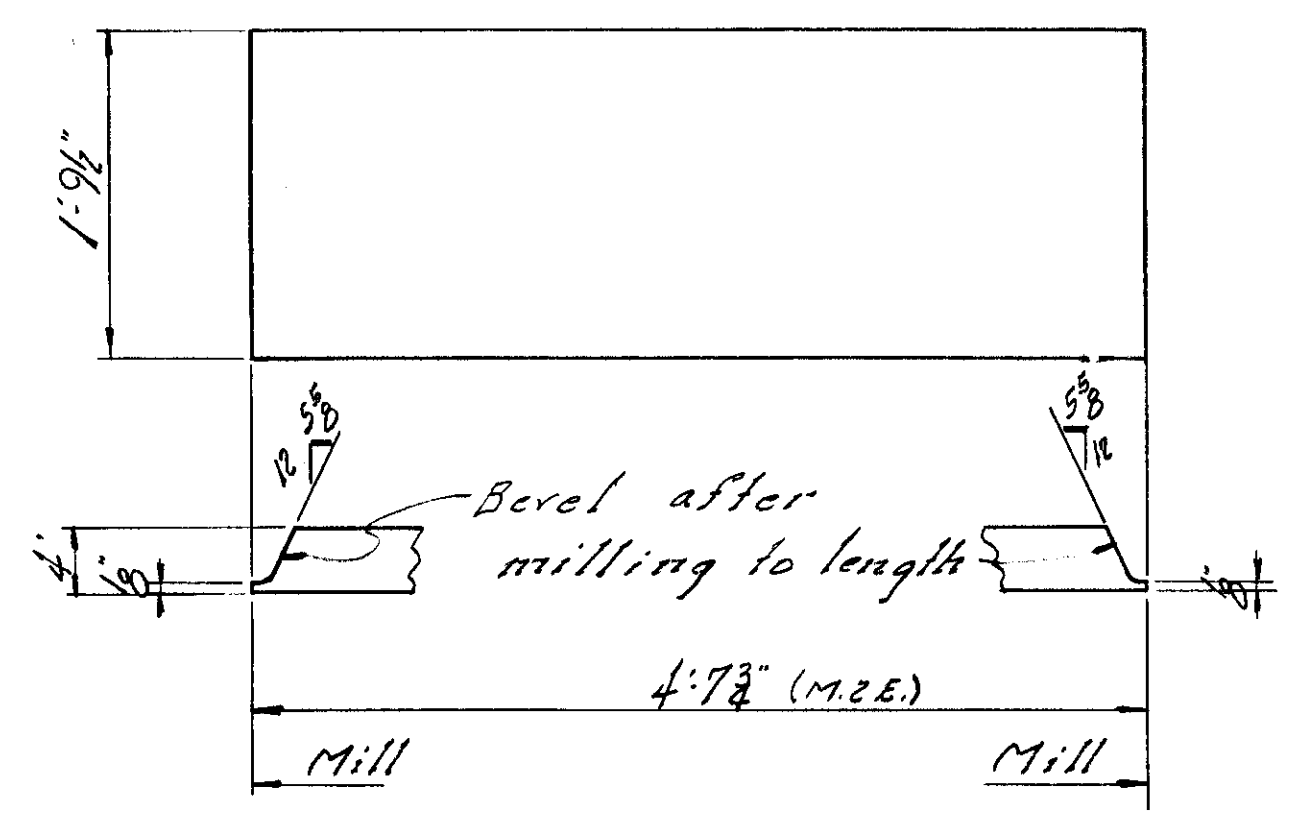

8 Plates MK. nb

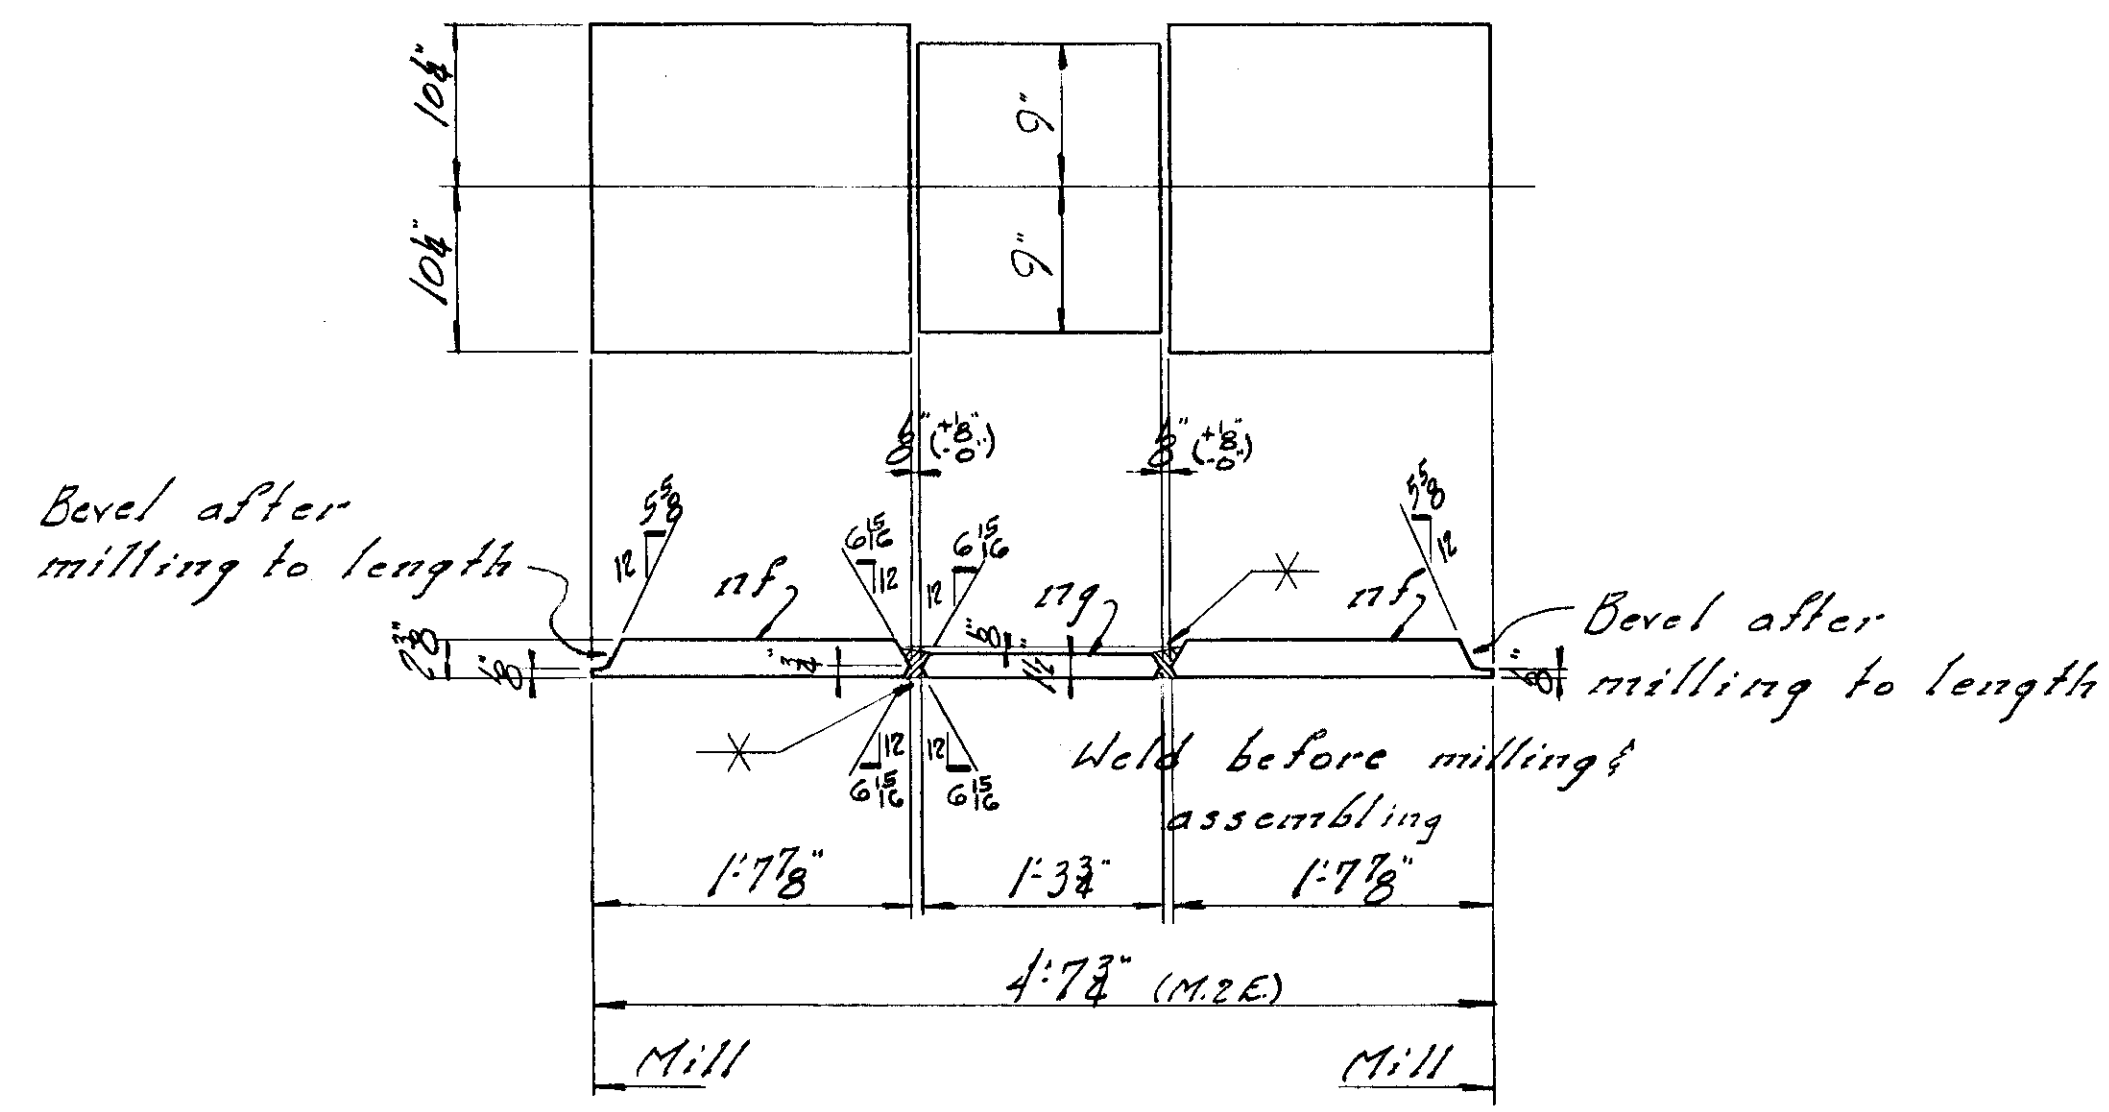

24 Plates MK. na
12 Plates MK. na

RIVETS:
 OPEN HOLES:

DATE	REVISION	BY	CHK'D
Lehigh Structural Steel Co. ALLENTOWN, PA. HARTFORD PUBLIC LIBRARY HARTFORD, CONN. VIERENDEEL TRUSSES "D" & "E"			
IN CHARGE OF	DATE	CONTRACT NUMBER	
DRAWN BY	DATE	NUMBER	
CHECKED BY	DATE	SHEET NUMBER	
SCALE			