




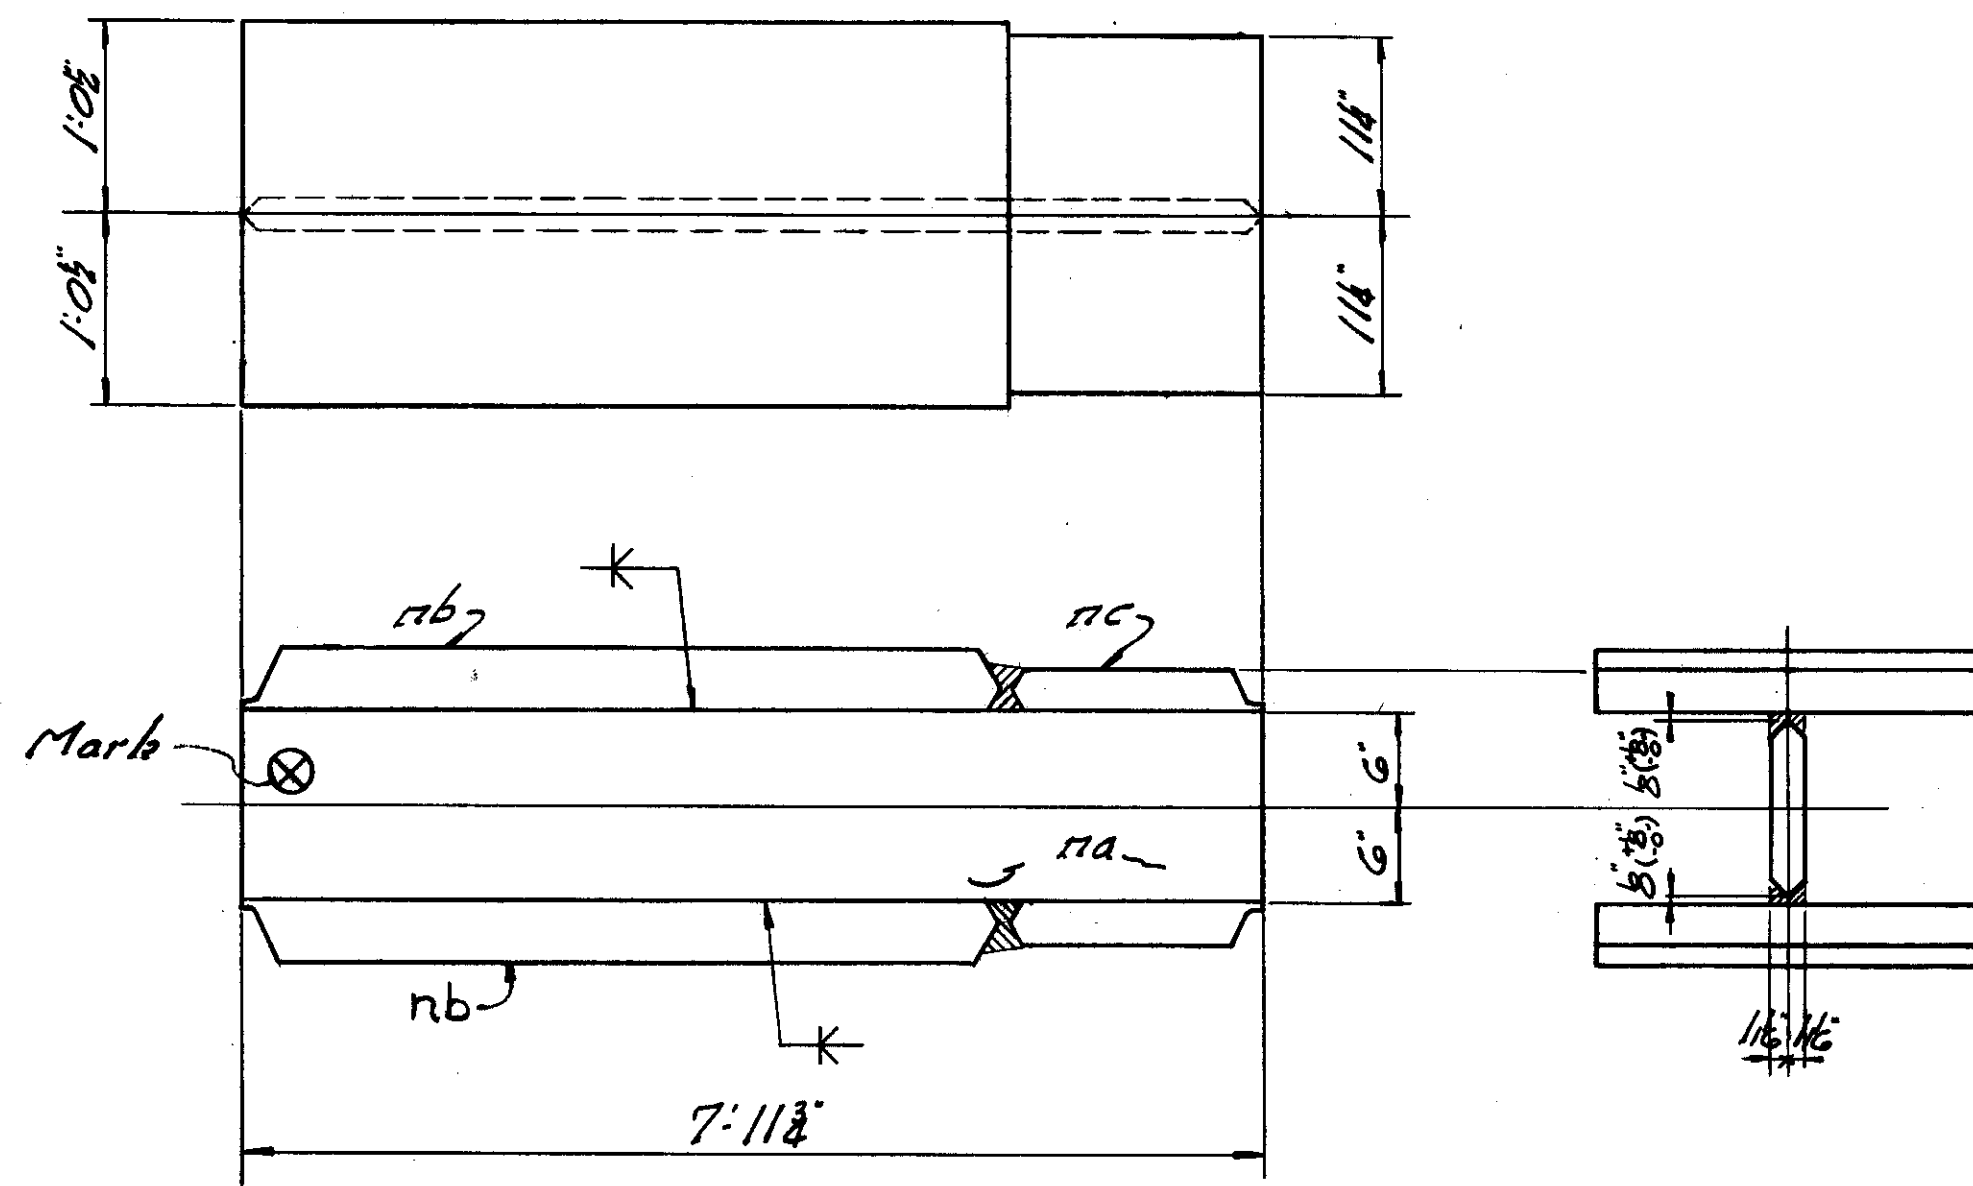


8 - Chords MK. E1-11; D1-11; E2-11; D2-11 (2 each)

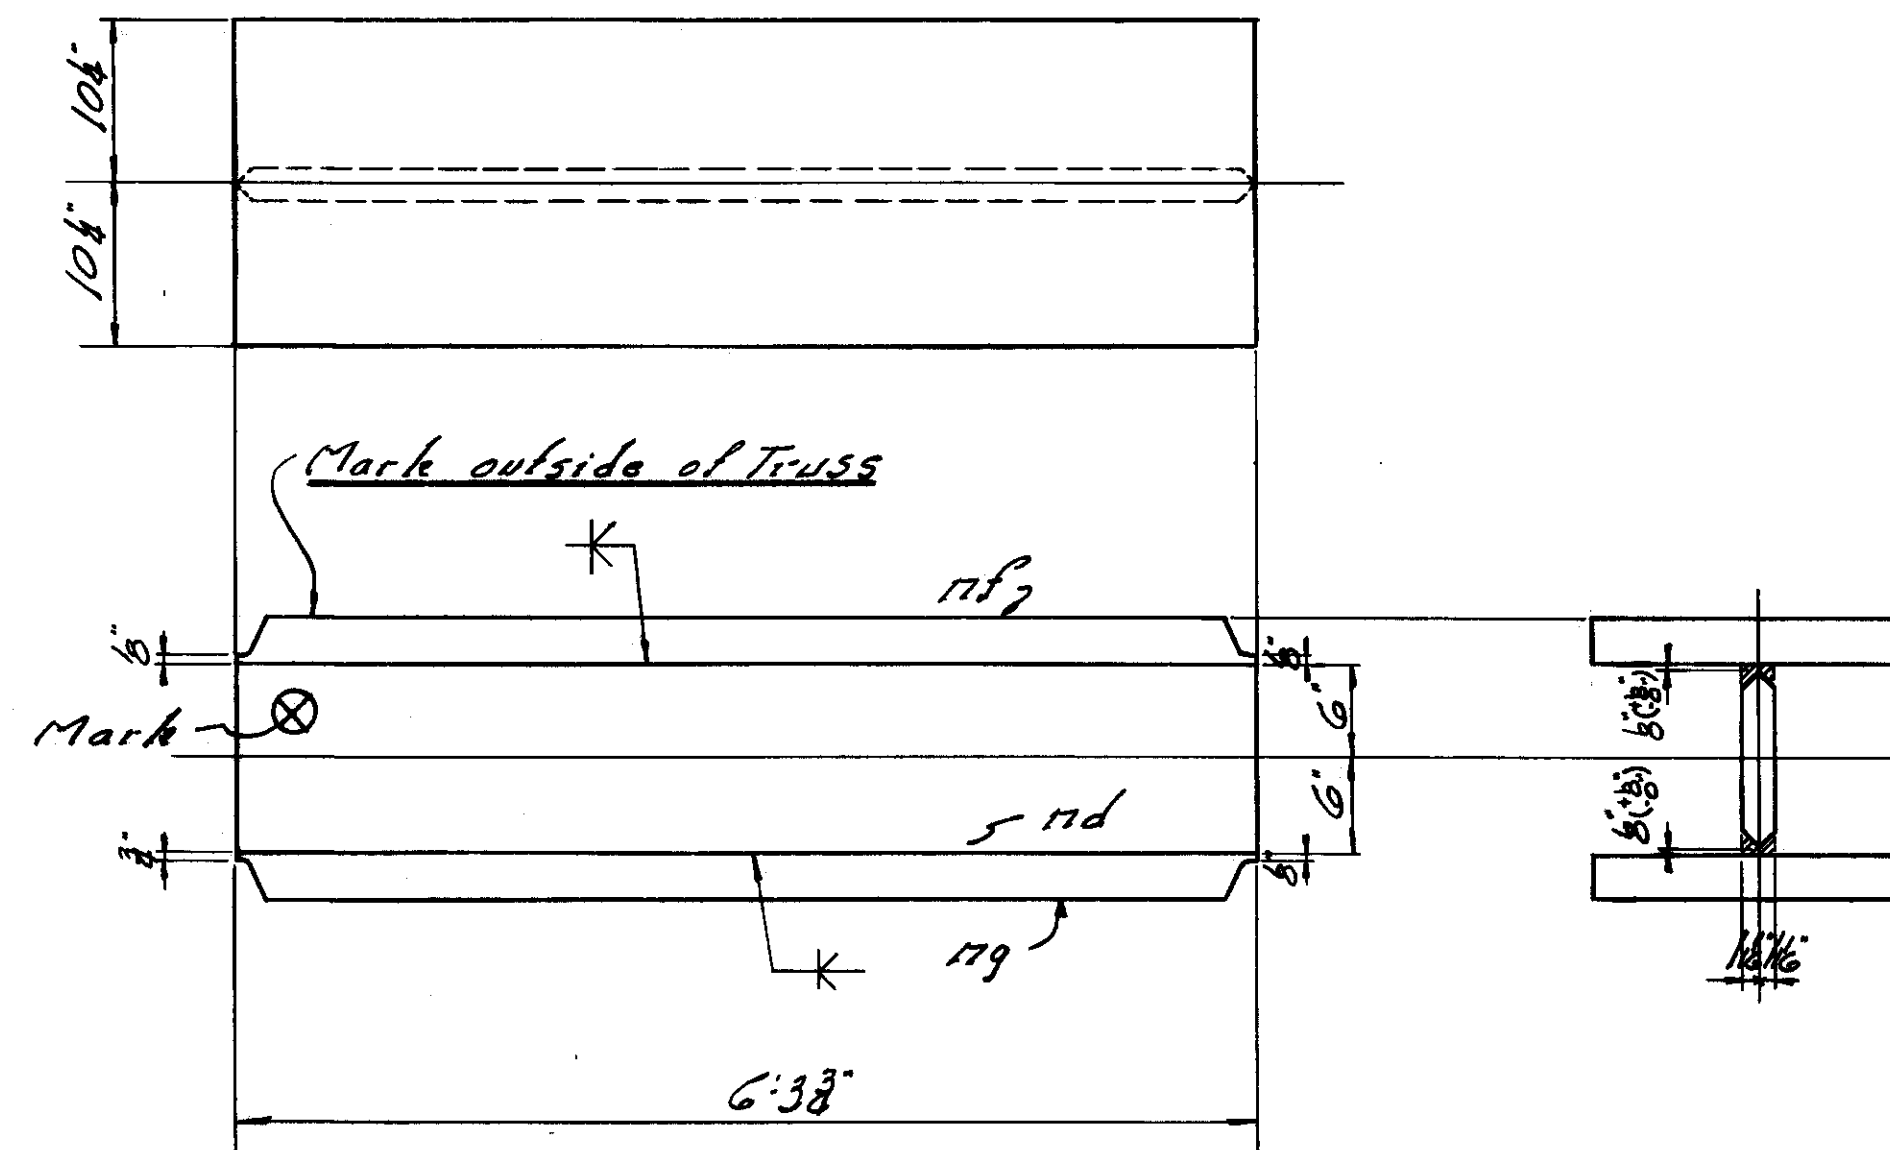


8 - Chords MK. E1-12; D1-12; E2-12; D2-12 (2 each)

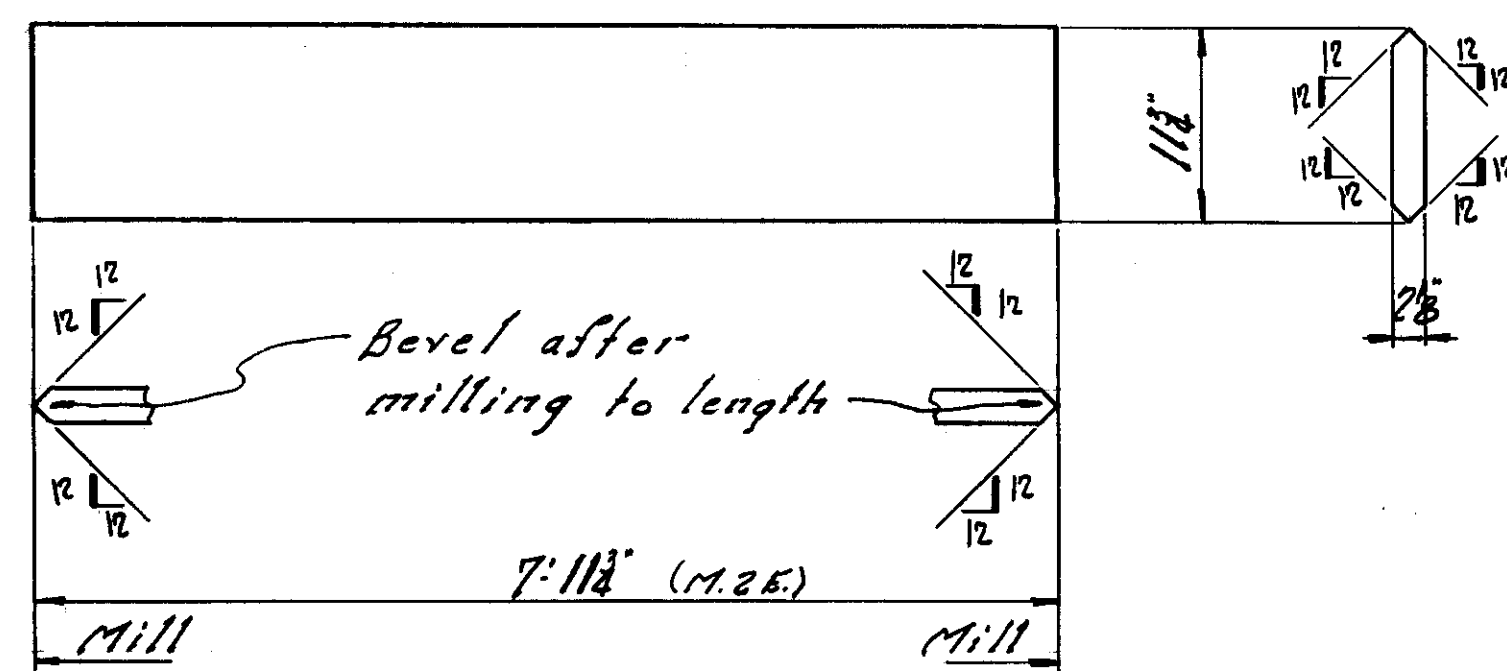

8 - Plates MK. na

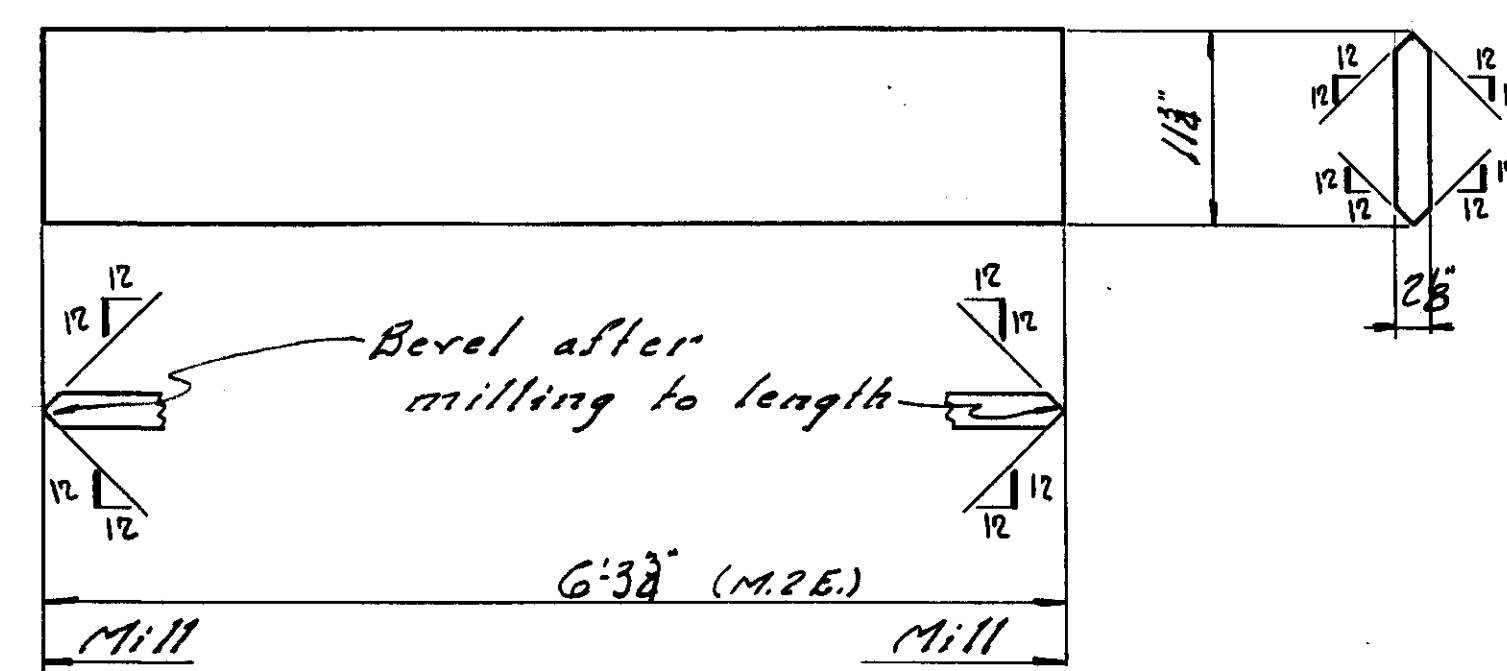


8 - Plates MK. nd

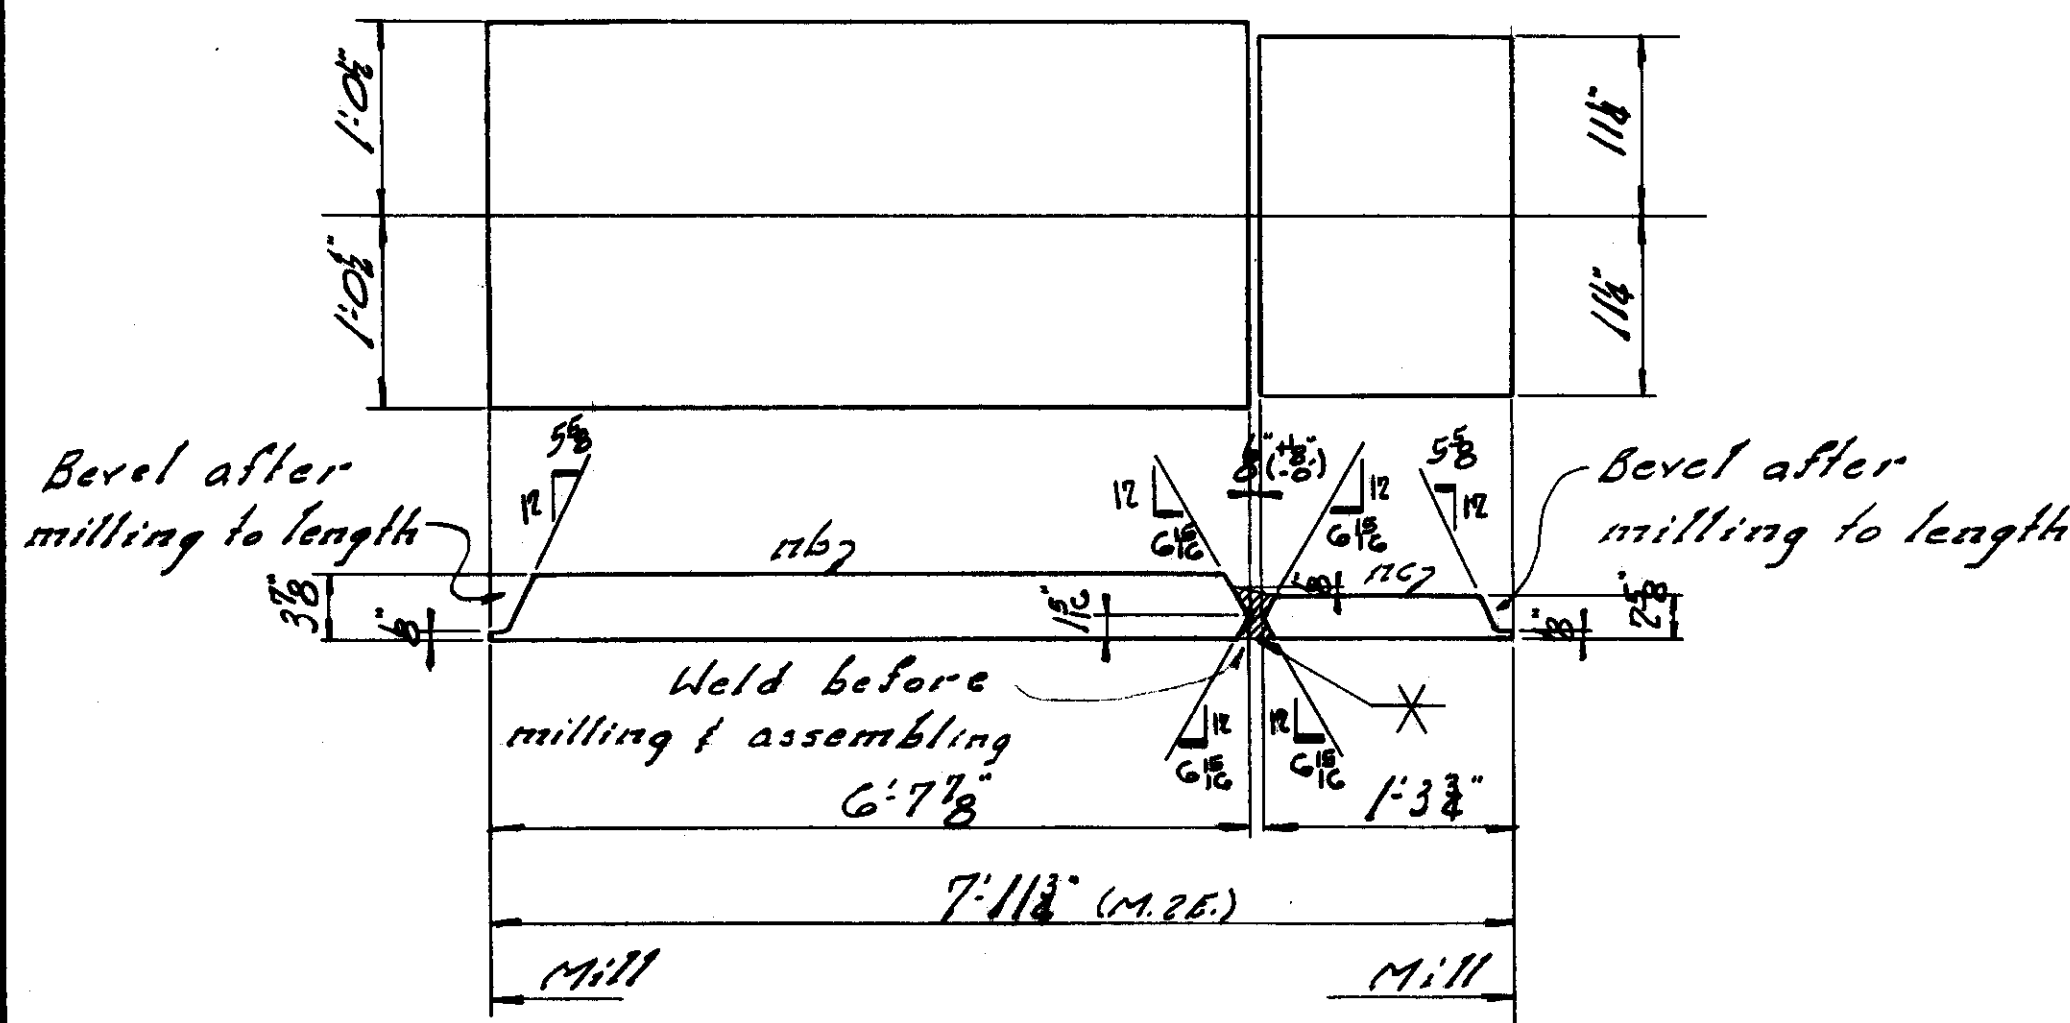

16 - Plates MK. nb

16 - Plates MK. nc

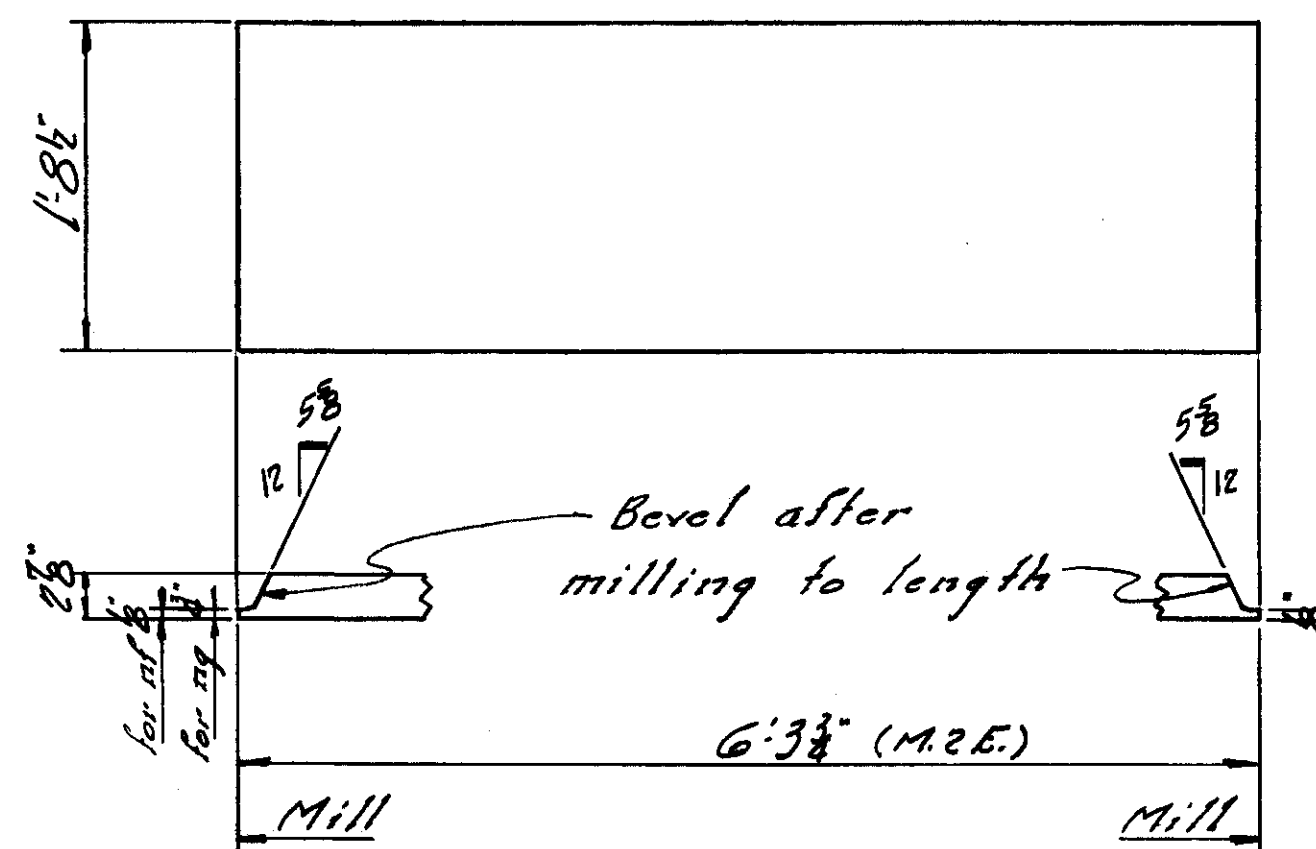

8 - Plates MK. nf

8 - Plates MK. ng

WEIGHT	NO. PCS.	ASSEM MK.	SHAPE	LENGTH	REMARKS	ORDERED
	<u>B-Chords MK. E1-11; D1-11; E2-11; D2-11 (2 ea.)</u>					
5446	8	na	R ^s 11 1/2" x 2 1/2"	7' 11 1/2"	M.T.E.	cut 1/4" x 1/4" x 1/4"
25446	16	nb	R ^s 2 1/2" x 1 1/2"	6' 7 1/2"	M.T.E.	cut 1/4" x 1/4" x 1/4"
44446	16	nc	R ^s 2 1/2" x 2 1/2"	1' 3 3/4"	M.T.E. g/1/8" welding	cut 1/4" x 1/4" x 1/4"
226	PAINT					
45640	TOTAL					
	<u>B-Chords MK. E1-12; D1-12; E2-12; D2-12 (2 ea.)</u>					
13447	8	nd	R ^s 11 1/2" x 2 1/2"	6' 3 3/4"	M.T.E.	cut 1/4" x 1/4" x 1/4"
10246	8	nf	R ^s 2 1/2" x 2 1/2"	6' 3 3/4"	M.T.E.	cut 1/4" x 1/4" x 1/4"
10246	8	ng	R ^s 2 1/2" x 2 1/2"	6' 3 3/4"	M.T.E.	do
123	PAINT					
24962	TOTAL					

DATE	REVISION	BY	CHK'D
Lehigh Structural Steel Co. ALLENTOWN, PA. HARTFORD PUBLIC LIBRARY HARTFORD, CONN. VIERENDEEL TRUSSES "D" & "E"			
IN CHARGE OF	DATE	CONTRACT NUMBER	
DRAWN BY	DATE	4089	
CHECKED BY	DATE		
SCALE		SHEET NUMBER	8

BWTS.
OPEN WORKS

Let #2