

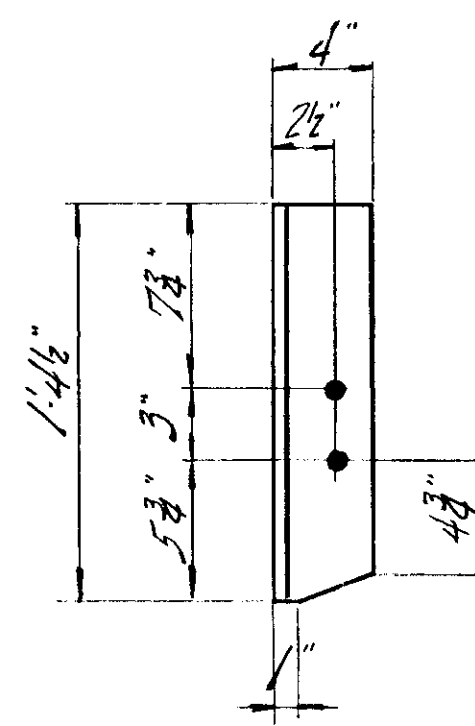
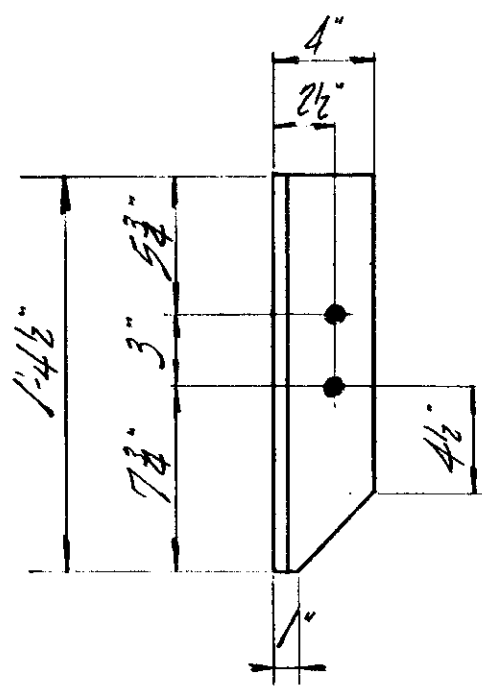
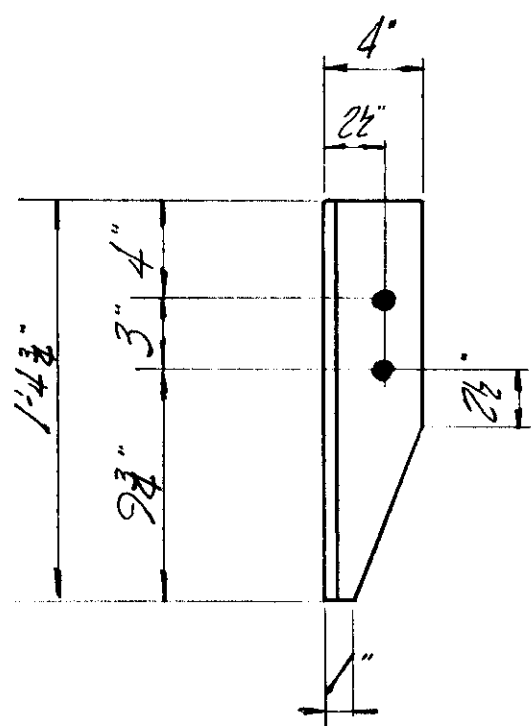
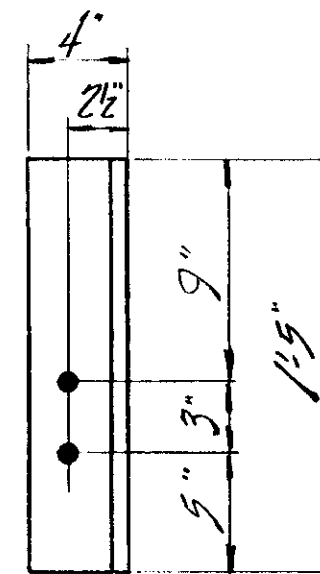


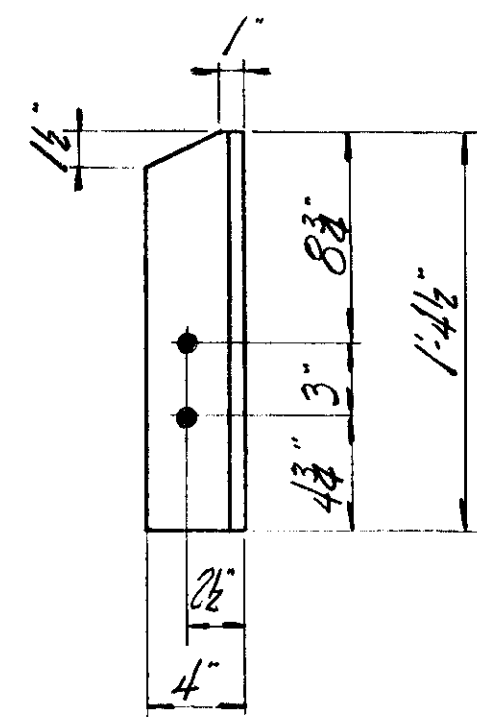

(as shown) 6 Angles MK. E1-42; D2-42
(opp. hand) 6 Angles MK. E2-43; D1-43

(as shown) 3 Angles MK. E2-62
(opp. hand) One Angle MK. E1-63



(as shown) 3 Angles MK. D1-69
(opp. hand) 2 Angles MK. D2-70

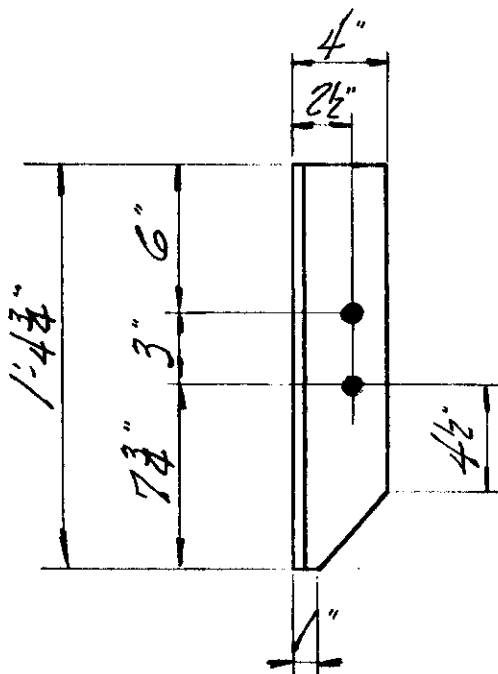

(as shown) 5 Angles MK. E2-44; D1-44
(opp. hand) 5 Angles MK. E1-45; D2-45

2 Angles MK. E1-64



One Angle MK. D2-61

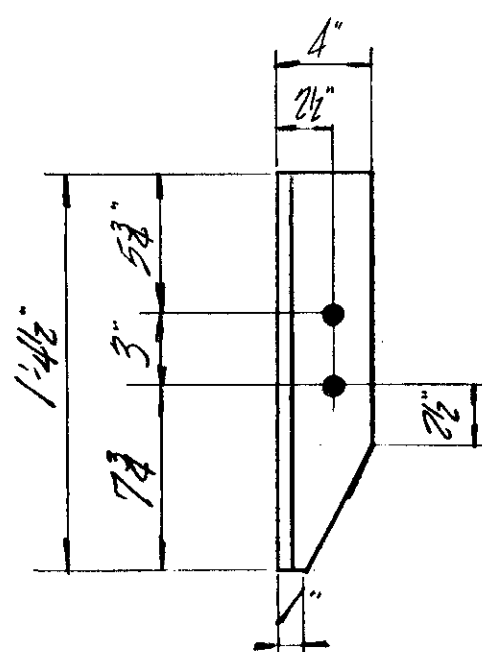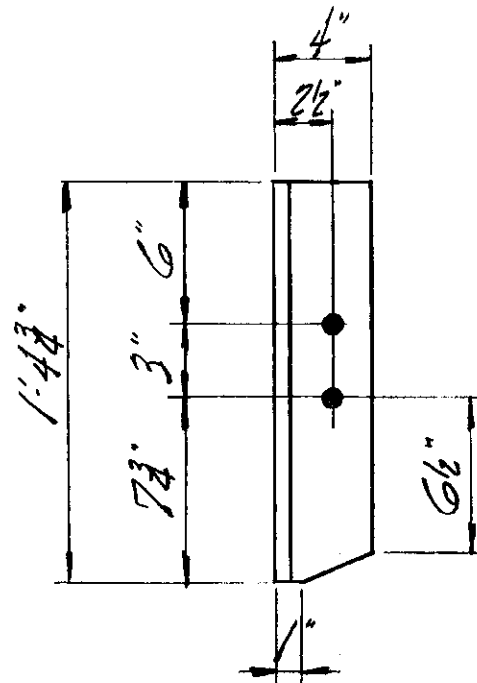

One Angle MK. D1-46

(as shown) 2 Angles MK. E1-65; D2-65 (1 ea)

(opp. hand) 2 Angles MK. E2-66; D1-66 (1 ea)

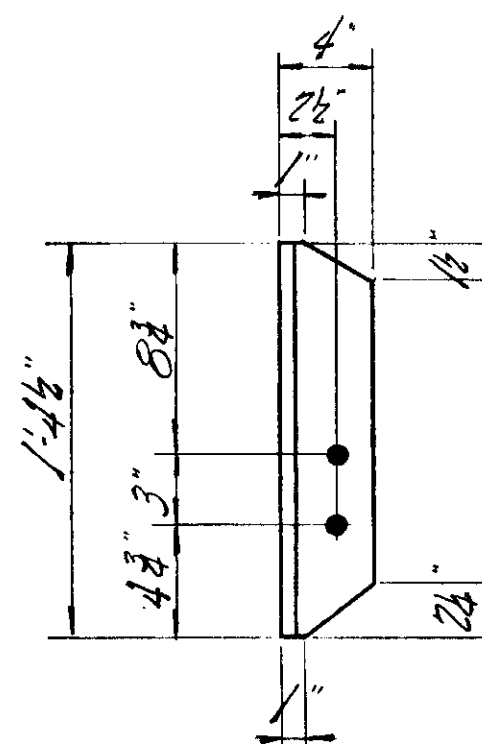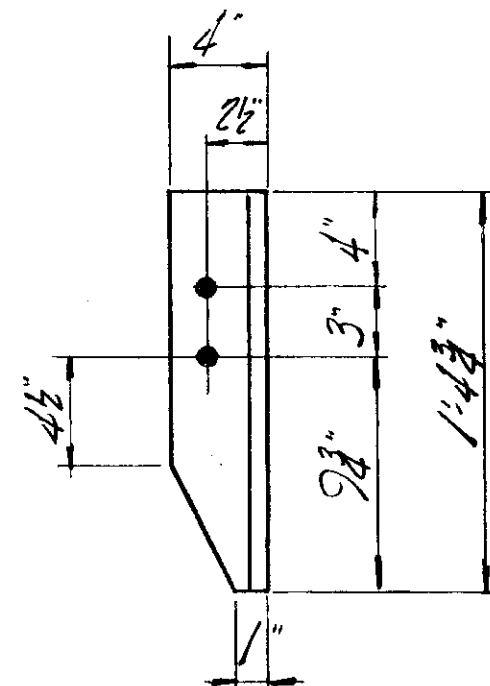

One Angle MK. D2-47

(as shown) 4 Angles MK. D2-67; E1-67
(opp. hand) 4 Angles MK. D1-68; E2-68

WEIGHT	NO. PCS.	ASS'M MK.	SHAPE	LENGTH	REMARKS	ORDERED
			(as shown)	6 Angles MK. E1-42; D2-42	(3 ea)	
			(opp. hand)	6 Angles MK. E2-43; D1-43	(3 ea)	
128	12		L 4" x 3" x 5/8"	1 1/2		51k
			(as shown)	5 Angles MK. E2-44; D1-44		
			(opp. hand)	5 Angles MK. E1-45; D2-45		
190	10		L 4" x 3" x 5/8"	1 1/2		51k
			One Angle MK. D1-46			
19	One		L 4" x 3" x 5/8"	1 1/2		51k
			One Angle MK. D2-47			
19	One		L 4" x 3" x 5/8"	1 1/2		51k
			(as shown)	3 Angles MK. E2-62		
			(opp. hand)	One Angle MK. E1-63		
75	4		L 4" x 3" x 5/8"	1 1/2		51k
			2 Angles MK. E1-64			
28	2		L 4" x 3" x 5/8"	1 1/2		51k
			(as shown)	2 Angles MK. E1-65; D2-65	(1 ea)	
			(opp. hand)	2 Angles MK. E2-66; D1-66	(1 ea)	
75	4		L 4" x 3" x 5/8"	1 1/2		51k
			(as shown)	4 Angles MK. D2-67; E1-67	(2 ea)	
			(opp. hand)	4 Angles MK. D1-68; E2-68	(2 ea)	
150	8		L 4" x 3" x 5/8"	1 1/2		51k
			(as shown)	3 Angles MK. D1-69		
			(opp. hand)	2 Angles MK. D2-70		
92	5		L 4" x 3" x 5/8"	1 1/2		51k
			One Angle MK. D2-61			
19	One		L 4" x 3" x 5/8"	1 1/2		51k
TOTAL	ORD.	PLATES	STD.	BOLT	RIV.	PAINT
907			907			

DATE	REVISION	BY	CHK'D
Lehigh Structural Steel Co. ALLENTOWN, PA. HARTFORD PUBLIC LIBRARY HARTFORD, CONN. YIERENDEEL TRUSSES "D" & "E"			
IN CHARGE OF	DATE	CONTRACT NUMBER	
DRAWN BY	DATE	NUMBER	4082
CHECKED BY	DATE	SHEET NUMBER	12
SCALE			

RIVETS:
OPEN HOLES: 13/16"