


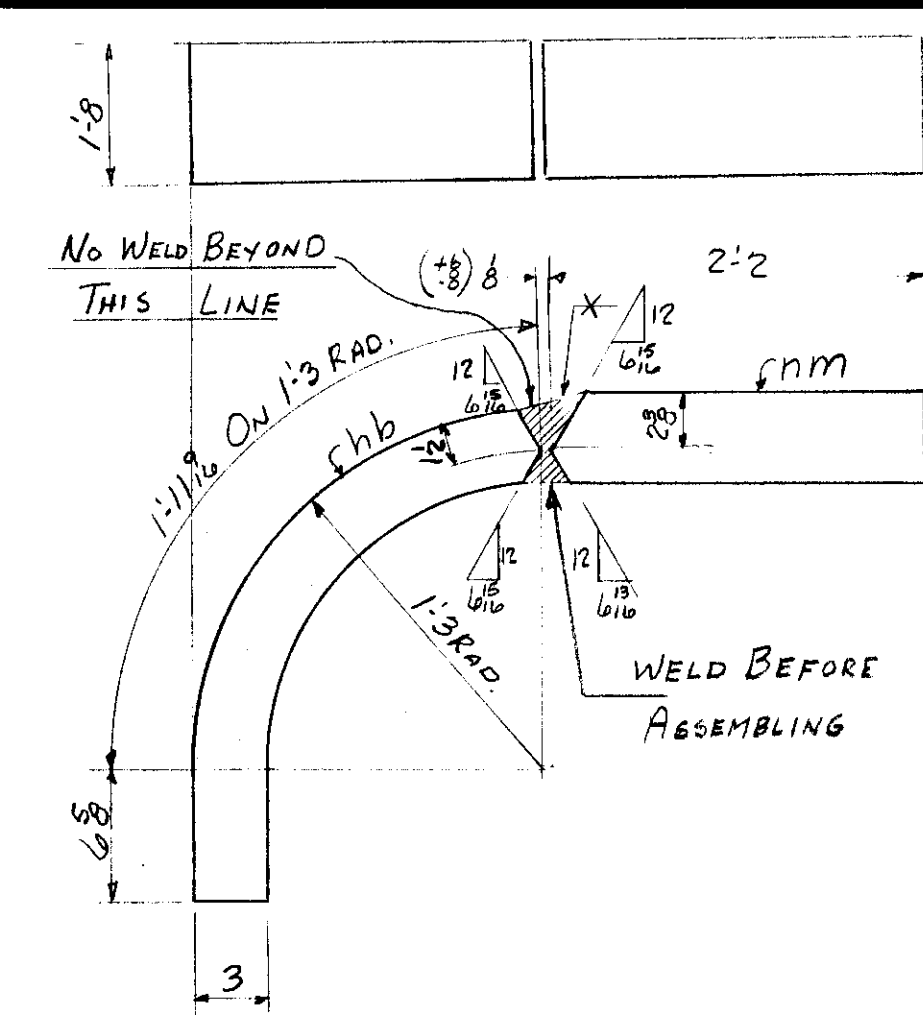
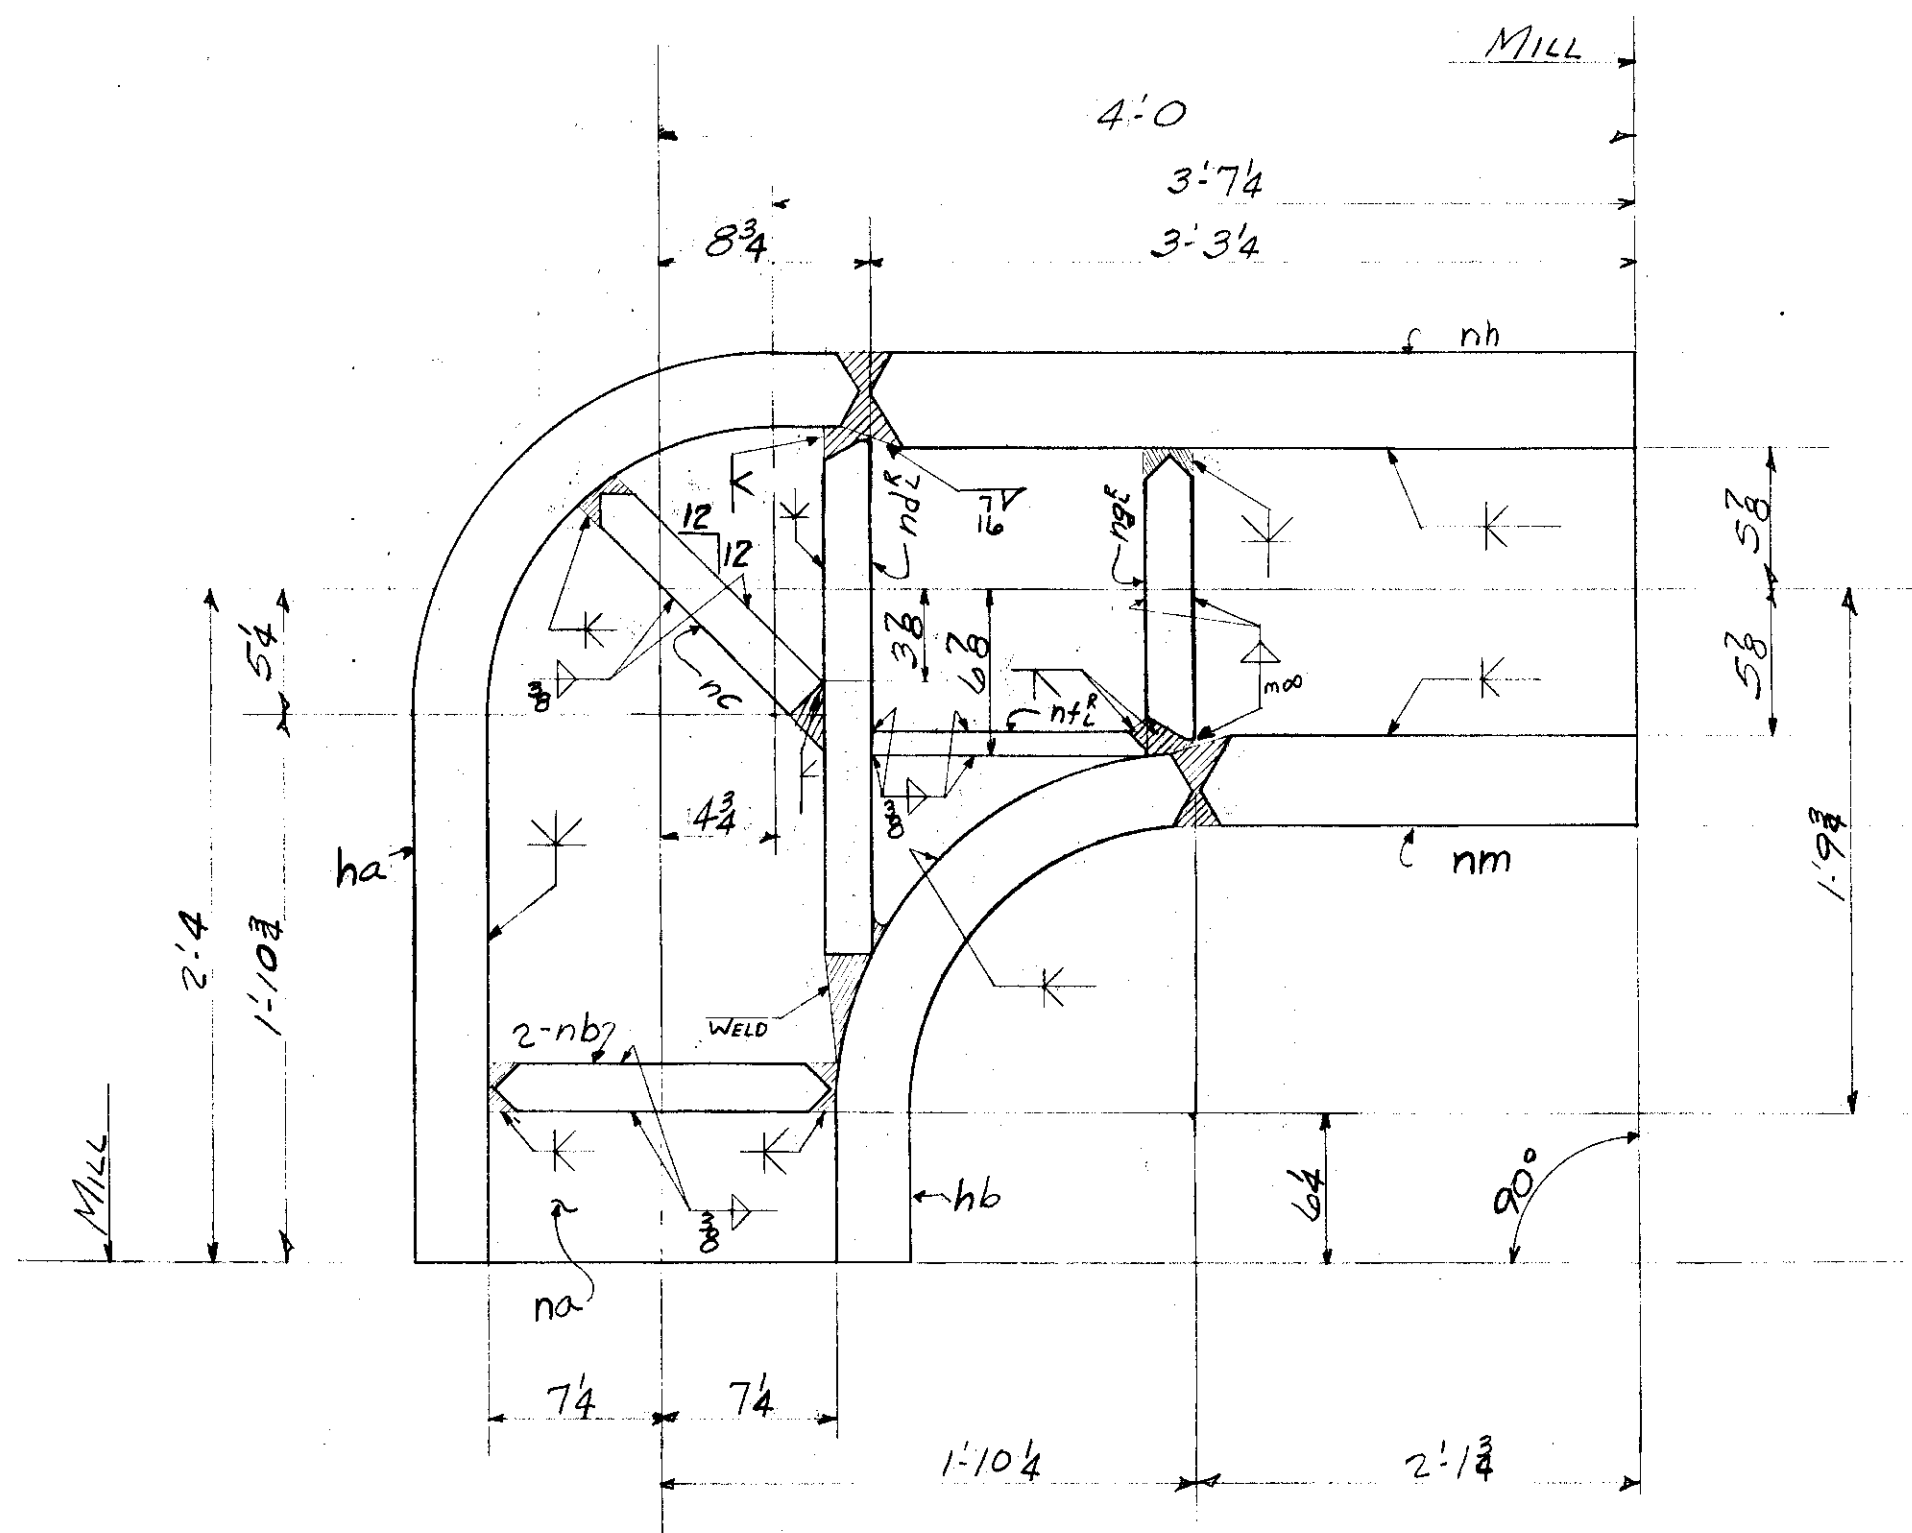


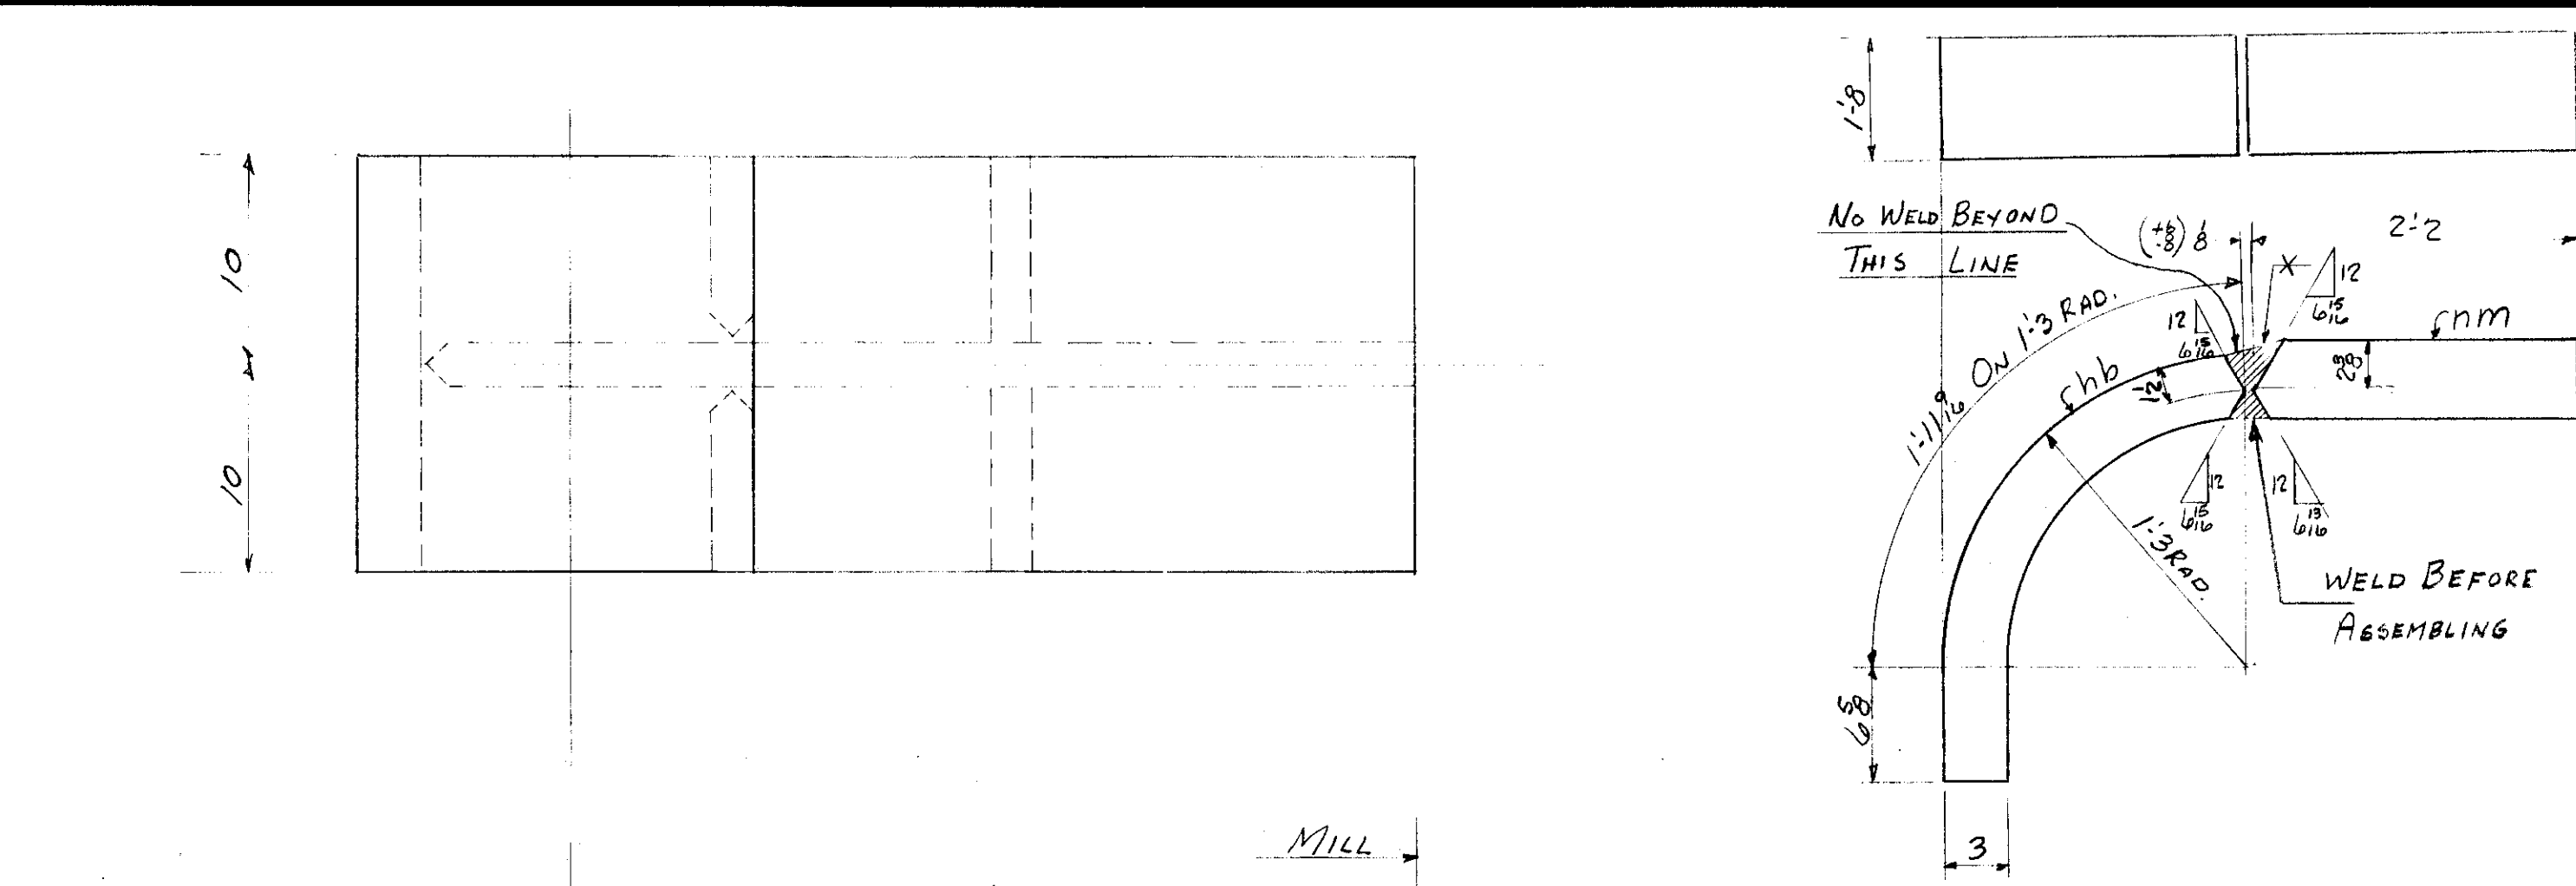


4 PLATES - Mk. hb
4 PLATES - Mk. nm

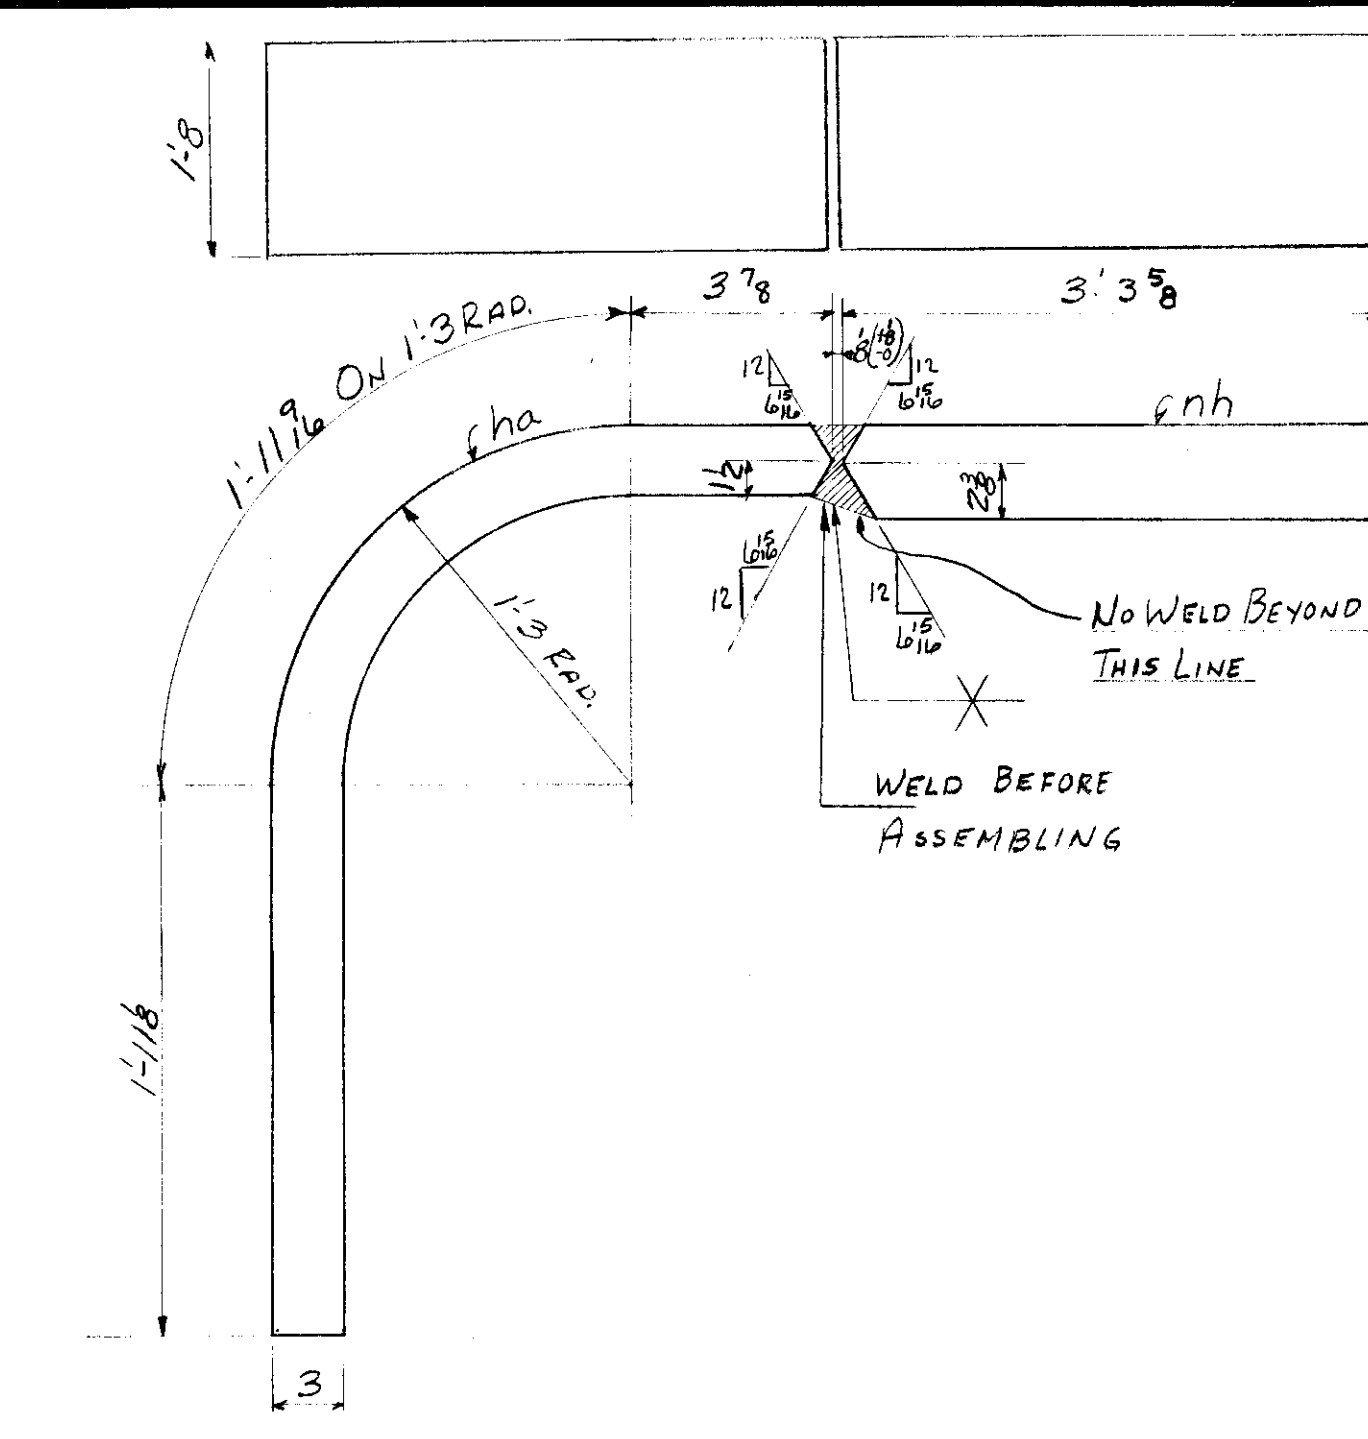


4 PLATES Mk. ha
4 PLATES Mk. nh

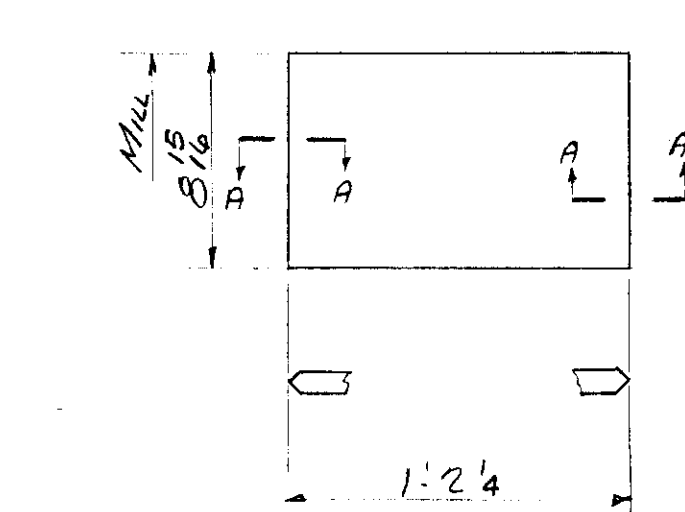


8 PLATES Mk. nb

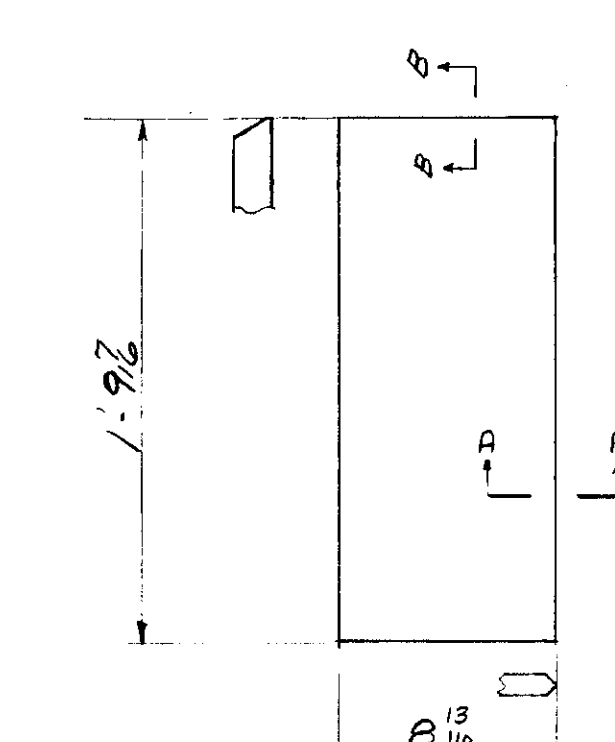


8 PLATES Mk. ndi

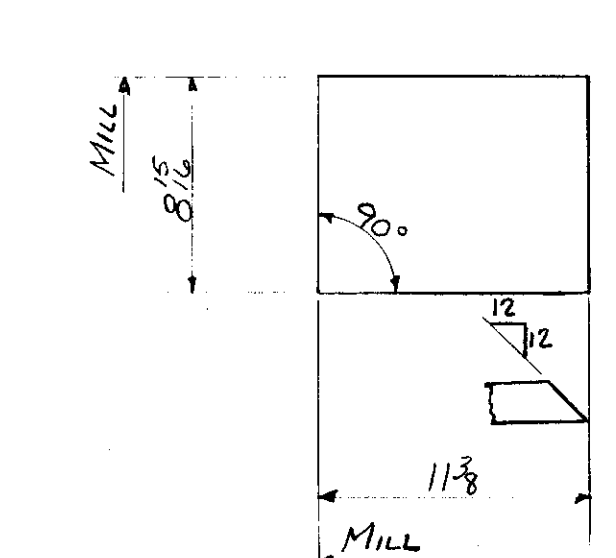

8 PLATES Mk. nfi

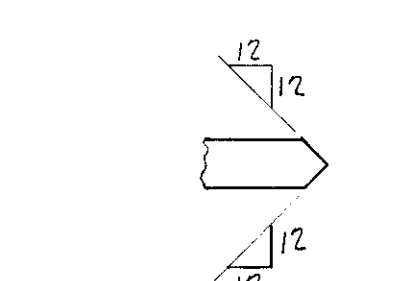


SECTION A-A

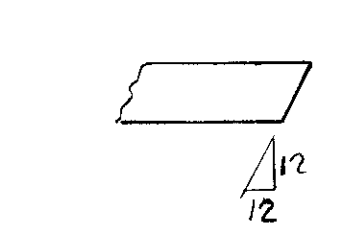

SECTION B-B

Drawn:
Openings:


WEIGHT	NO. PCS.	ASS. MK.	SHAPE	LENGTH	REMARKS	ORDERED
4 KNEES Mk. B-I; C-I (2 EACH)						
3480	4	ha	R. 20 x 3	4 2 9	PLATE 8-FDI	Ord.
2083	4	hb	R. do	2 6 10	PLATE 9-FDI	Ord.
3412	4	na	R. 35 x 2 3	4 7 2		
587	8	nb	R. 8 1/2 x 2	1 2 4	M. 1 EDGE	Ord. 20x3x1/2
502	8	nc	R. 8 1/2 x 2	1 0 4	M. 1 EDGE	Ord. 20x3x1/2
870	8	nd	R. 8 1/2 x 2	1 9 6		Ord. 20x3x1/2
234	8	nf	R. 8 1/2 x 1	0 11 3	M. 2 EDGES	Ord. 20x3x1/2
495	8	ng	R. 8 1/2 x 2	1 0 6	M. 1 EDGE	Ord. 20x3x1/2
2522	4	nh	R. 20 x 3 3/8	3 3 3		Ord. 20x3x1/2
2017	4	nm	R. 20 x 3 3/8	2 2		Ord. 20x3x1/2
88	Pa. 1-1					
17591	TOTAL					
TOTAL	ORD.	PLATES	STD.	BOLT	RIV.	PAINT
17591	17269	234				88

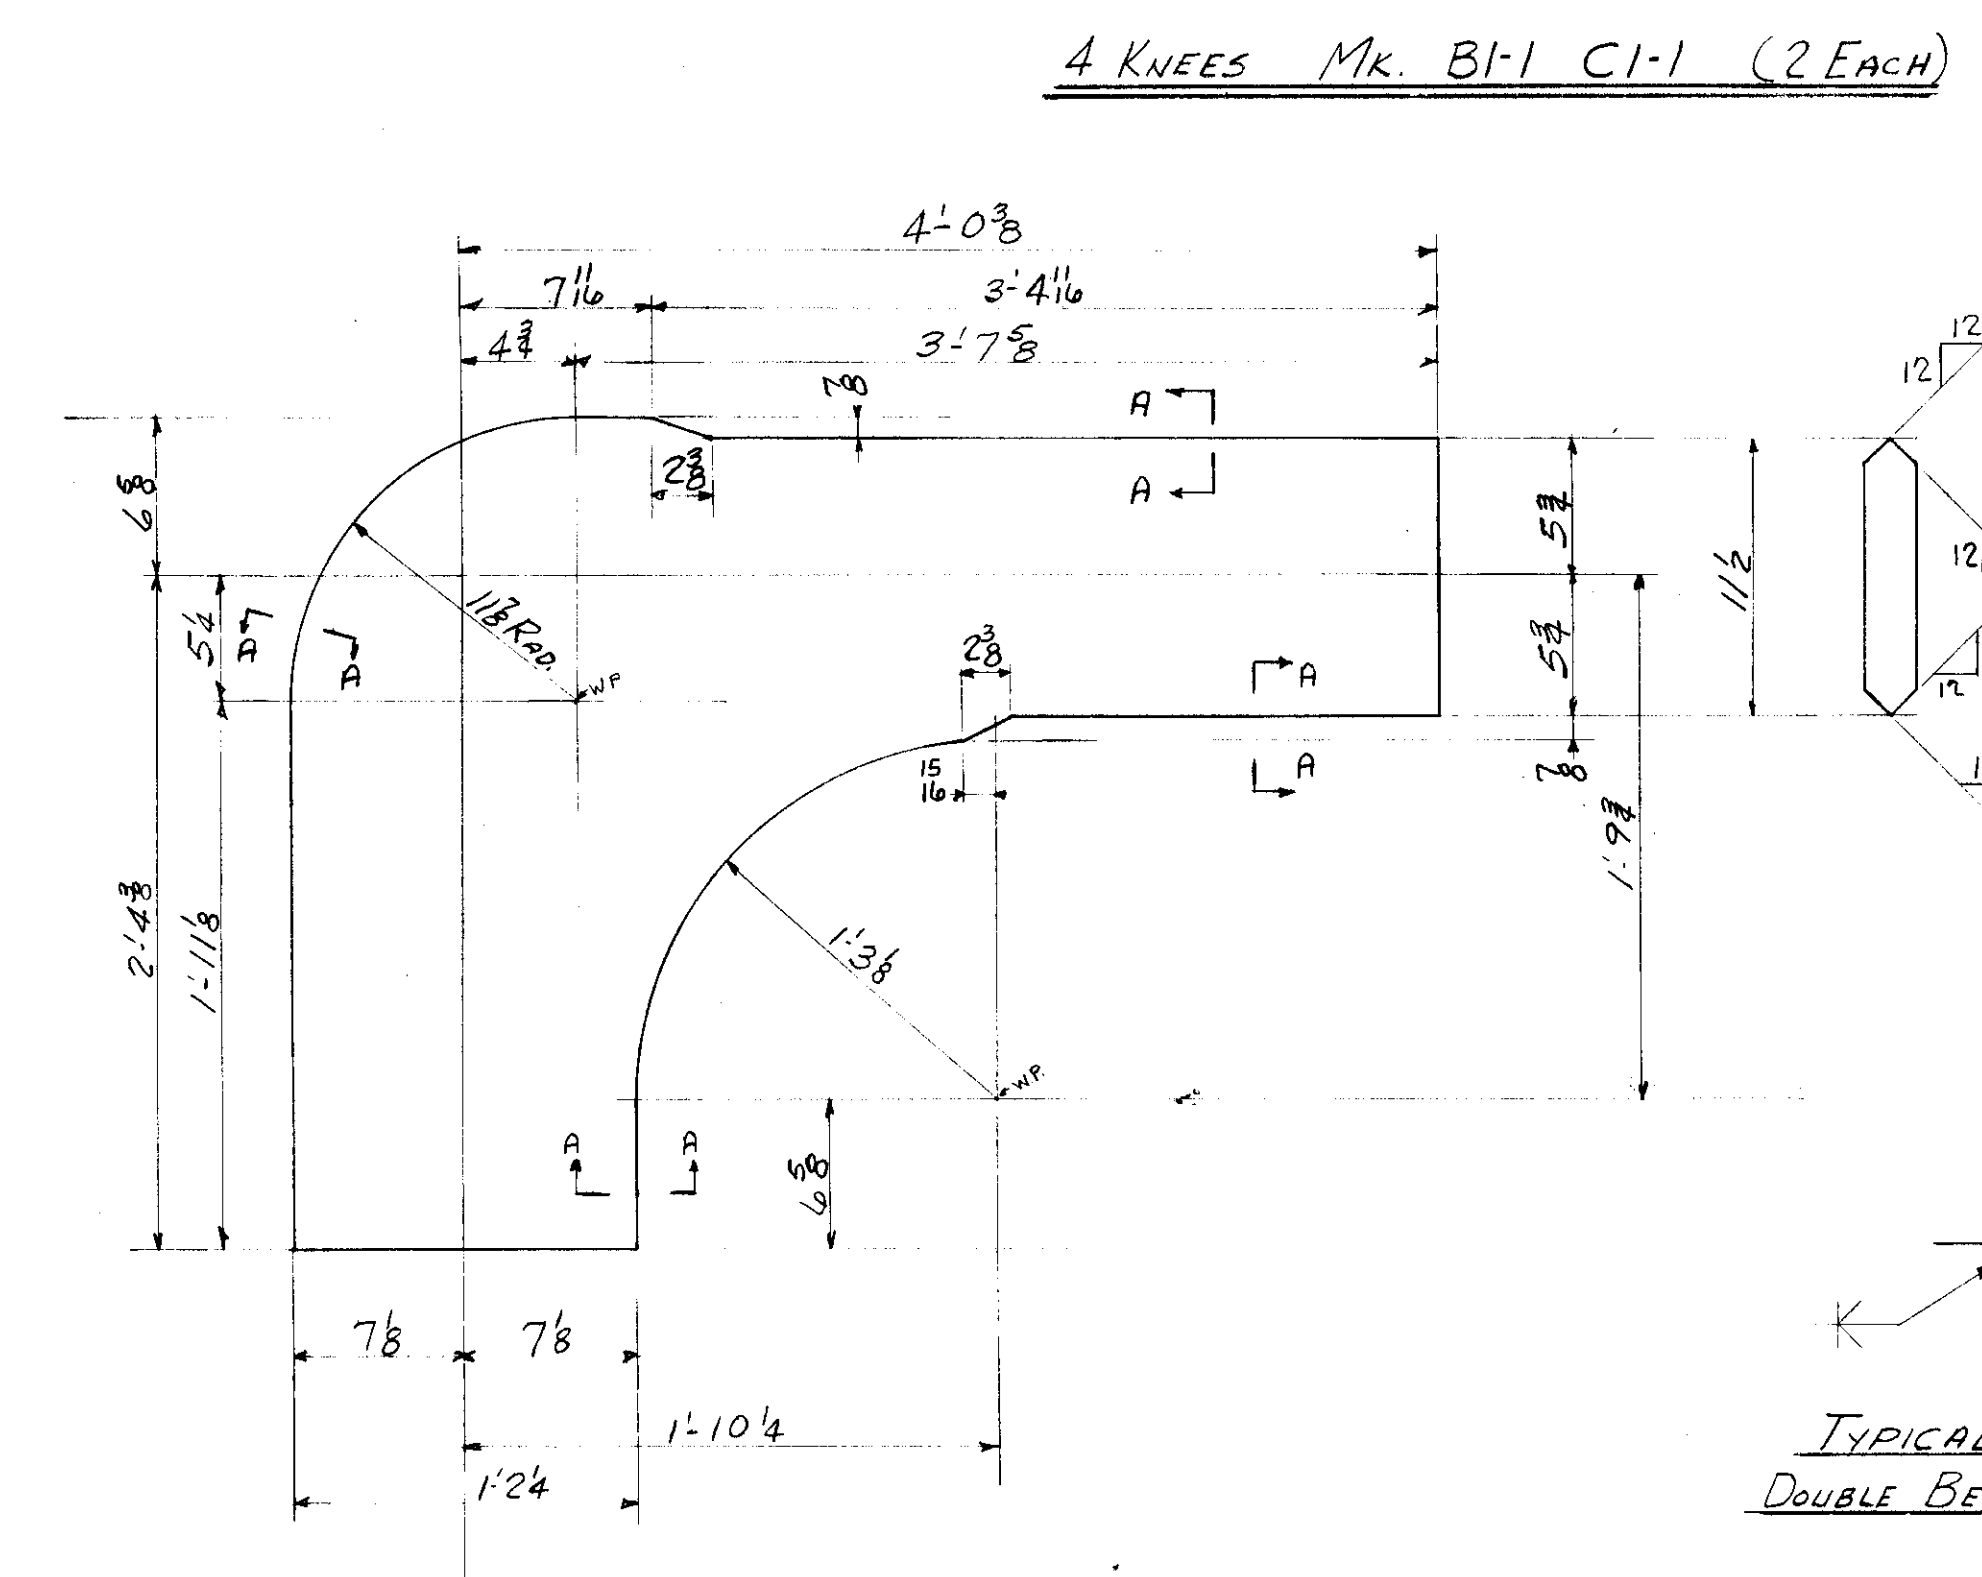


4 KNEES Mk. B-I C-I (2 EACH)

4 PLATES - Mk. na


TYPICAL SECTION FOR
DOUBLE BEVEL BUTT WELD

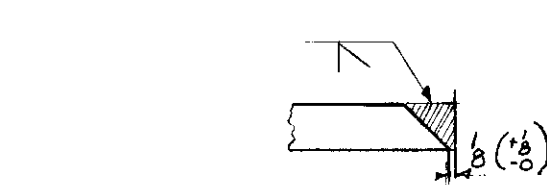

TYPICAL SECTION FOR
SINGLE BEVEL BUTT WELD

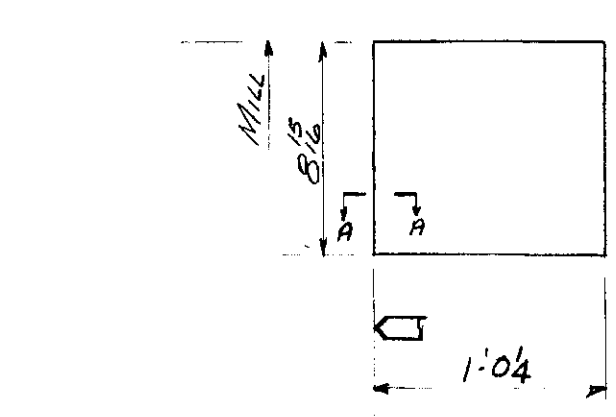

8 PLATES Mk. nc

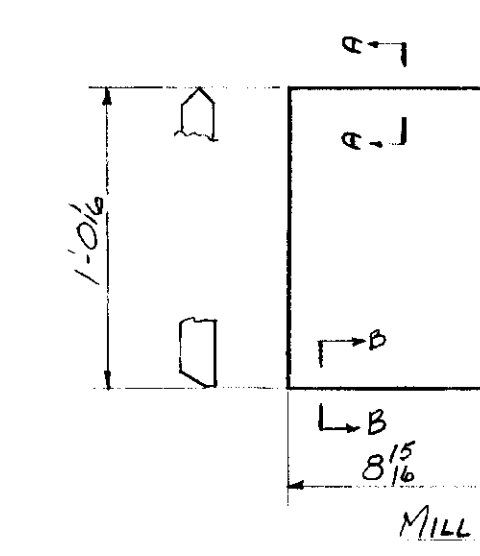

8 PLATES - Mk. ng

DATE	REVISION	BY	CHK'D
Lehigh Structural Steel Co. ALLENTOWN, PA. HARTFORD PUBLIC LIBRARY HARTFORD, CONN. VIERENDEEL TRUSSES "B" & "C"			
IN CHARGE OF	DATE	CONTRACT NUMBER	
DRAWN BY	DATE	17591	4089
CHECKED BY	DATE	11-16-54	13
SCALE			

Lot # 3 | WELD