


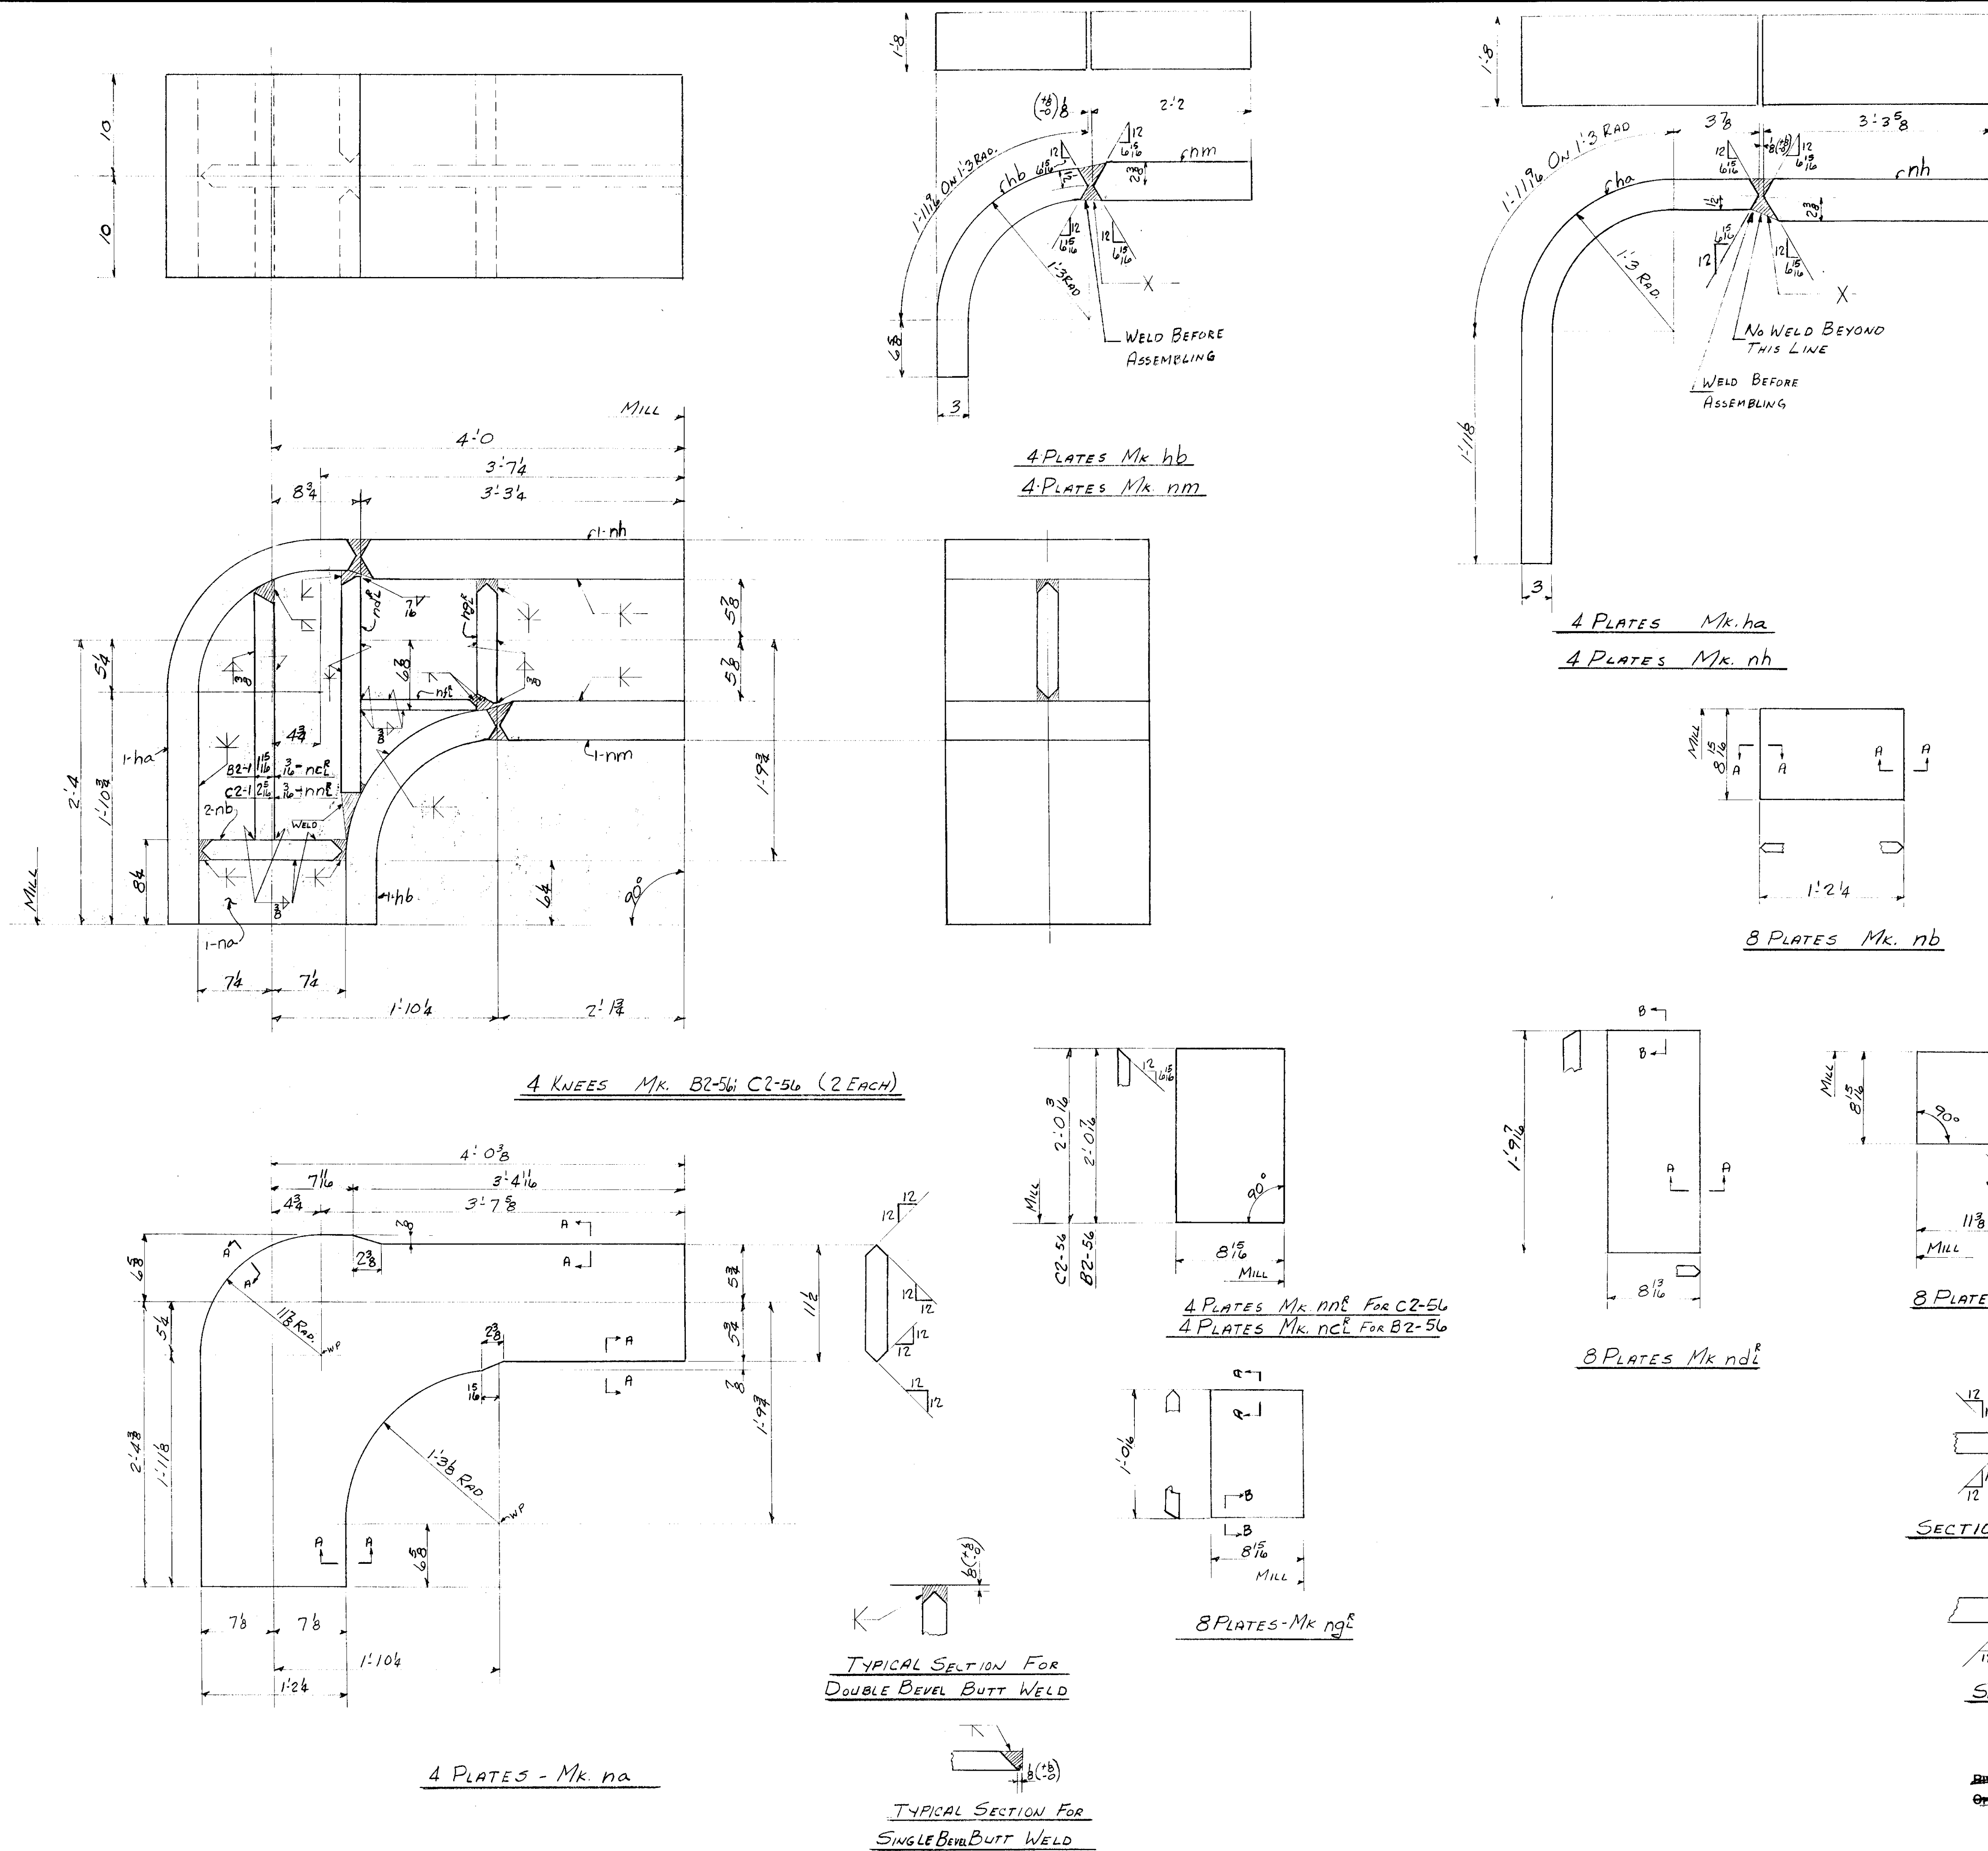

WEIGHT	NO. PCS.	ASSEMBLY	SHAPE	LENGTH	REMARKS	ORDERED
4 KNEES Mk B2-56 C2-56 (2 EACH)						
3480	4	ha	R 20 x 3	4 2 1/2	PLATE 15-FDI	Ord.
2083	4	hb	R 35 x 2 1/2	4 1 1/2	PLATE 9-FDI	Ord.
3412	4	na	R 8 1/2 x 2 1/2	4 1 1/2	M. 1 EDGE	Ord.
5879	8	nb	R 8 1/2 x 2	1 2 1/2	M. 2 EDGES	Ord.
534	4	nc	R 8 1/2 x 2 1/2	2 0 1/2	M. 1 EDGE	Ord.
570	8	nd	R 8 1/2 x 2	1 9 1/2	M. 2 EDGES	Ord.
234	8	ne	R 8 1/2 x 1	0 11 1/2	M. 2 EDGES	Ord.
495	8	nf	R 8 1/2 x 2	1 0 1/2	M. 1 EDGE	Ord.
3625	4	nh	R 20 x 3 1/2	3 3 1/2	M. 2 EDGES	Ord.
2917	4	nm	R 20 x 3 1/2	2 2	M. 2 EDGES	Ord.
627	4	nn	R 8 1/2 x 2 1/2	2 0 1/2	M. 2 EDGES	Ord.
91	Pair	Paint				
18350	TOTAL					
TOTAL	ORD.	PLATES	STD.	BOLT	RIV.	PAINT
18350	16869	234				91

DATE

BY

REVISION

BY

CHK'D

Lehigh Structural Steel Co.

ALLENTOWN, PA.

HARTFORD PUBLIC LIBRARY

HARTFORD, CONN.

VIERENDEEL TRUSSES "B" & "C"

IN CHARGE OF

DRAWN BY

CHECKED BY

SCALE

DATE

DATE

DATE

CONTRACT NUMBER

SHEET NUMBER