




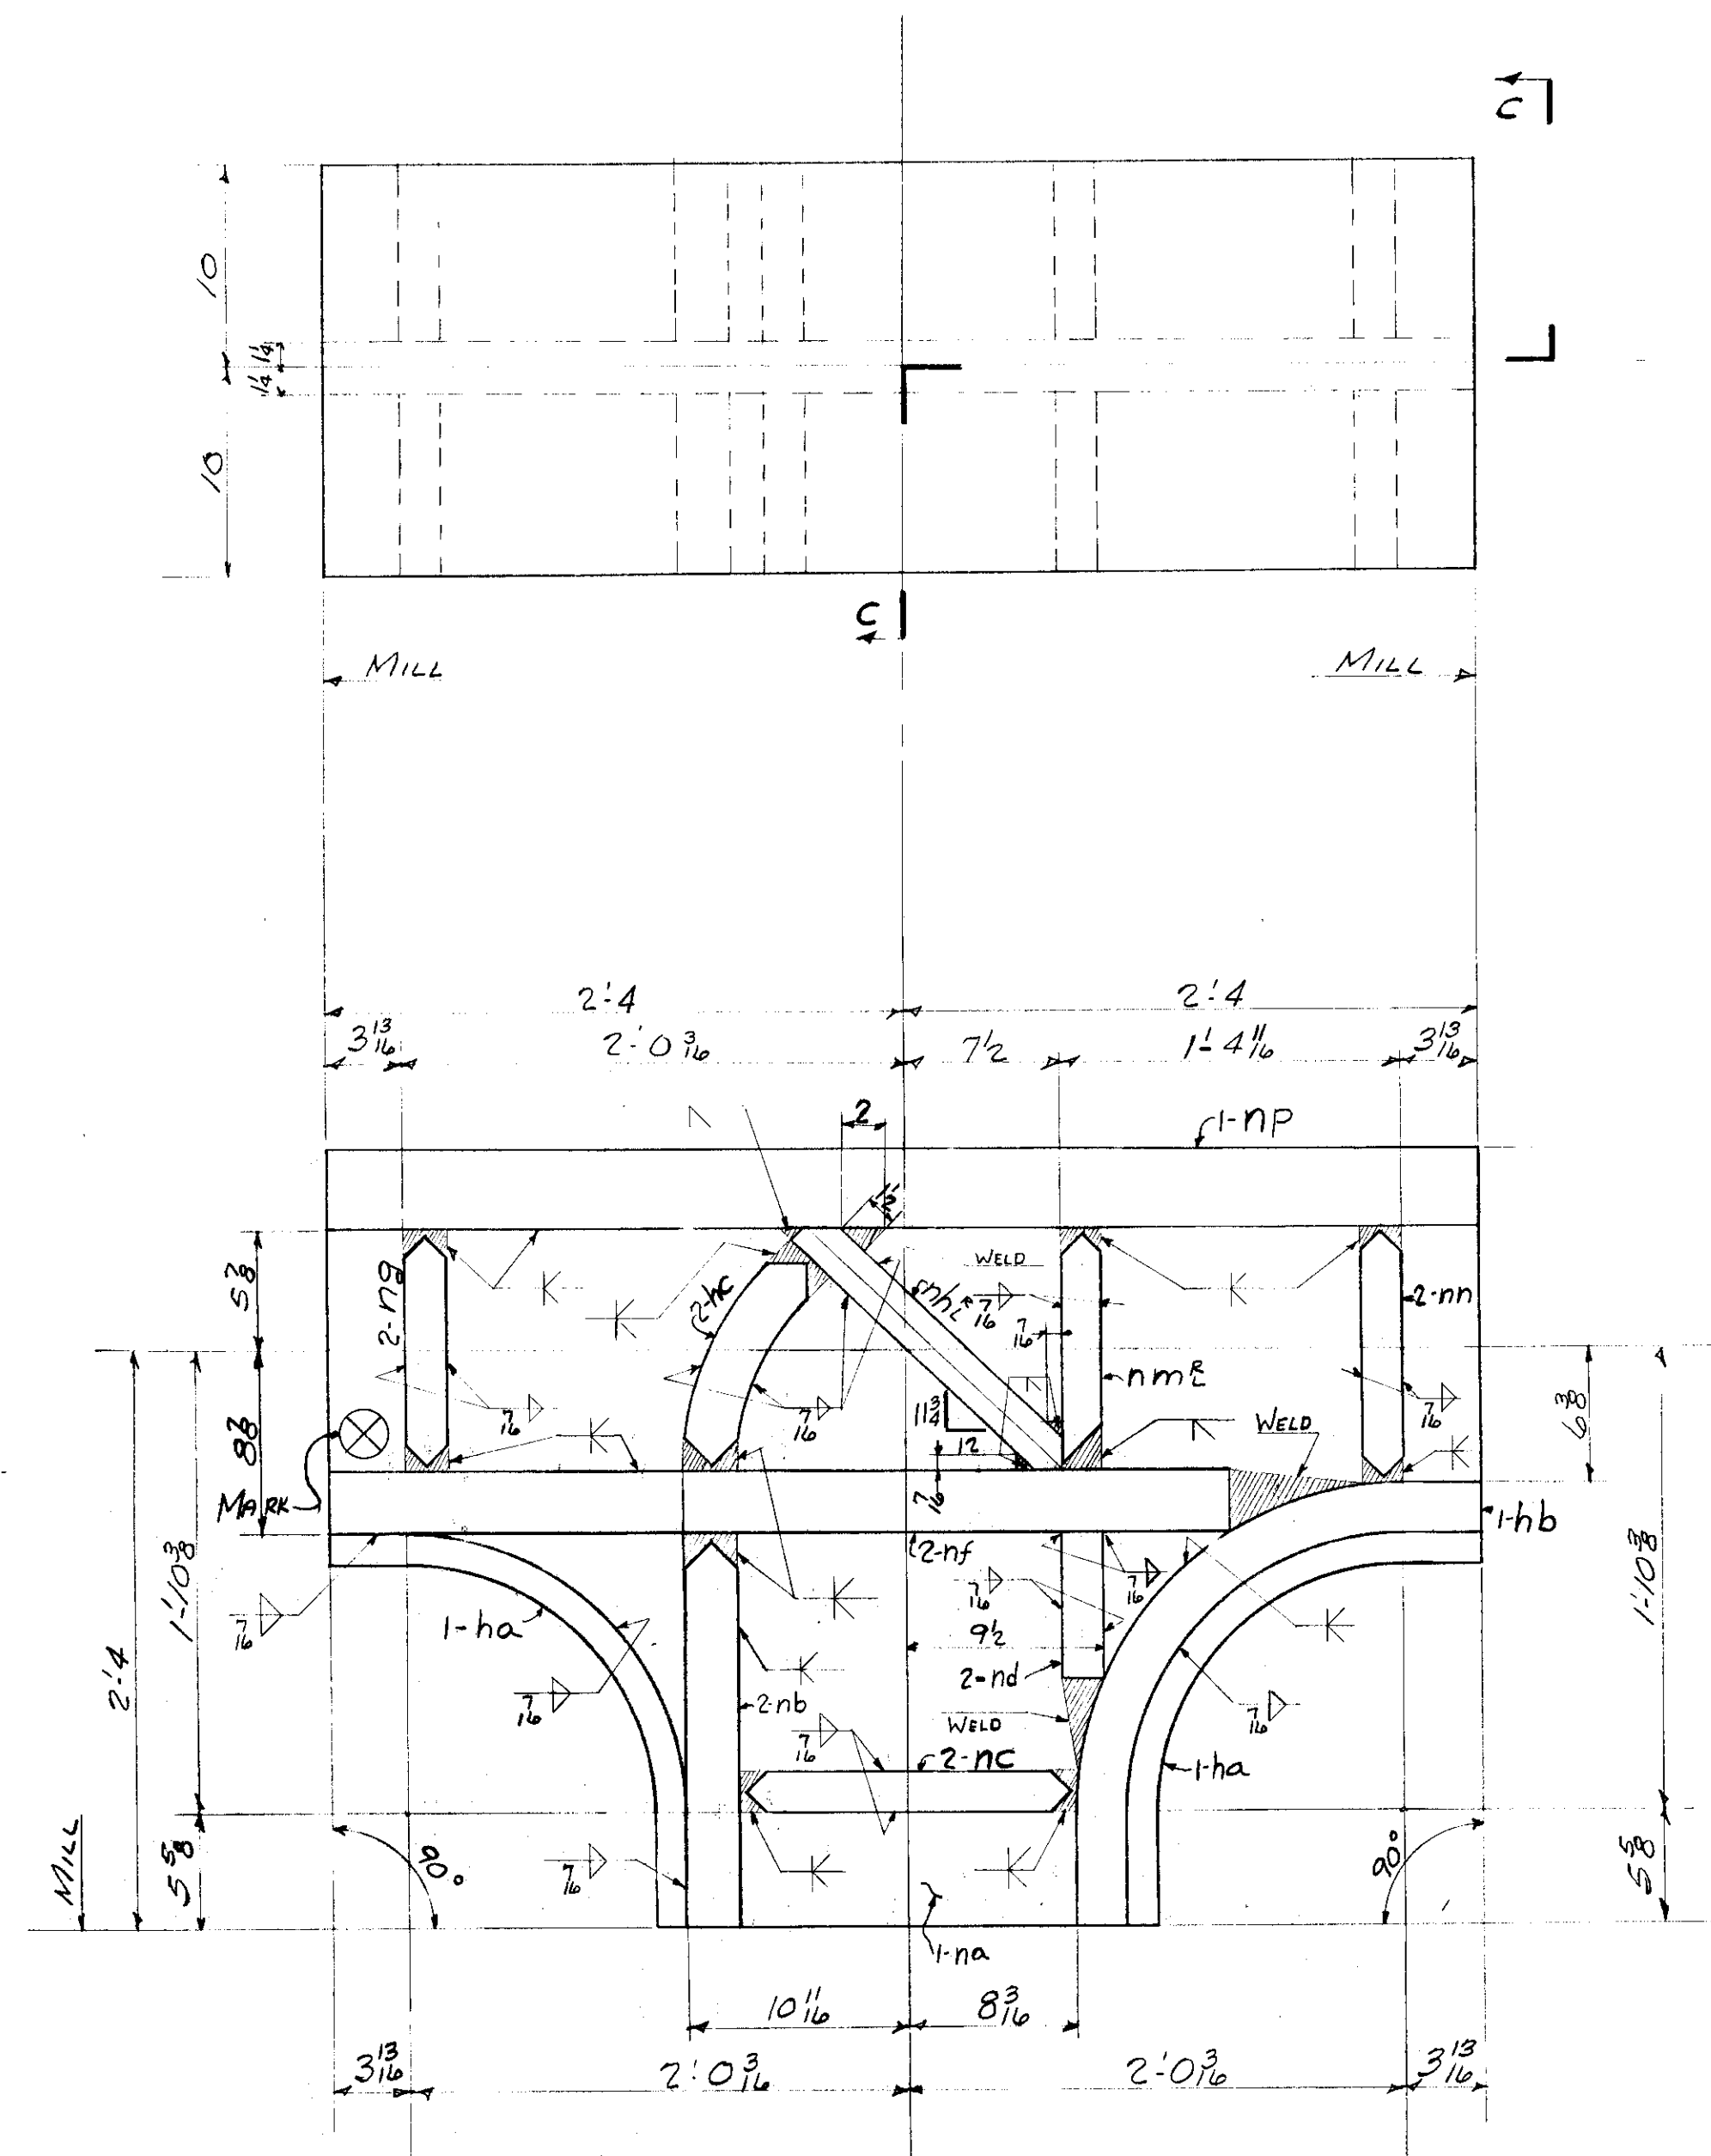


8 JOINTS - Mk. B1-2; C1-2; B2-2; C2-2 (2 EACH)

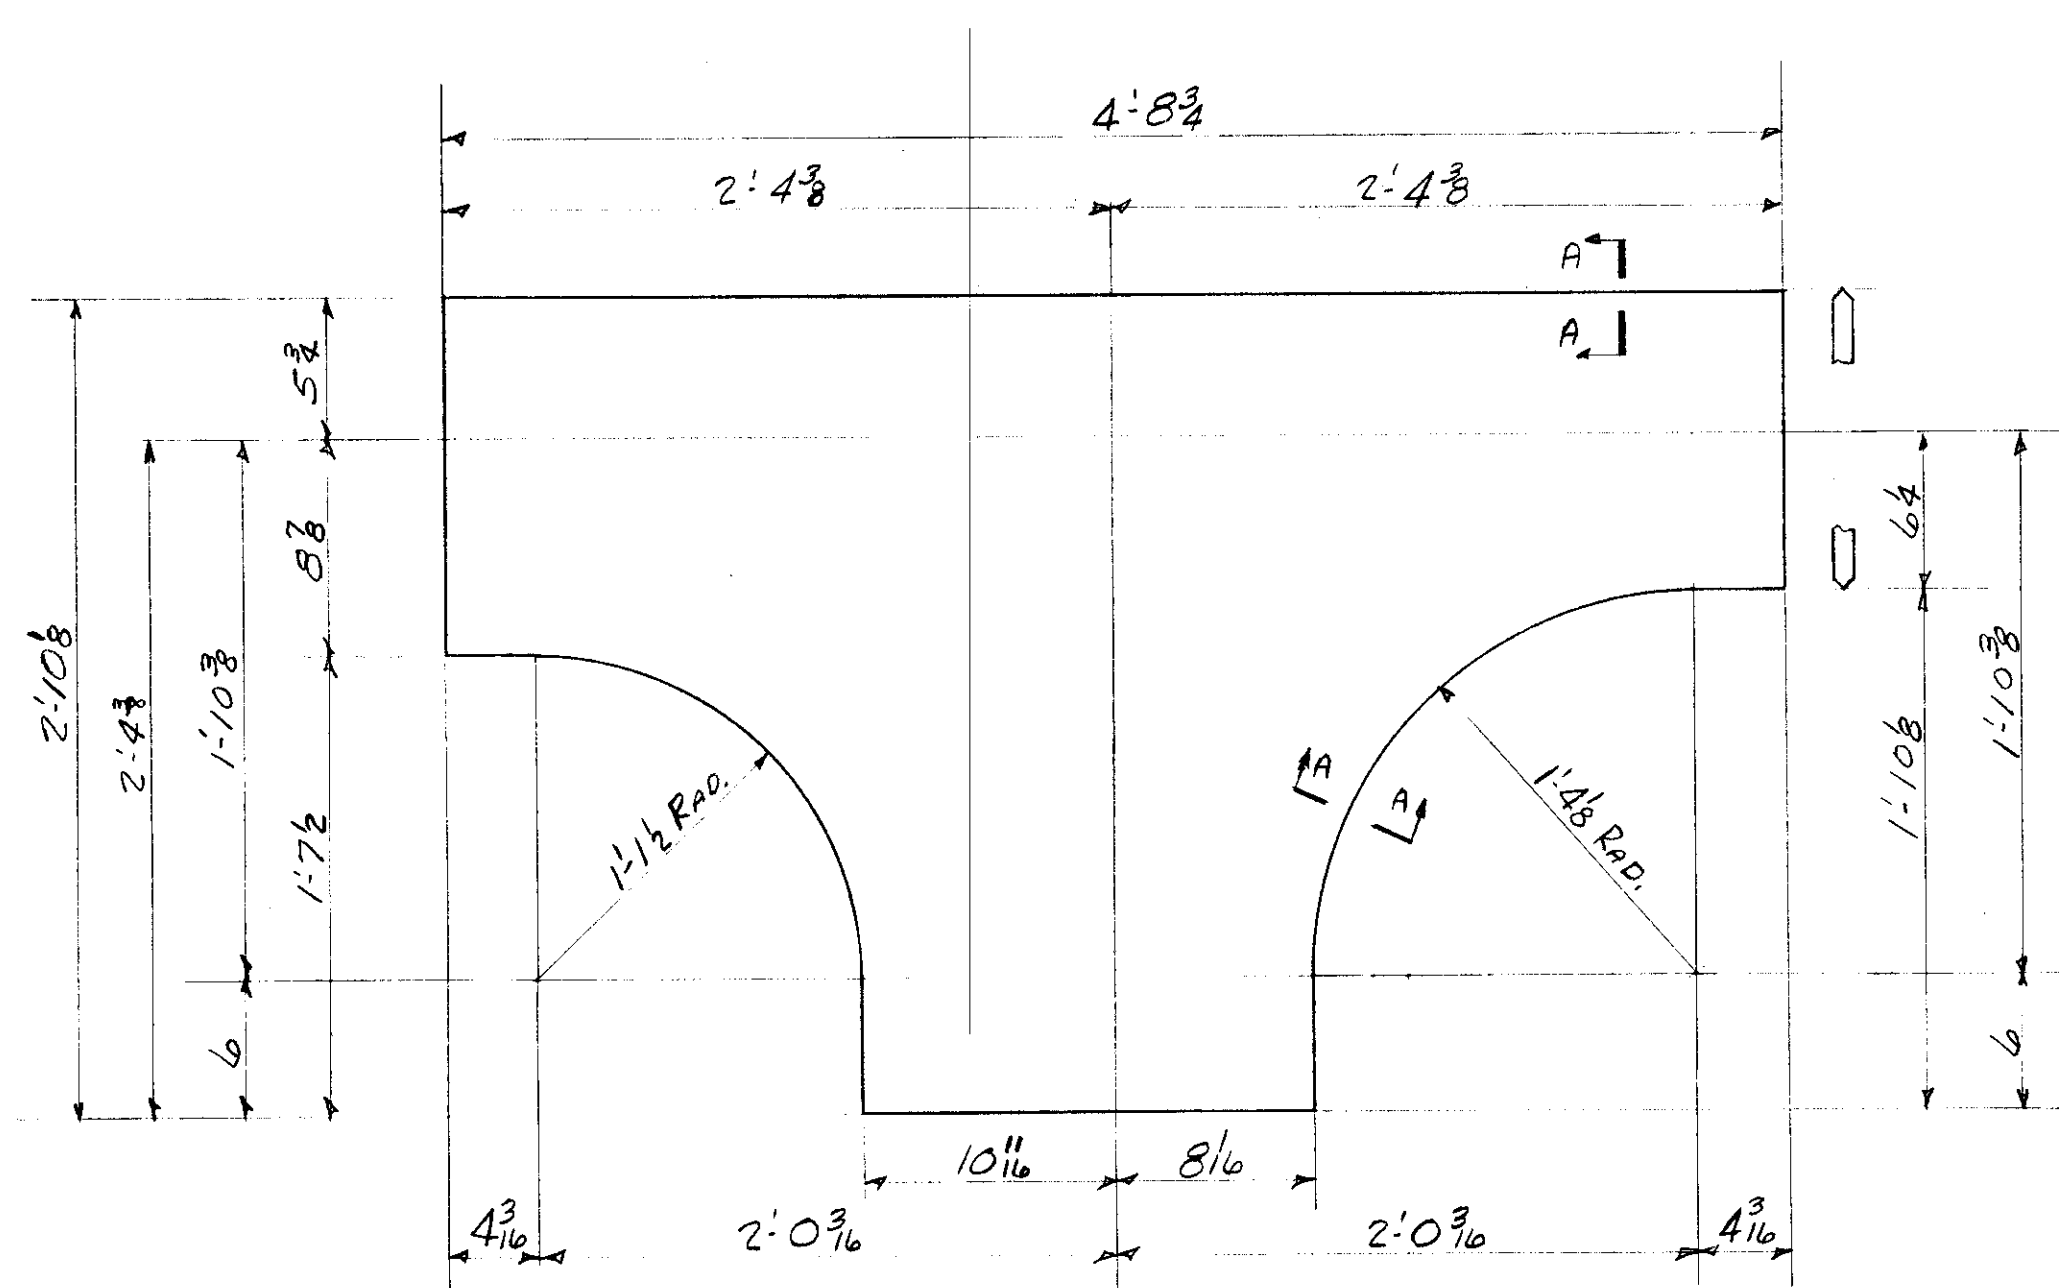


8 PLATES Mk. na

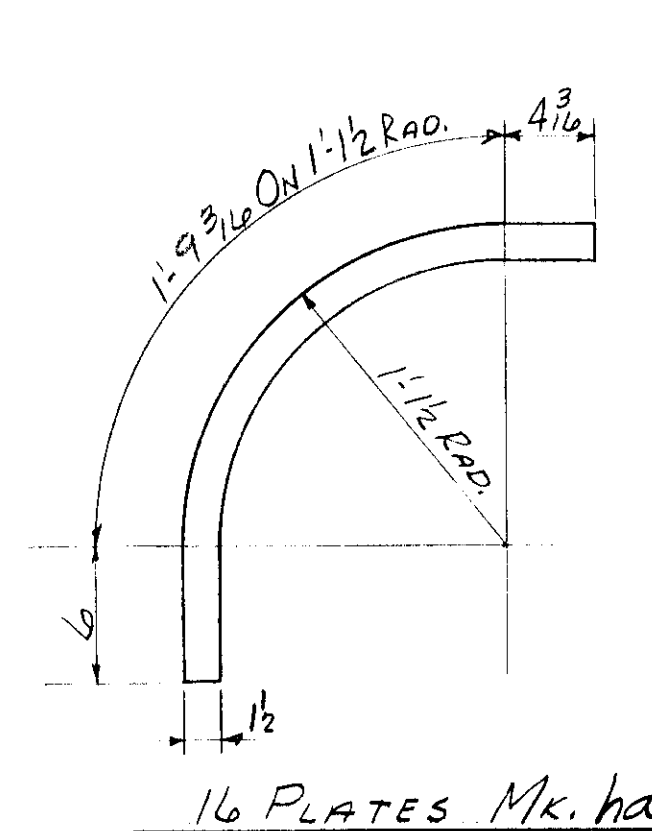


16 PLATES Mk. ha

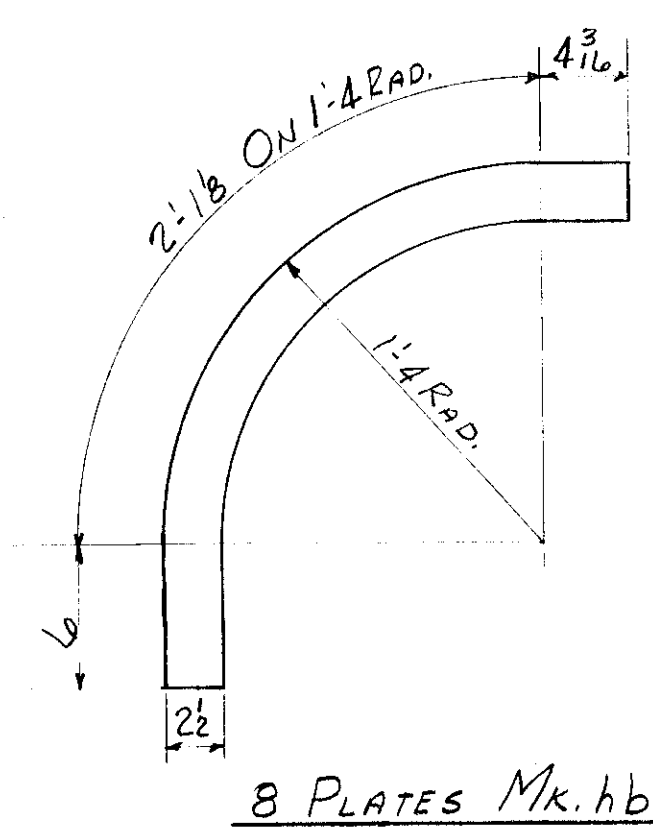


8 PLATES Mk. hb

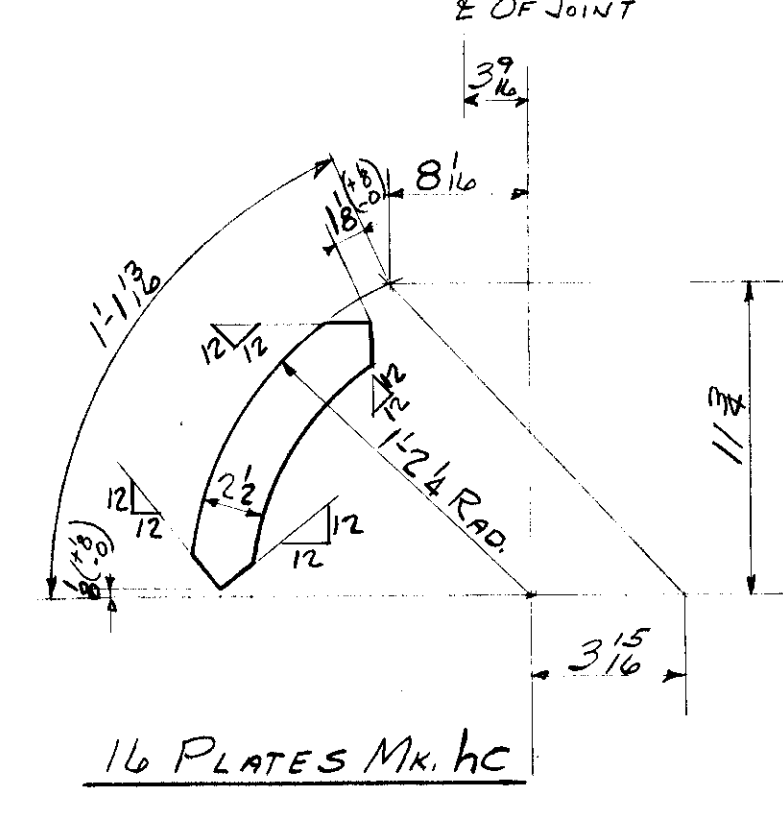


16 PLATES Mk. hc

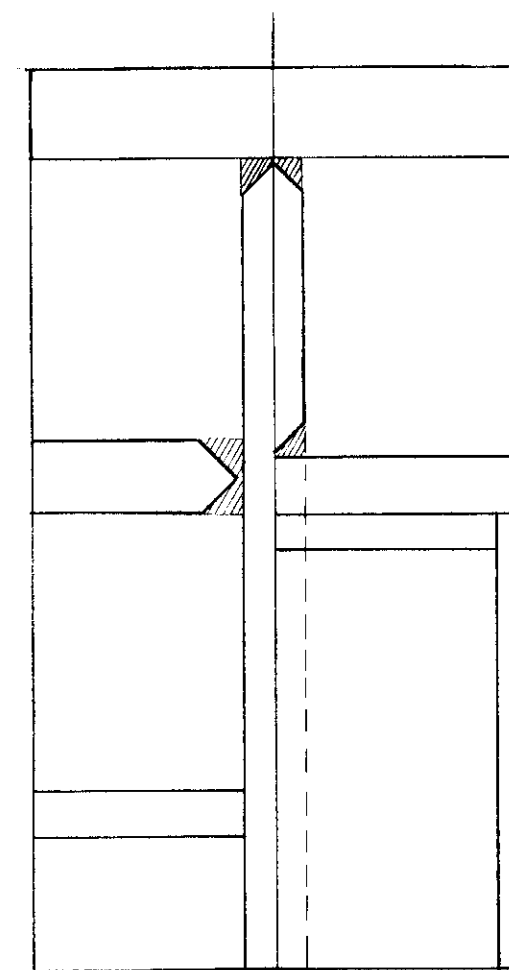


SECTION "C-C"

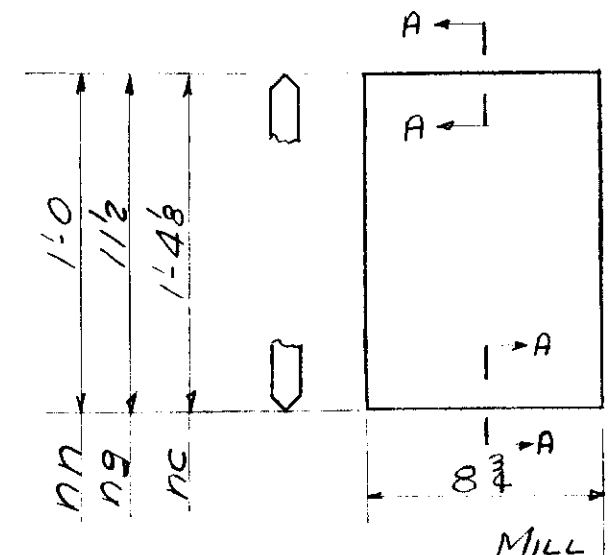


16 PLATES Mk. nc
16 PLATES Mk. ng
16 PLATES Mk. nn

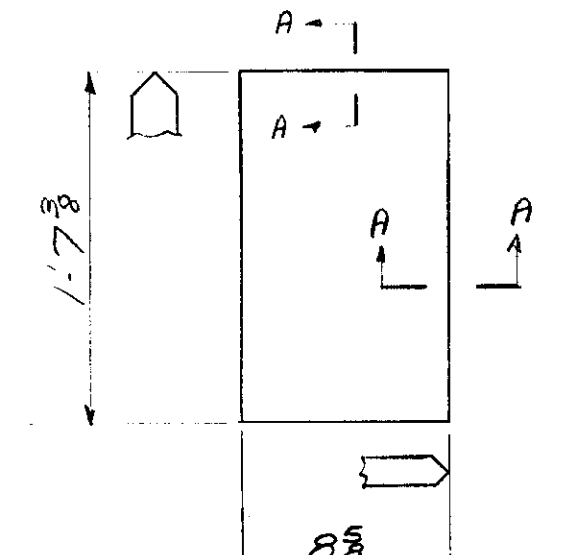


16 PLATES Mk. nb

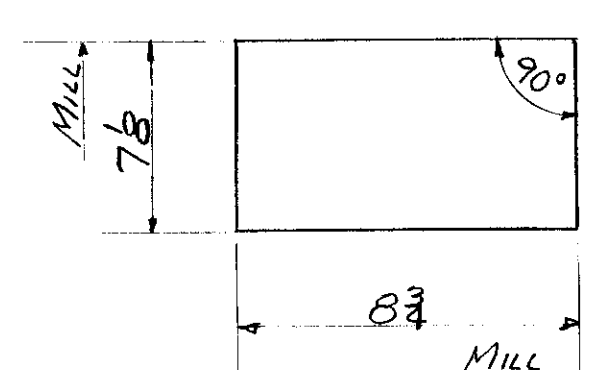


16 PLATES Mk. nd

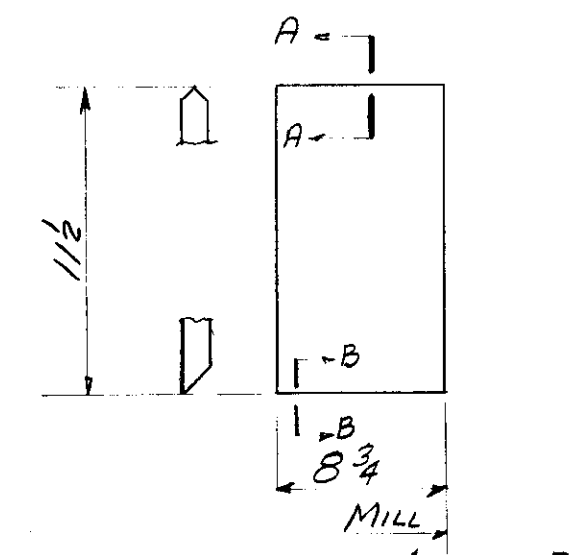


16 PLATES Mk. nm

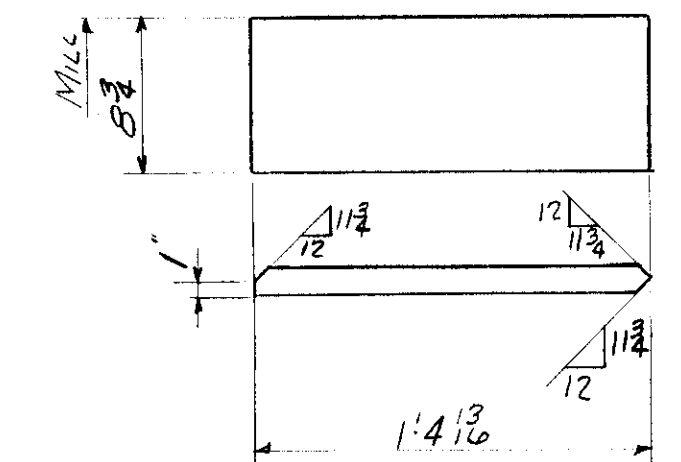


16 PLATES Mk. nh

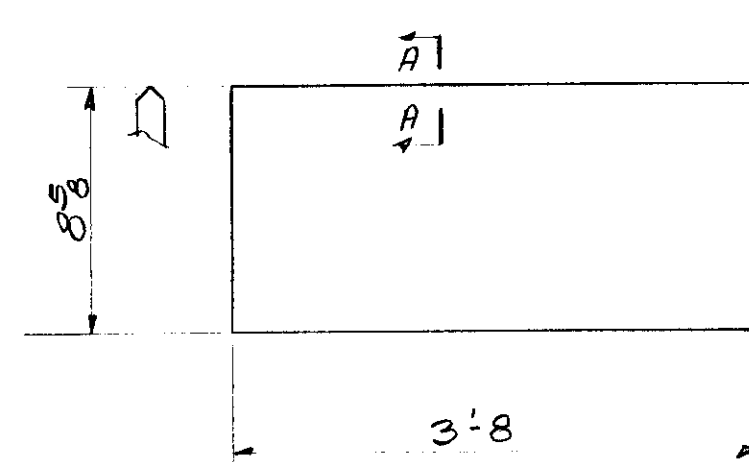


16 PLATES - Mk. nf

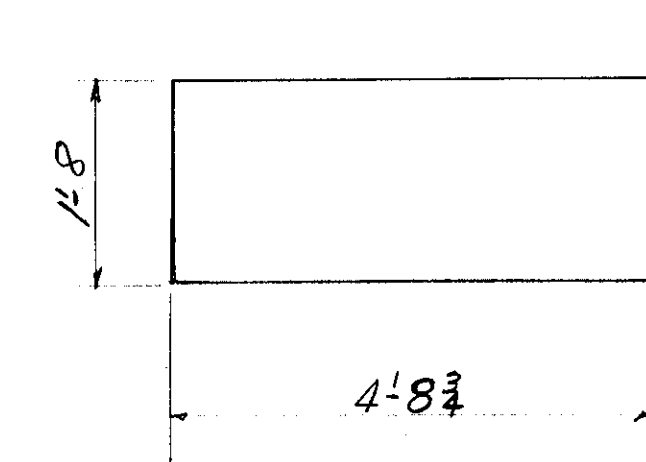


8 PLATES - Mk. np

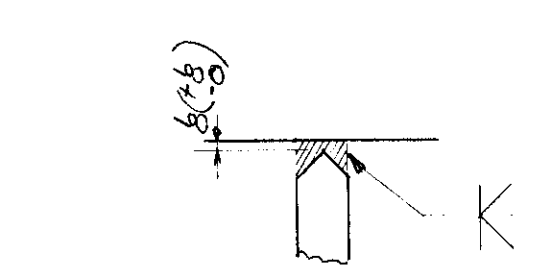


TYPICAL SECTION FOR
DOUBLE BEVEL BUTT WELD

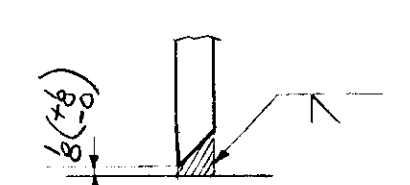

TYPICAL SECTION FOR
SINGLE BEVEL BUTT WELD

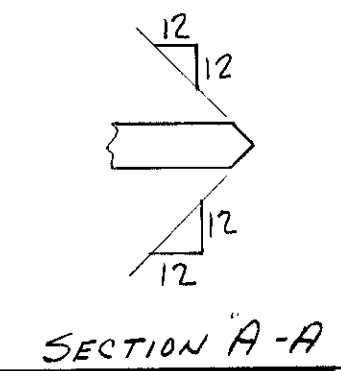

SECTION "A-A"

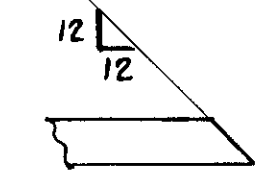

SECTION "B-B"

WEIGHT	NO. PCS.	ASSEM.	SHAPE	LENGTH	REMARKS	ORDERED
8 JOINTS - Mk. B1-2; C1-2; B2-2; C2-2 (2 EACH)						
4099	16	ha	R. 19 x 1 1/2	2 7 3/8	R. 10-FD1	Ord.
1050	8	hb	R. 20 x 2 1/2	2 11 5/8	R. 11-FD2	Ord.
1268	16	hc	R. 8 3/4 x 2 1/2	1 0 7/8	R. 32-FD2	Ord.
9618	8	na	R. 34 8 x 2 1/2	4 5 3/4		Ord.
1915	16	nb	R. 8 3/4 x 2 1/2	1 7 3/8		Ord.
1245	16	nc	R. 8 3/4 x 2	1 4 9/16	M. 1 EDGE	Ord.
102	16	nd	R. 8 3/4 x 2	0 7 7/8	M. 2 EDGES	Ord.
5237	16	nf	R. 8 3/4 x 3	3 8		Ord.
1217	16	ng	R. 8 3/4 x 2	0 11 1/2	M. 1 EDGE	Ord.
1252	16	nh	R. 8 3/4 x 2	1 4 1/2	M. 1 EDGE	Ord.
127	16	nm	R. 8 3/4 x 2	0 11 1/2	M. 1 EDGE	Ord.
1266	16	nn	R. 8 3/4 x 2	1 0	M. 1 EDGE	Ord.
10101	8	np	R. 20 x 3 3/8	4 8 3/4		Ord.
212	PAINT					
42679	TOTAL					
TOTAL	ORD.	PLATES	STD.	BOLT	RIV.	PAINT
42679	42679					212

DATE	REVISION	BY	CHK'D
Lehigh Structural Steel Co. ALLENTOWN, PA. HARTFORD PUBLIC LIBRARY HARTFORD, CONN. VIENDEEL TRUSSES "B & C"			
IN CHARGE OF	DATE	CONTRACT NUMBER	
DRAWN BY	DATE	4039	
CHECKED BY	DATE		
SCALE		SHEET NUMBER	15