




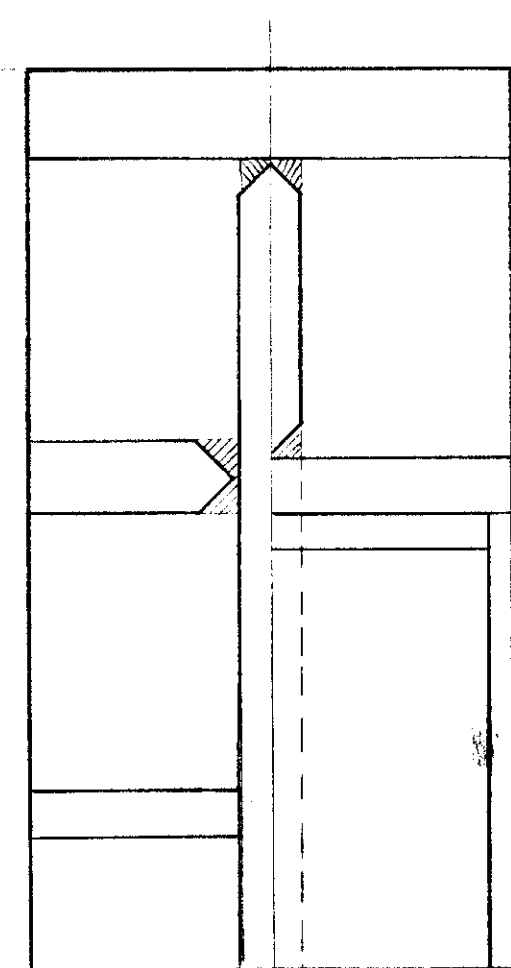

SECTION "C-C"

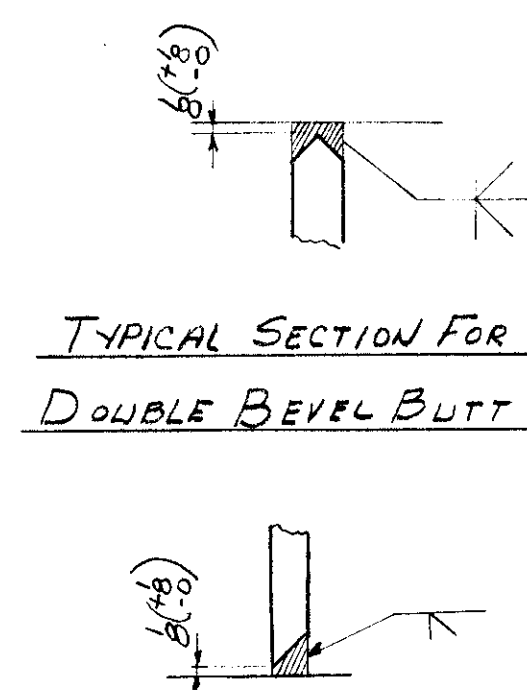


TYPICAL SECTION FOR
SINGLE BEVEL BUTT WELD

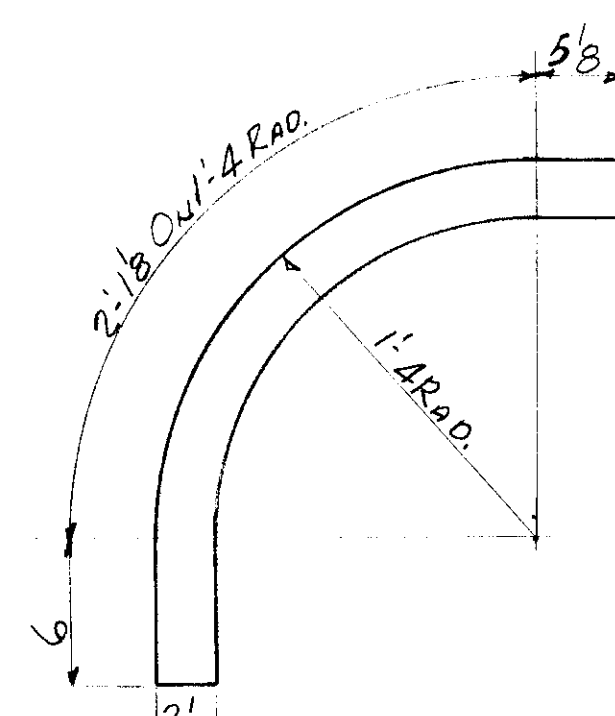


16 PLATES Mk. ha

8 PLATES Mk. hb

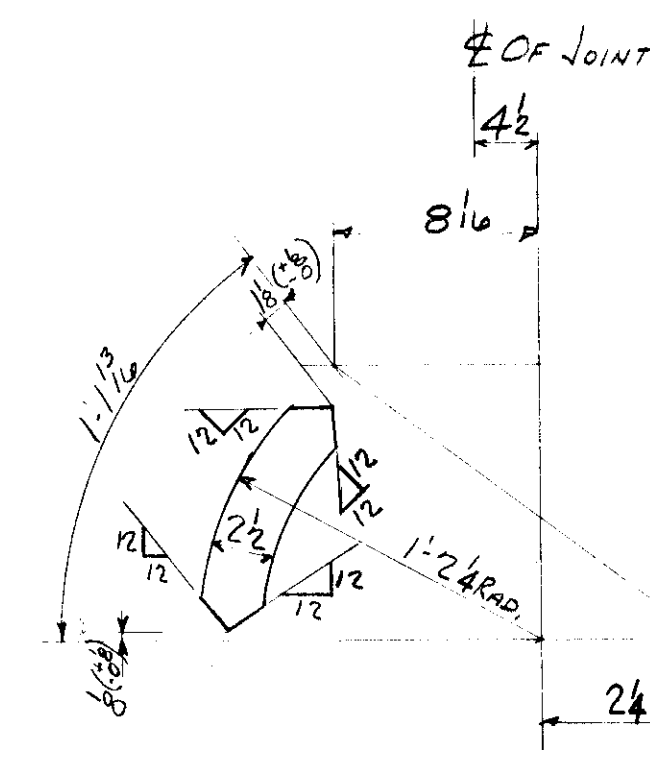


16 PLATES Mk. hc

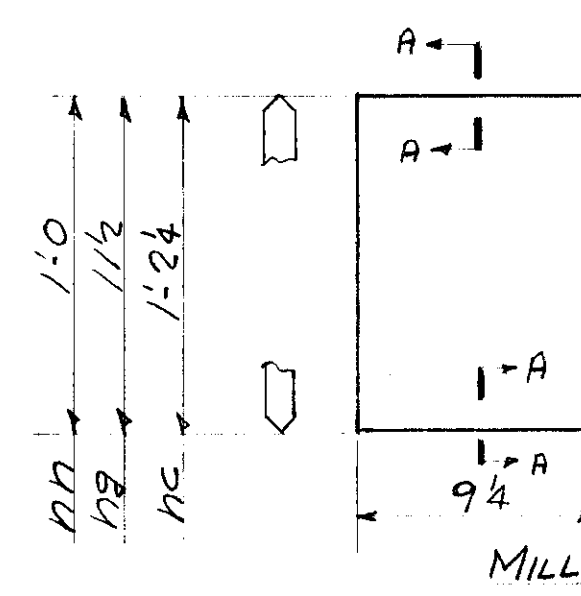


16 PLATES Mk. nc

16 PLATES MK ng


16 PLATES Mk nn

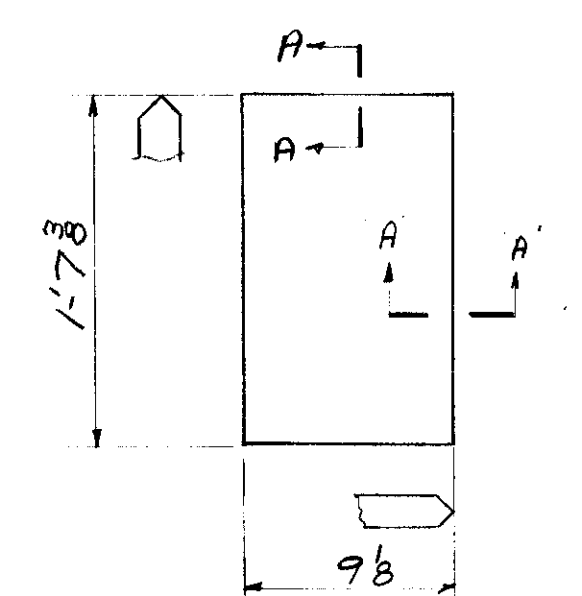


16 PLATES MK.nb

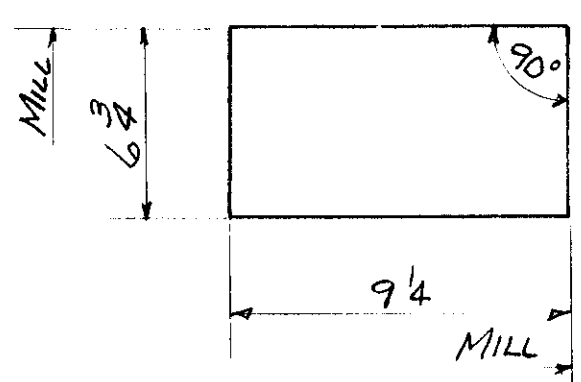


16 PLATES MK. nd

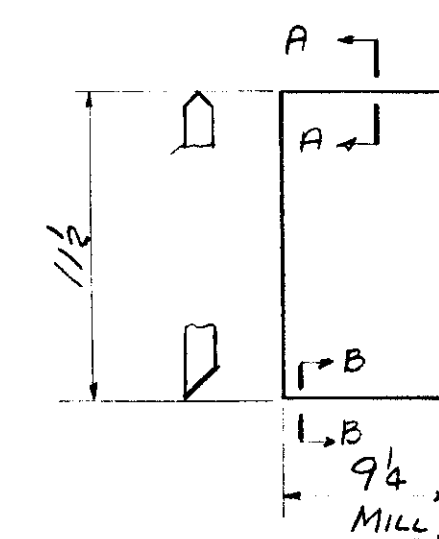


16 PLATES MK. NMZ

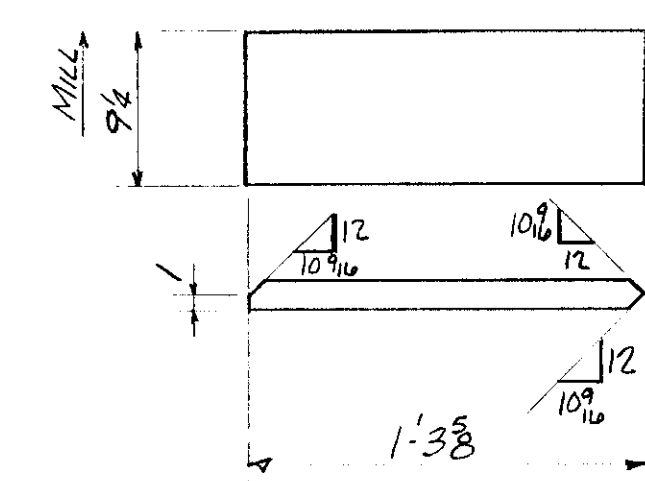


16 PLATES MK. nh^R₂

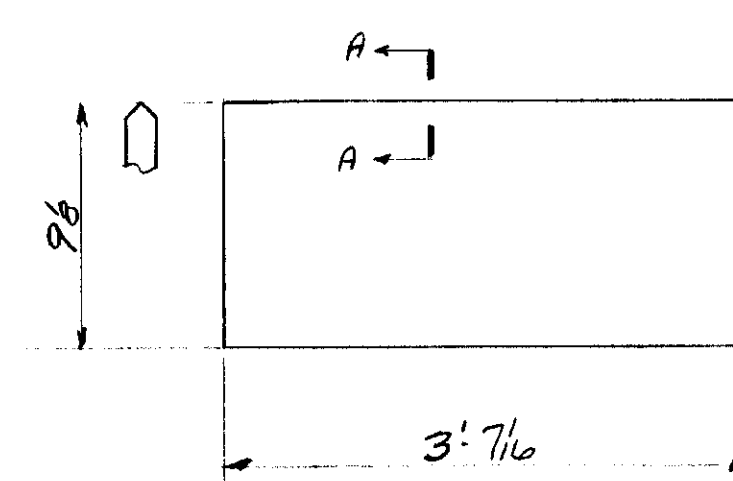


16 PLATES - Mk. nf

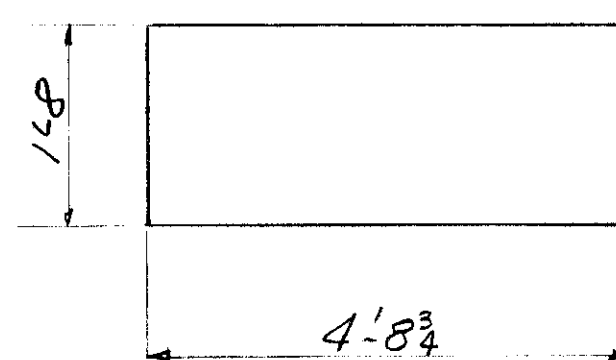

8 PLATES - Mk. np

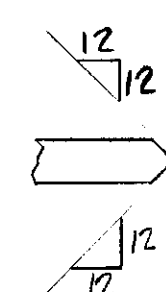

SECTION "A-A"

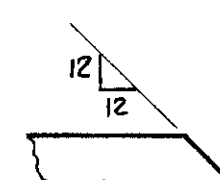

SECTION "B-B"

DATE		REVISION	BY	CHK'D

Lehigh Structural Steel Co.
 ALLENTOWN, PA.
HARTFORD PUBLIC LIBRARY
HARTFORD, CONN.
VIERENDEEL TRUSSES 'B & C'

IN CHARGE OF <u>CF</u>	DATE	CONTRACT NUMBER
DRAWN BY <u>FLG</u>	DATE <u>11-1-54</u>	<u>4087</u>
CHECKED BY <u>FF</u>	DATE <u>11-18-54</u>	
SCALE		SHEET NUMBER <u>16</u>

LOT #3 WELD