




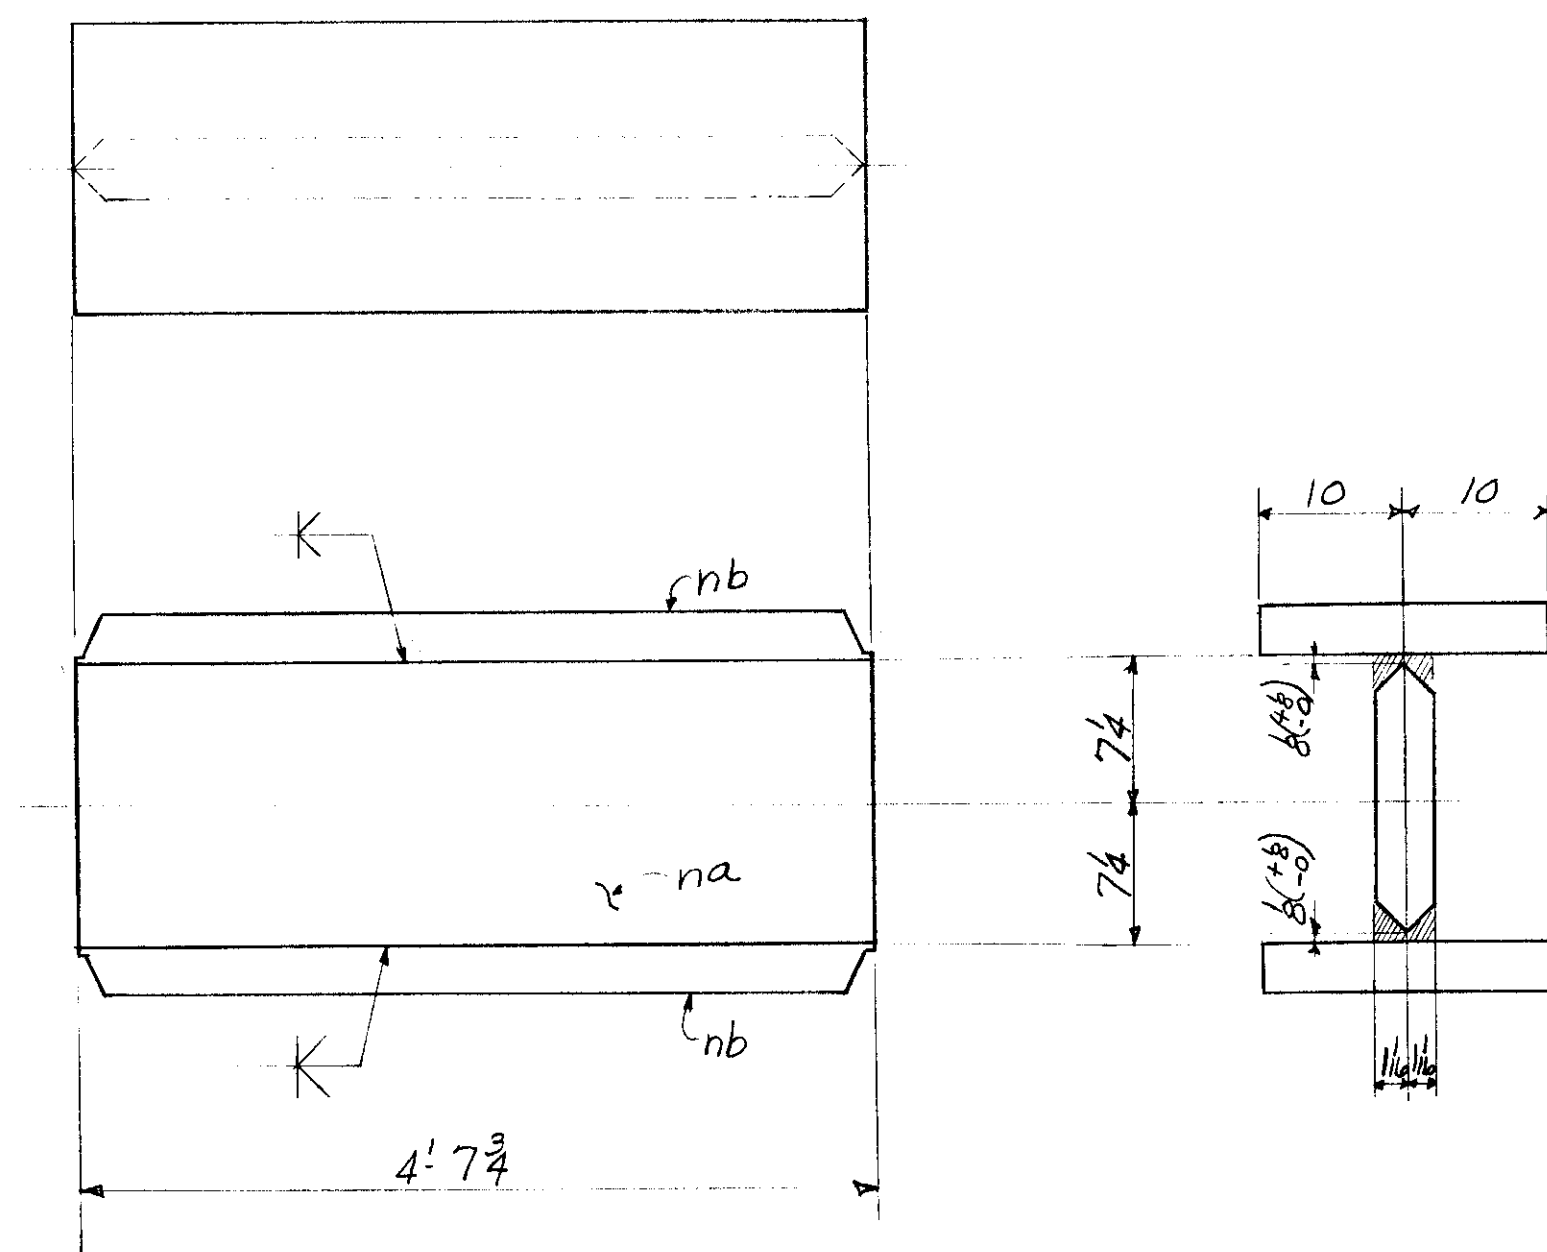


4 VERTICALS Mk. B1-5; C1-5; B2-5; C2-5 (ONE EACH)

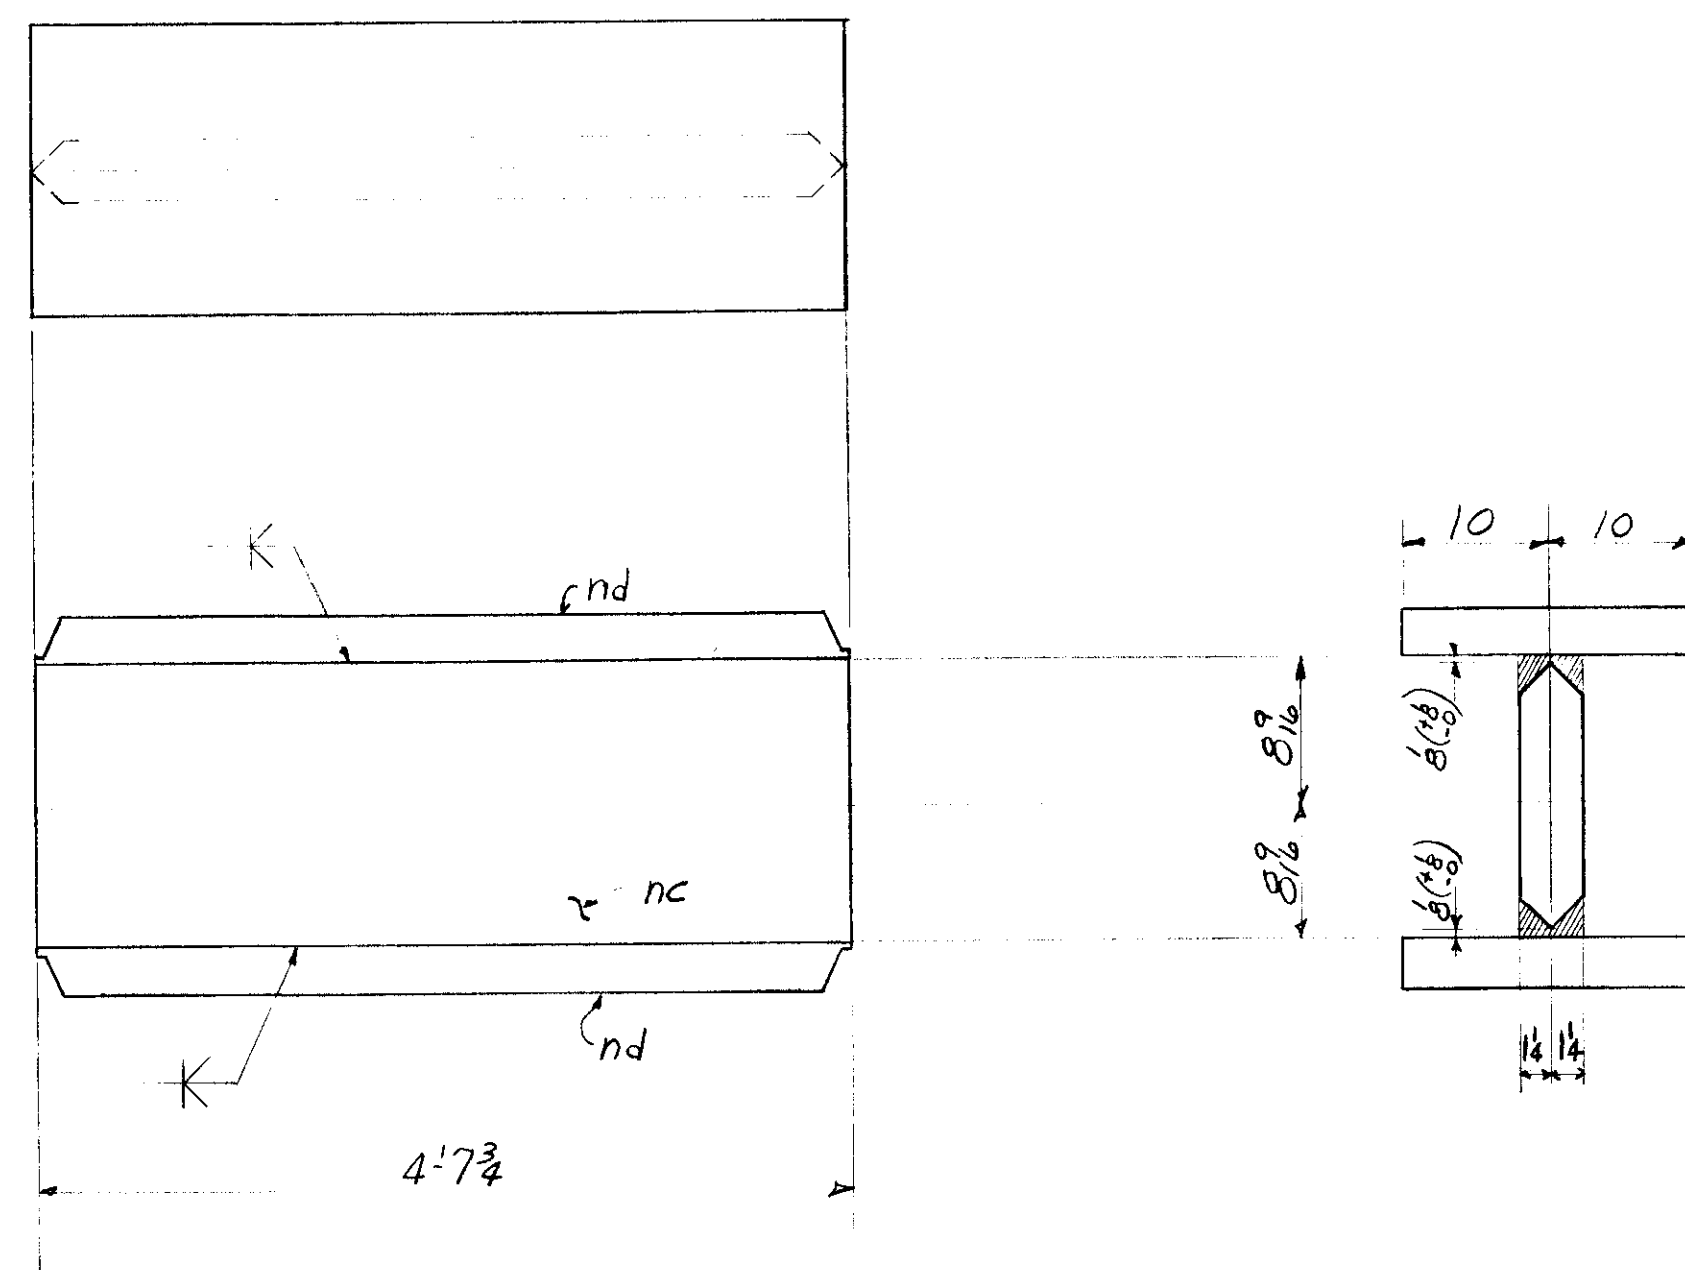


4 VERTICALS Mk. B1-6; C1-6; B2-6; C2-6 (ONE EACH)

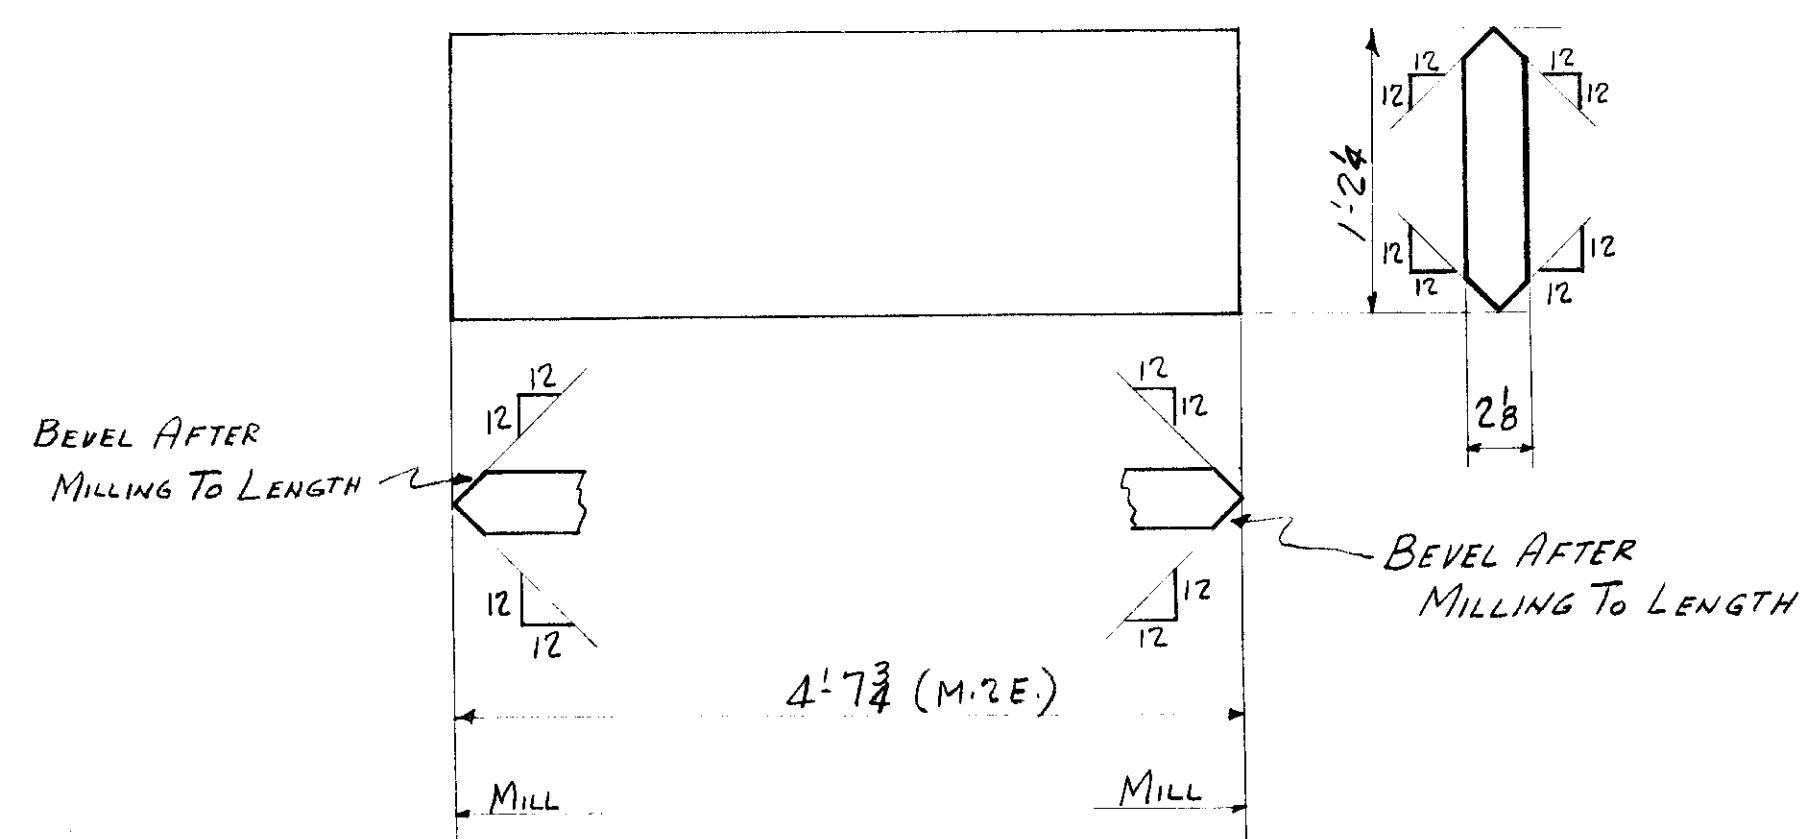


4 PLATES Mk. na

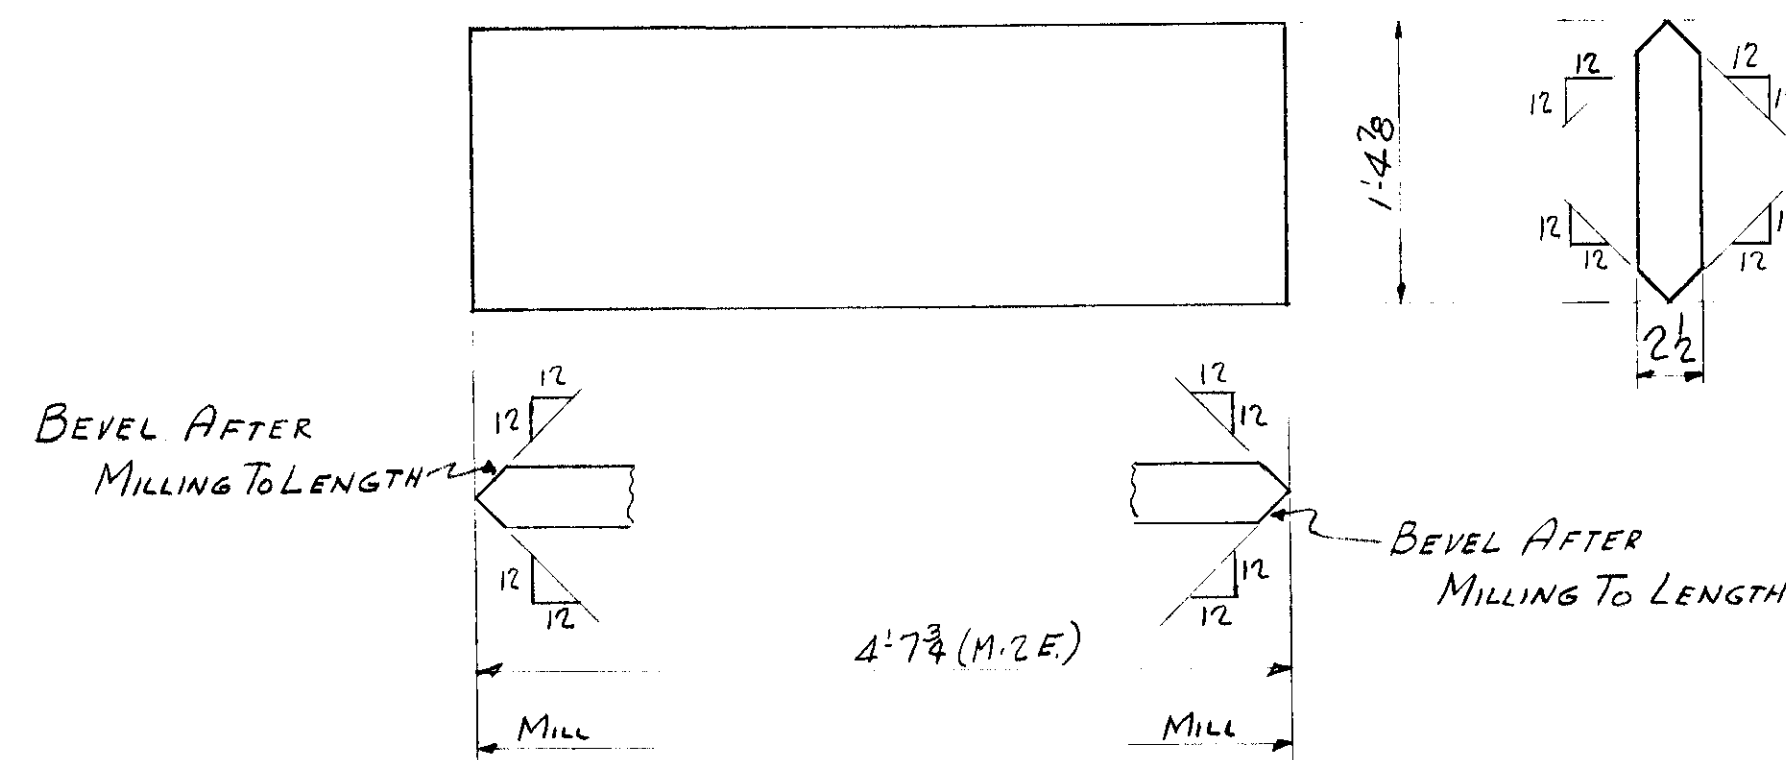

4 PLATES Mk. nd

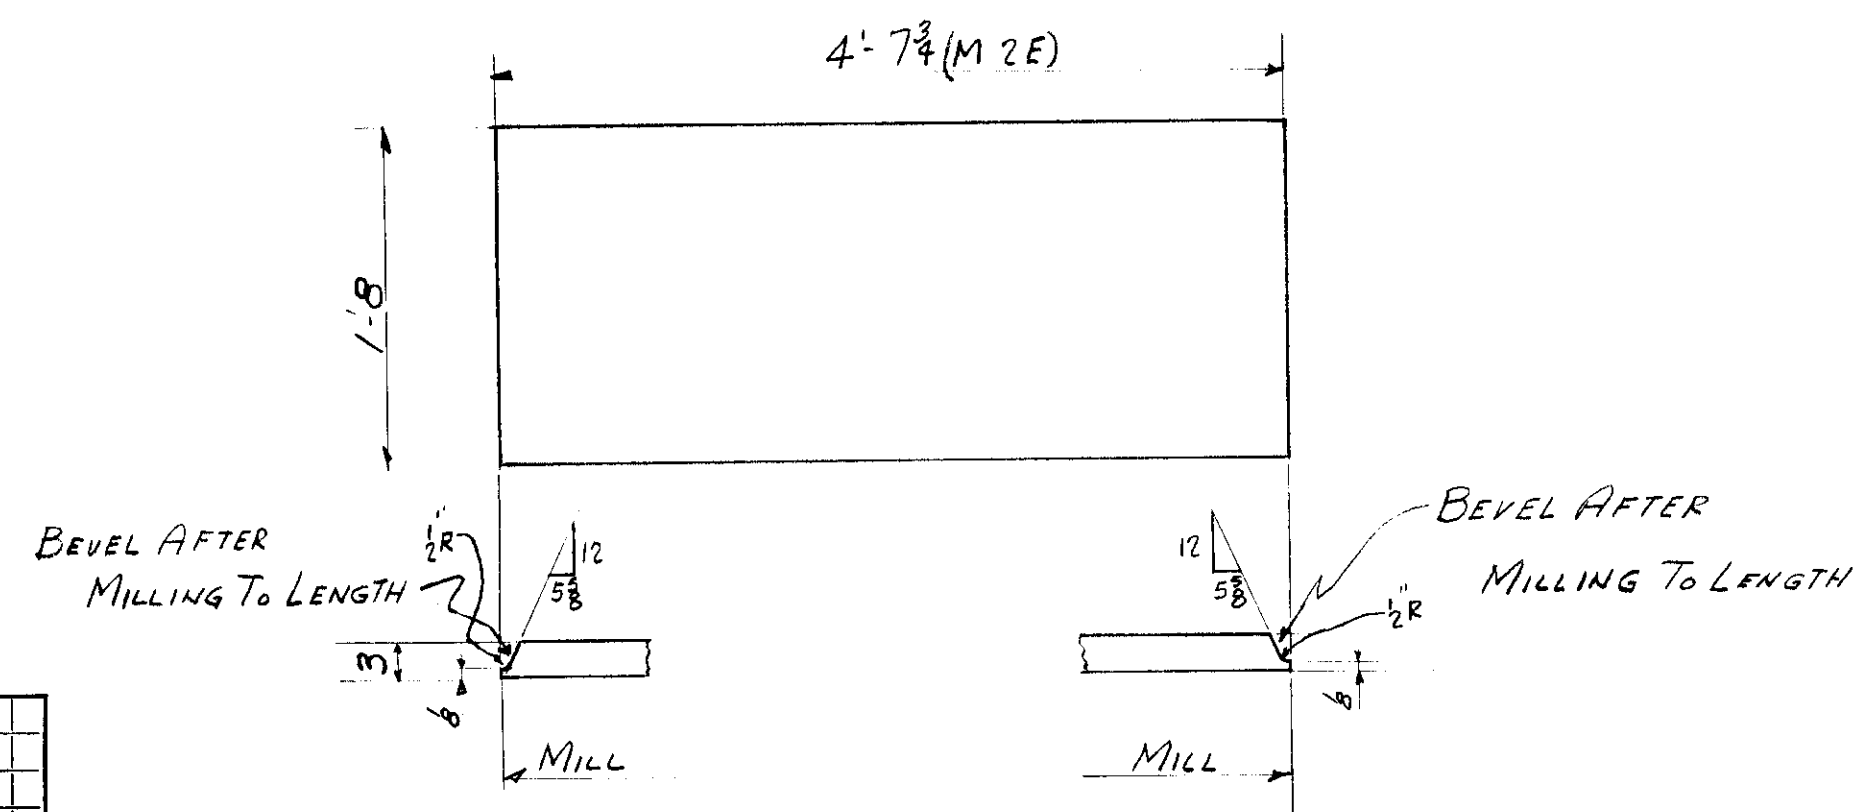

8 PLATES Mk. nb

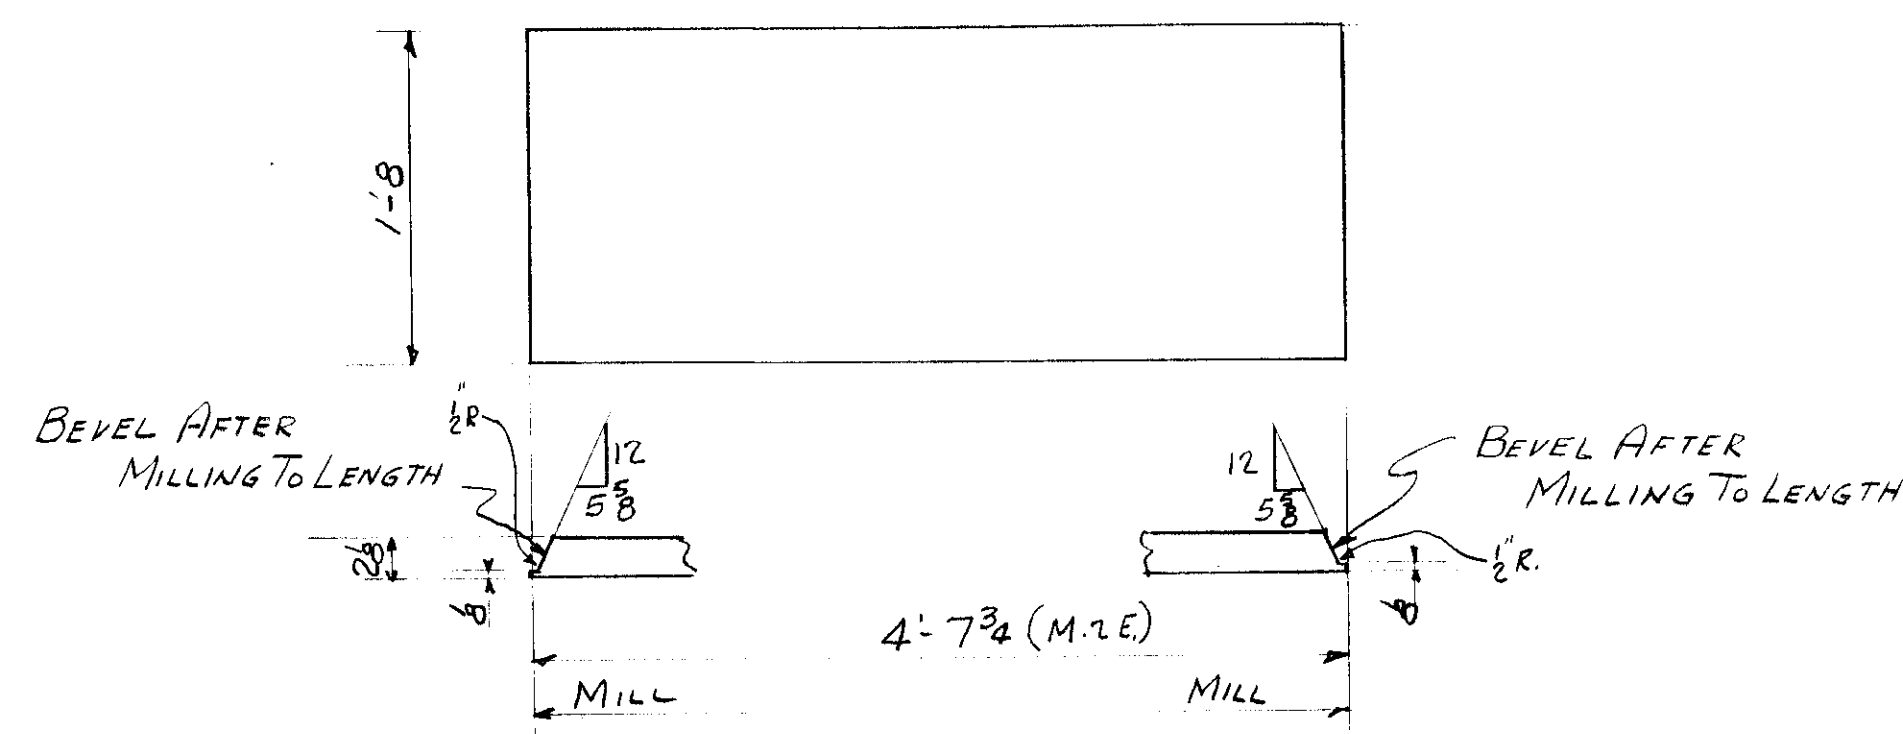

8 PLATES Mk. nd

WEIGHT	NO. PCS.	ASS'N MK.	SHAPE	LENGTH	REMARKS	ORDERED
4 VERTICALS Mk. B1-5; C1-5; B2-5; C2-5						
1940	4	na	R. 14 1/2 x 2 1/8	4 7 3/4	M. 2 E.	5 P.R.
1688	8	nb	R. 20 x 3	4 7 3/4	M. 2 E.	U.N.A. C&D 48x20x3x9-7 CUT 20x3x4-84
48	PA	nd				
1676	TOTAL					
4 VERTICALS Mk. B1-6; C1-6; B2-6; C2-6						
2682	4	nd	R. 16 7/8 x 2 1/2	4 7 3/4	M. 2 E.	U.N.A. C&D 48x16 7/8 x 2 1/2 x 9-7 CUT 16 7/8 x 2 1/2 x 8-84
5445	8	nd	R. 20 x 2 1/2	4 7 3/4	M. 2 E.	U.N.A. C&D 48x20x2 1/2 x 9-7 CUT 20x2 1/2 x 8-84
41	PA	na				
8168	TOTAL					
TOTAL	ORD.	PLATES	STD.	BOLT	RIV.	PAINT
1784	15815					89
1940						1940

Lehigh Structural Steel Co.
ALLENTOWN, PA.
HARTFORD PUBLIC LIBRARY
HARTFORD, CONN.
VERENDEEL TRUSSES B'd'c'

IN CHARGE OF LF DATE 11/2/54 CONTRACT NUMBER 4039
DRAWN BY FLG DATE 11-18-54 SHEET NUMBER 18
CHECKED BY F.R.
SCALE

RIVETS:
Open Holes: