




WEIGHT	NO. PCS.	ASS. M.	SHAPE	LENGTH	REMARKS	ORDERED
4 VERTICALS Mk. B1-7; C1-7; B2-7; C2-7 (ONE EACH)						
1712	4	na	R. 14 1/2 x 1 3/8	4 7 3/4	M. 2 E.	STK. CUT 14 1/2 x 1 3/8
8008	8	nb	R. 20 x 3 3/8	4 7 3/4	M. 2 E.	STK. CUT 20 x 3 3/8
148	1	Paint				STK. CUT 20 x 3 3/8
1768	TOTAL					
4 VERTICALS Mk. B1-8; C1-8; B2-8; C2-8 (ONE EACH)						
919	4	nc	R. 14 1/2 x 1	4 7 3/4	M. 2 E.	STK. CUT 14 1/2 x 1
5915	16	nd	R. 19 1/2 x 3 3/8	1 7 3/8	M. 1 E.	STK. CUT 19 1/2 x 3 3/8
1549	8	nf	R. 19 x 2 1/4	1 3 3/8		STK. CUT 19 x 2 1/4
11	1	Paint				STK. CUT 19 x 2 1/4
8072	TOTAL					
745	2	B2-9	R. 8 1/2 x 2 3/8	5 8 1/2	M. 1 EDGE	STK. CUT 8 1/2 x 2 3/8
896	2	C2-58	R. 8 1/2 x 2 1/2	5 8 1/2	M. 1 EDGE	STK. CUT 8 1/2 x 2 1/2
1629	TOTAL					
TOTAL	ORD.	PLATES	STD.	BOLT	RIV.	PAINT
19469	16838	913				97
1621						

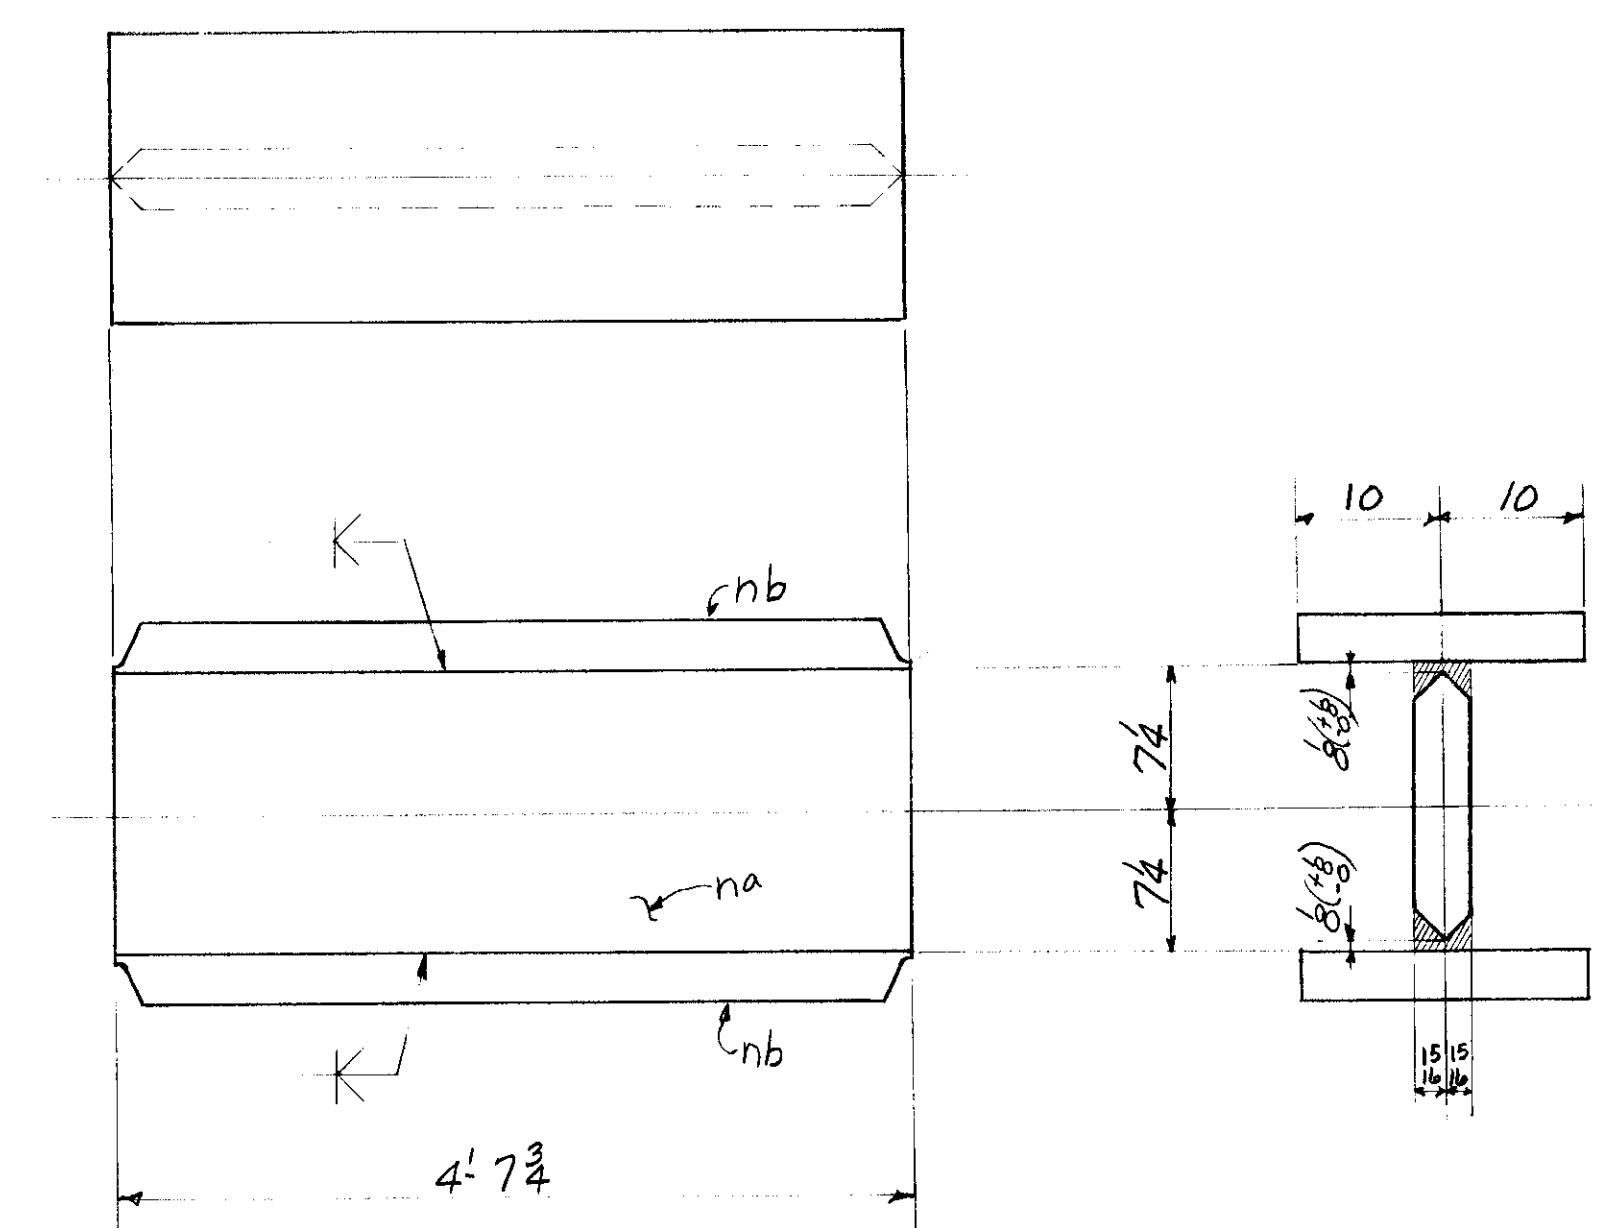


4 VERTICALS Mk. B1-7; C1-7; B2-7; C2-7 (ONE EACH)

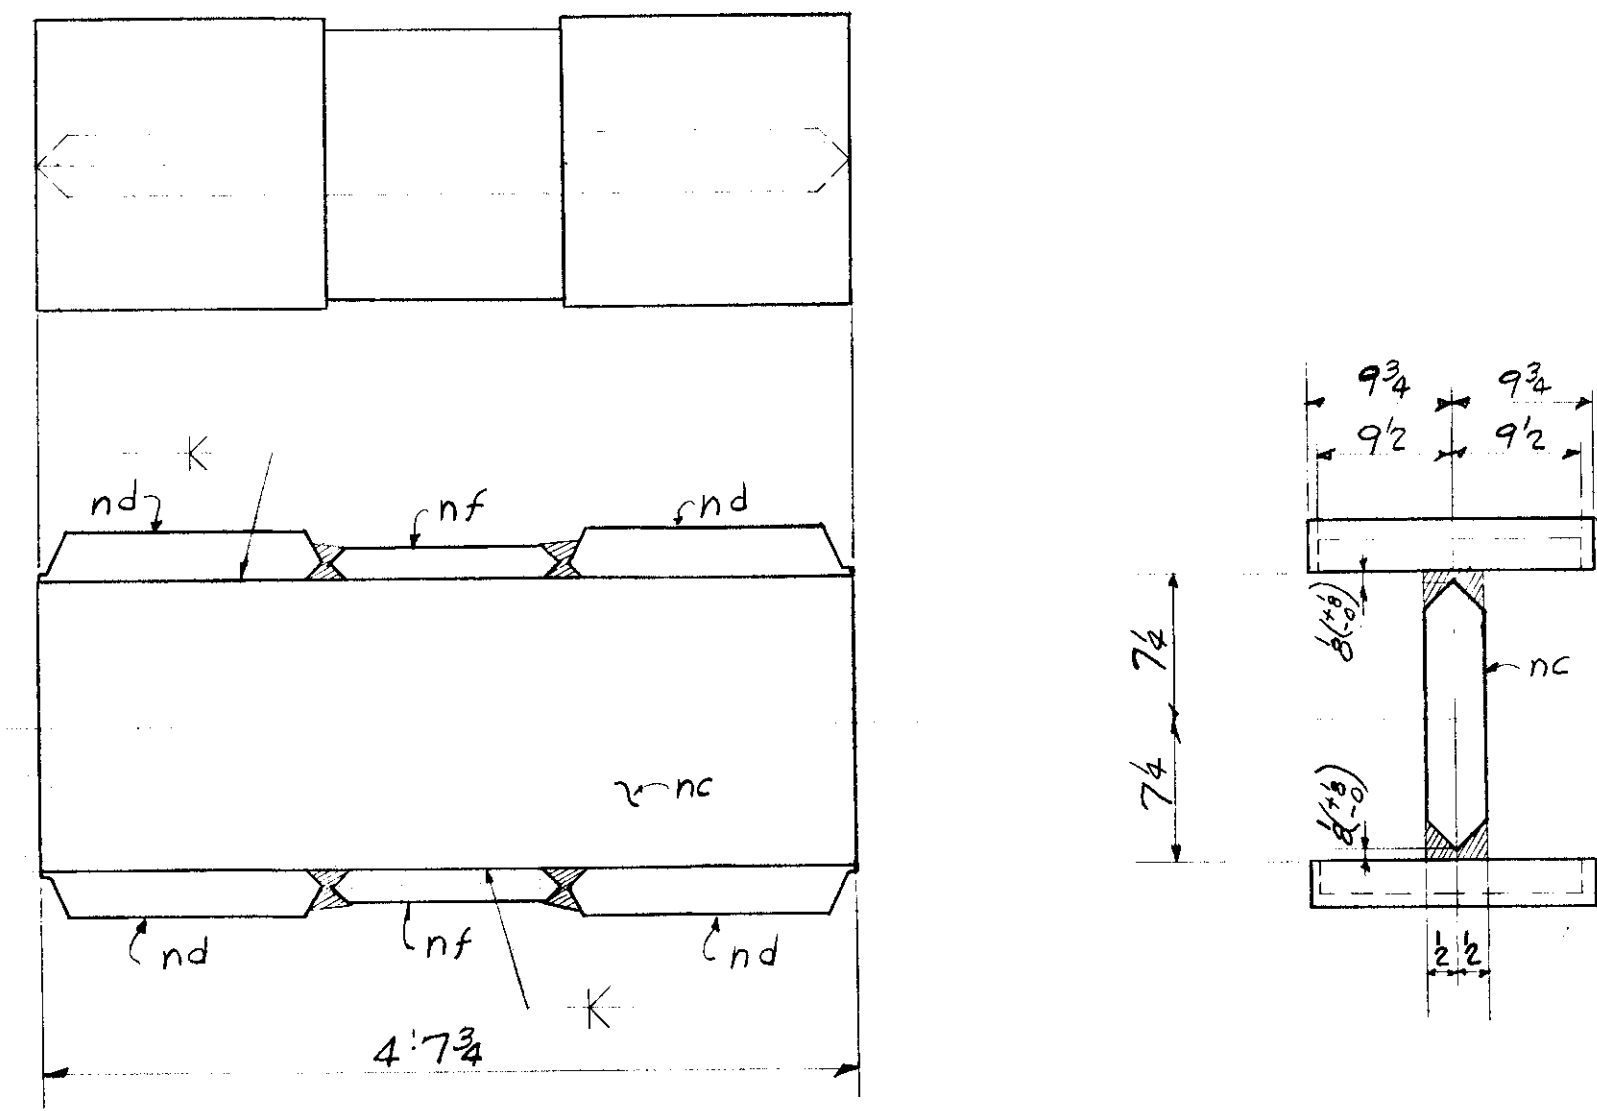


4 VERTICALS Mk. B1-8; C1-8; B2-8; C2-8 (ONE EACH)

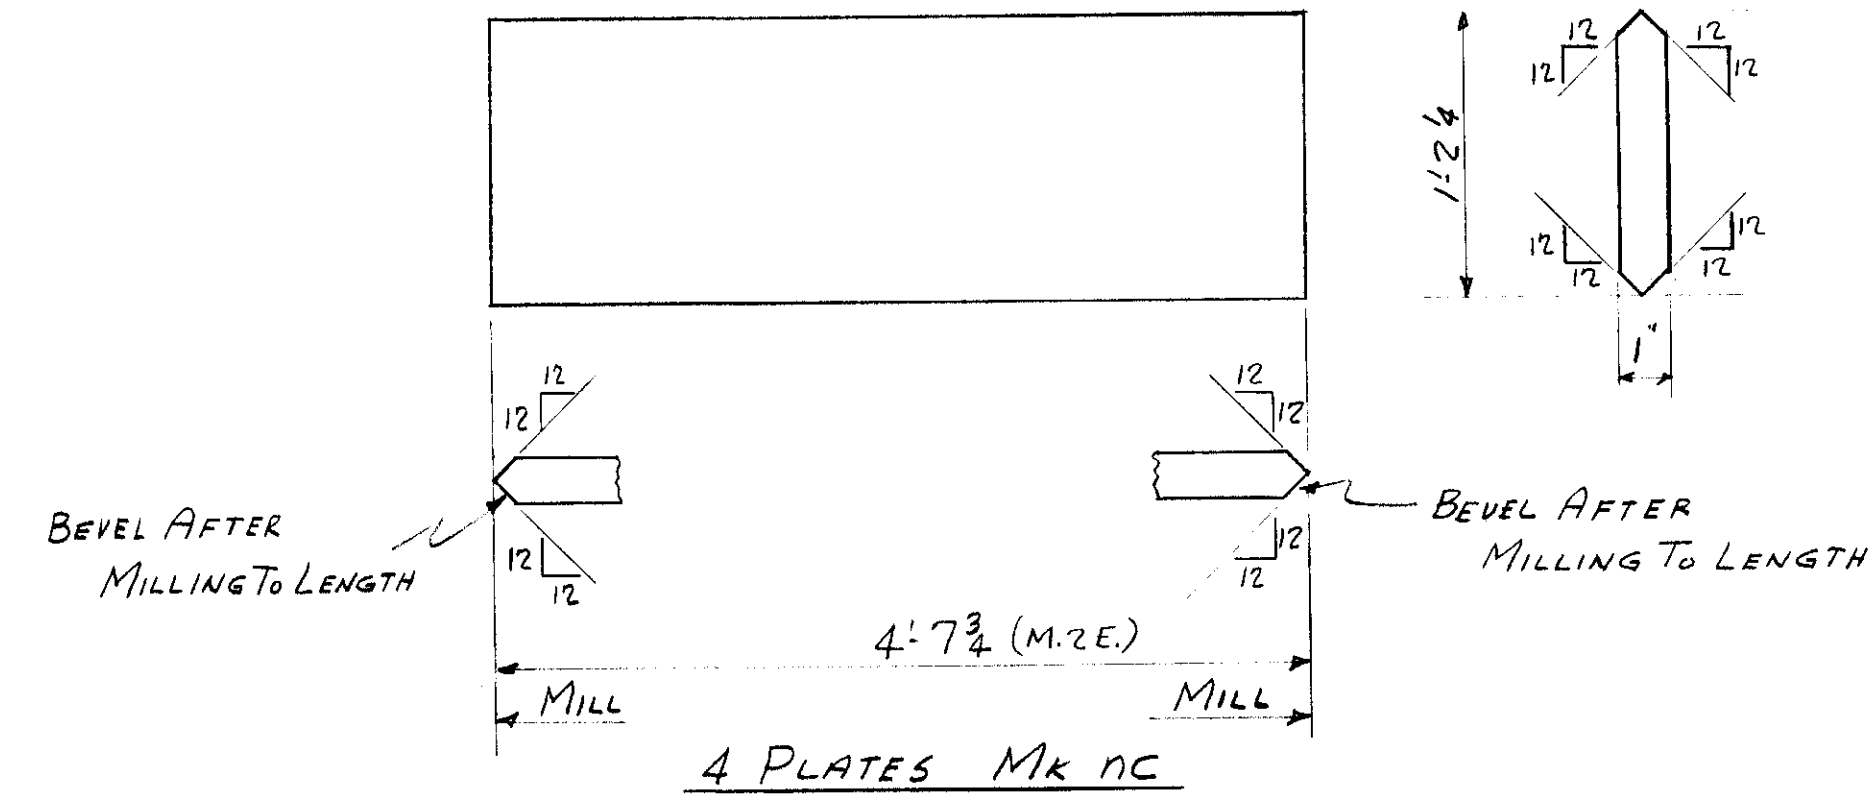


4 PLATES Mk. nc

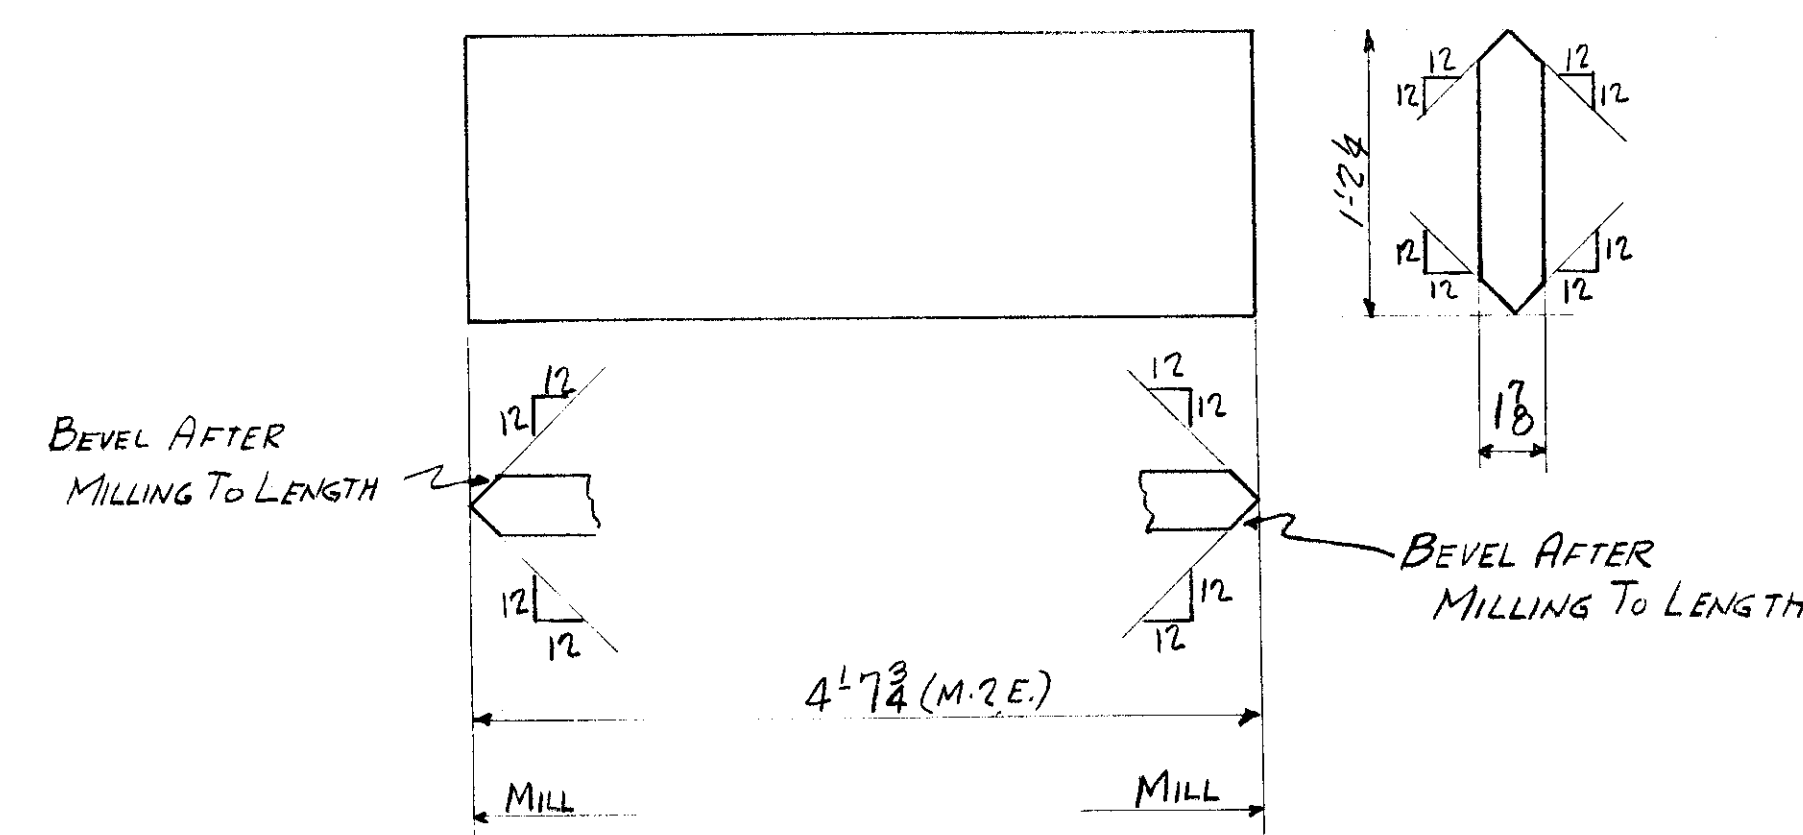


4 PLATES Mk. na

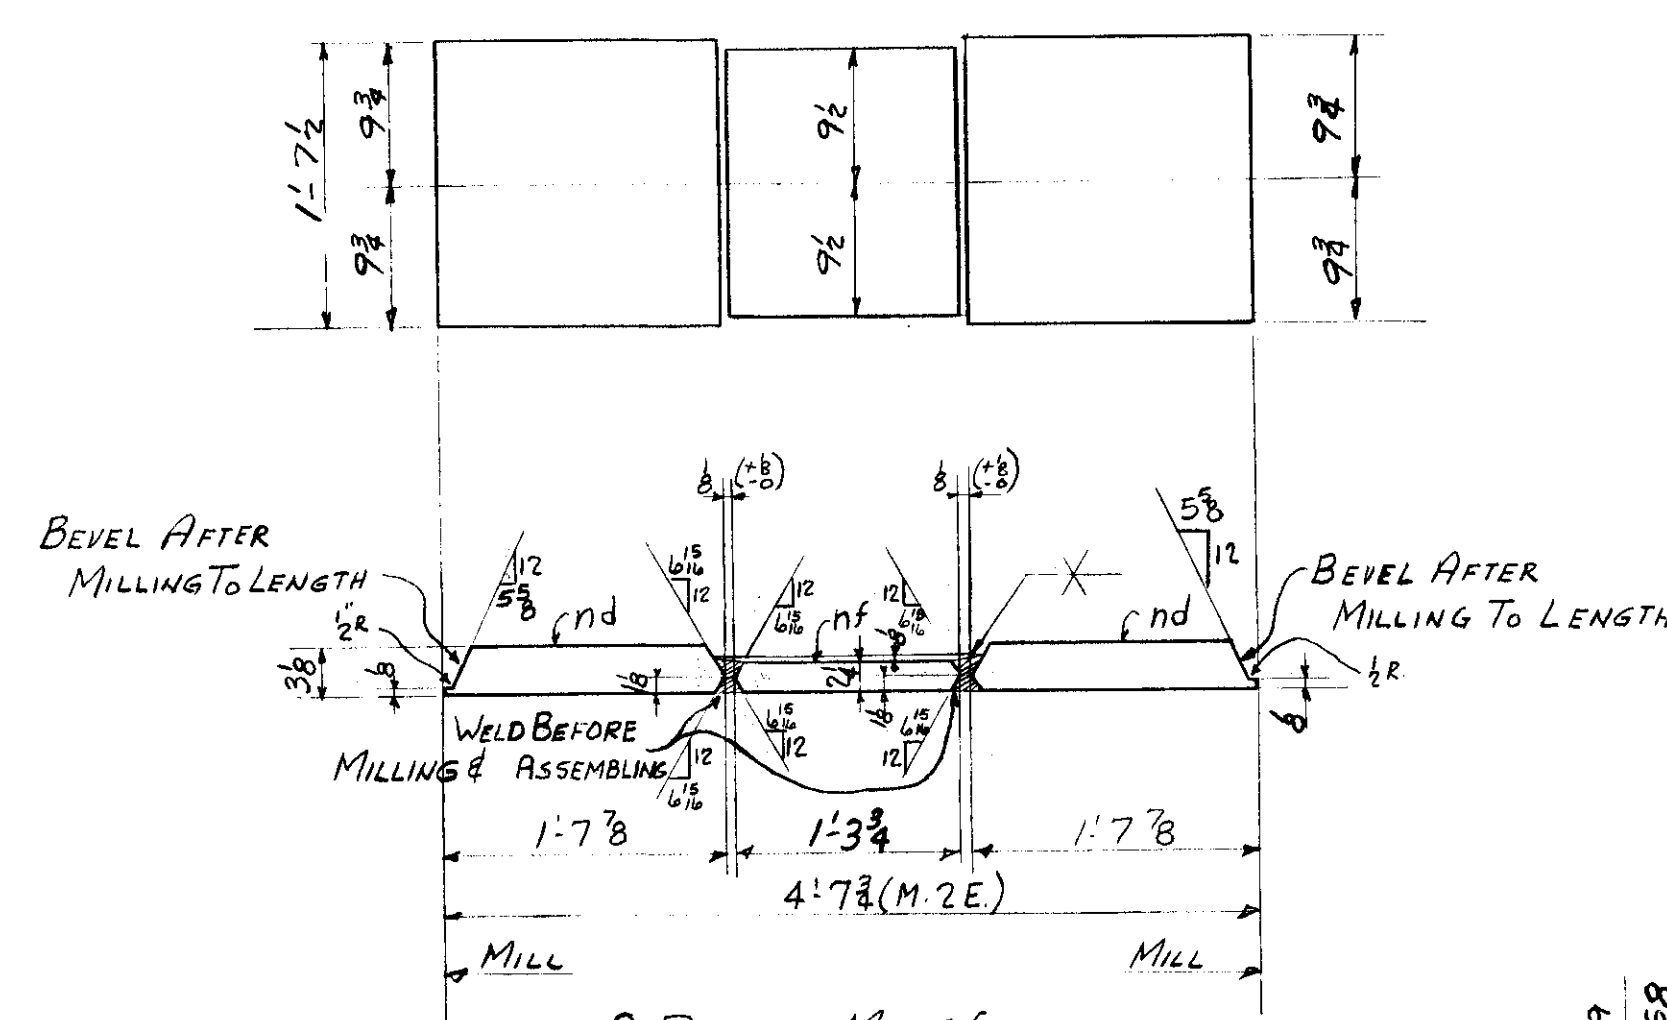

8 PLATES Mk. nf
16 PLATES Mk. nd

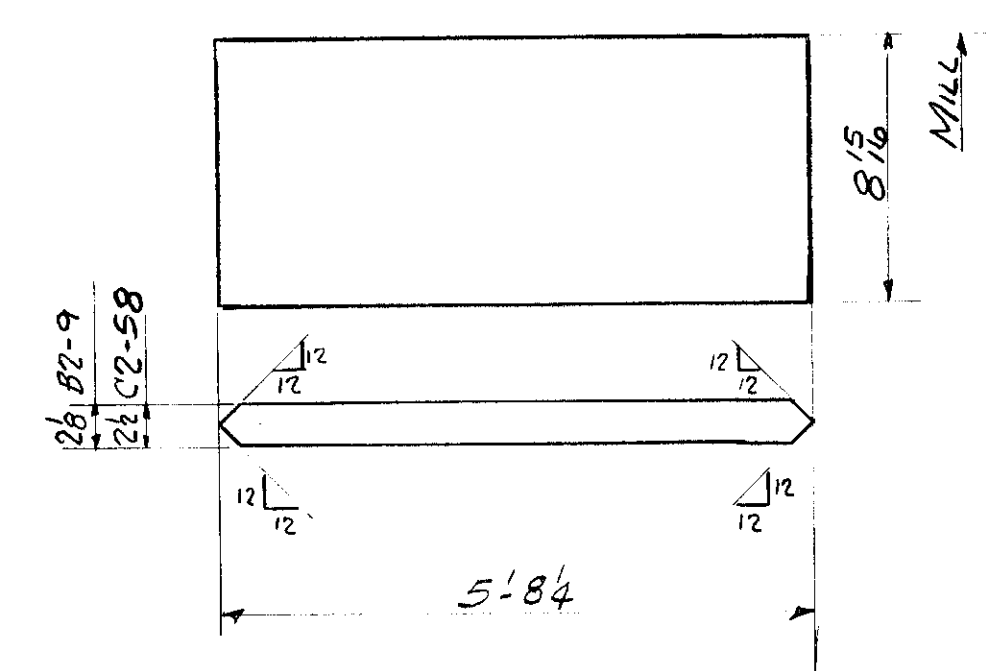

2-PLATES Mk. B2-9
2-PLATES Mk. C2-58

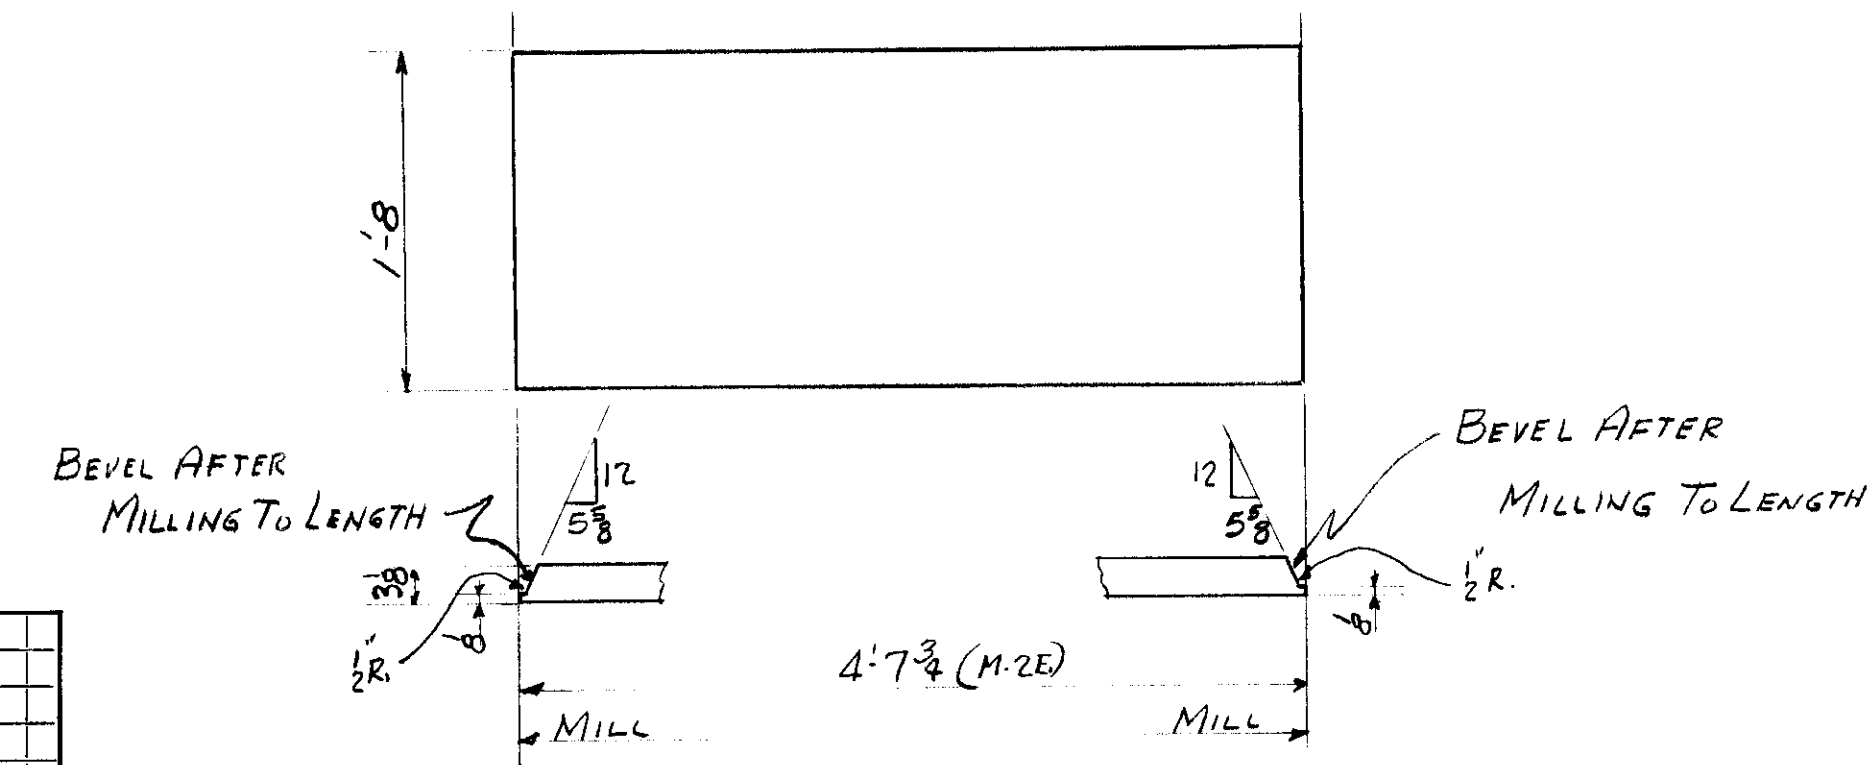

8 PLATES Mk. nb

DATE	REVISION	BY	CHK'D
Lehigh Structural Steel Co. ALLENTOWN, PA. HARTFORD PUBLIC LIBRARY HARTFORD, CONN. VIERENDEEL TRUSSES B&C			
IN CHARGE OF	DATE	CONTRACT NUMBER	
DRAWN BY	DATE	SHEET NUMBER	
CHECKED BY	DATE		
SCALE			