




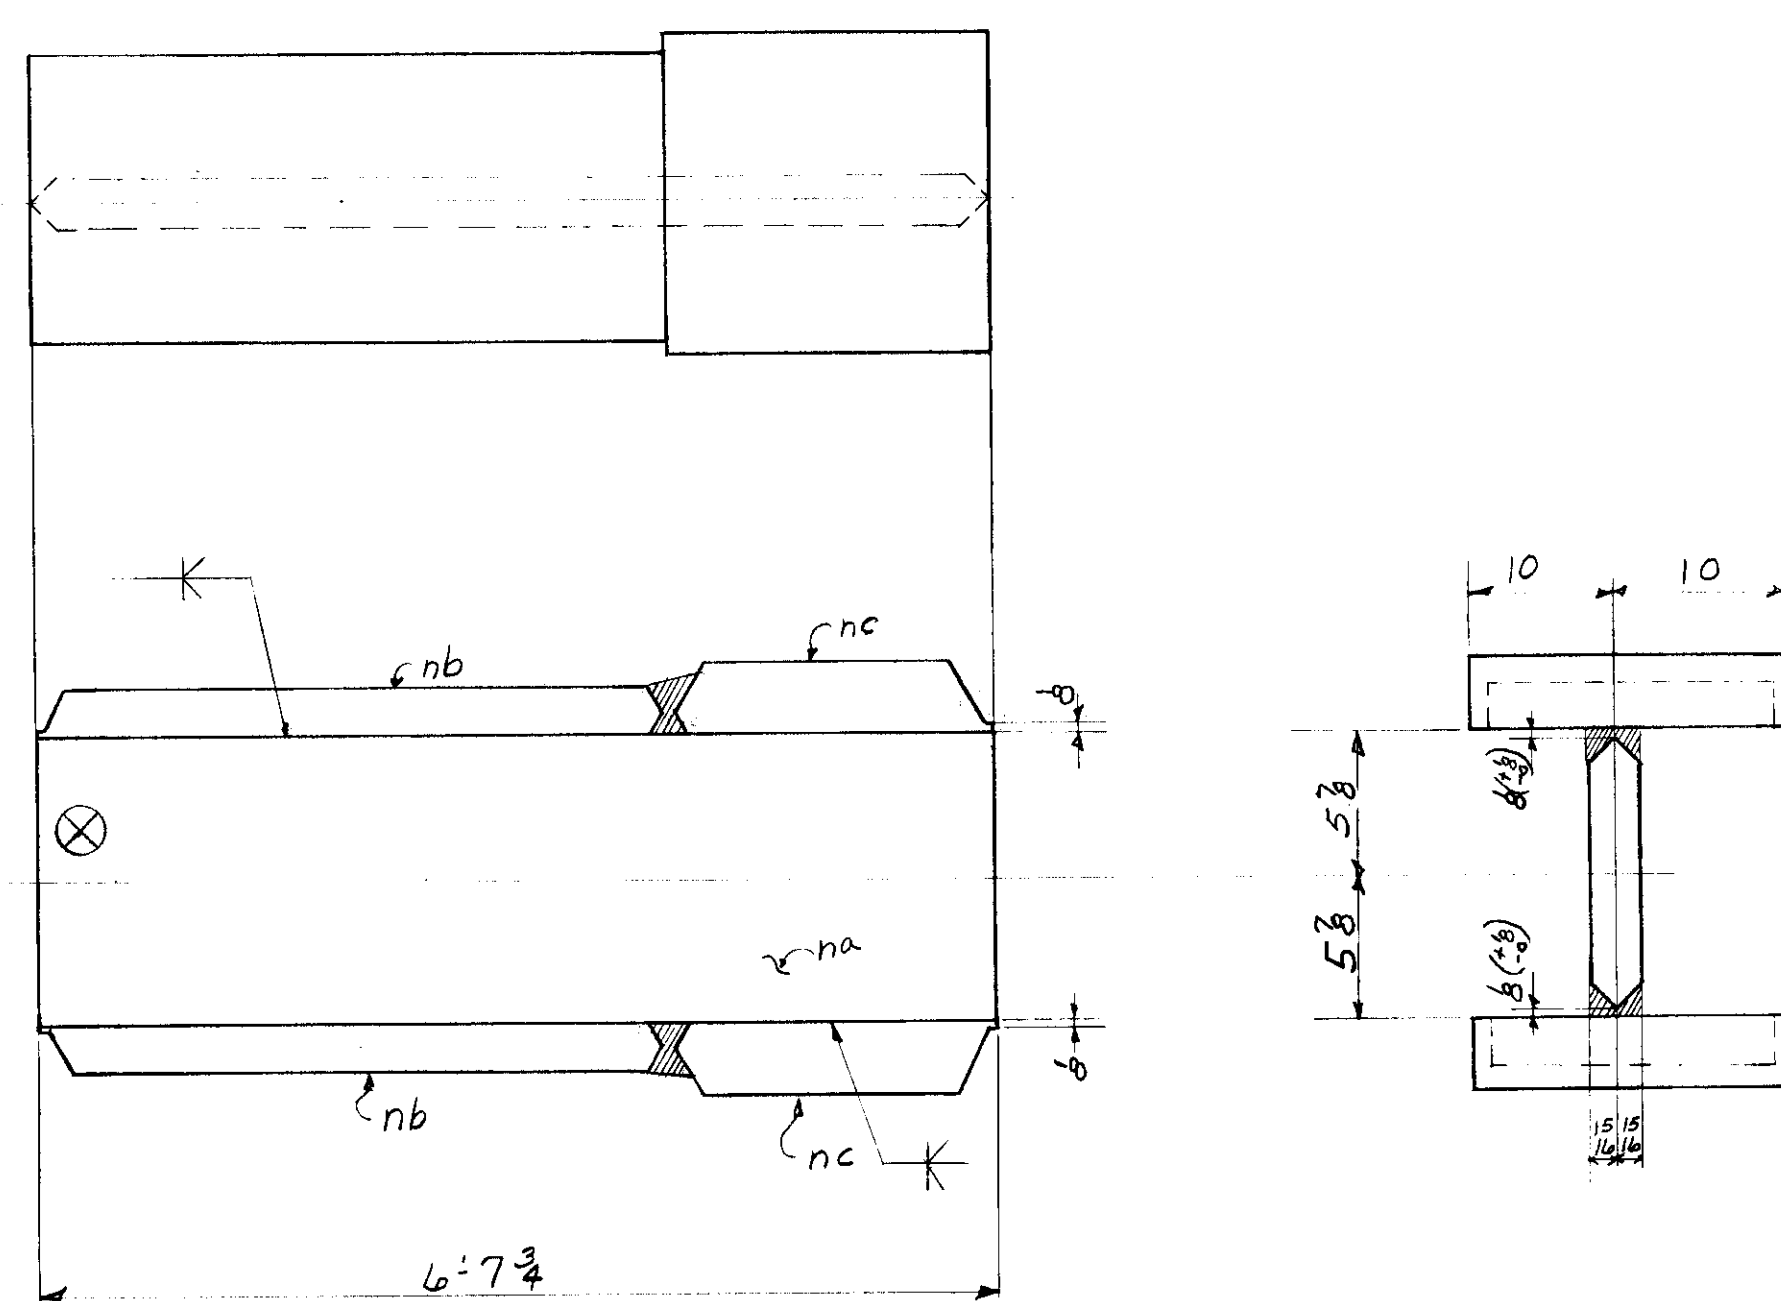

8 CHORDS Mk. B1-10; C1-10; B2-10; C2-10 (2 EACH)

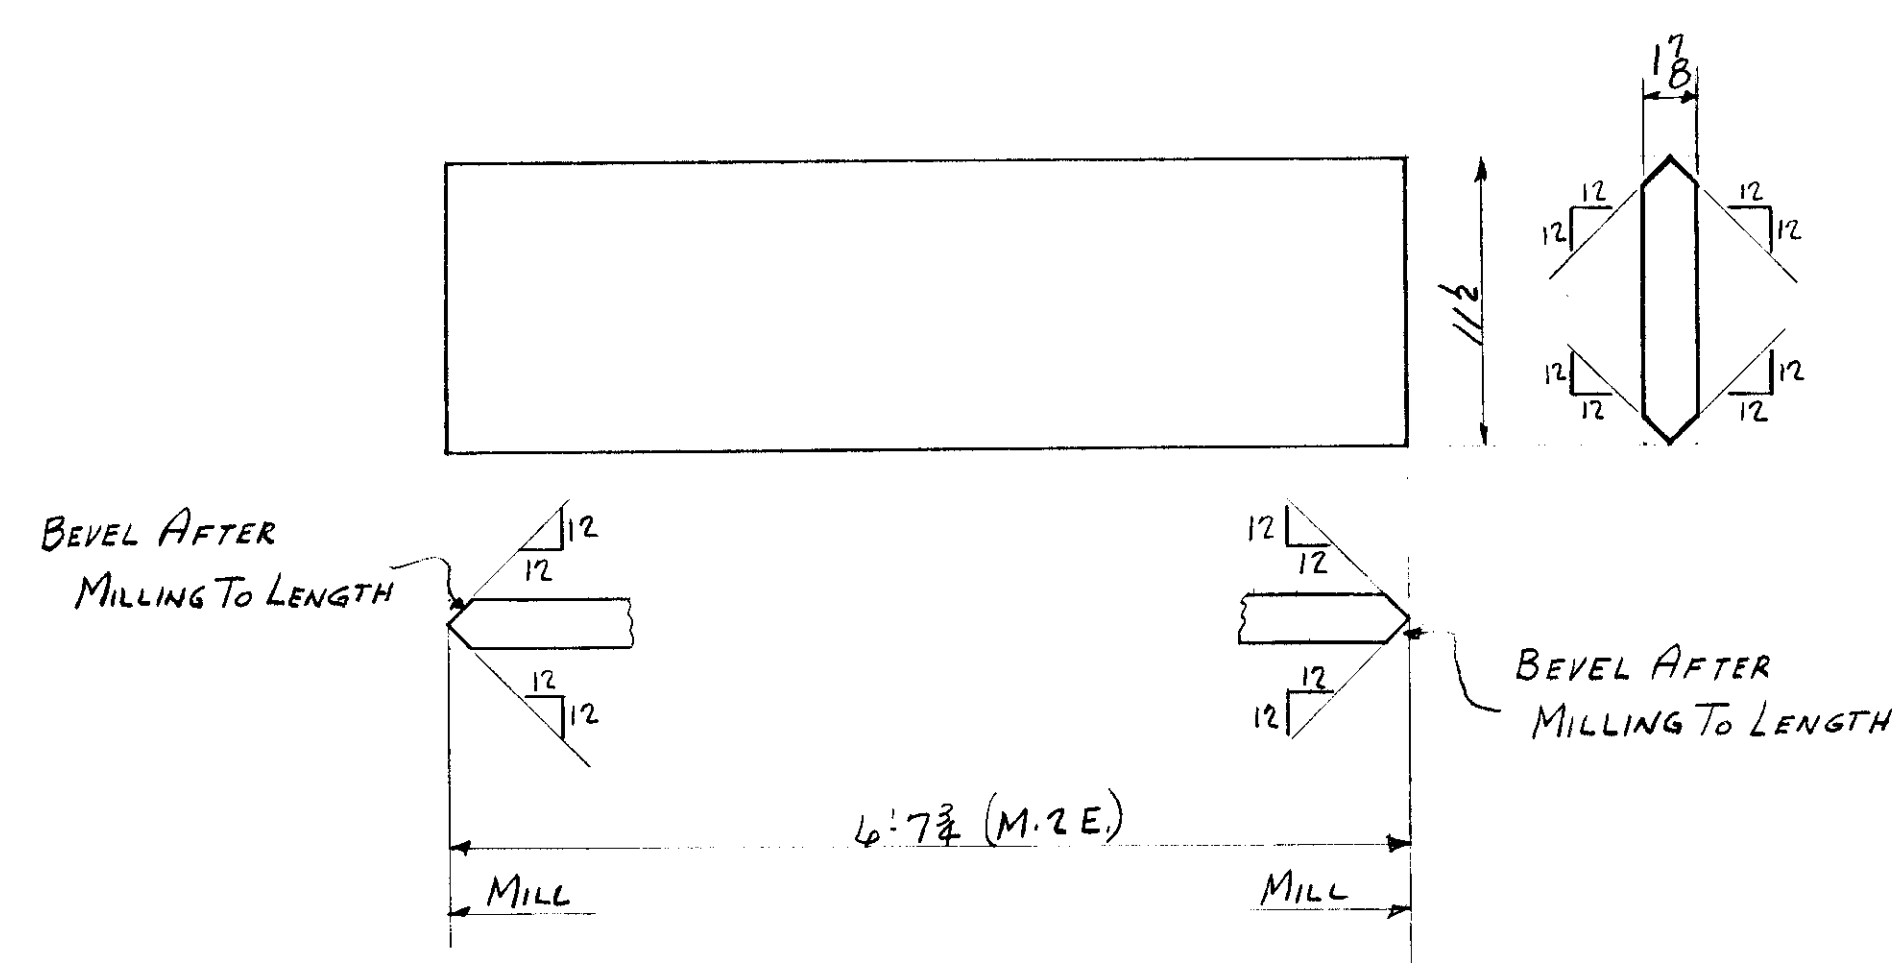

8 PLATES Mk. na

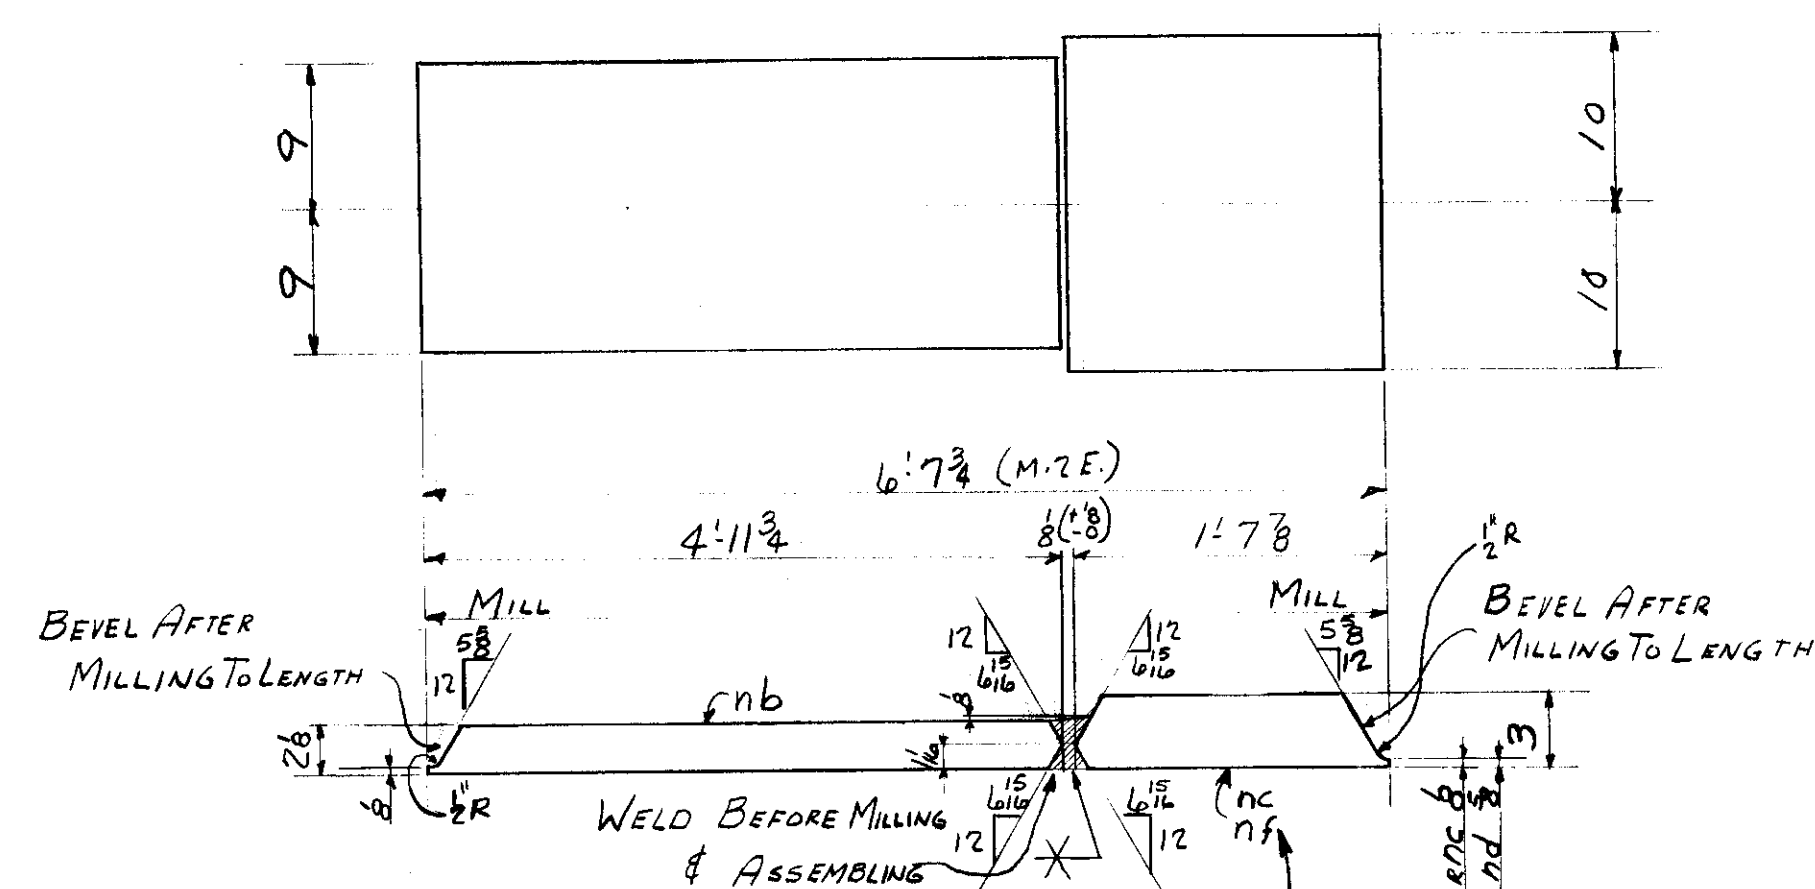


8 PLATES Mk. nf


32 PLATES Mk. nb

24 PLATES MK. NC

SHOP NOTE: SEE CHORD
ASSEMBLY FOR SUB-ASSEMBLY MARKS

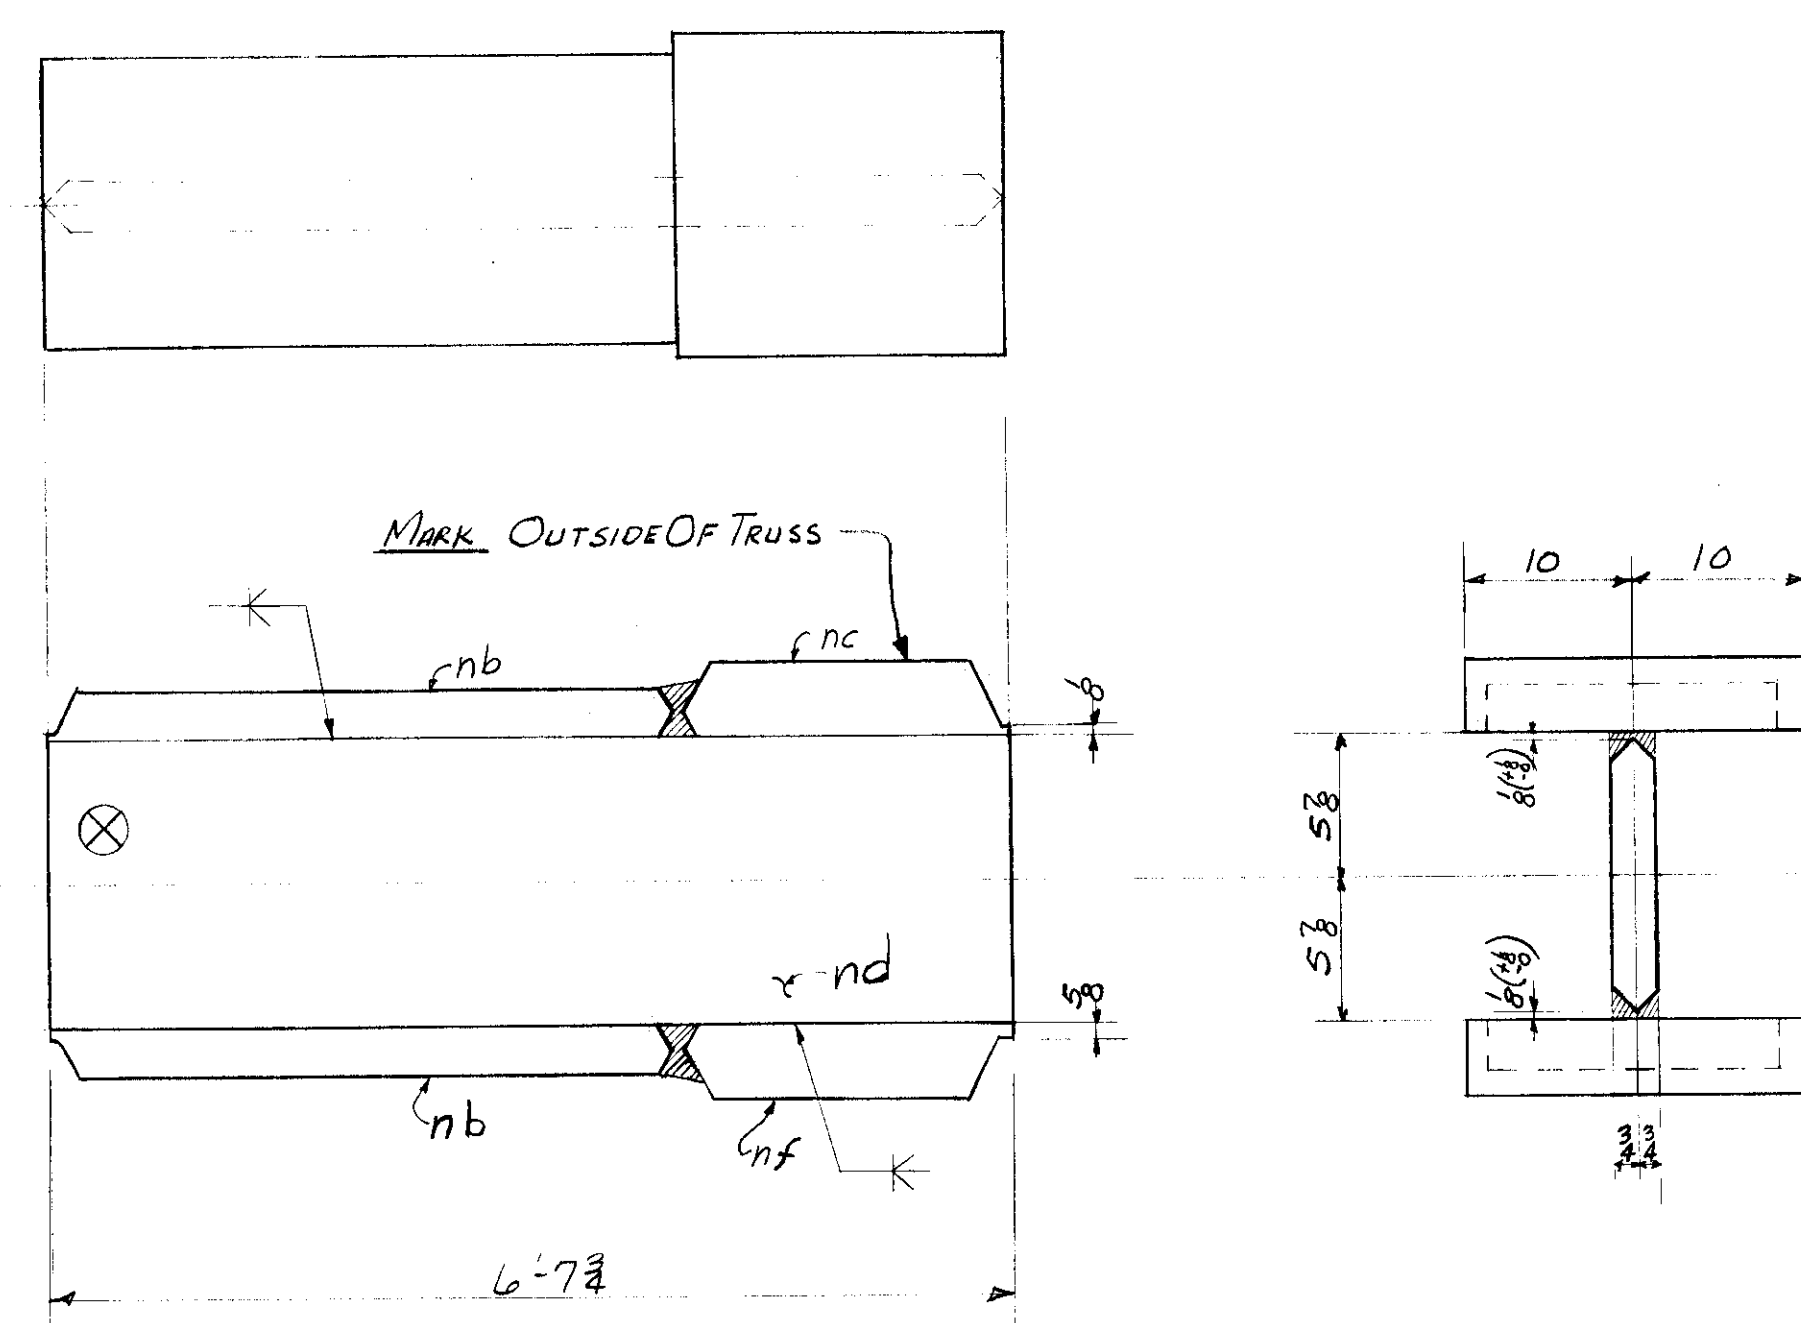

8 CHORDS Mk. B1-11; C1-11; B2-11; C2-11 (2 EACH)

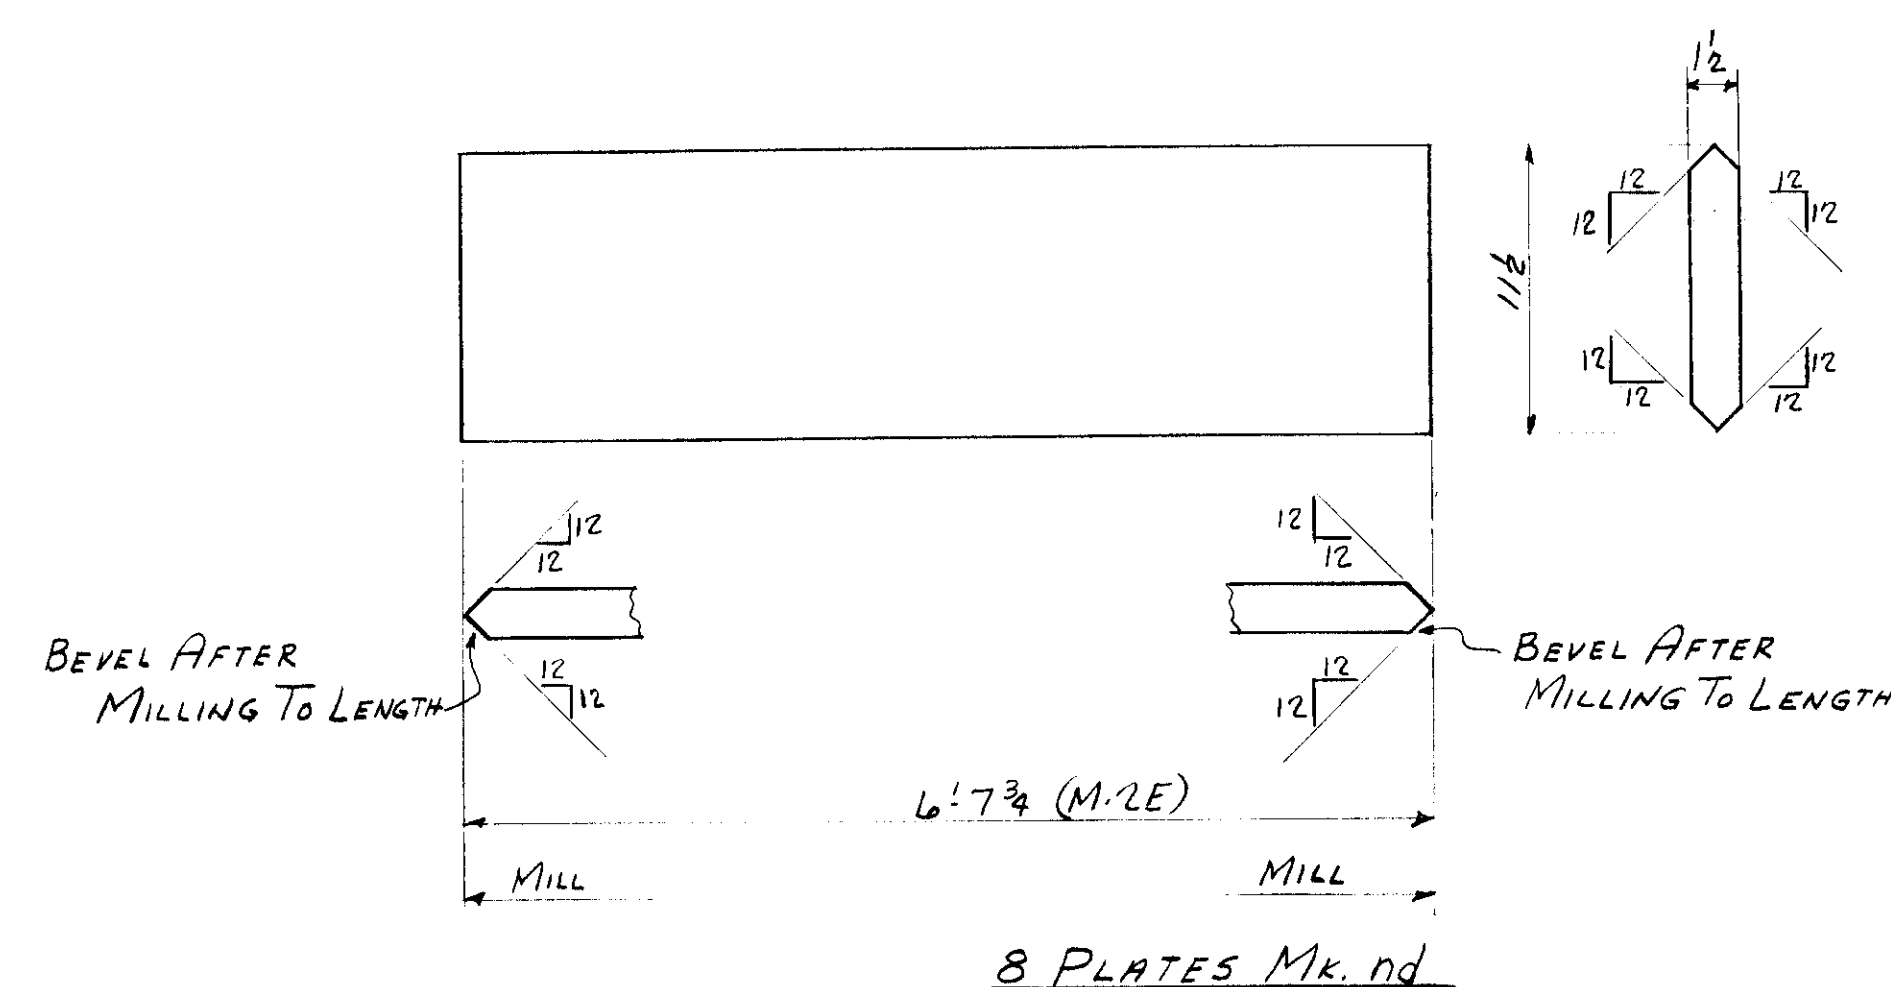[illegible]

DATE	REVISION	BY	CHK'D

Lehigh Structural Steel Co.
 ALLENTOWN, PA.

HARTFORD PUBLIC LIBRARY
 HARTFORD, CONN.
 VIERENDEEL "B" - "C"

IN CHARGE <u>CF</u>	DATE	CONTRACT NUMBER
DRAWN BY <u>ELG</u>	DATE <u>11/4/54</u>	<u>4089</u>
CHECKED BY <u>FF</u>	DATE <u>11-18-54</u>	SHEET
SCALE		NUMBER <u>20</u>