




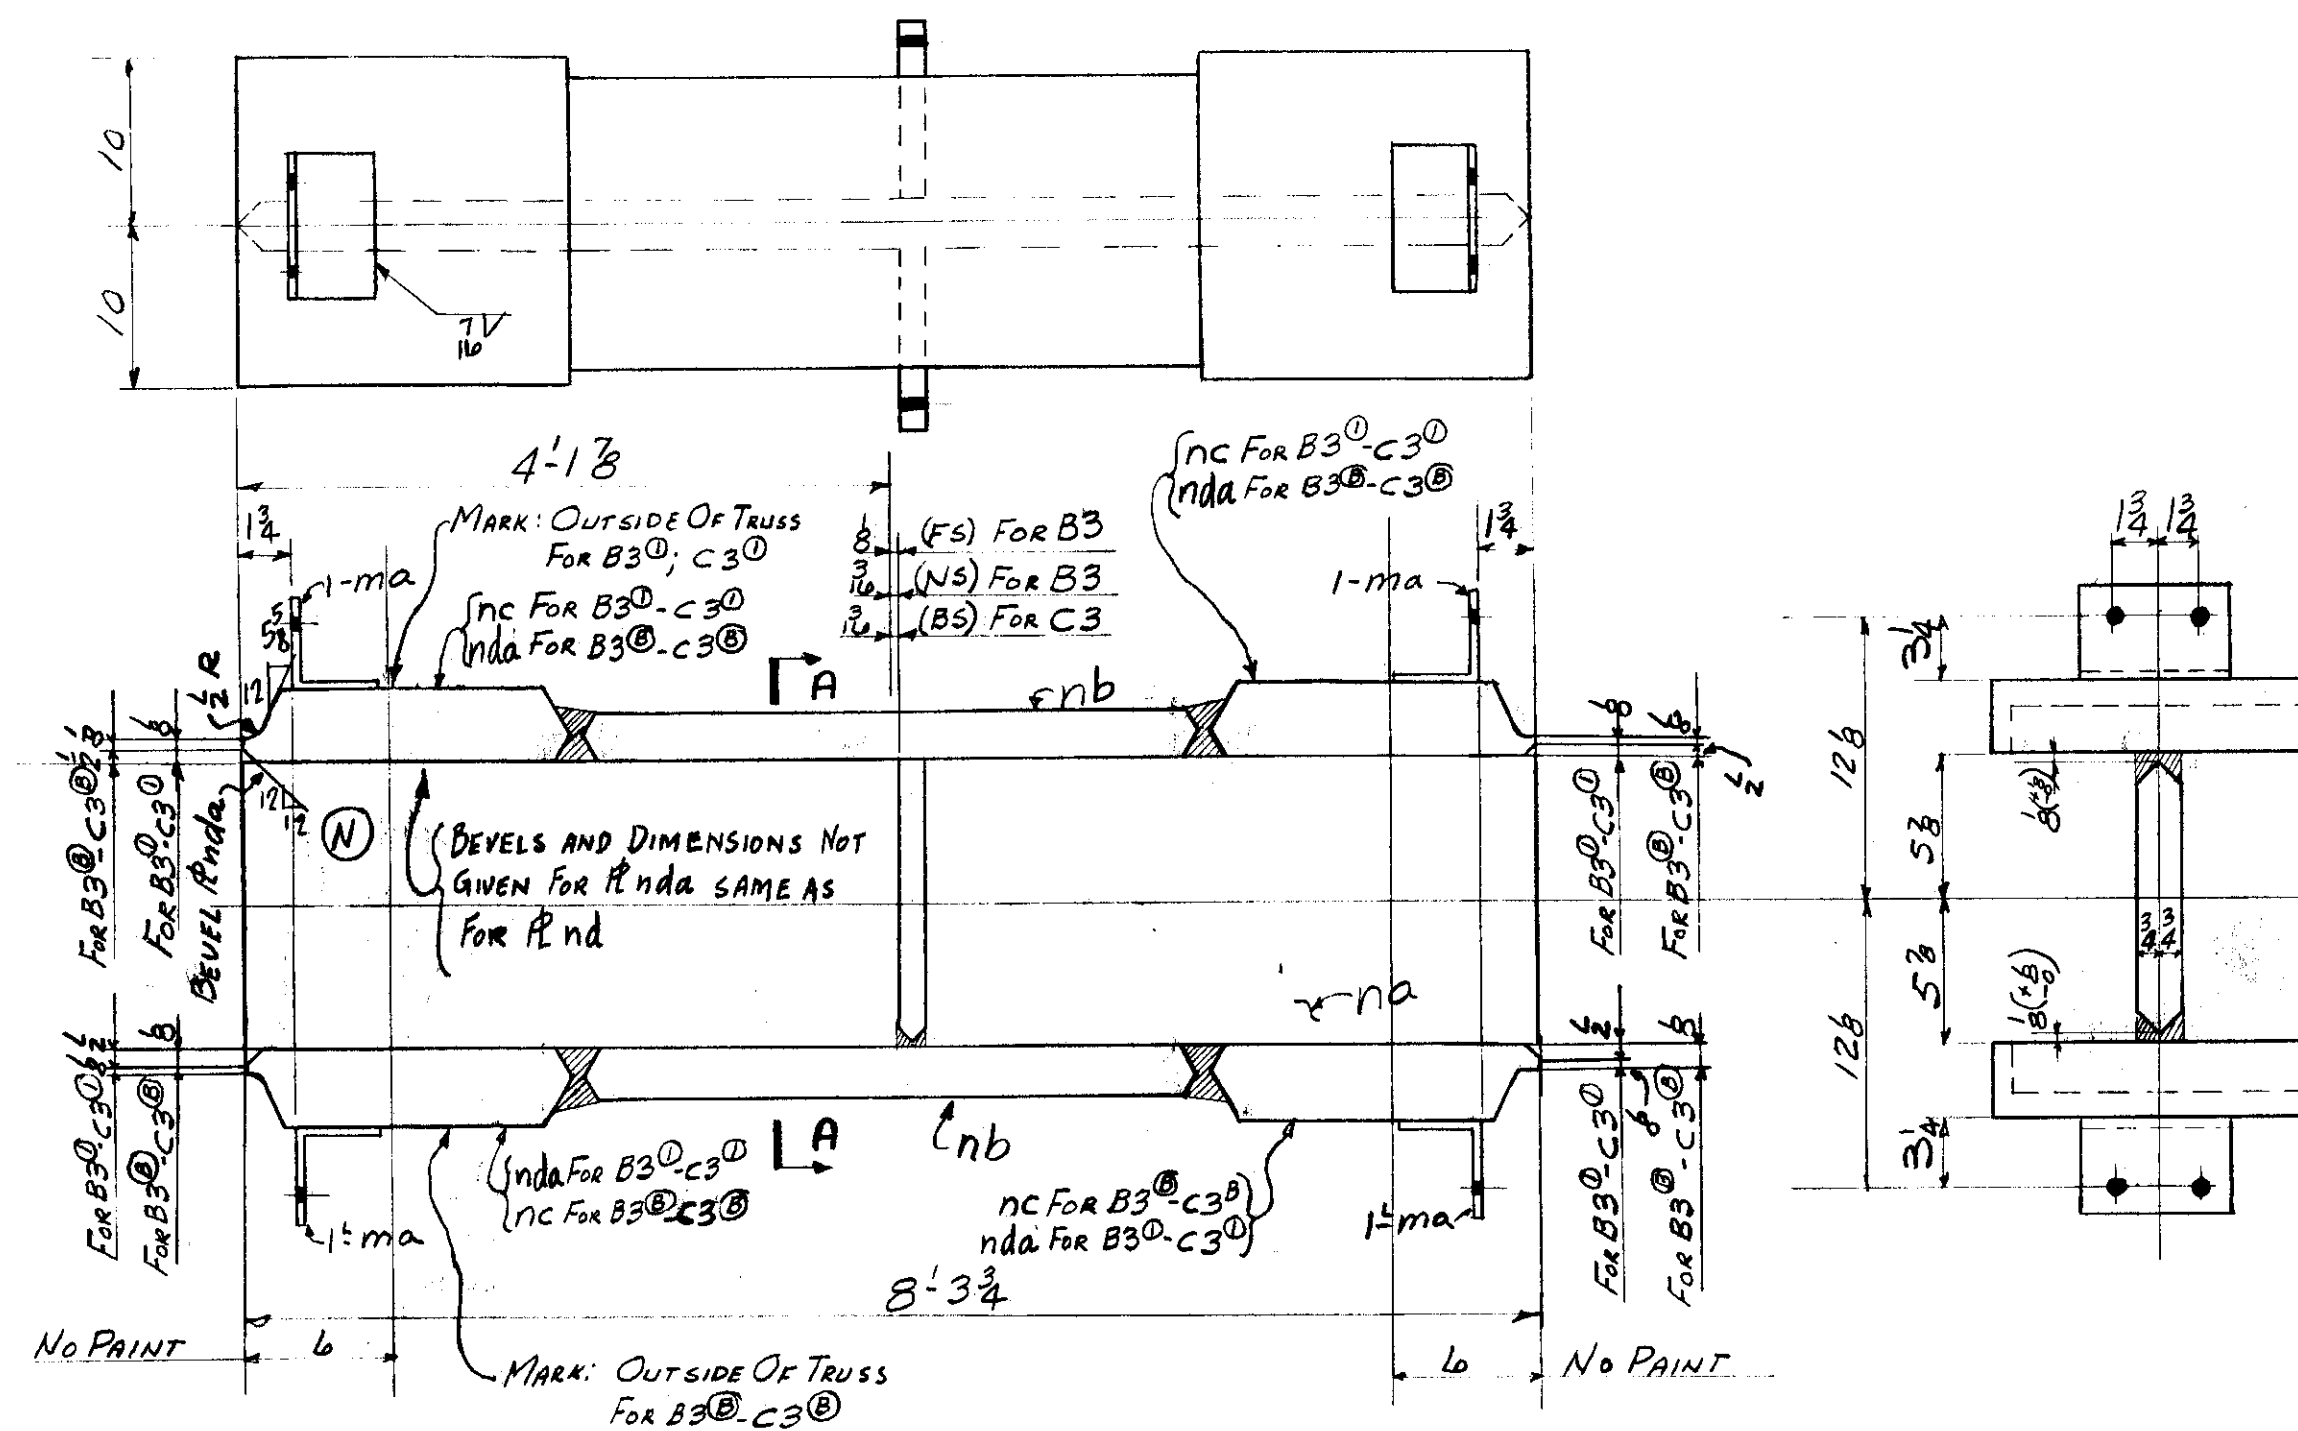

4 CHORDS $M_kCB3^{(B)}$ - $CB3^{(1)}$ - $CC3^{(B)}$ - $CC3^{(1)}$ (ONE EACH)

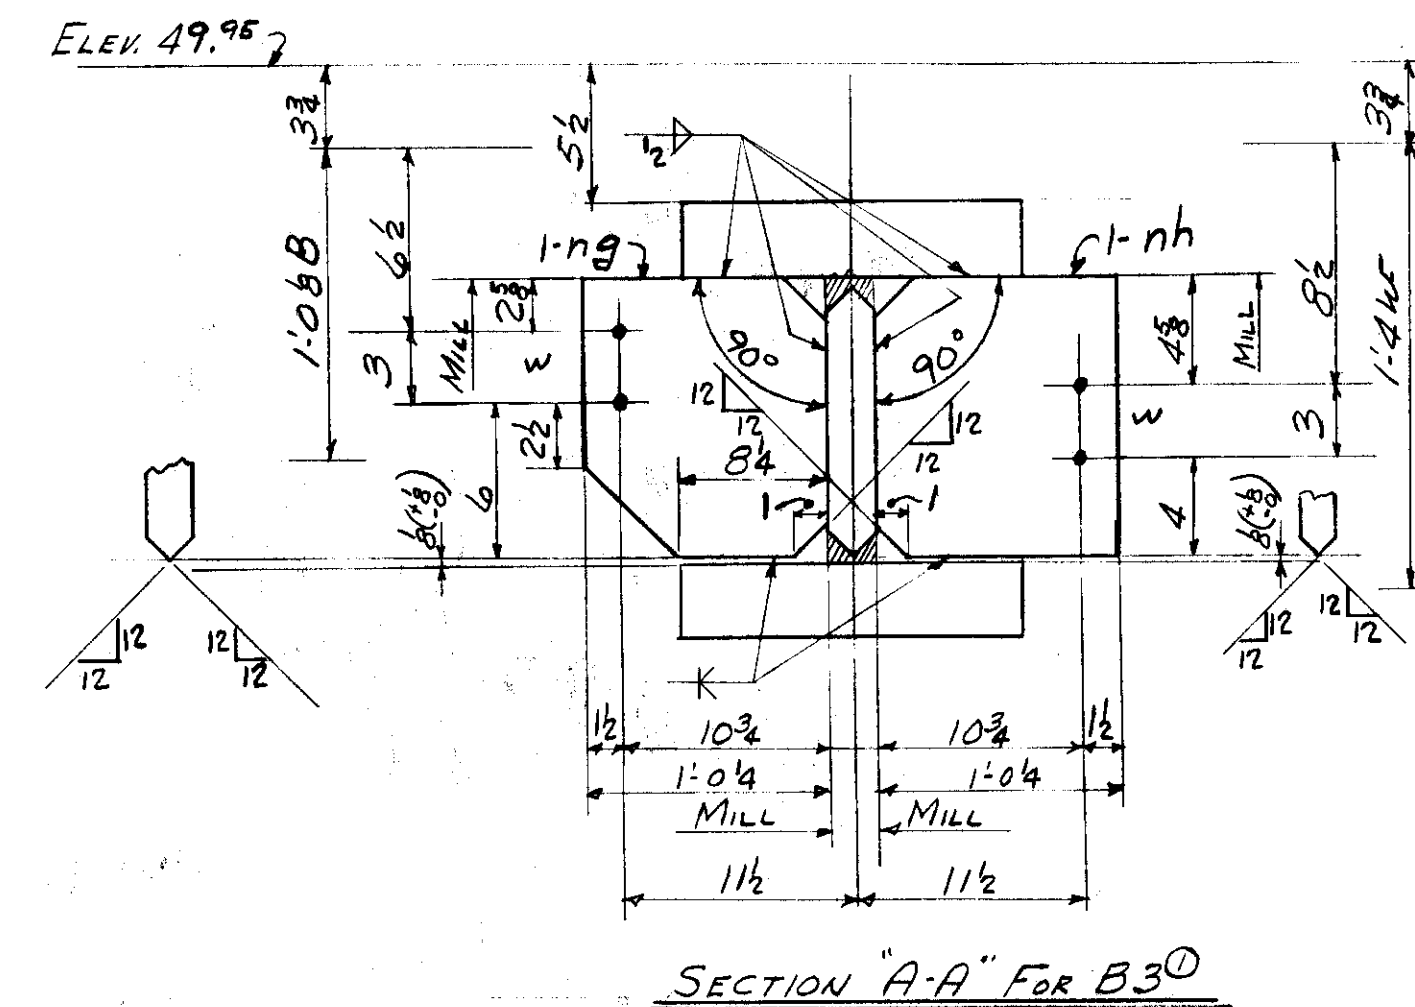

SECTION "A-A" FOR B3①

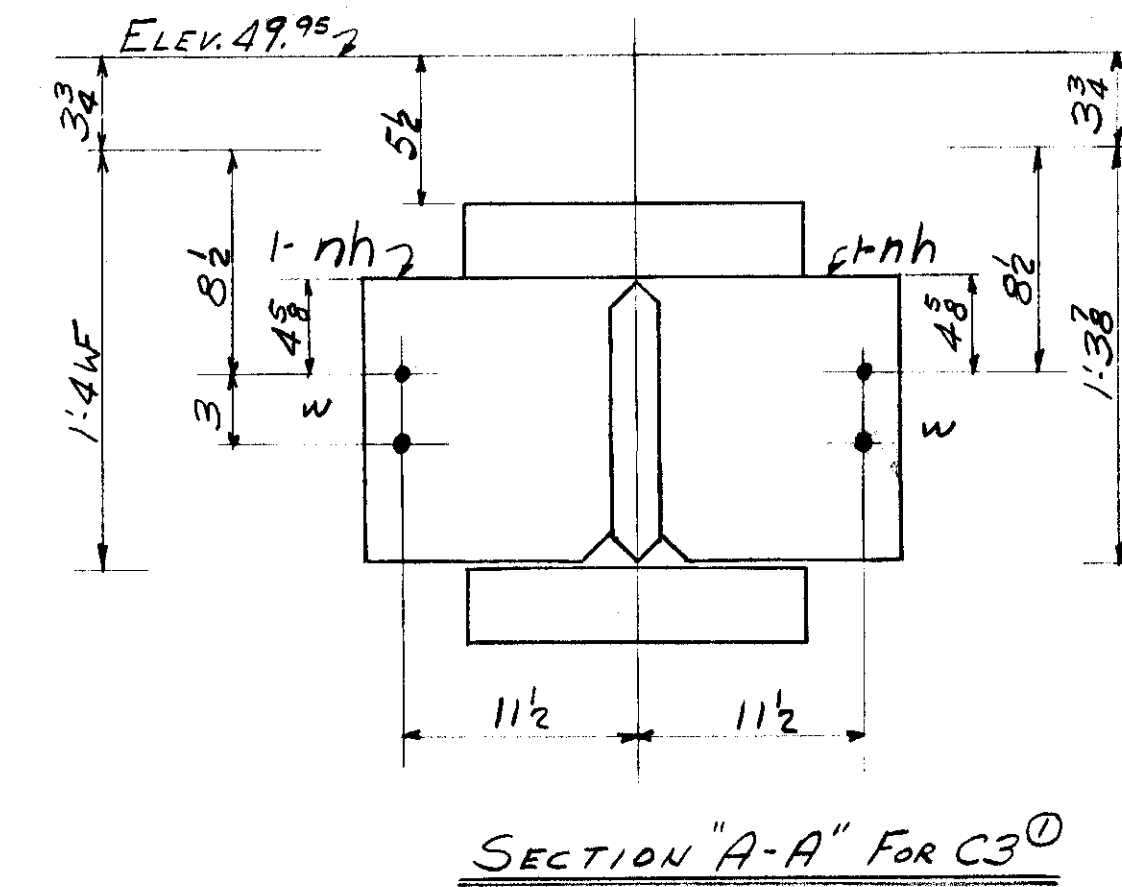

SECTION "A-A" FOR C3^①

OPEN HOLES:- 13" 11"

3/14/55	And made n d n for C B 3 @ etc.	CLF	
DATE	REVISION	BY	CHK'D

Lehigh Structural Steel Co.

ALLENTOWN, PA.

HARTFORD PUBLIC LIBRARY

HARTFORD, CONN.

VIERENDEEL TRUSSES "B & C"

IN CHARGE OF CLF DATE 11/13/54 CONTRACT NUMBER 4089

DRAWN BY FLG DATE 11-18-54 SHEET NUMBER 21

CHECKED BY F.F. DATE 11-18-54

SCALE _____