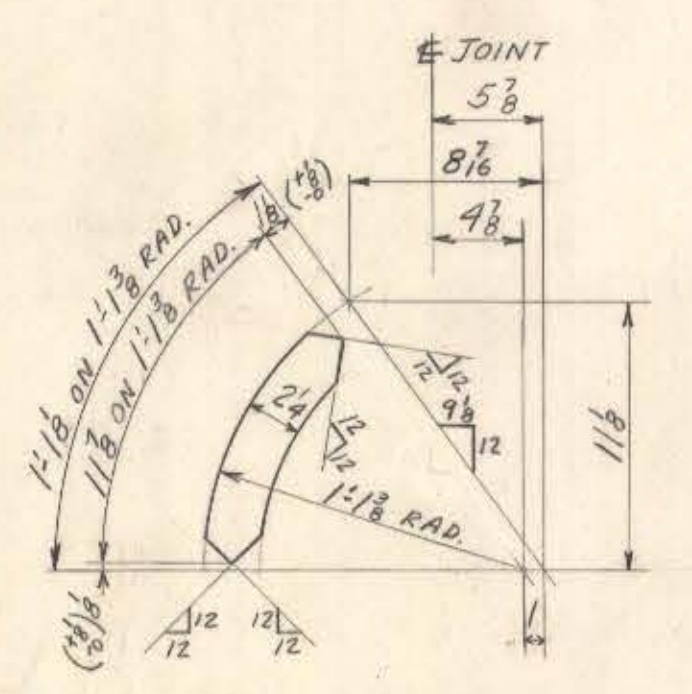
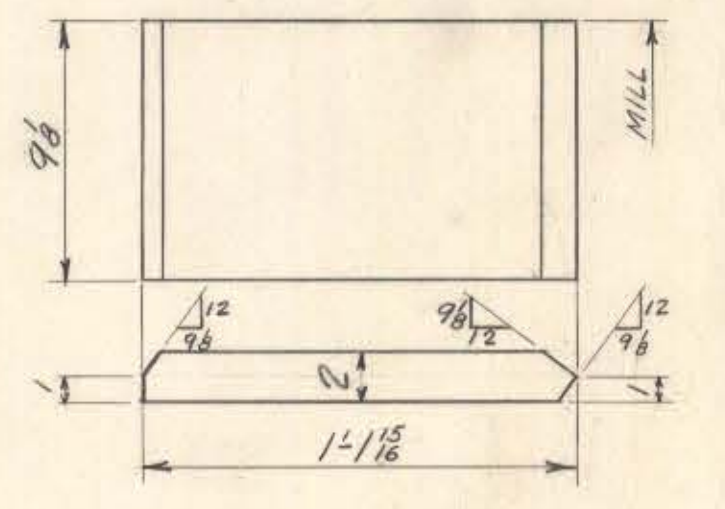
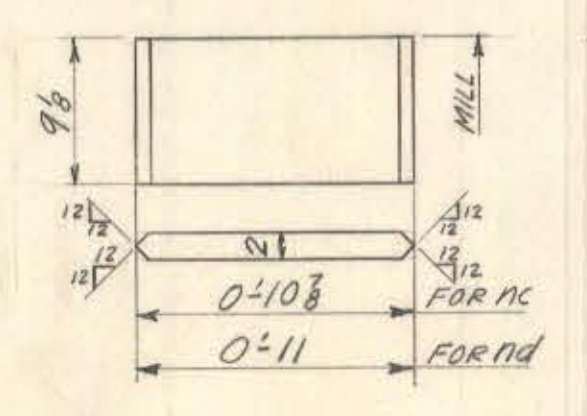
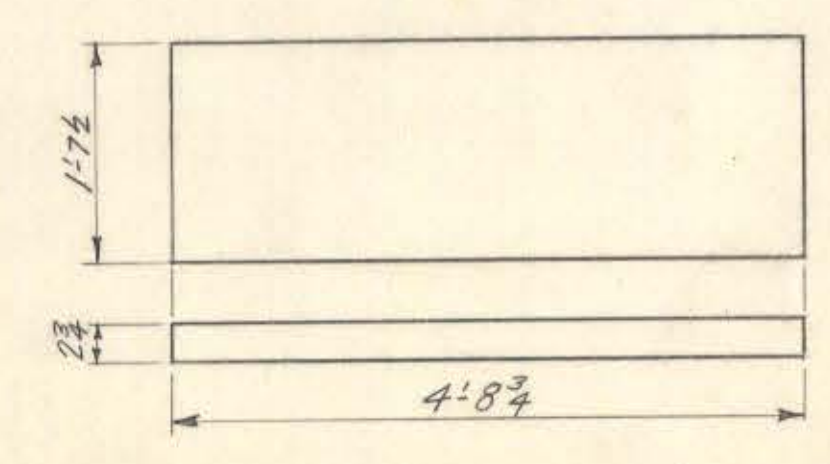
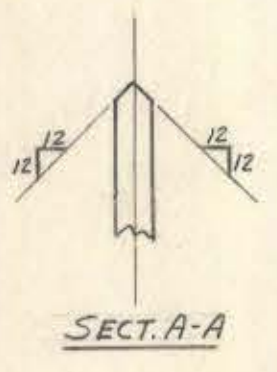
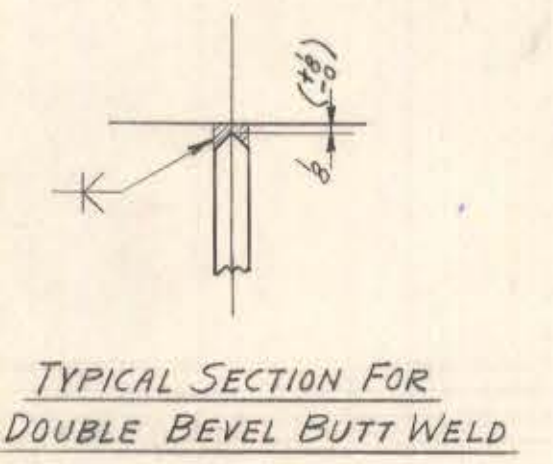
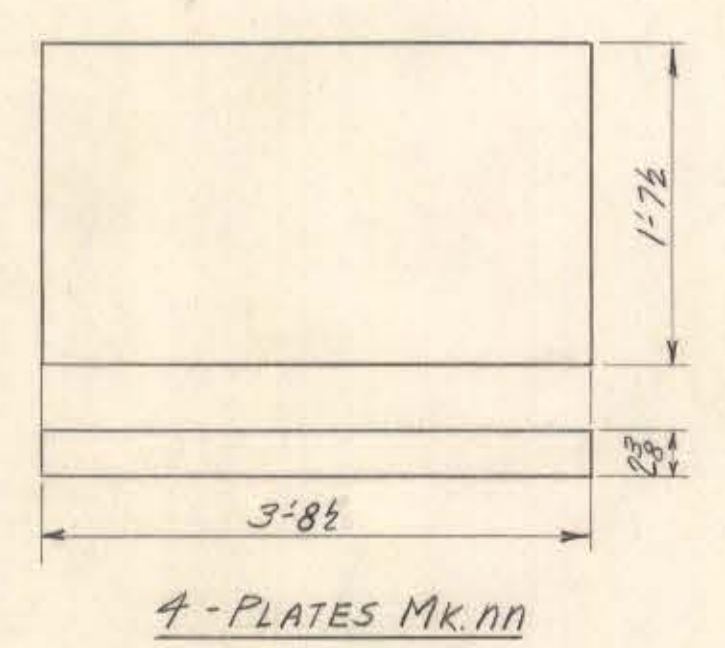
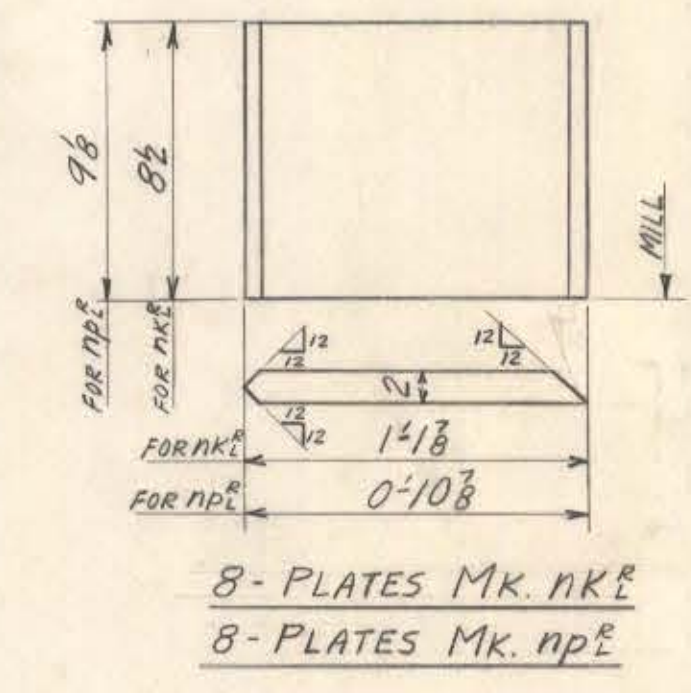
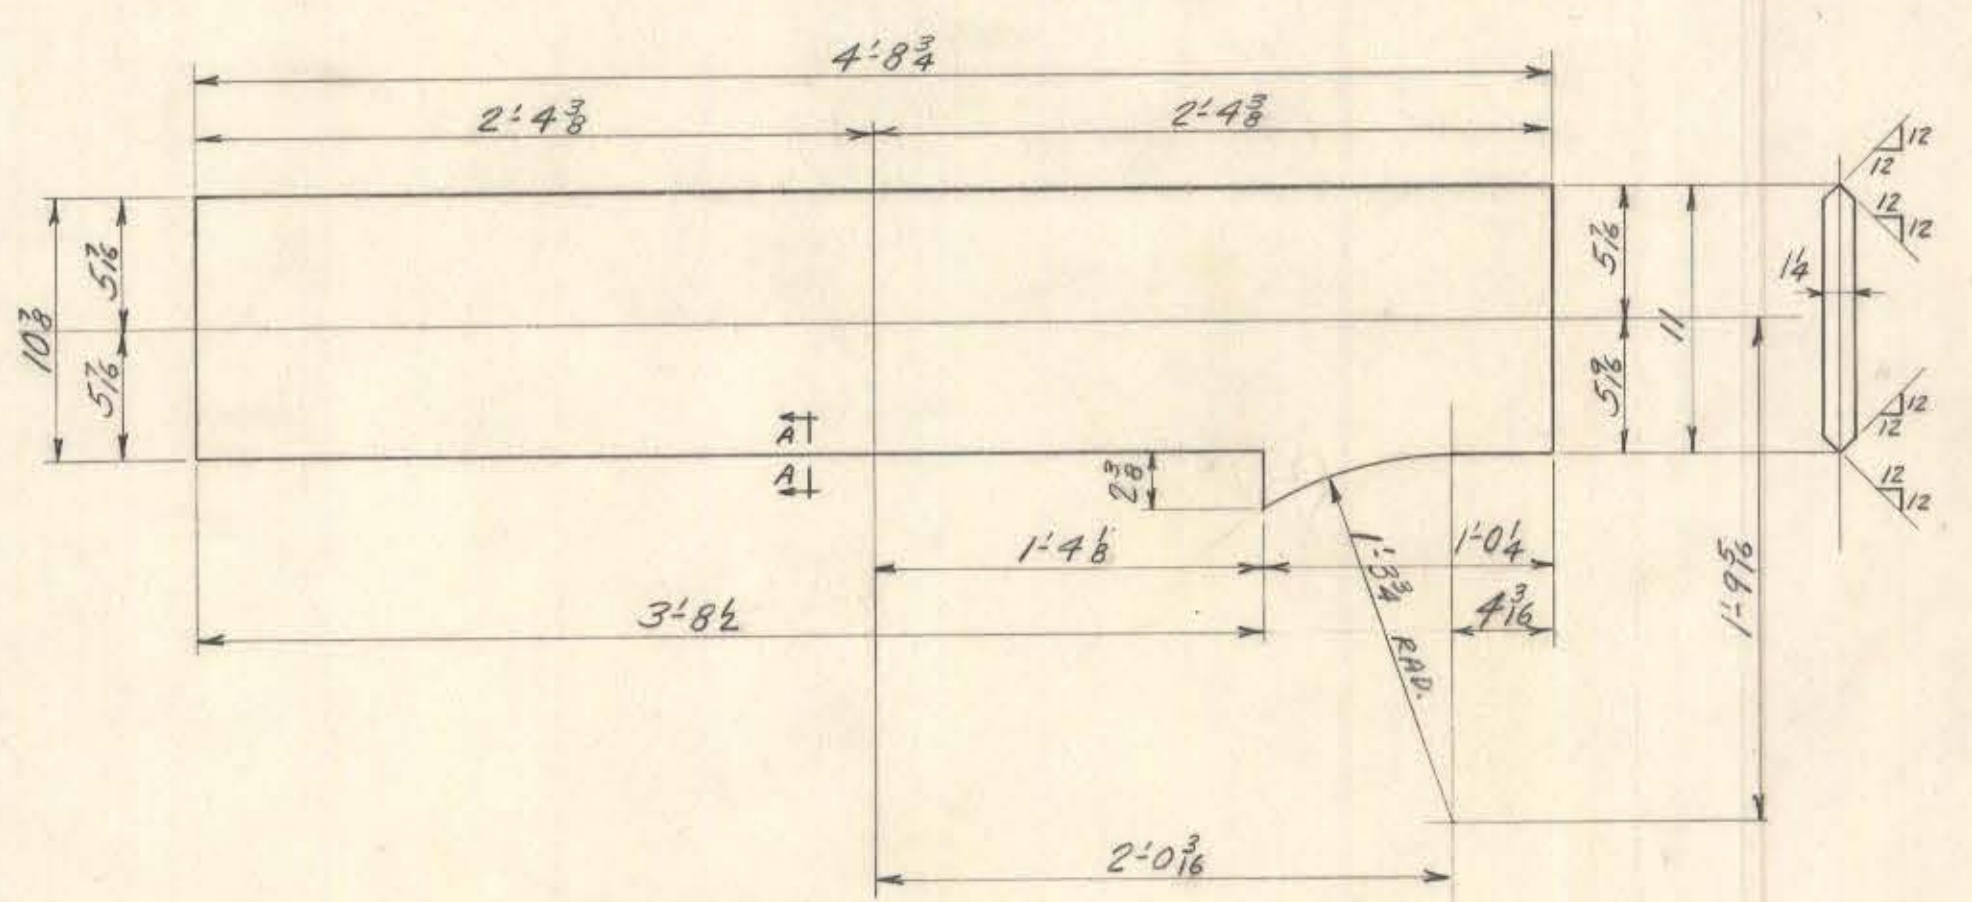
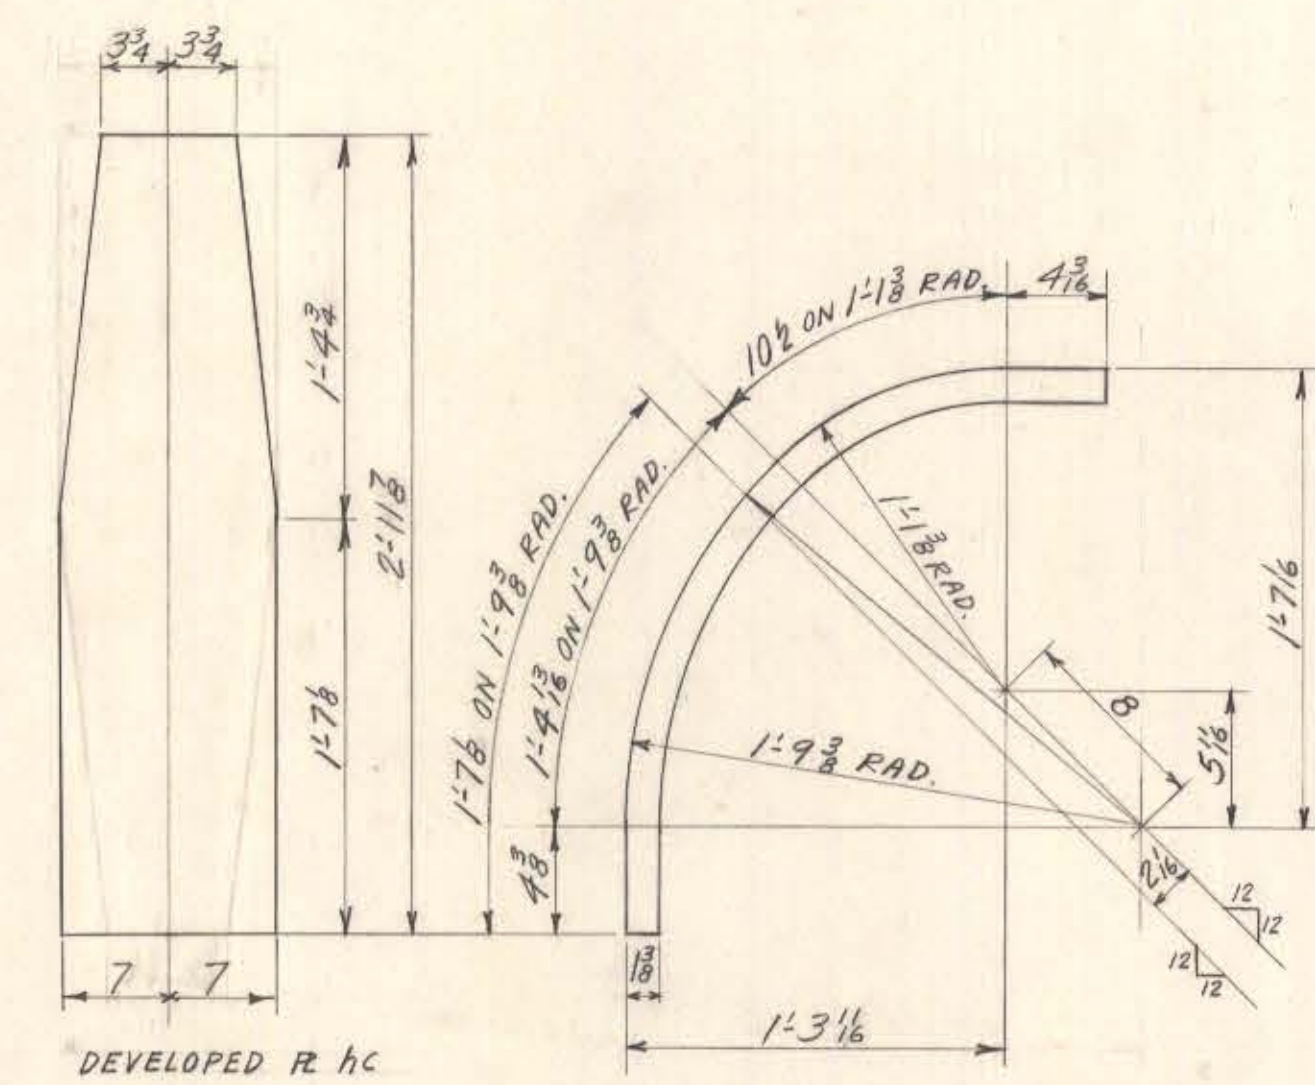
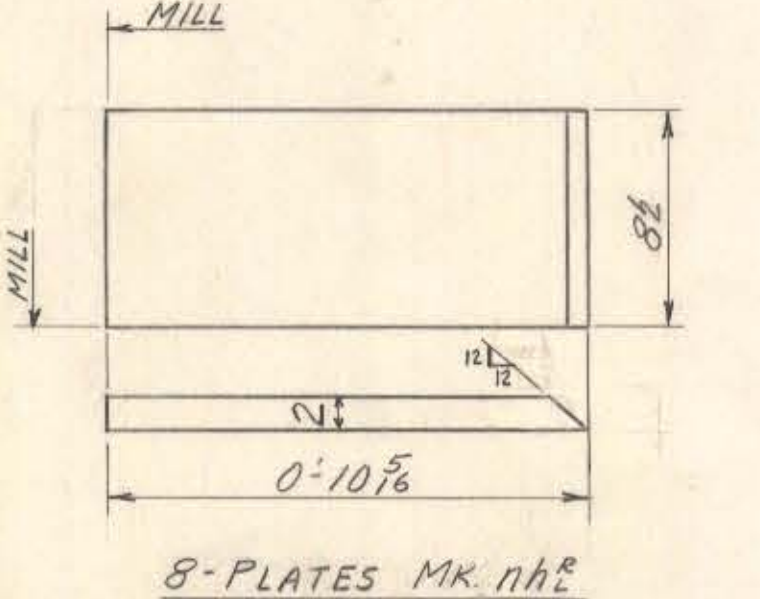
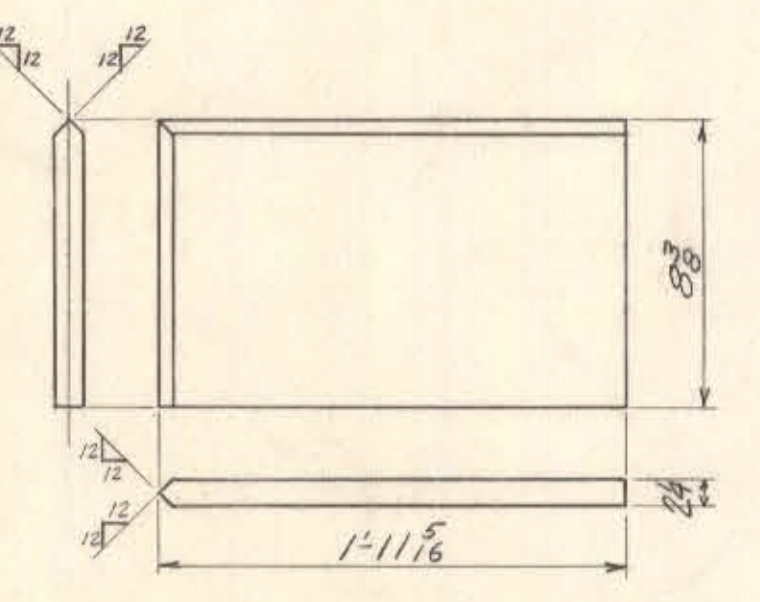
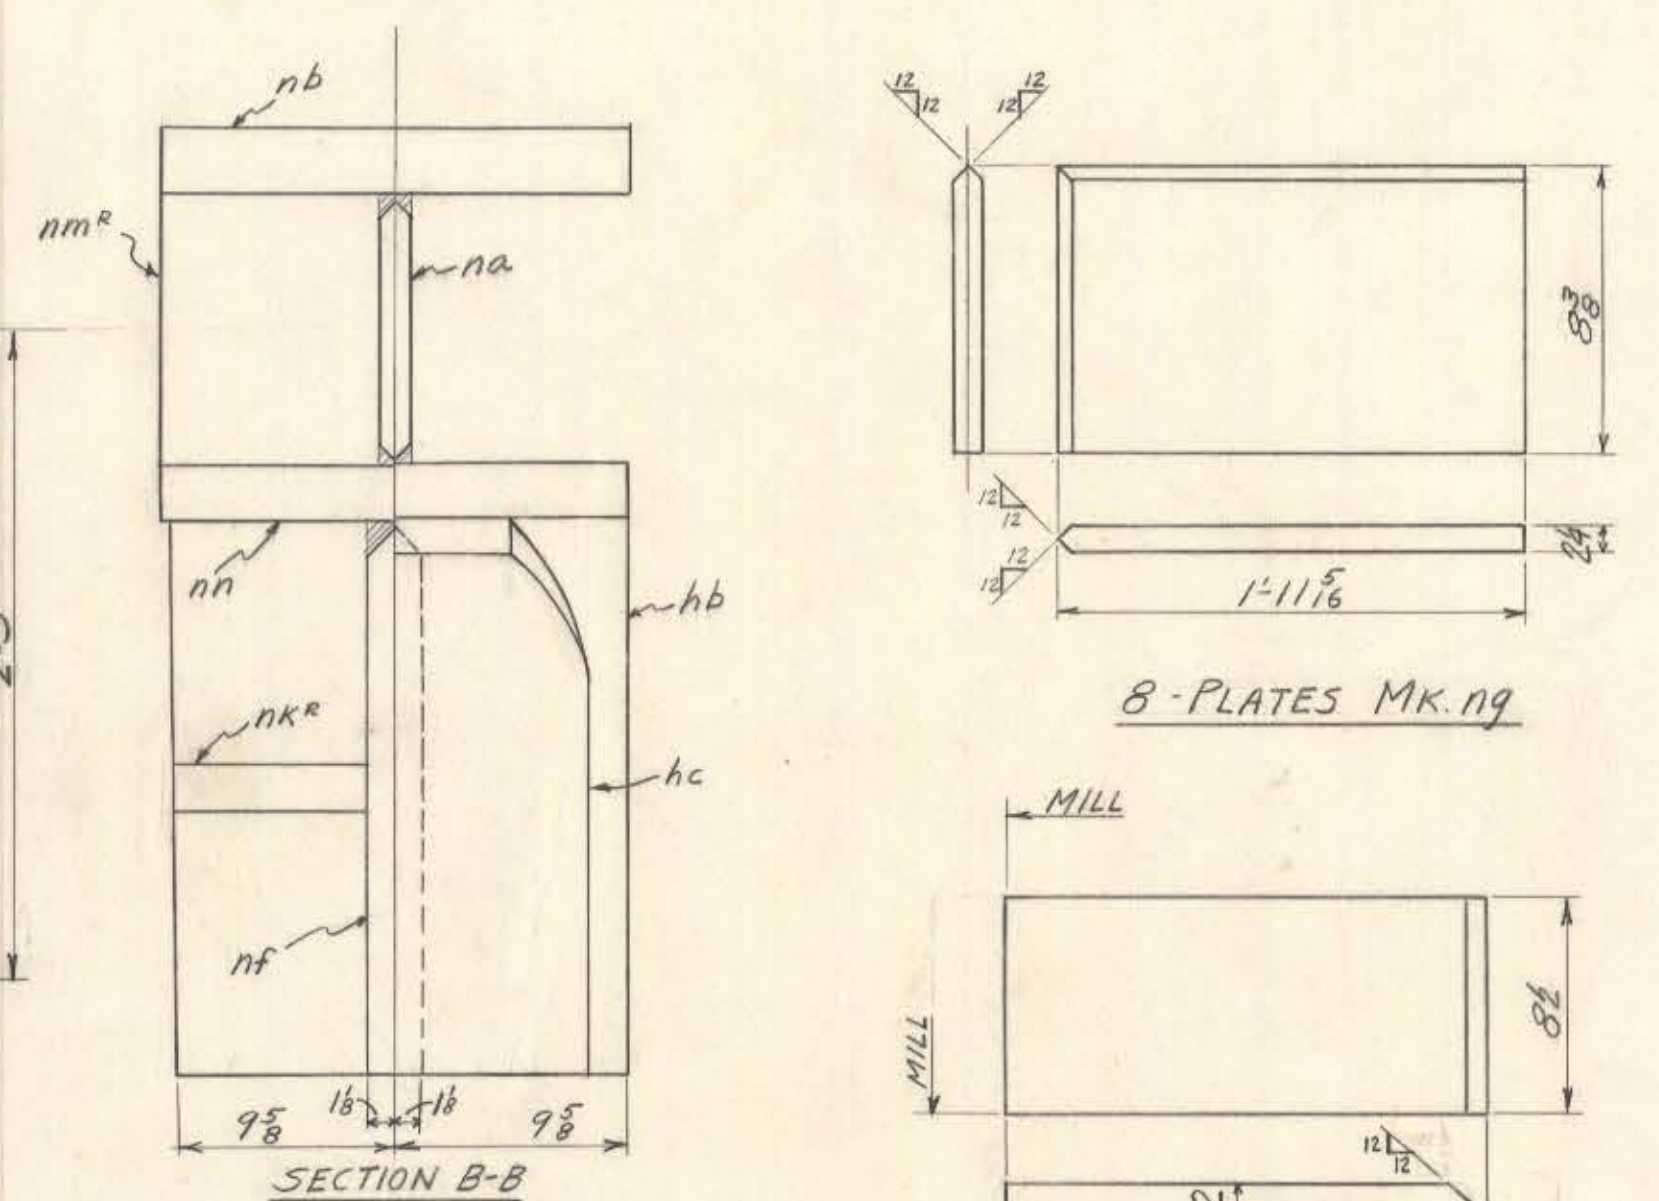
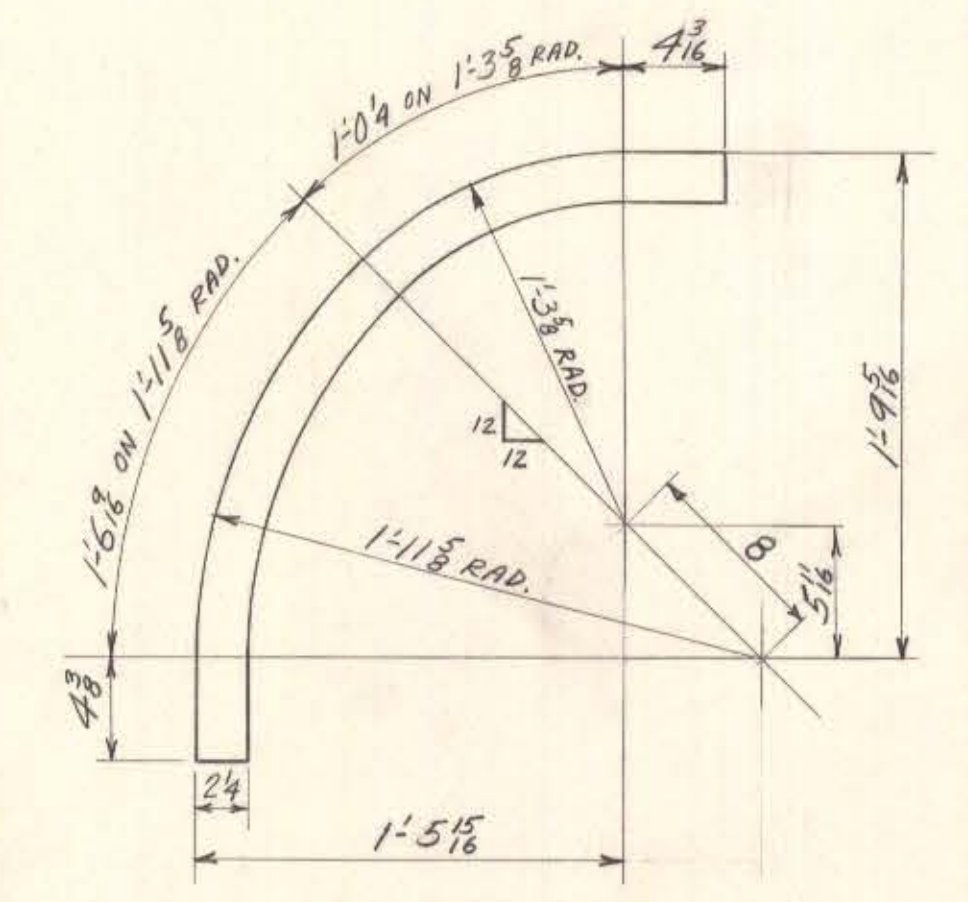
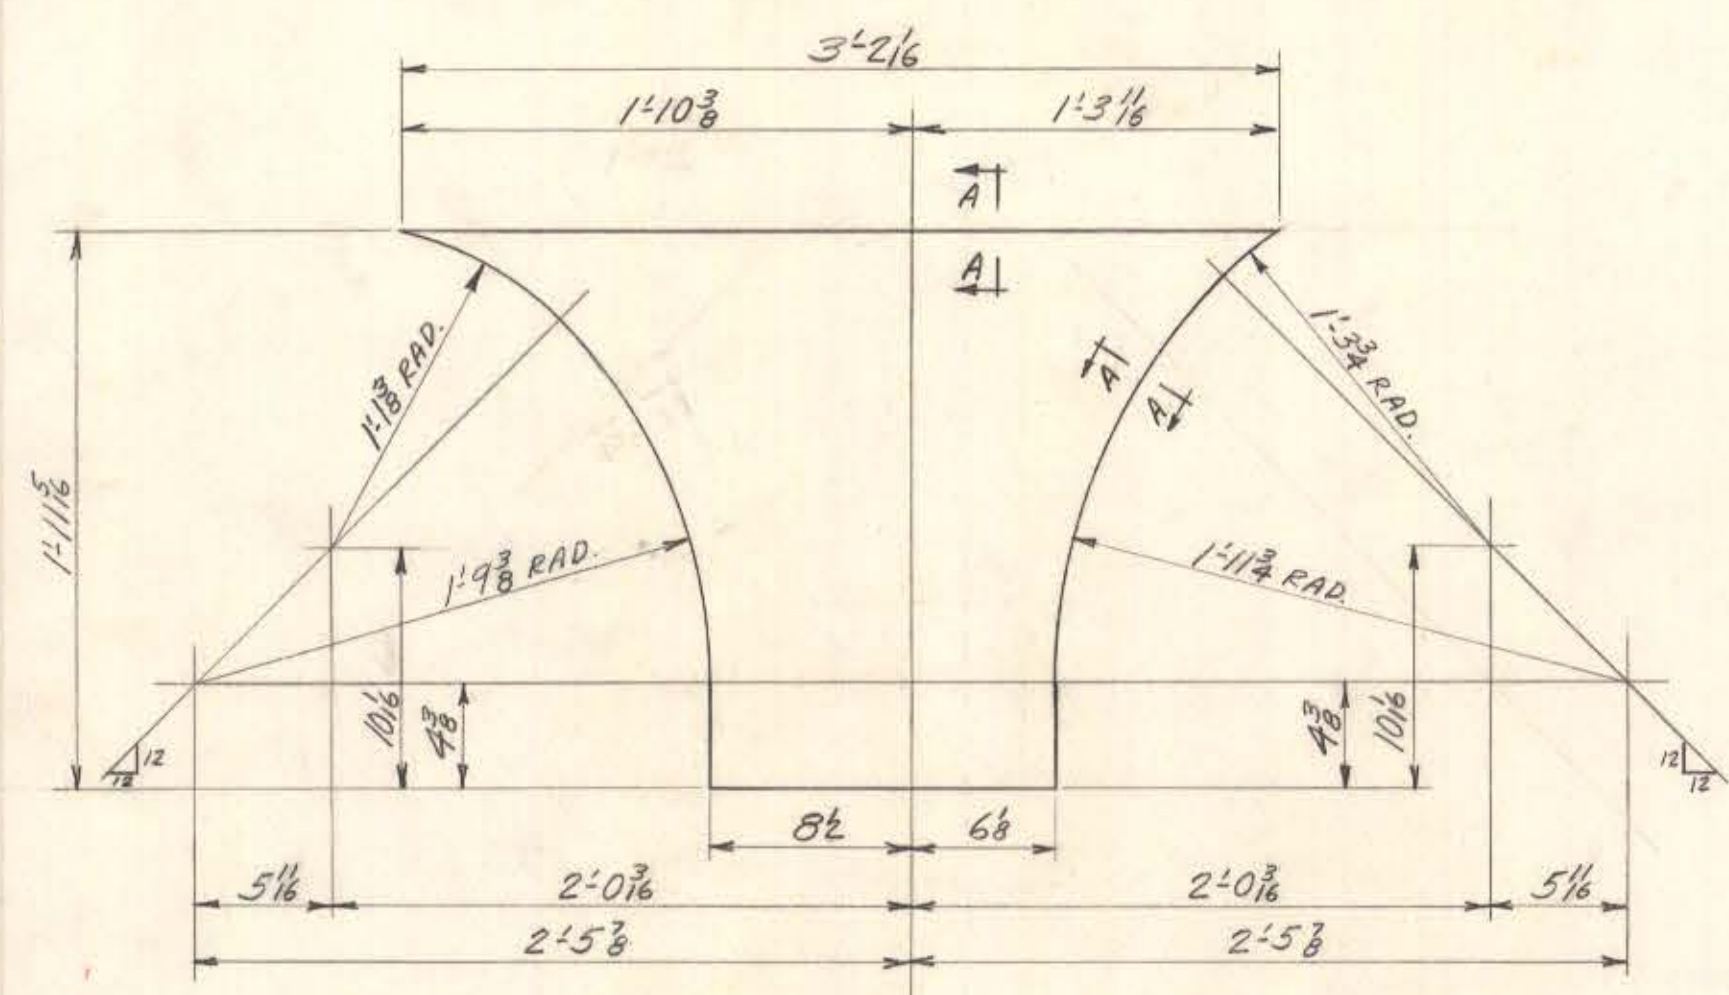
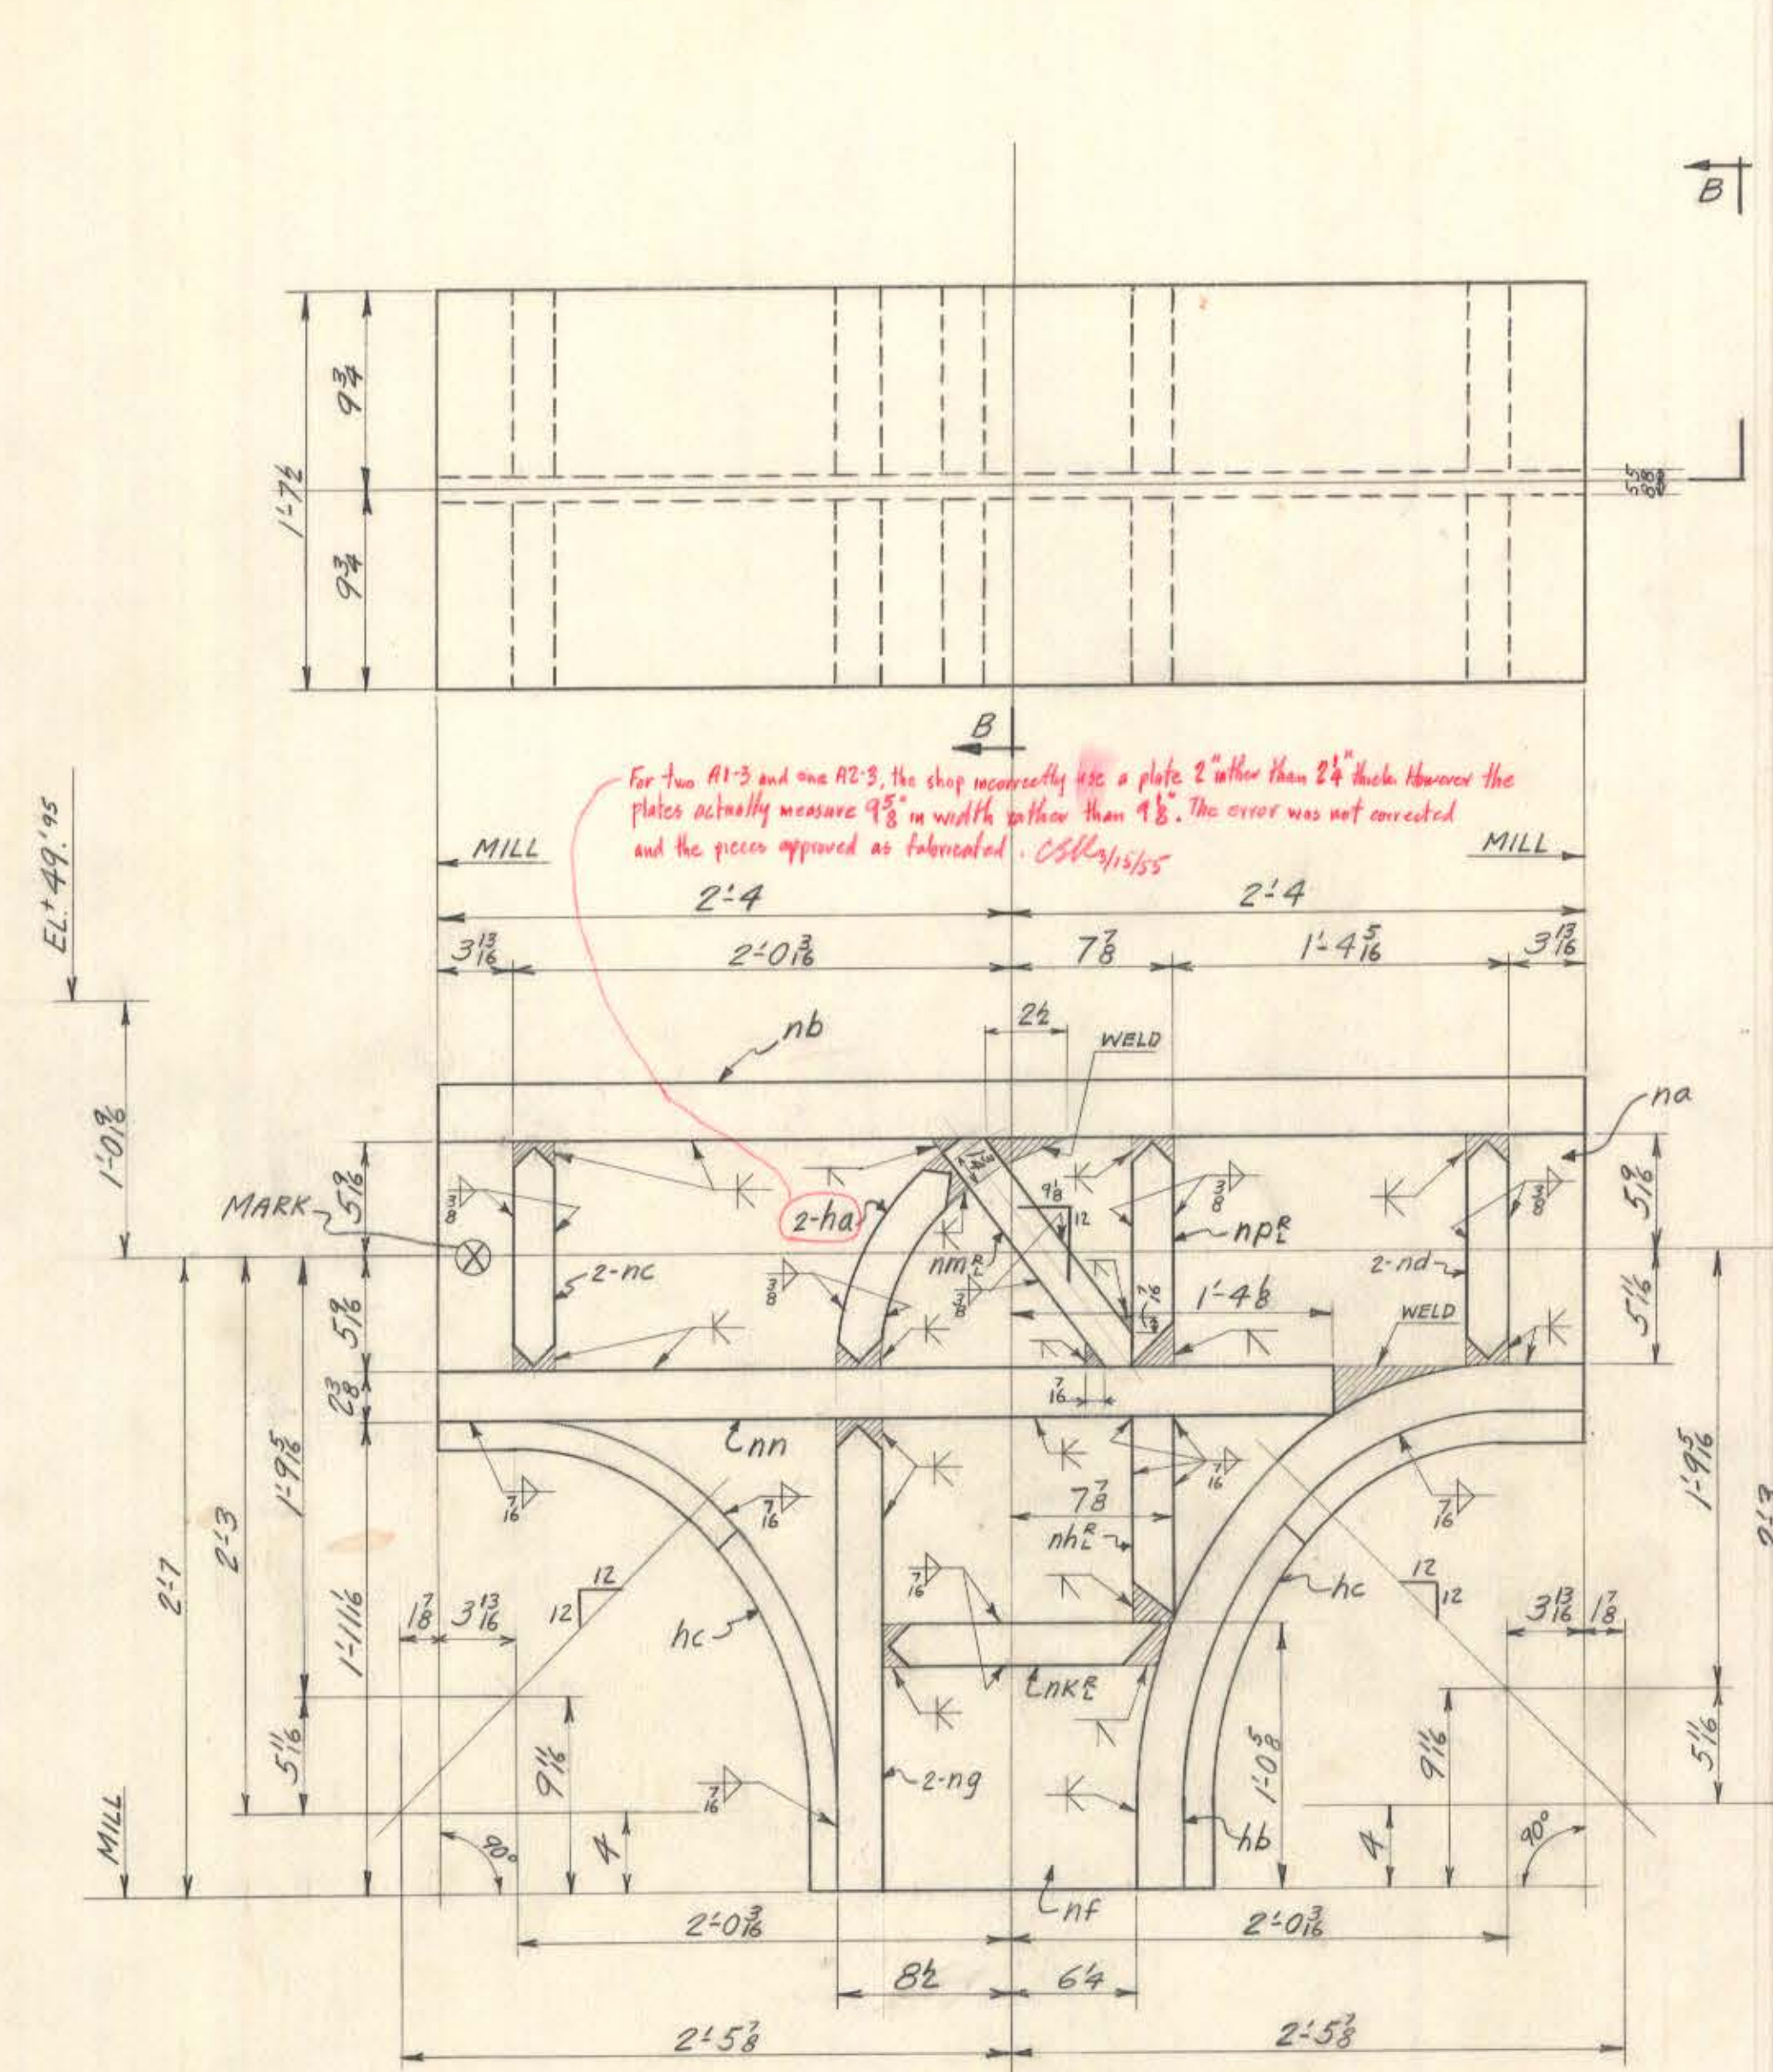
[illegible]

RIVETS:- NONE
OPEN HOLES:- NONE

3/17/55		Sect. DB Rev. for Pch			
DATE		REVISION		BY	CHK'D

Lehigh Structural Steel Co.

ALLENTOWN, PA.

HARTFORD PUBLIC LIBRARY

HARTFORD CONN.

VIERENDEEL TRUSS "A"

IN CHARGE OF <u>C.F.</u>	DATE <u>11-2-54</u>	CONTRACT NUMBER <u>4089</u>
DRAWN BY <u>F.G.C.</u>	DATE <u>11-10-54</u>	SHEET NUMBER <u>27</u>
CHECKED BY <u>R.C.C.</u>		
SCALE		