




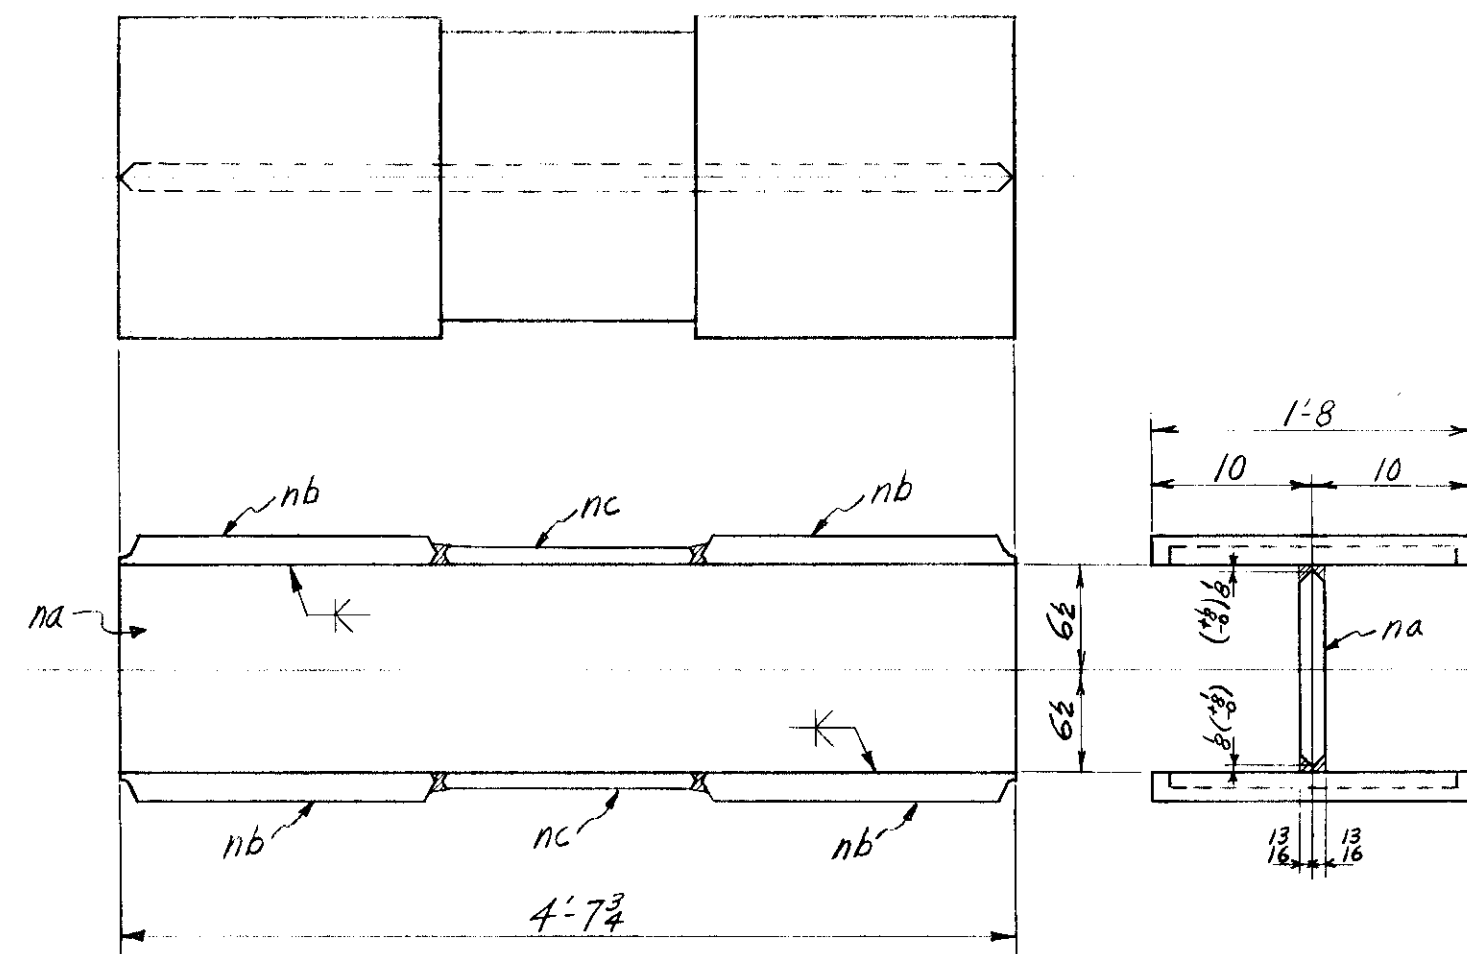


2 - VERTICALS MK. A1-4; A2-4; (ONE EA)

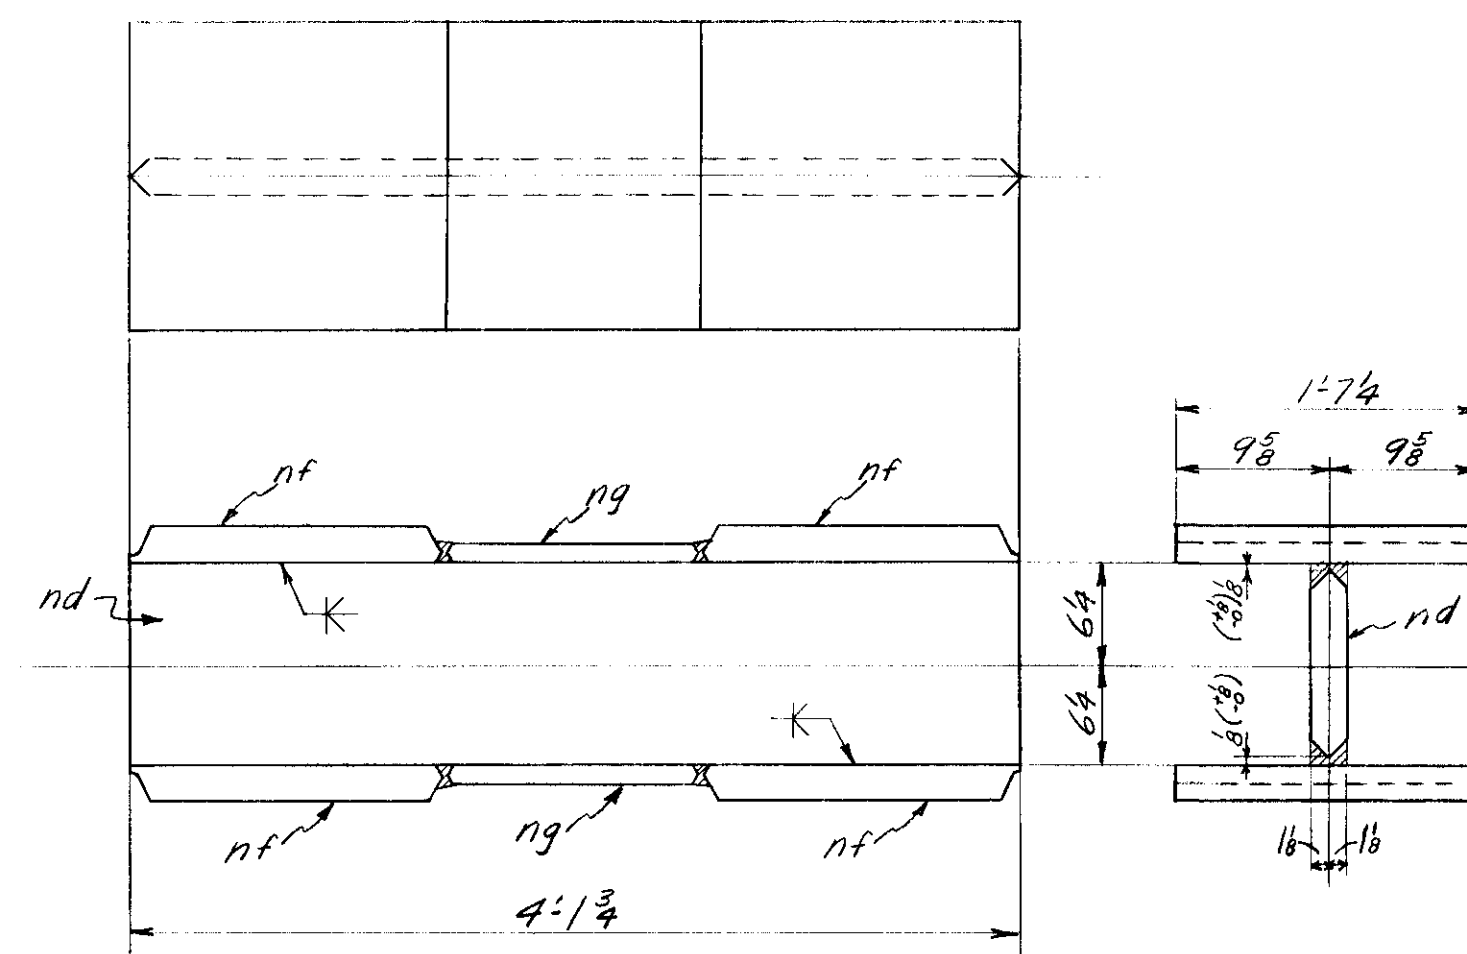


2 - VERTICALS MK. A1-5; A2-5; (ONE EA)

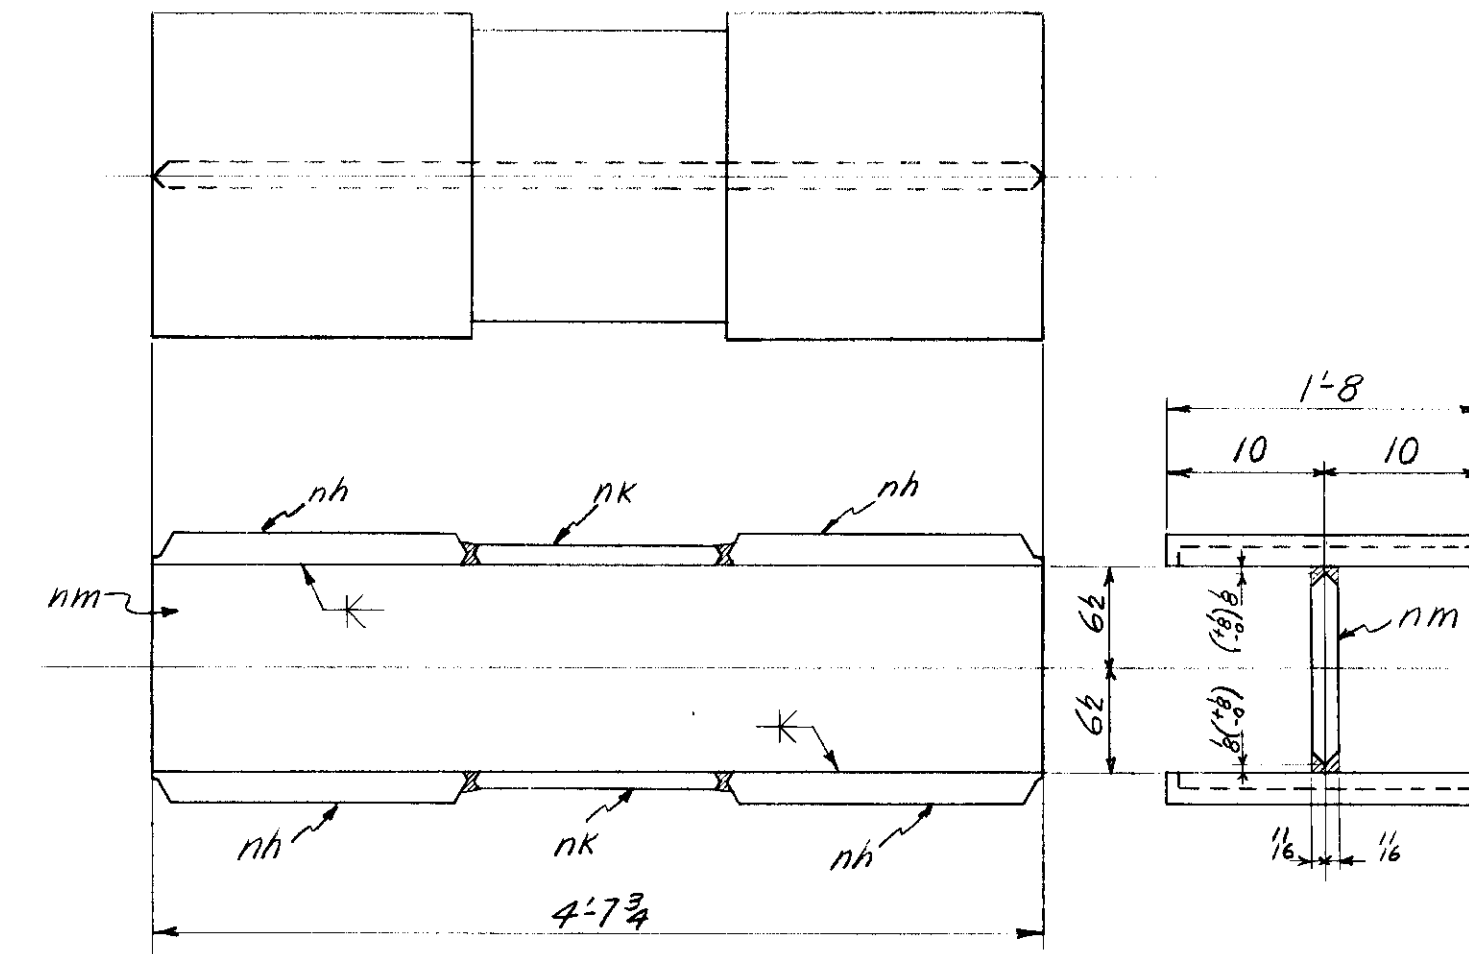


4 - VERTICALS MK. A1-6; A2-6; (2 EA)

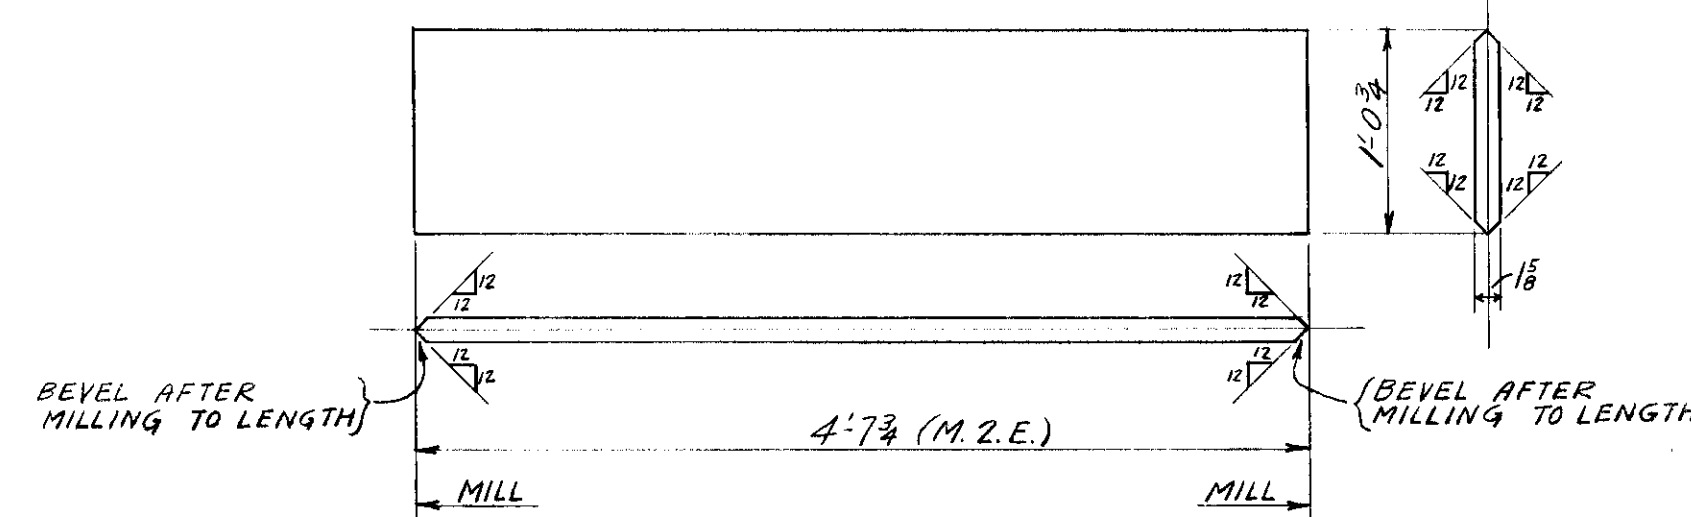


2 - PLATES MK. na

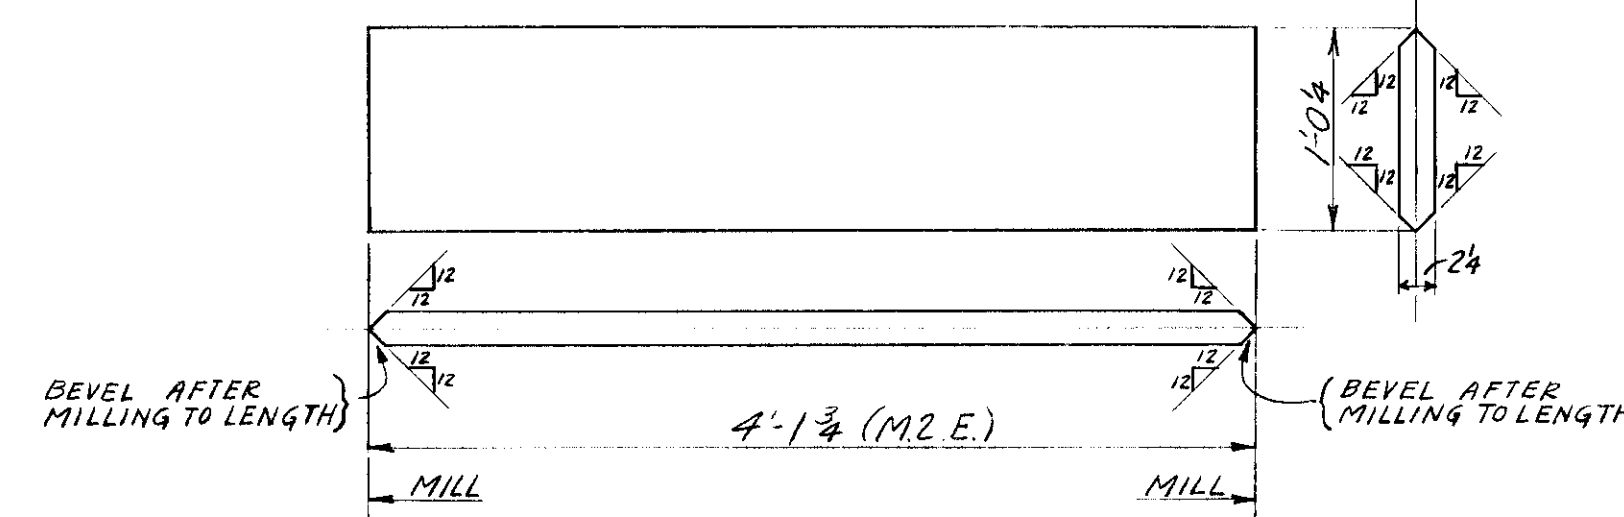


2 - PLATES MK. nd

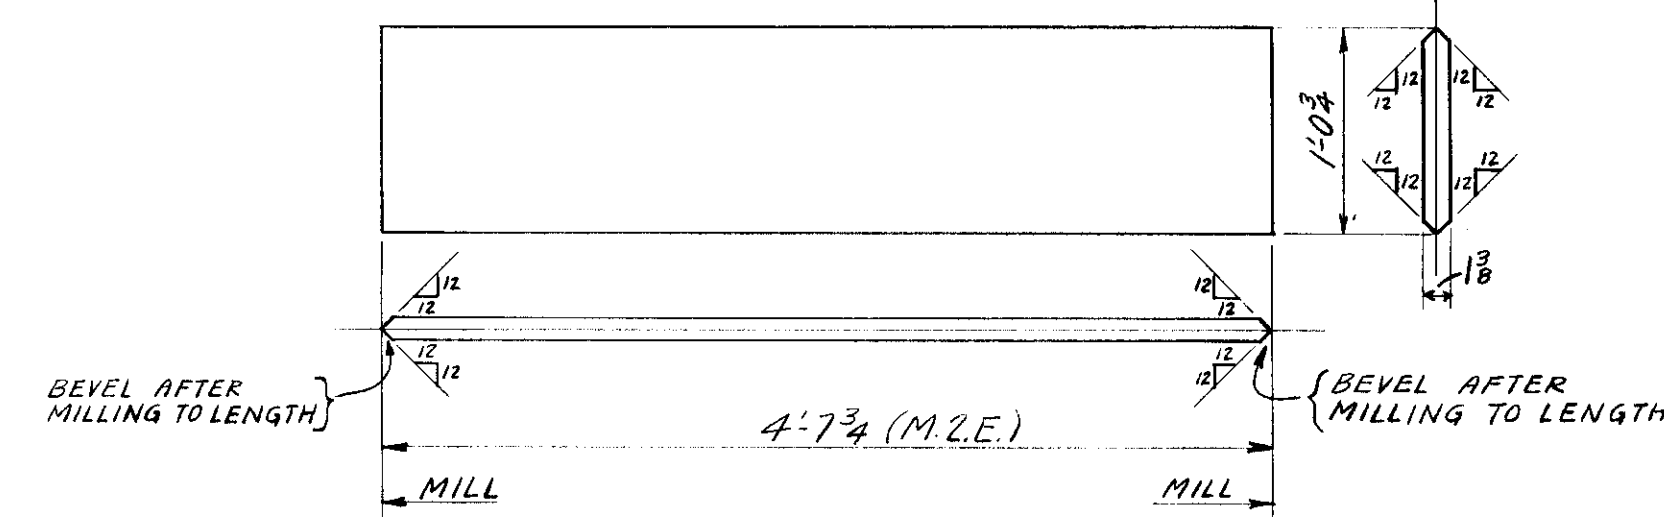


4 - PLATES MK. nm

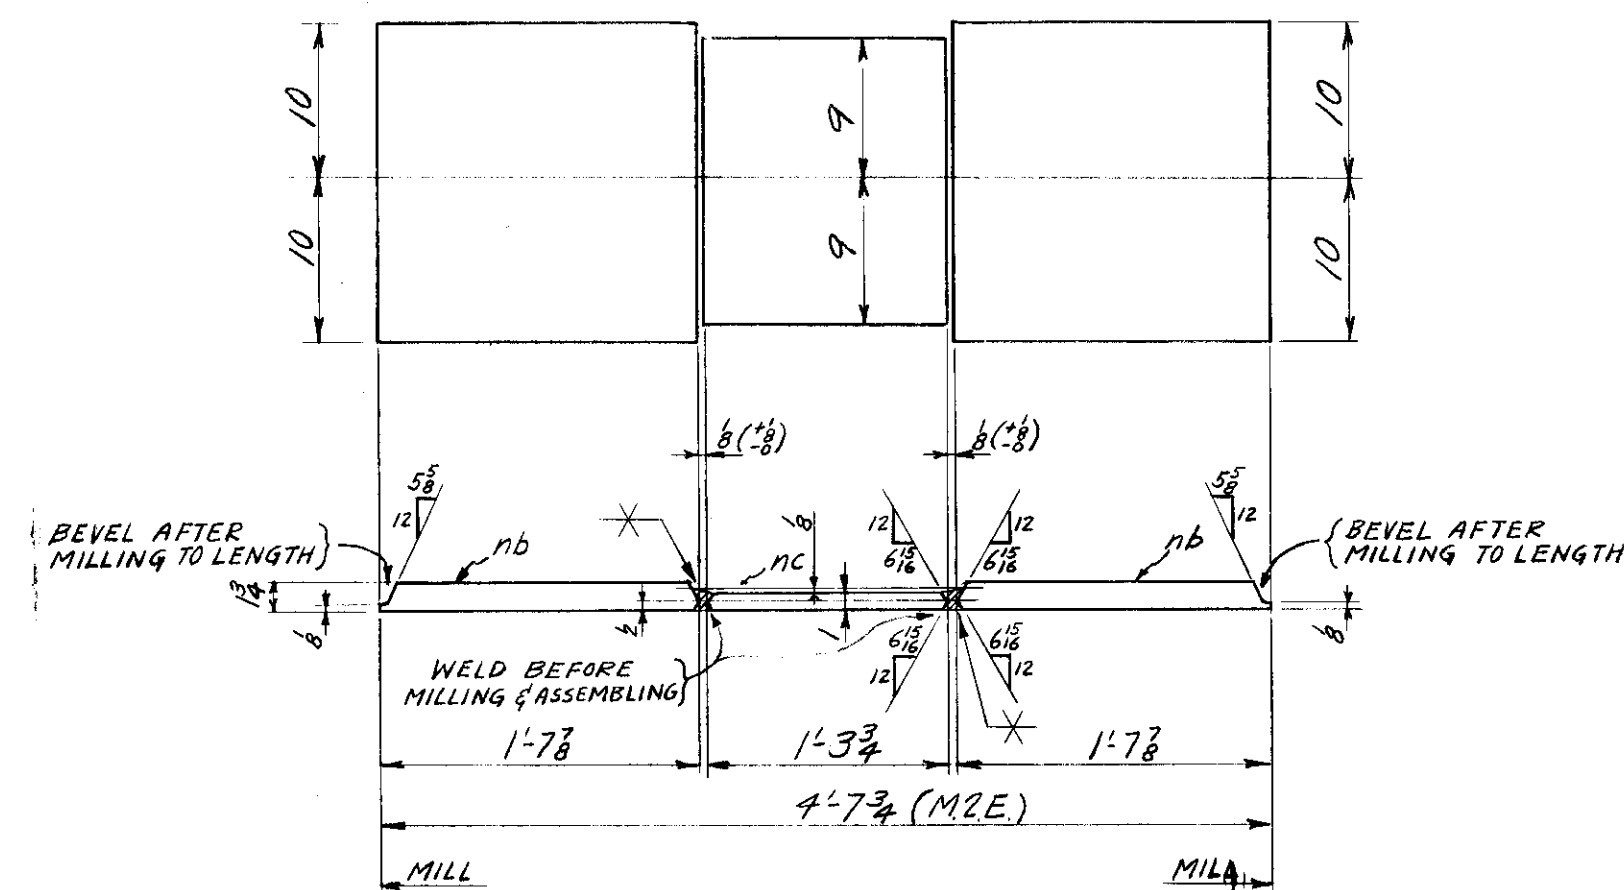


8 - PLATES MK. nb
4 - PLATES MK. nc

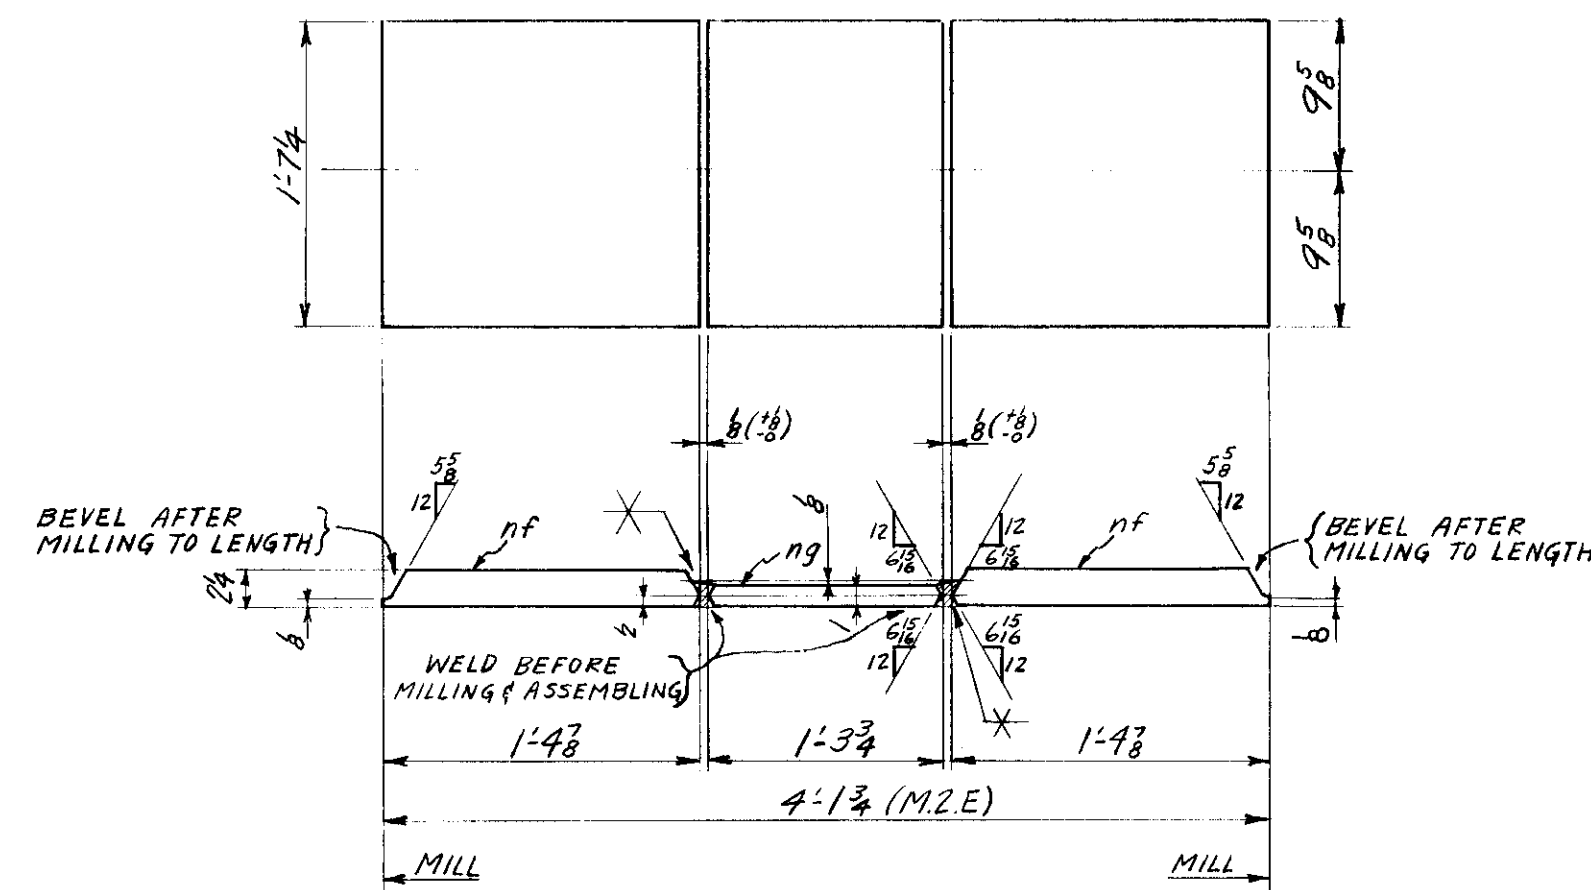

8 - PLATES MK. nf
4 - PLATES MK. ng

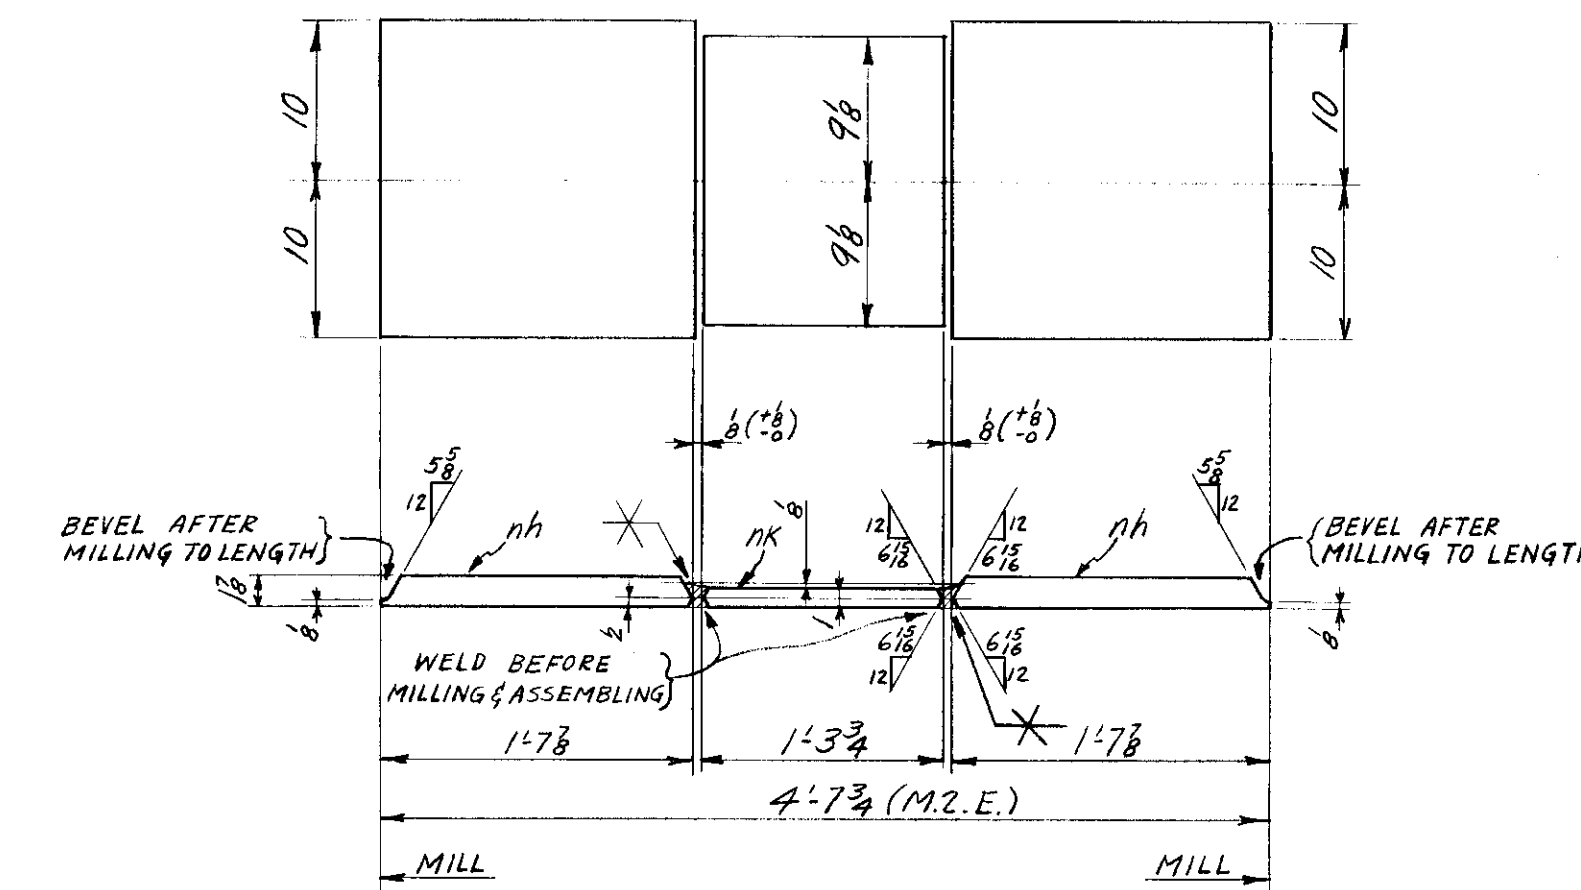

16 - PLATES MK. nh
8 - PLATES MK. nk

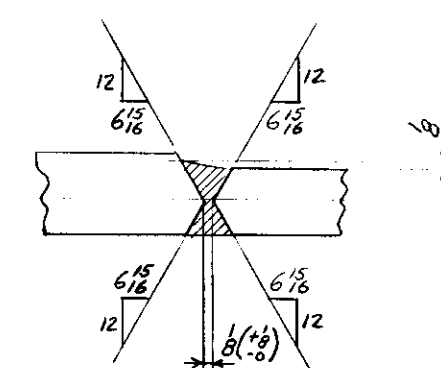

TYPICAL WELDING FOR
ALL FLANGE JOINTS

RIVETS- NONE
OPEN HOLES- NONE

WEIGHT	NO. PCS.	ASS'M MK.	SHAPE	LENGTH	REMARKS	ORDERED

DATE	REVISION	BY	CHK'D
Lehigh Structural Steel Co. ALLENTOWN, PA. HARTFORD PUBLIC LIBRARY HARTFORD CONN. VIERENDEEL TRUSS "A"			
IN CHARGE OF	C.F.	DATE	11-3-54
DRAWN BY	F.G.C.	DATE	11-16-54
CHECKED BY	R.C.C.	DATE	11-16-54
SCALE		CONTRACT NUMBER	4089
		SHEET NUMBER	28

(WELD) LOT "4"