




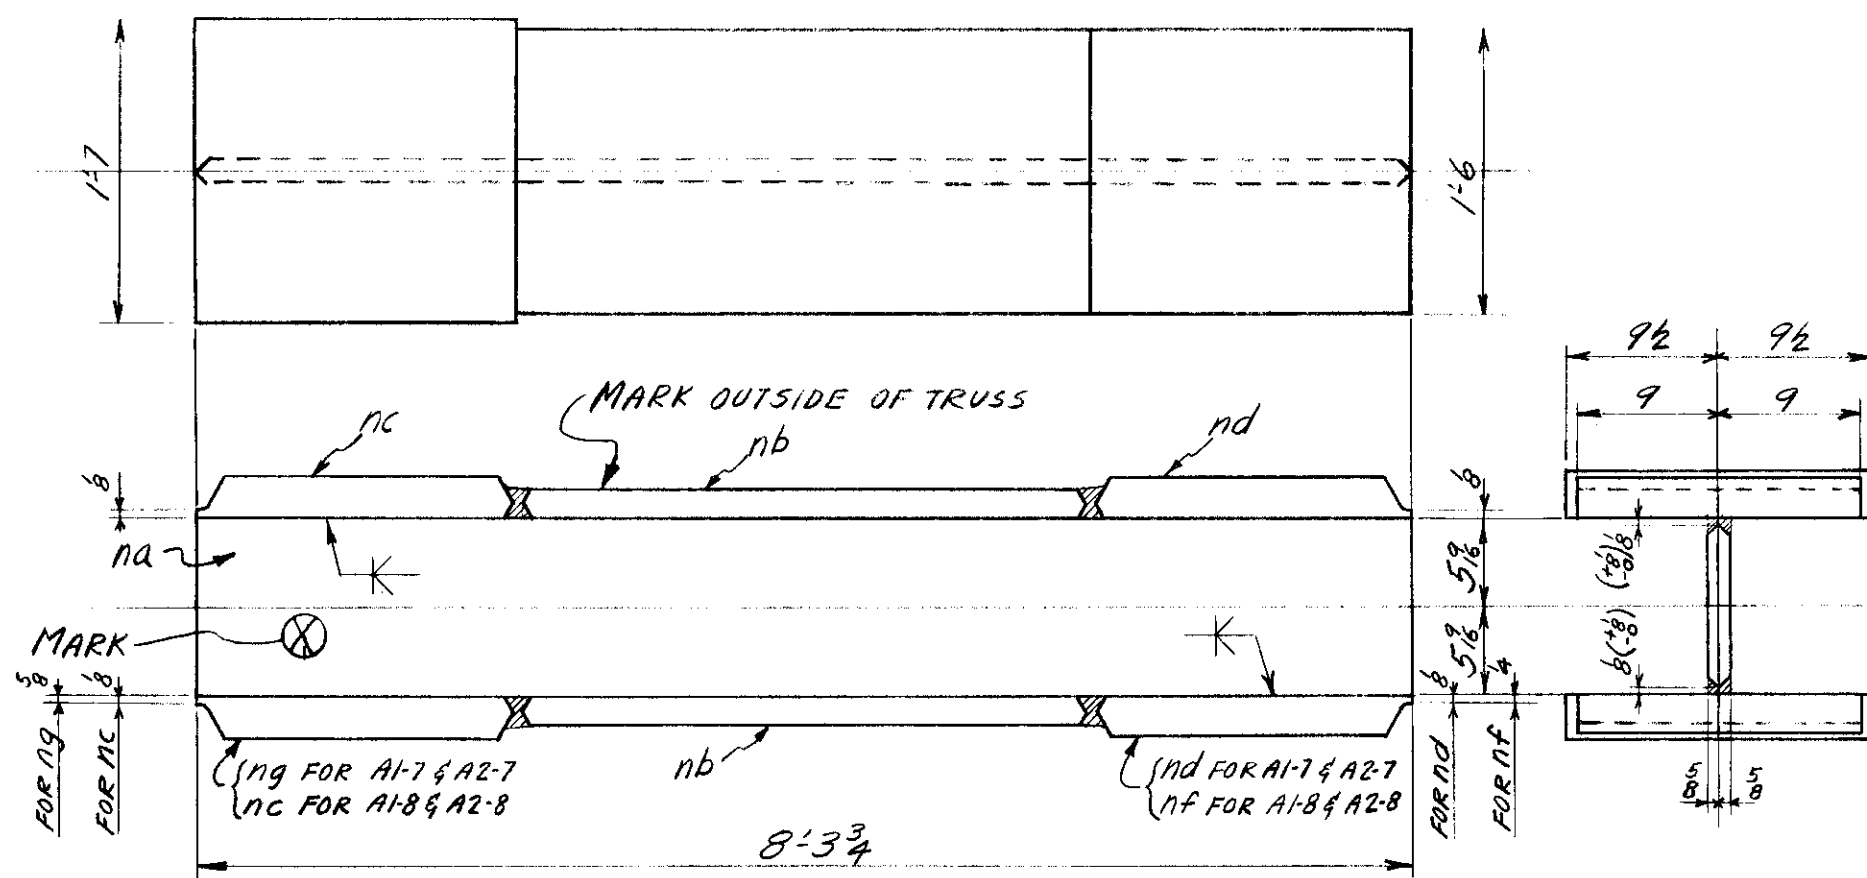


8-CHORDS MK. A1-7; A2-7; A1-8; A2-8 (2EA.)

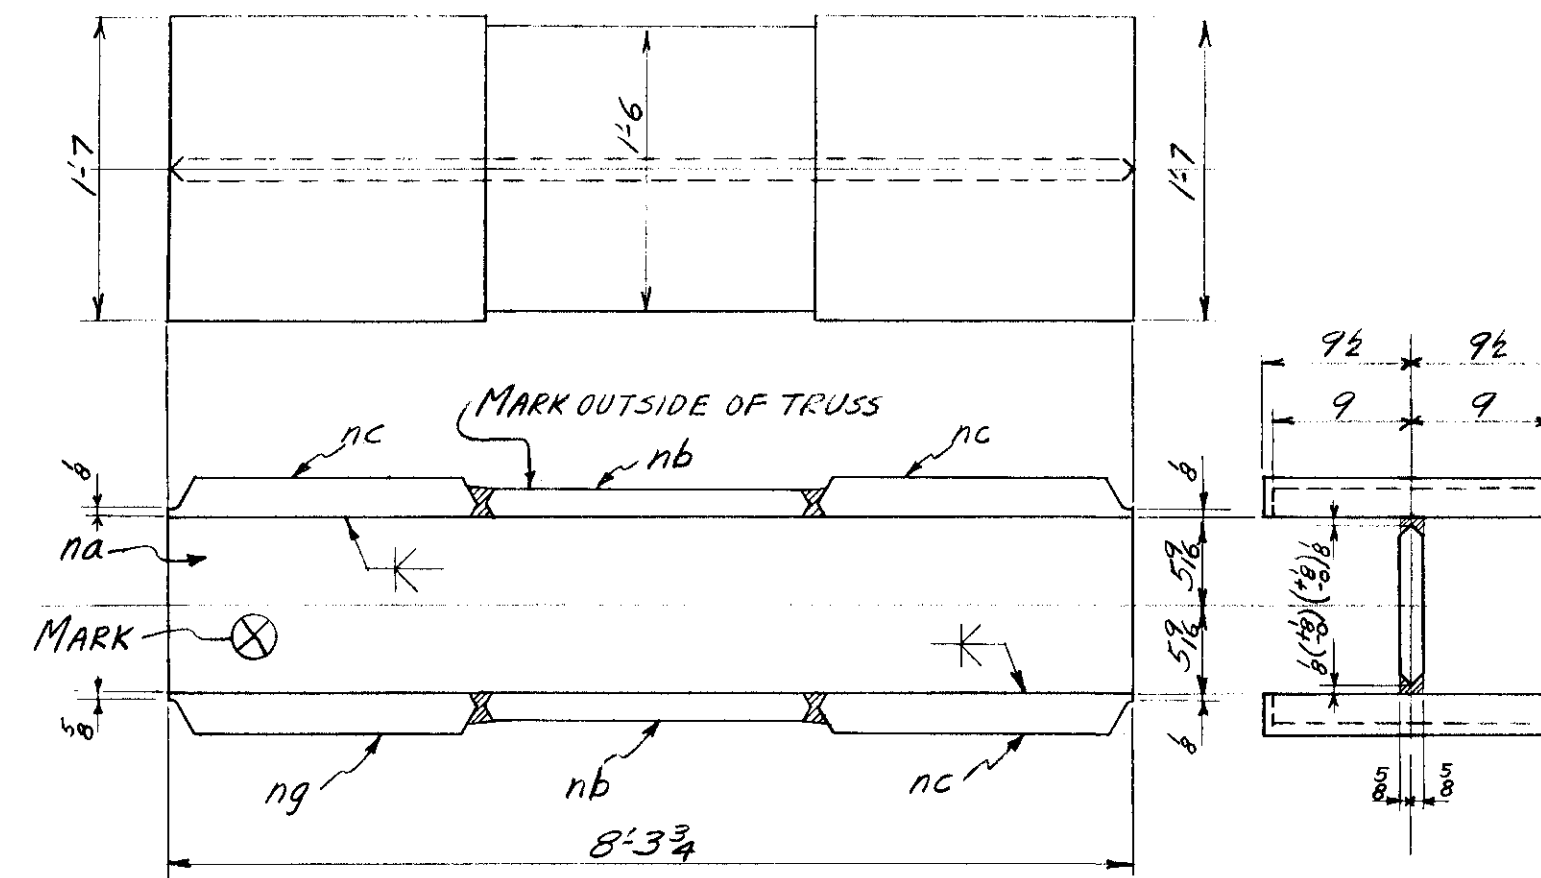


4-CHORDS MK. A1-9; A2-9 (2EA.)

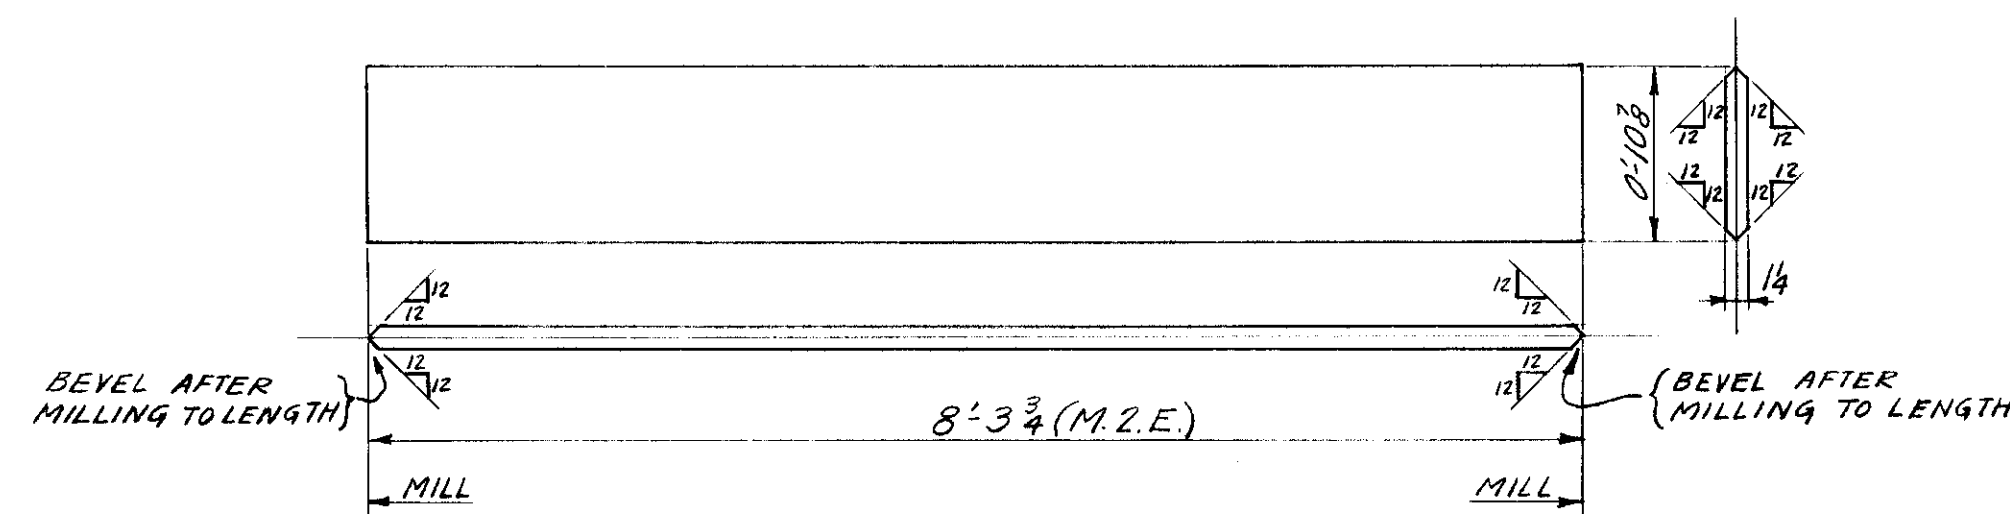


14-PLATES MK. NA

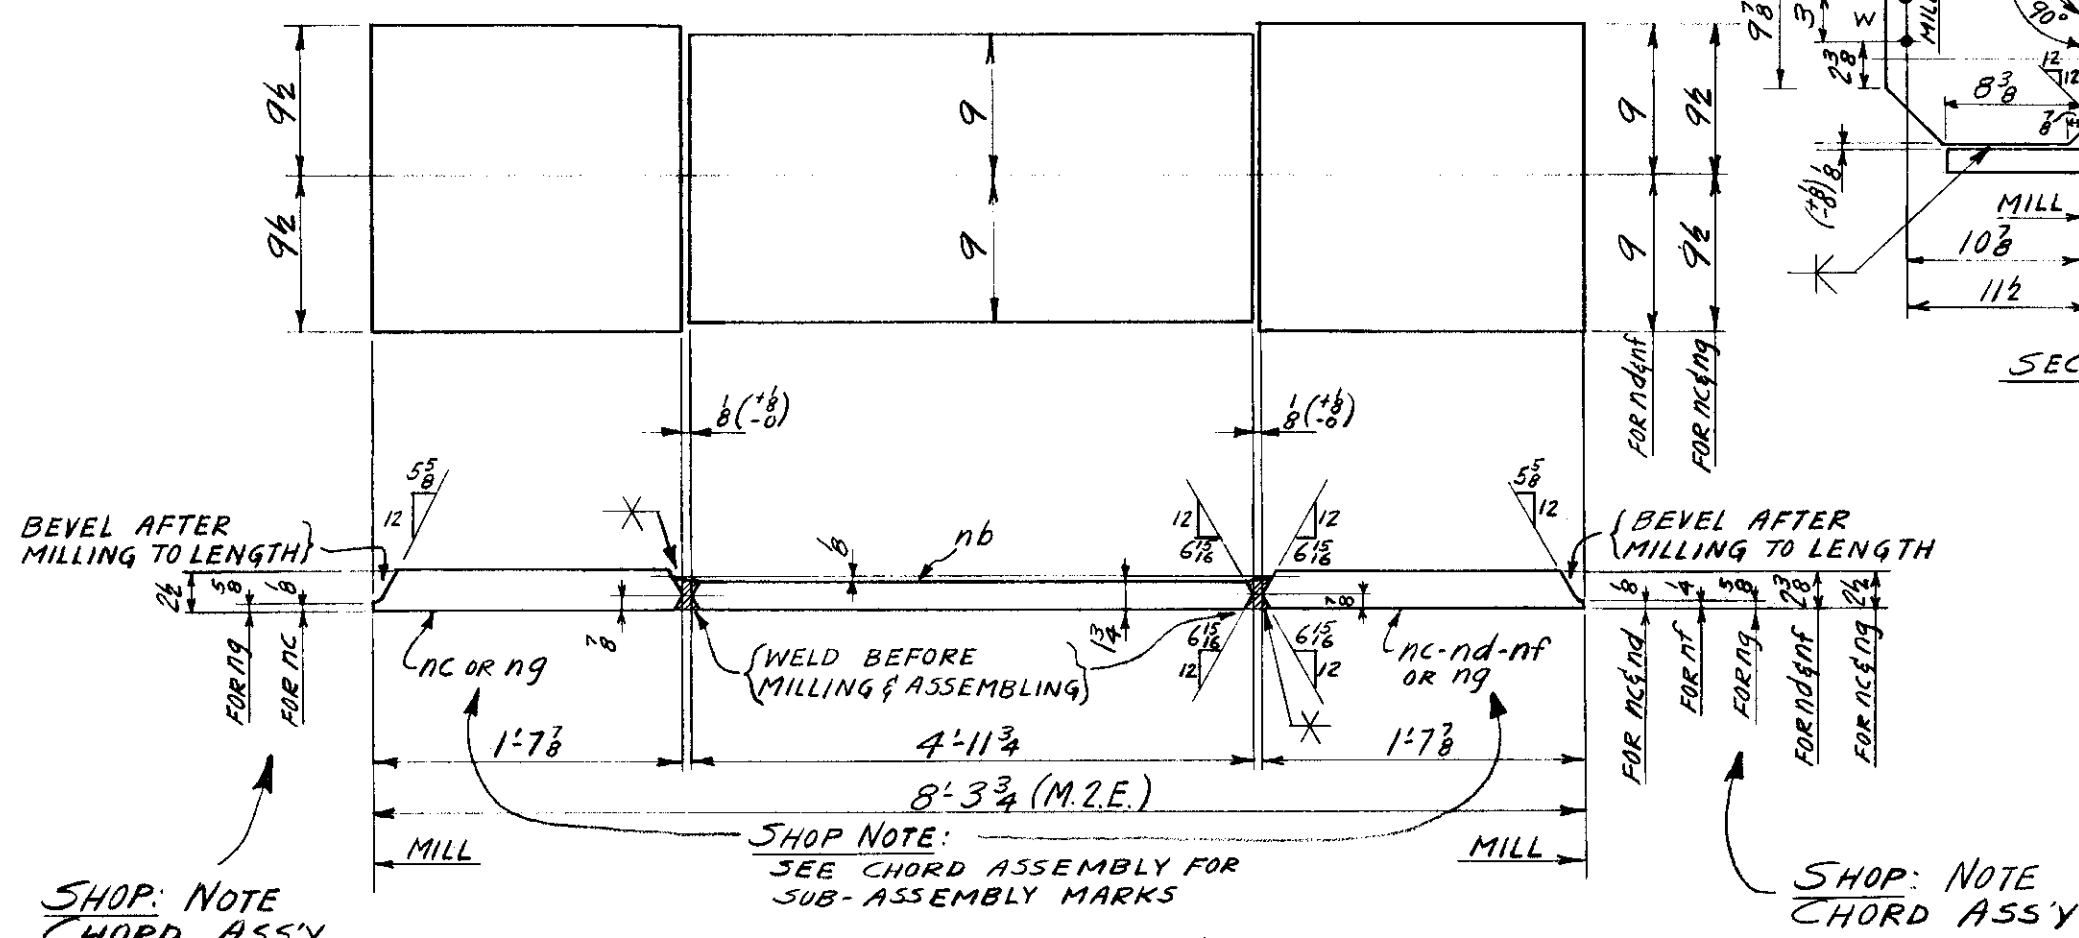


28-PLATES MK. NB
28-PLATES MK. NC
12-PLATES MK. ND
12-PLATES MK. NF
4-PLATES MK. NF

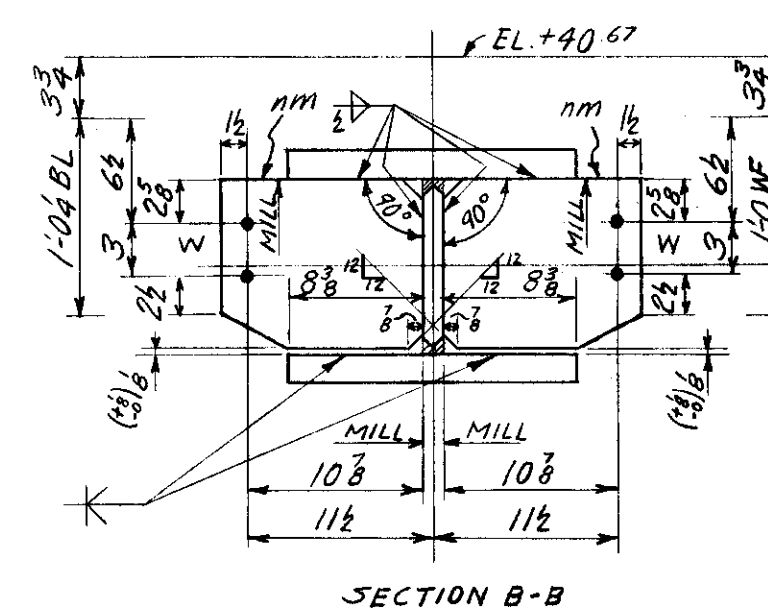


SECTION B-B

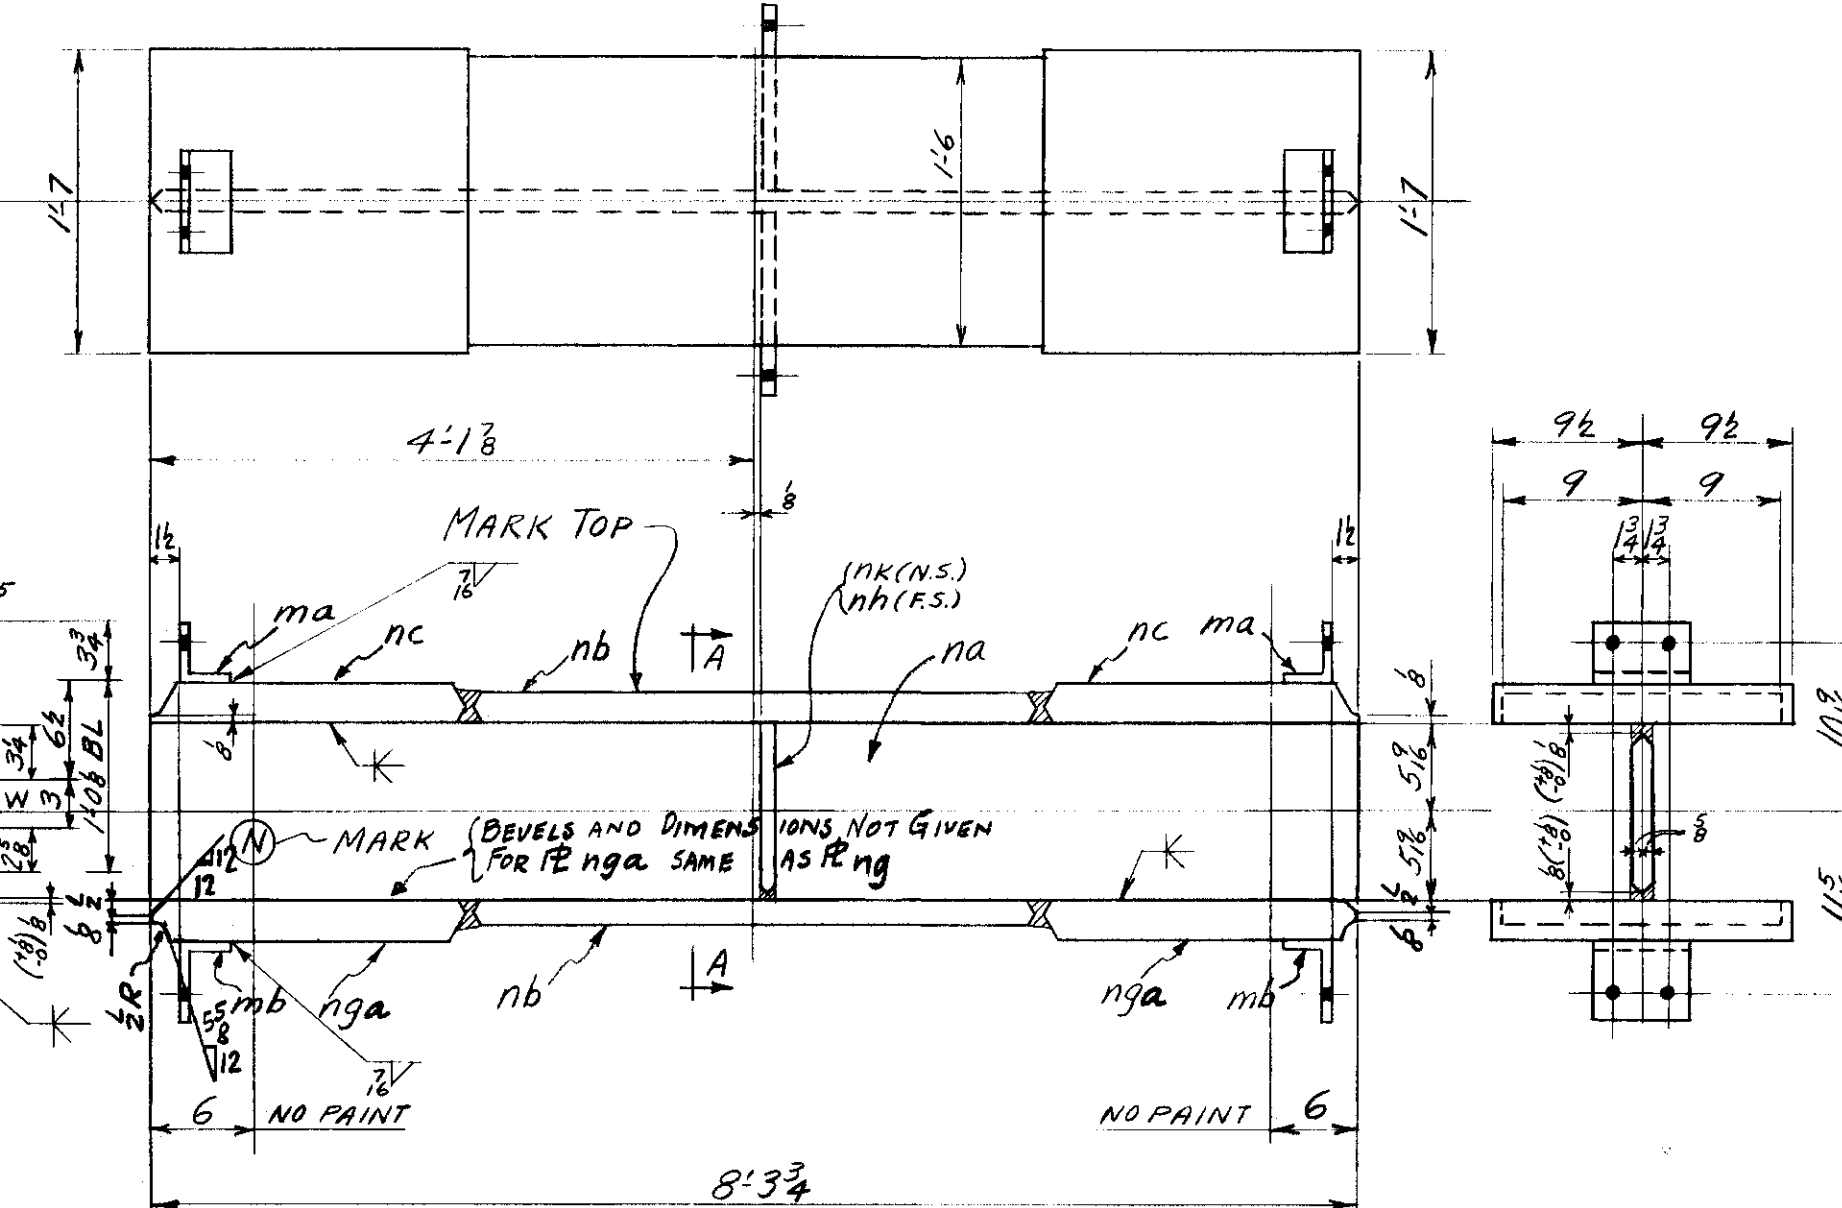


ONE-CHORD MK. DA-30

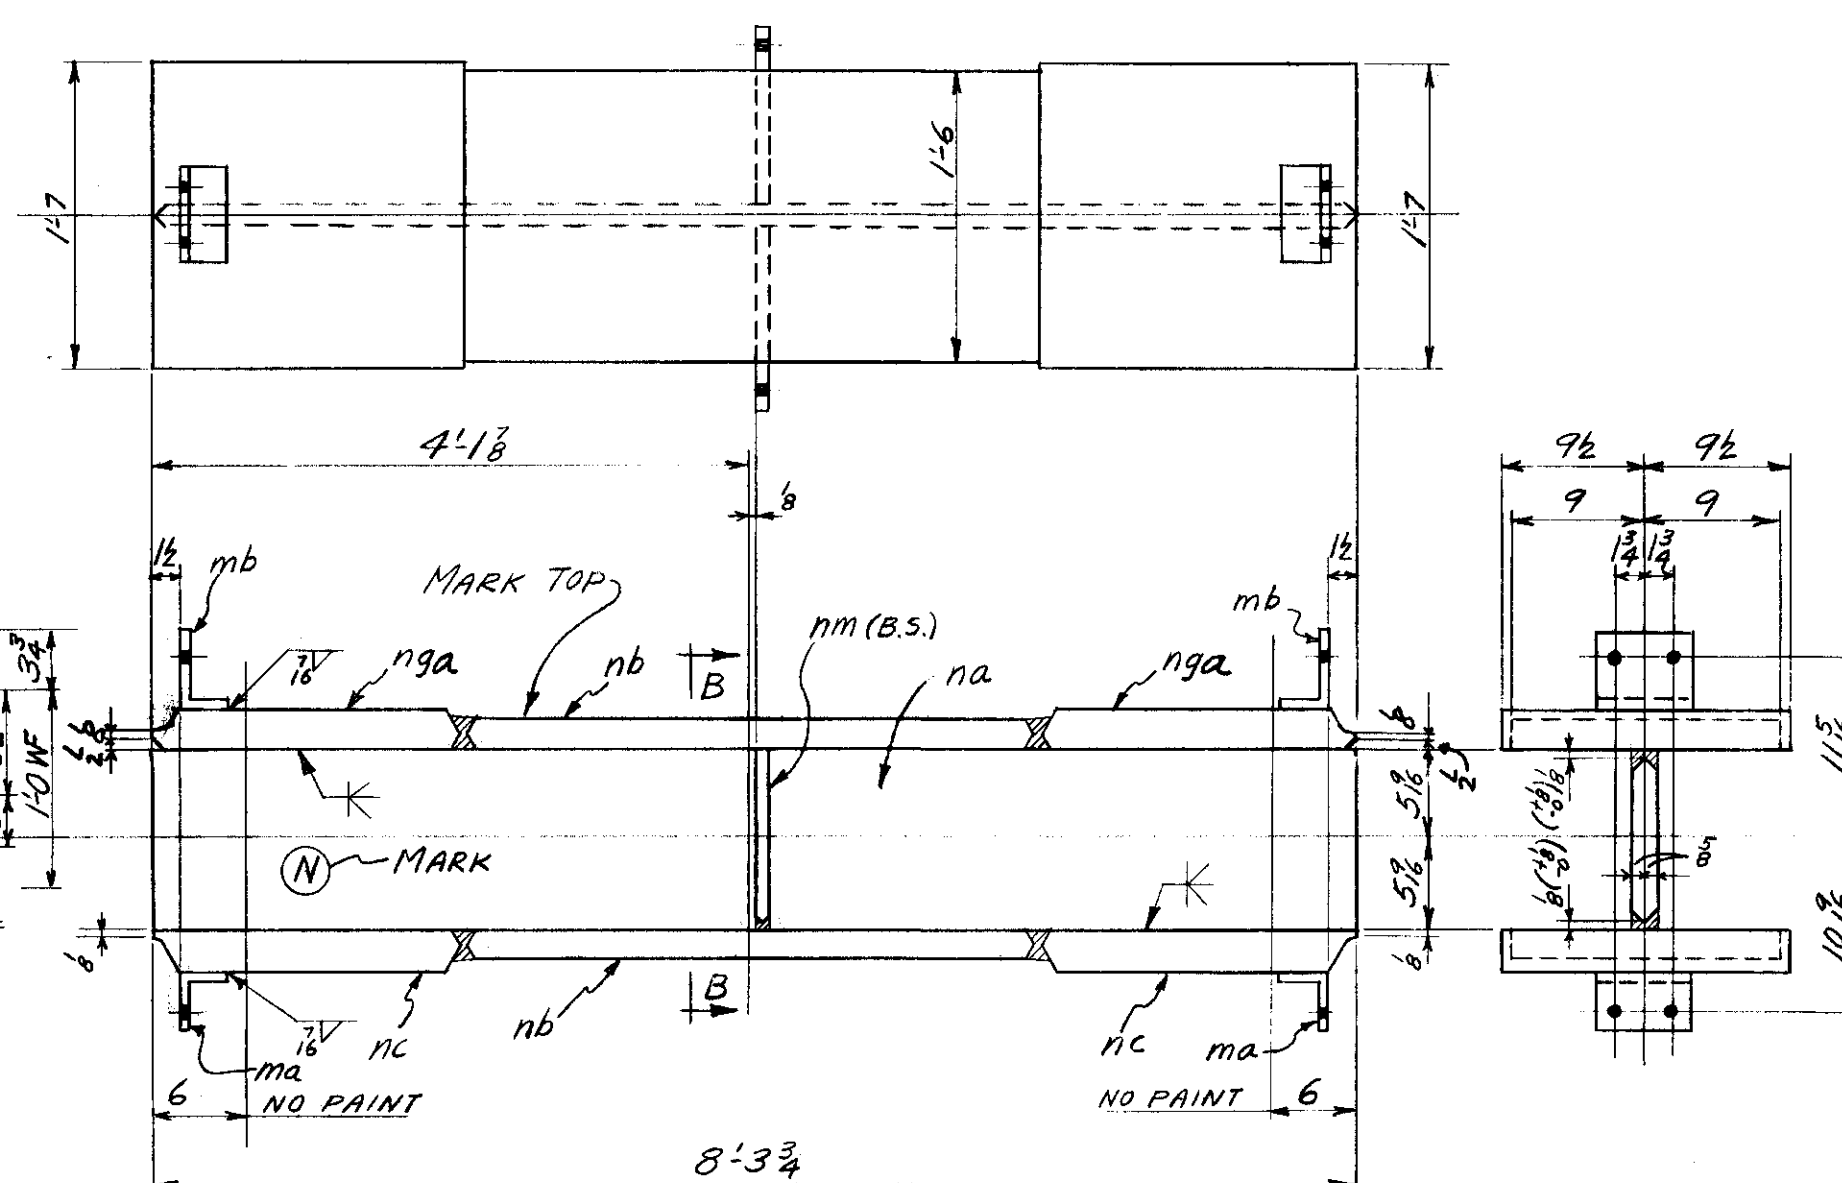

ONE-CHORD MK. DA-30

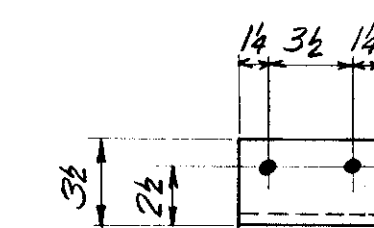

4-ANGLES MK. MA

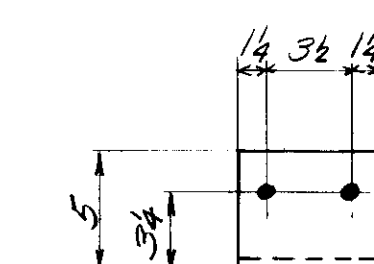

4-ANGLES MK. MB

WEIGHT	NO. PCS.	ASS'M MK.	SHAPE	LENGTH	REMARKS	ORDERED
8-CHORDS MK. A1-7; A2-7; A1-8; A2-8 (2EA.)						
3115	8	na	R 10 1/2 x 14	8 3/4	M2E	ORD. 24 x 14 x 10 1/2
8645	16	nb	R 18 x 13 1/2	4 1/2		CUT 18 x 13 1/2 x 10 1/2
3259	12	nc	R 19 x 2 1/2	1 7/8	MIE	ORD. 19 x 2 1/2 x 10 1/2
2933	12	nd	R 18 x 2 1/2	1 7/8	MIE	ORD. 18 x 2 1/2 x 10 1/2
978	4	nf	R 18 x 2 1/2	1 7/8	MIE	ORD. 18 x 2 1/2 x 10 1/2
1086	4	ng	R 19 x 2 1/2	1 7/8	MIE	ORD. 19 x 2 1/2 x 10 1/2
100	PAINT					
20116	TOTAL					
4-CHORDS MK. A1-9; A2-9 (2EA.)						
1558	4	na				ORD. 24 x 14 x 10 1/2
4323	8	nb				CUT 18 x 13 1/2 x 10 1/2
3259	12	nc				ORD. 19 x 2 1/2 x 10 1/2
1086	4	ng				do.
51	PAINT					
10277	TOTAL					
ONE-CHORD MK. DA-30						
384	1	na				ORD. 24 x 14 x 10 1/2
1081	2	nb				CUT 18 x 13 1/2 x 10 1/2
543	2	nc				ORD. 19 x 2 1/2 x 10 1/2
543	2	nga	R 19 x 2 1/2	1 7/8	MIE	do.
10	2	ma	L 3 1/2 x 3 x 1/2	0 6		
13	2	mb	L 5 x 3 x 1/2	0 6		
24	1	nk	R 11 x 3 1/4	1 0 3/8	M2EDGES	1 1/2 x 3 x 10 1/2
24	1	nh	R 11 x 3 1/4	1 0 3/8	do.	do.
13	PAINT					
2450	TOTAL					
ONE-CHORD MK. DA30						
384	1	na				ORD. 24 x 14 x 10 1/2
1081	2	nb				CUT 18 x 13 1/2 x 10 1/2
543	2	nc				ORD. 19 x 2 1/2 x 10 1/2
543	2	nga				do.
10	2	ma				
13	2	mb				
54	2	nm	R 11 x 3 1/4	1 0 3/8	M2EDGES	1 1/2 x 3 x 10 1/2
13	PAINT					
2451	TOTAL					
TOTAL	ORD.	PLATES	STD.	BOLT	RIV.	PAINT
3564	3535	117	46			177

3/14/55 Reng chgd fong. DA30+DA30

DATE REVISION BY CH'KD

Lehigh Structural Steel Co.
ALLENTOWN, PA.
HARTFORD PUBLIC LIBRARY
HARTFORD CONN.
VIERENDEEL TRUSS "A"

IN CHARGE OF C.F. DATE 11-4-54 CONTRACT NUMBER 4089
DRAWN BY E.G.C. DATE 11-7-54 SHEET NUMBER 29
CHECKED BY R.C.C. SCALE

RIVETS: NONE
OPEN HOLES: 1/8"

(WELD) LOT #4