




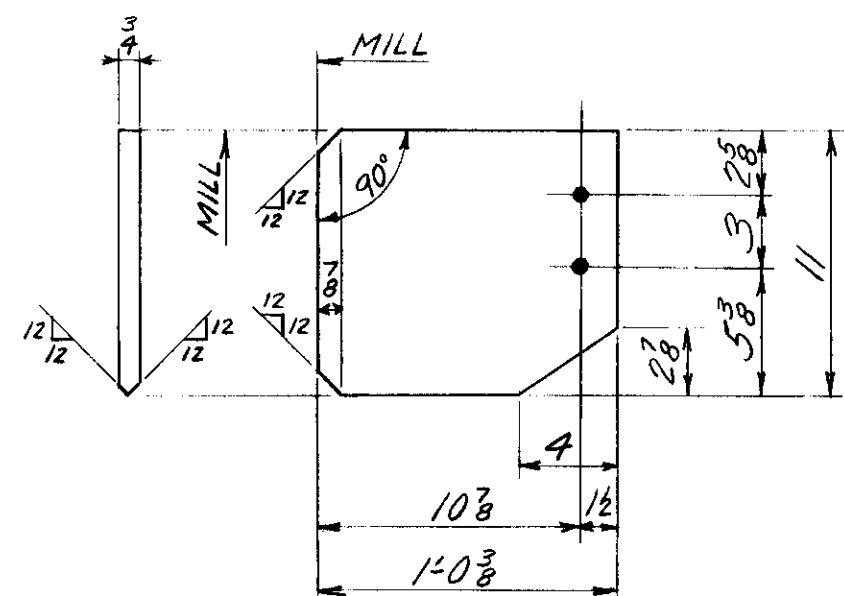


12- PLATES MK. A1-10; A2-10 (6EA.)

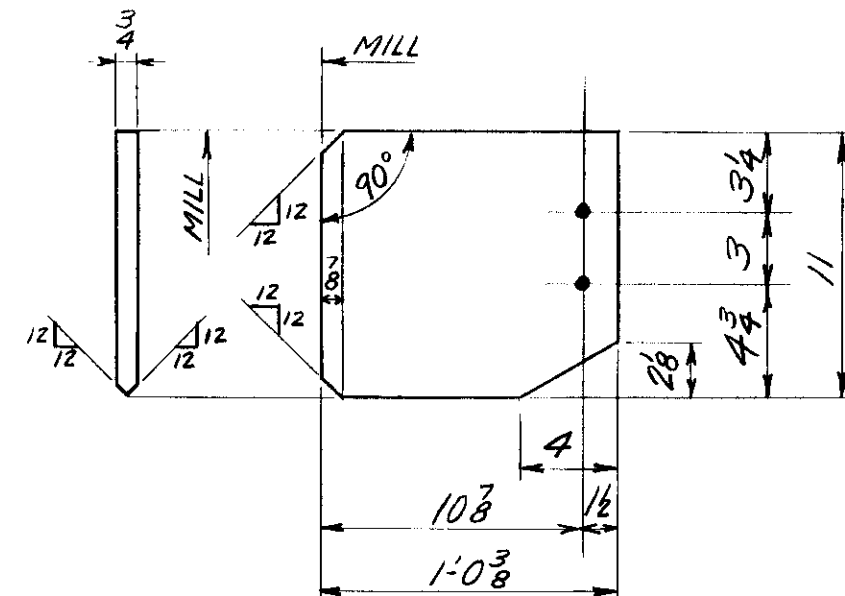


6-PLATES MK. A1-11; A2-11 (3EA.)

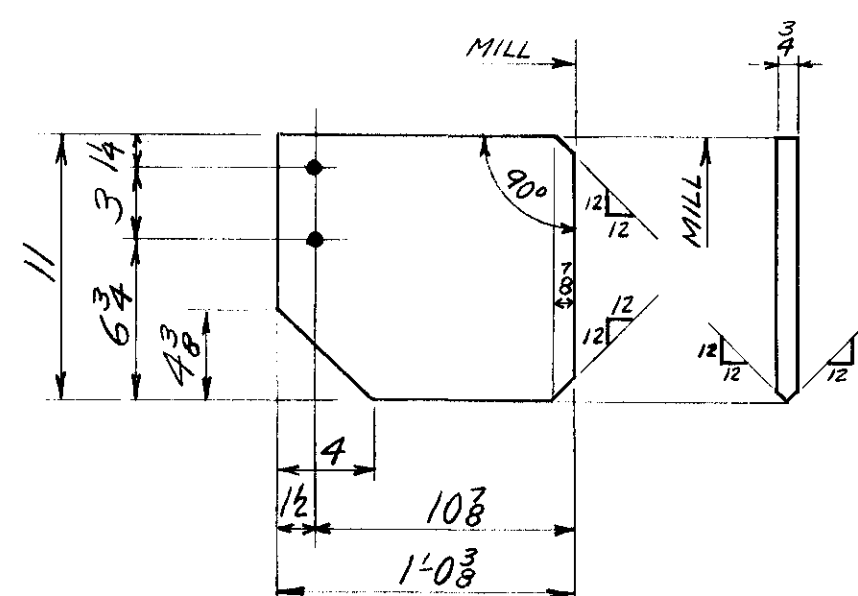


6- PLATES MK. A1-12; A2-12 (3EA.)

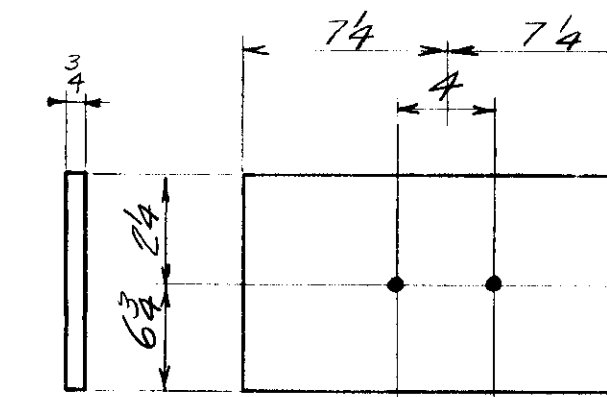


4-PLATES MK. A1-13; A2-13 (2EA)

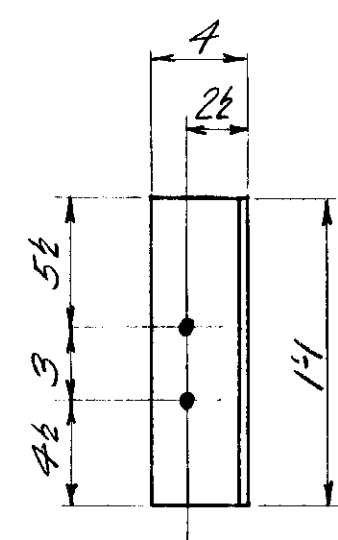


(AS SHOWN) - ONE-ANGLE MK. A1-14
(OPP HAND) - ONE-ANGLE MK. A2-27

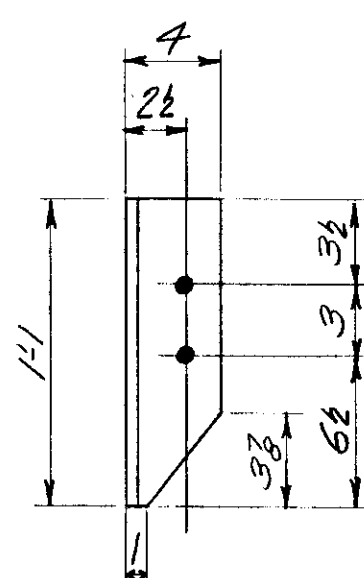


(AS SHOWN) ONE-ANGLE MK. A1-15
(OPP. HAND) ONE-ANGLE MK. A2-28

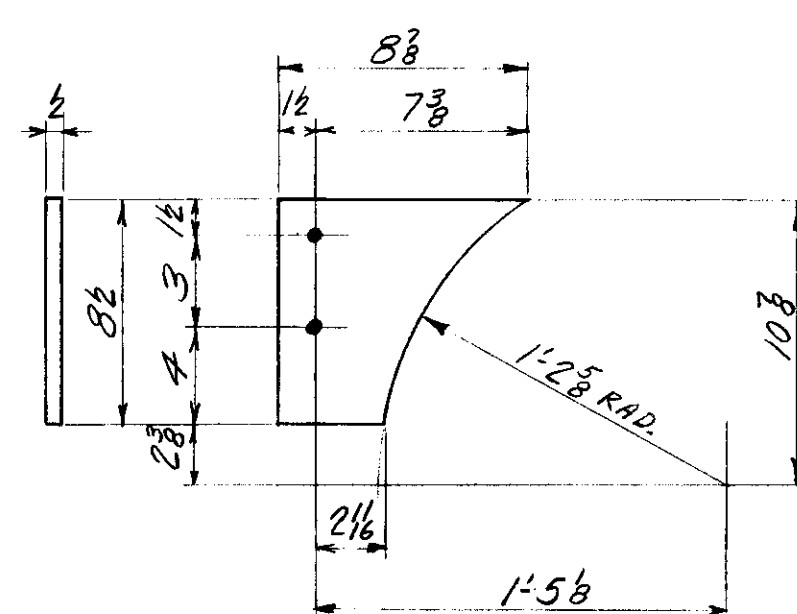


2-PLATES MK A1-16; A2-16 (ONE EA.)

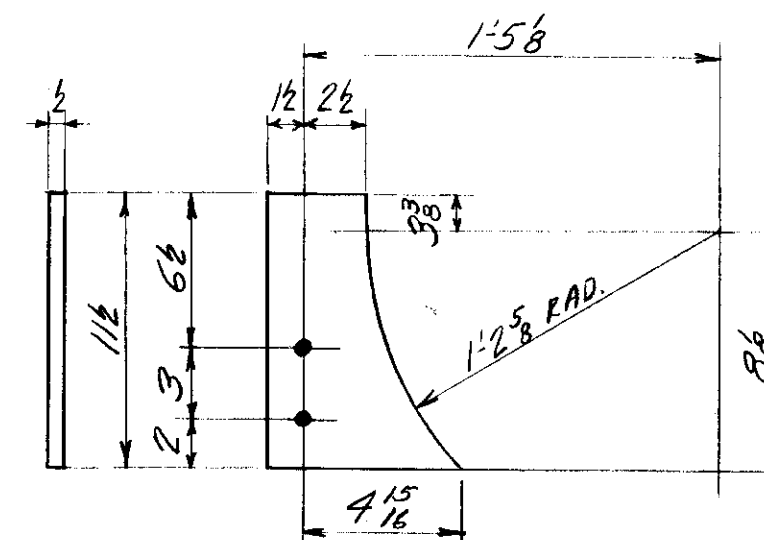


2 - PLATES MK. A1-17; A2-17 (ONE EA.)

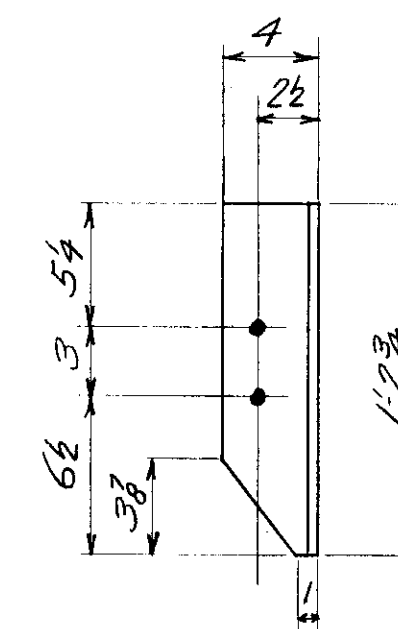


(AS SHOWN) ONE-ANGLE MK. A1-18
(OPP HAND) ONE-ANGLE MK. A2-29

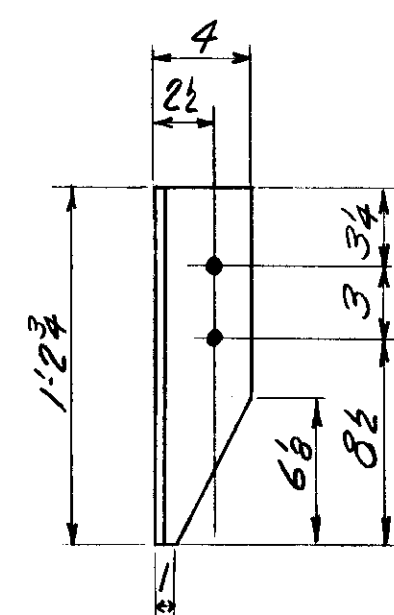


(AS SHOWN) ONE ANGLE MK. A1-19
(OPP. HAND) ONE ANGLE MK. A2-30

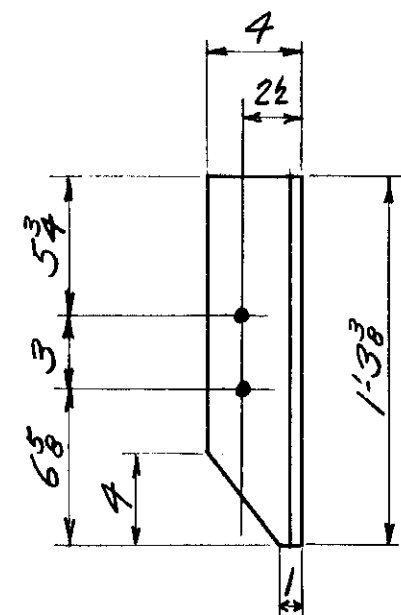


(AS SHOWN) 2- ANGLES MK. A1-20
(OPP. HAND) 2- ANGLES MK. A2-31

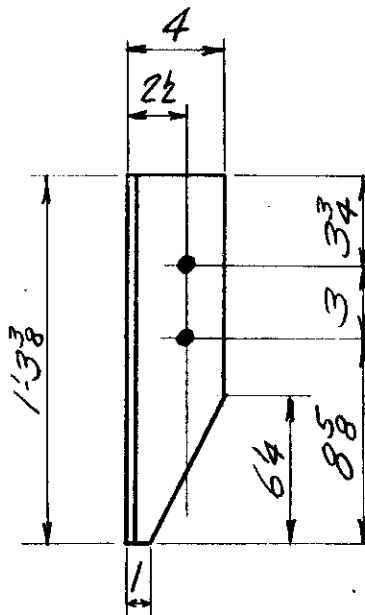


(AS SHOWN) 2-ANGLES MK. A1-21
(OPP. HAND) 2-ANGLES MK. A2-32

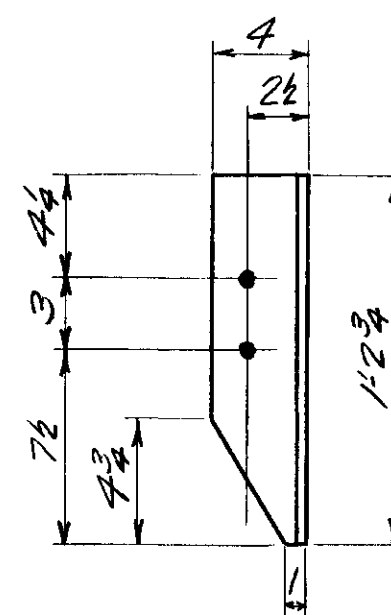


(AS SHOWN) 2-ANGLES MK. A1-22; A2-22
(OPP. HAND) 2-ANGLES MK. A1-33; A2-33 } (ONE EA.)

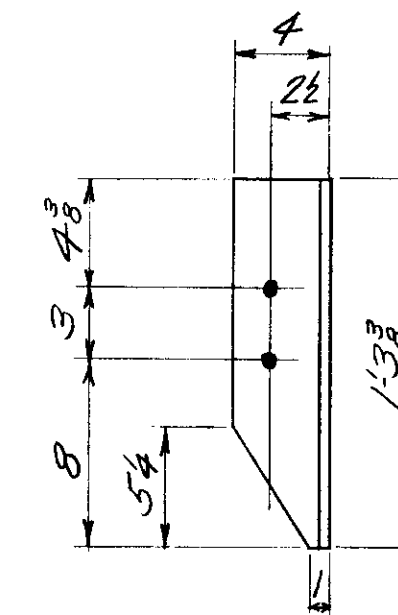


(AS SHOWN) 4- ANGLES MK. A1-23; A2-23
(OPP. HAND) 4- ANGLES MK. A1-34; A2-34 } (2 EA.)

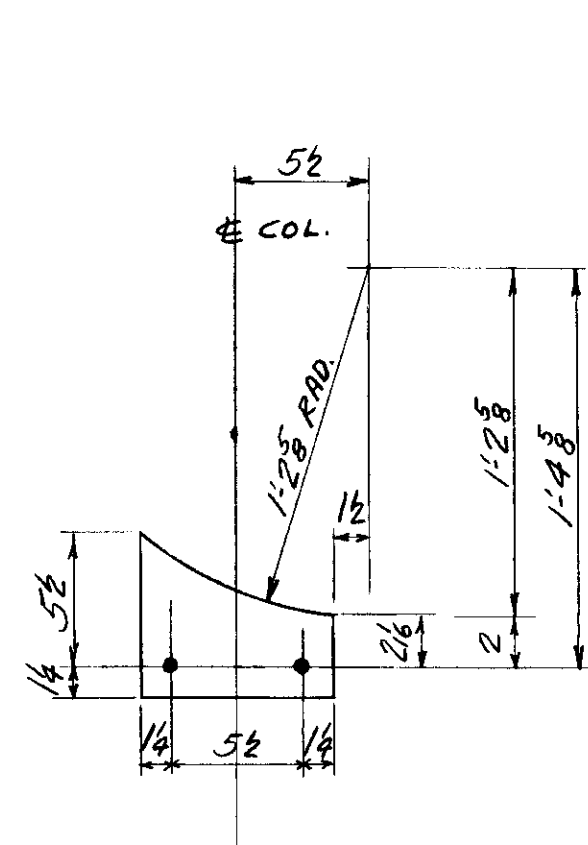

2- PLATES MK. A1-24; A2-24 (ONE EA.)

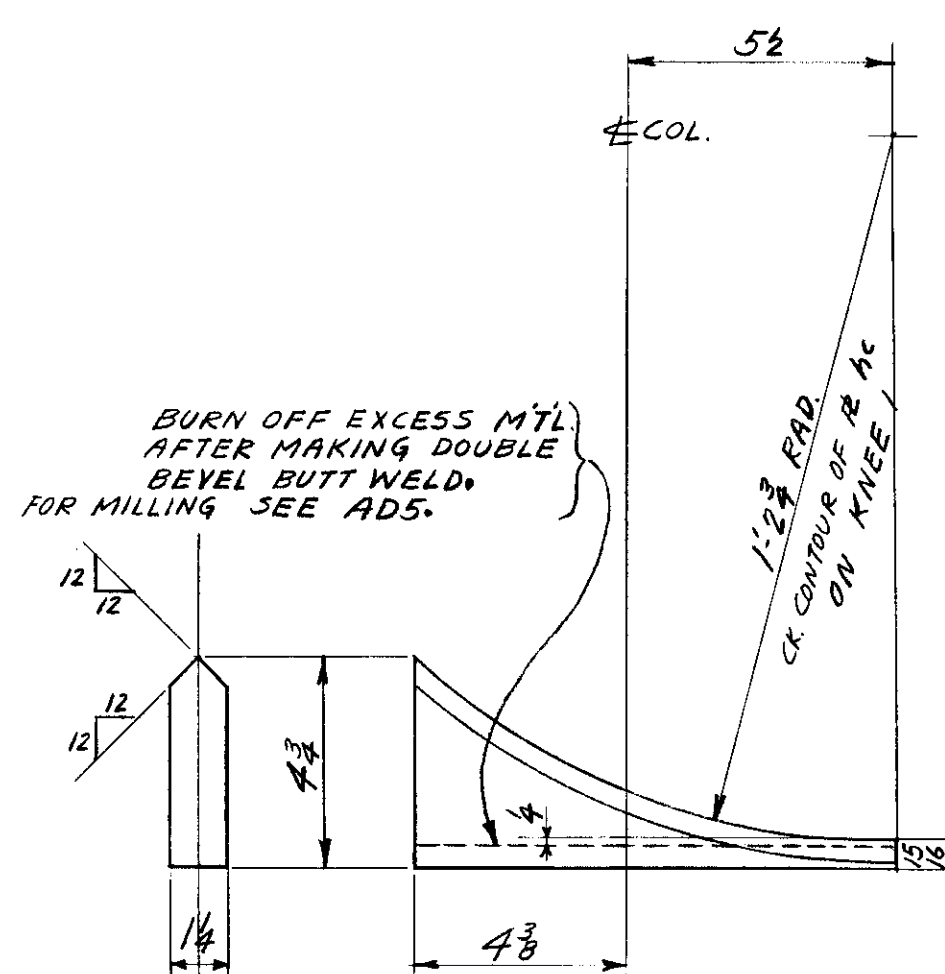

2-PLATES MK. A1-25; A2-25 (ONE EA.)

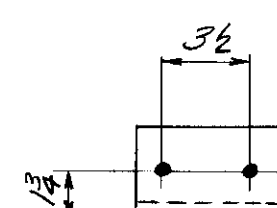

8-ANGLES MK A1-26; A2-26 (4EA.)

WEIGHT	NO. PGS.	ASS'M MK.	SHAPE	LENGTH	REMARKS	ORDERED
			12- PLATES MK. A1-10; A2-10 (6EA.)			
384	12		R 11 x ¾	1 0 ⅜		STA CUT 11½ x ¾ x 1'08"
			6-PLATES MK. A1-11; A2-11 (3EA)			
176	6		R 11 x ¾	1 0 ⅜		STK CUT 11½ x ¾ x 1'08"
			6-PLATES MK. A1-12; A2-12 (3EA.)			
176	6		R 11 x ¾	1 0 ⅜		STK CUT 11½ x ¾ x 1'08"
			4- PLATES MK. A1-13; A2-13 (2EA)			
112	4		R 9 x ¾	1 2 ¼		STK.
			ONE -ANGLE MK. A1-14 (AS SHOWN)			
			ONE -ANGLE MK. A2-27 (OPP HAND)			
29	2		L 4 x 3 x ⅝	1 1		STK.
			ONE -ANGLE MK. A1-15 (AS SHOWN)			
			ONE -ANGLE MK. A2-28 (OPP HAND)			
29	2		L 4 x 3 x ⅝	1 1		STK.
			2- PLATES MK. A1-16; A2-16 (ONE EA.)			
21	2		R 8 ½ x ½	0 8 ⅞		
			2- PLATES MK. A1-17; A2-17 (ONE EA.)			
21	2		R 6 7⁄8 x ½	0 11 ½		
			ONE -ANGLE MK. A1-18 (AS SHOWN)			
			ONE -ANGLE MK. A2-29 (OPP HAND)			
33	2		L 4 x 3 x ⅝	1 2 ¾		STK.
			ONE -ANGLE MK. A1-19 (AS SHOWN)			
			ONE -ANGLE MK. A2-30 (OPP HAND)			
33	2		L 4 x 3 x ⅝	1 2 ¾		STK.
			2- ANGLES MK. A1-20 (AS SHOWN)			
			2- ANGLES MK. A2-31 (OPP HAND)			
70	4		L 4 x 3 x ⅝	1 3 ⅛		STK.
			2- ANGLES MK. A1-21 (AS SHOWN)			
			2 ANGLES MK. A2-32 (OPP HAND)			
70	4		L 4 x 3 x ⅝	1 3 ⅛		STK.
			2-ANGLES MK. A1-22; A2-22 (AS SHOWN) (ONE EA.)			
67	4		L 4 x 3 x ⅝	1 2 ¾		STK.
			4- ANGLES MK. A1-23; A2-23 (AS SHOWN) (2 EA.)			
			4- ANGLES MK. A1-34; A2-34 (OPP HAND)			
139	8		L 4 x 3 x ⅝	1 3 ⅛		STK.
			2- PLATES MK. A1-24; A2-24 (ONE EA.)			
15	2		R 6 ¾ x ½	0 8		
			2-PLATES MK. A1-25; A2-25 (ONE EA.)			
50	2		R 4 ¾ x 1 ¼	0 9 ⅞		
			8- ANGLES MK. A1-26; A2-26 (4EA.)			
38	8		L 3 x 3 x ½	0 6		
			TOTAL			
1231			ORD.	PLATES	STD.	BOLT RIV. PAINT
				923	508	

DATE	REVISION	BY	CHK'D

Lehigh Structural Steel Co.

ALLENTOWN, PA.

HARTFORD PUBLIC LIBRARY

HARTFORD CONN.

VIERENDEEL TRUSS "A"

IN CHARGE OF <u>CF</u>	DATE <u>11-6-54</u>	CONTRACT NUMBER <u>4087</u>
DRAWN BY <u>EGC</u>	DATE <u>11-17-54</u>	SHEET NUMBER <u>30</u>
CHECKED BY <u>RCC</u>		
SCALE		