
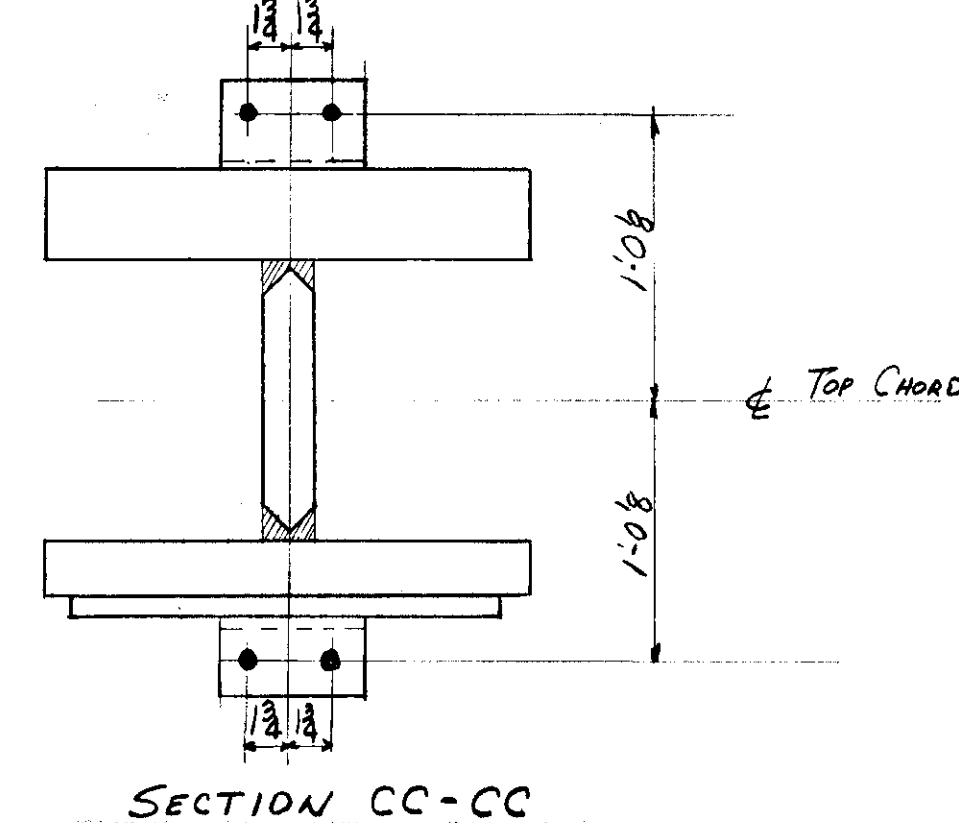
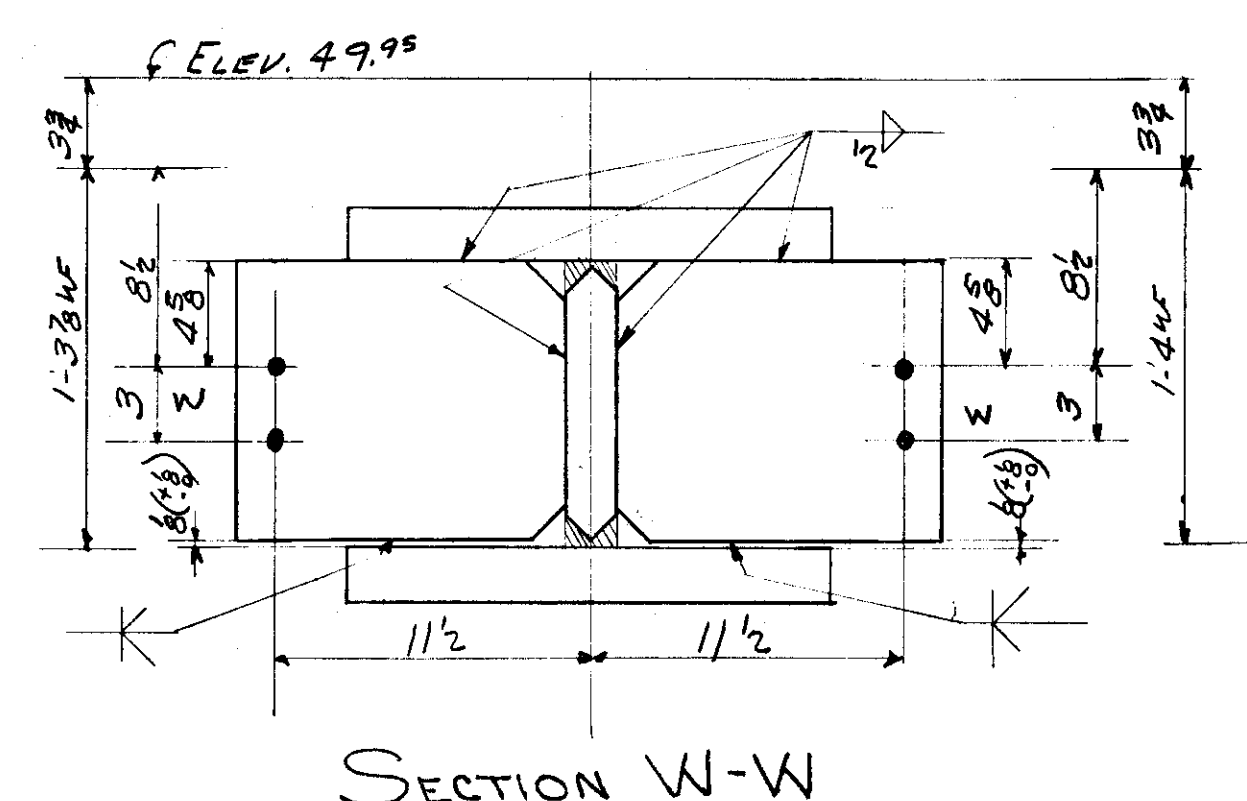
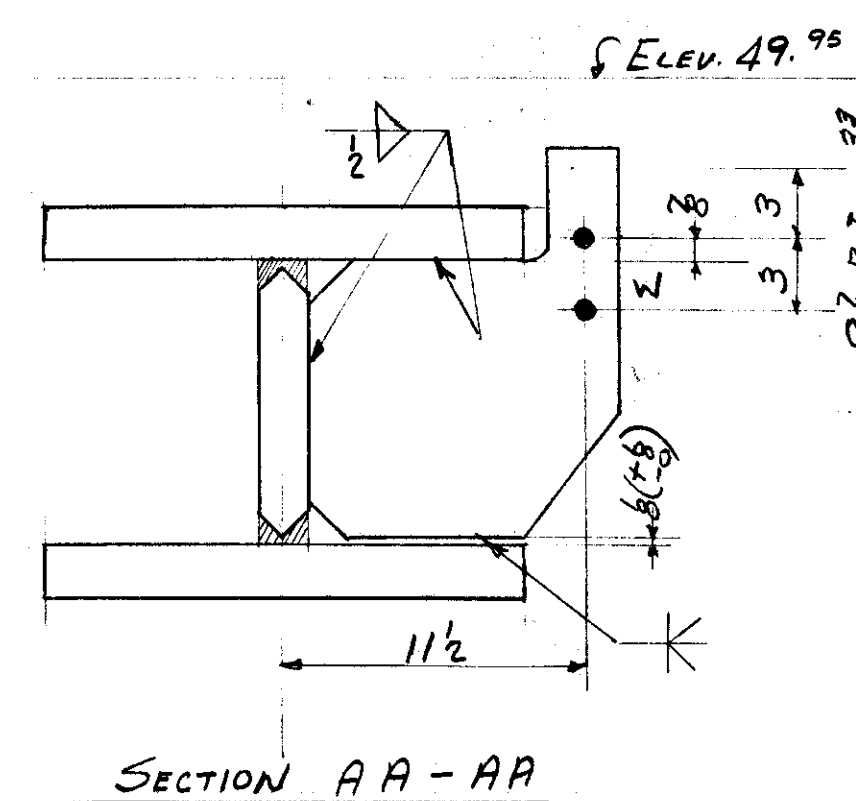
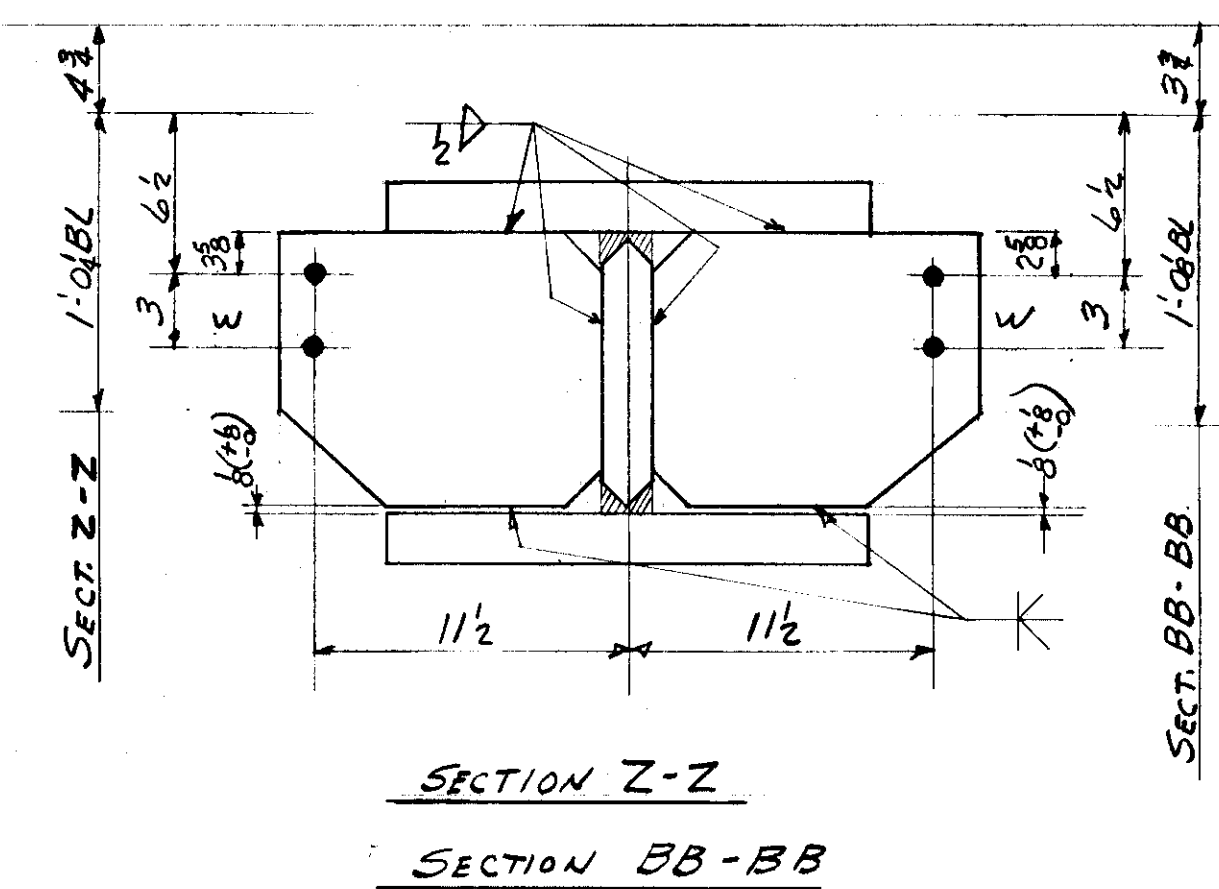
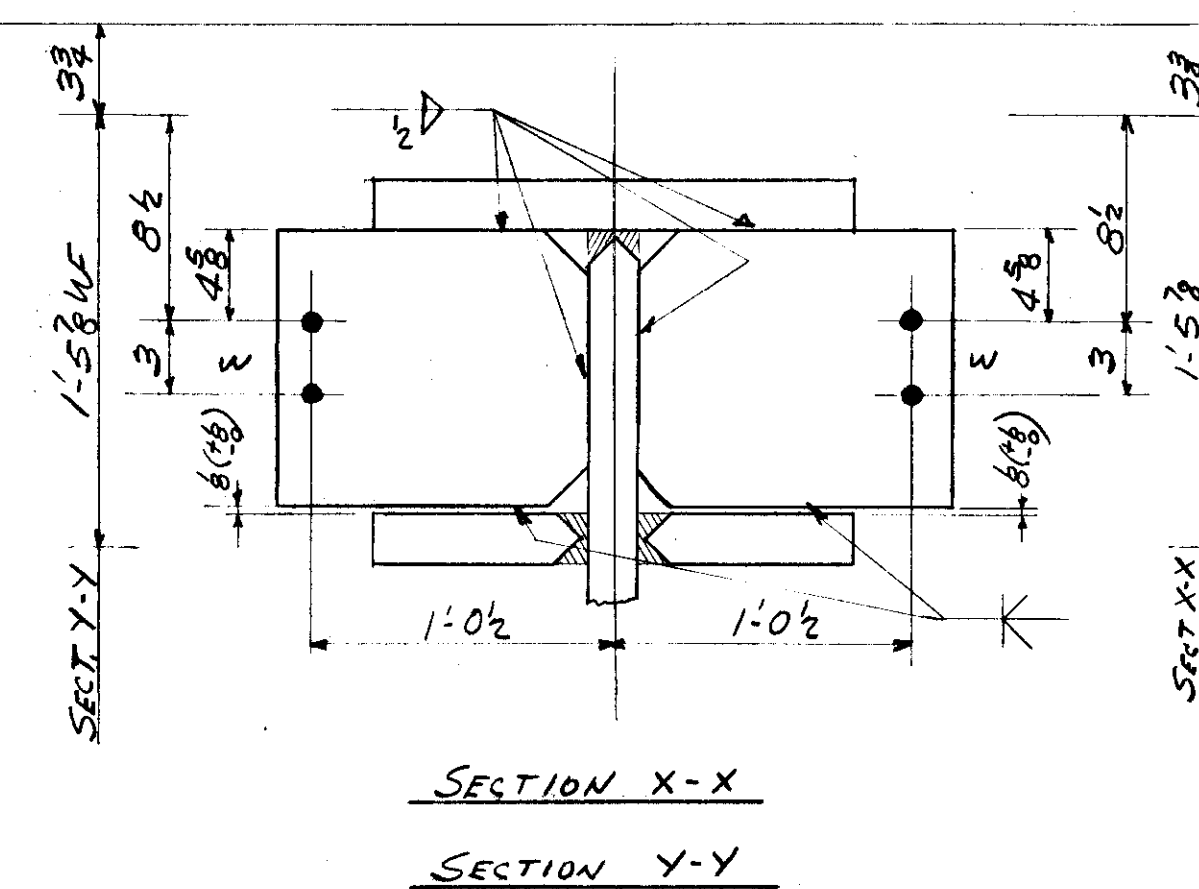
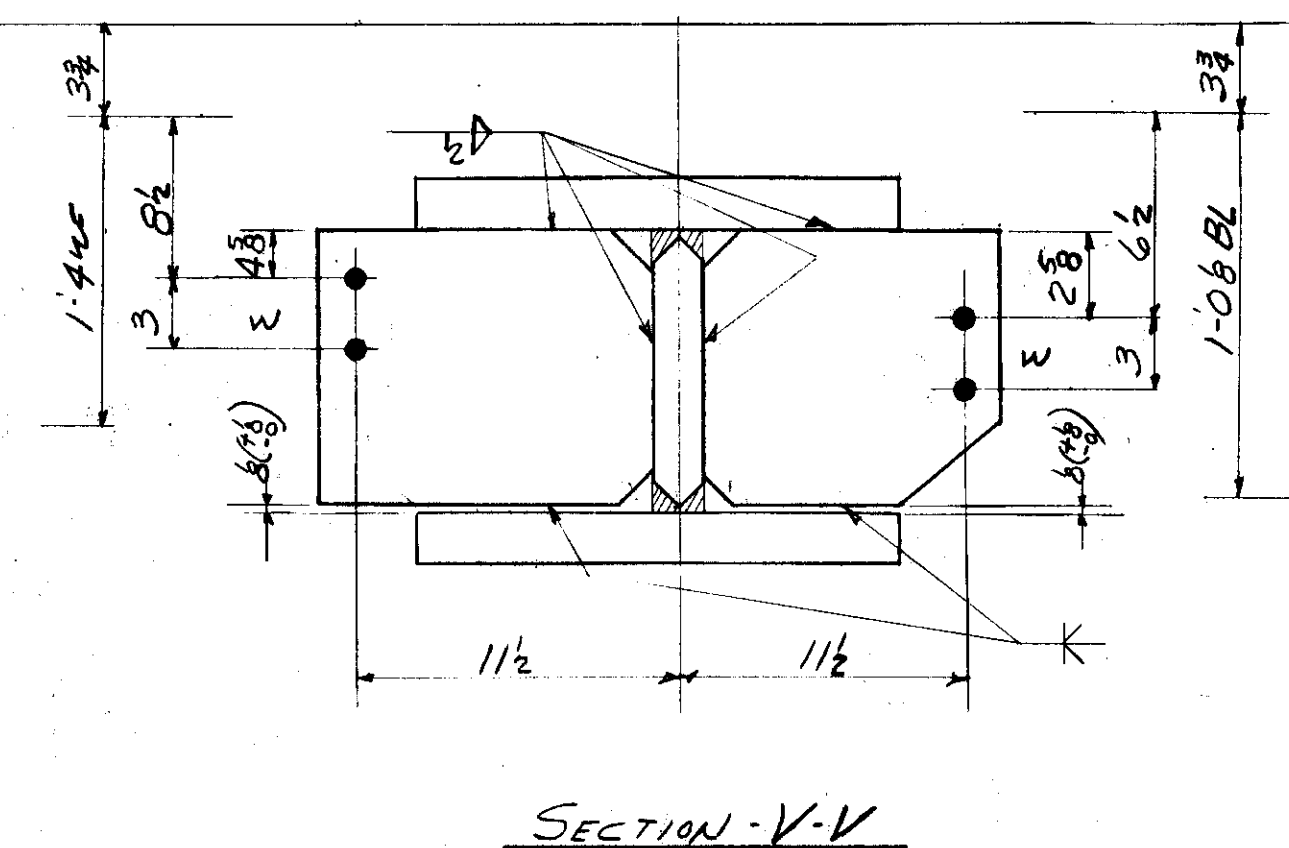
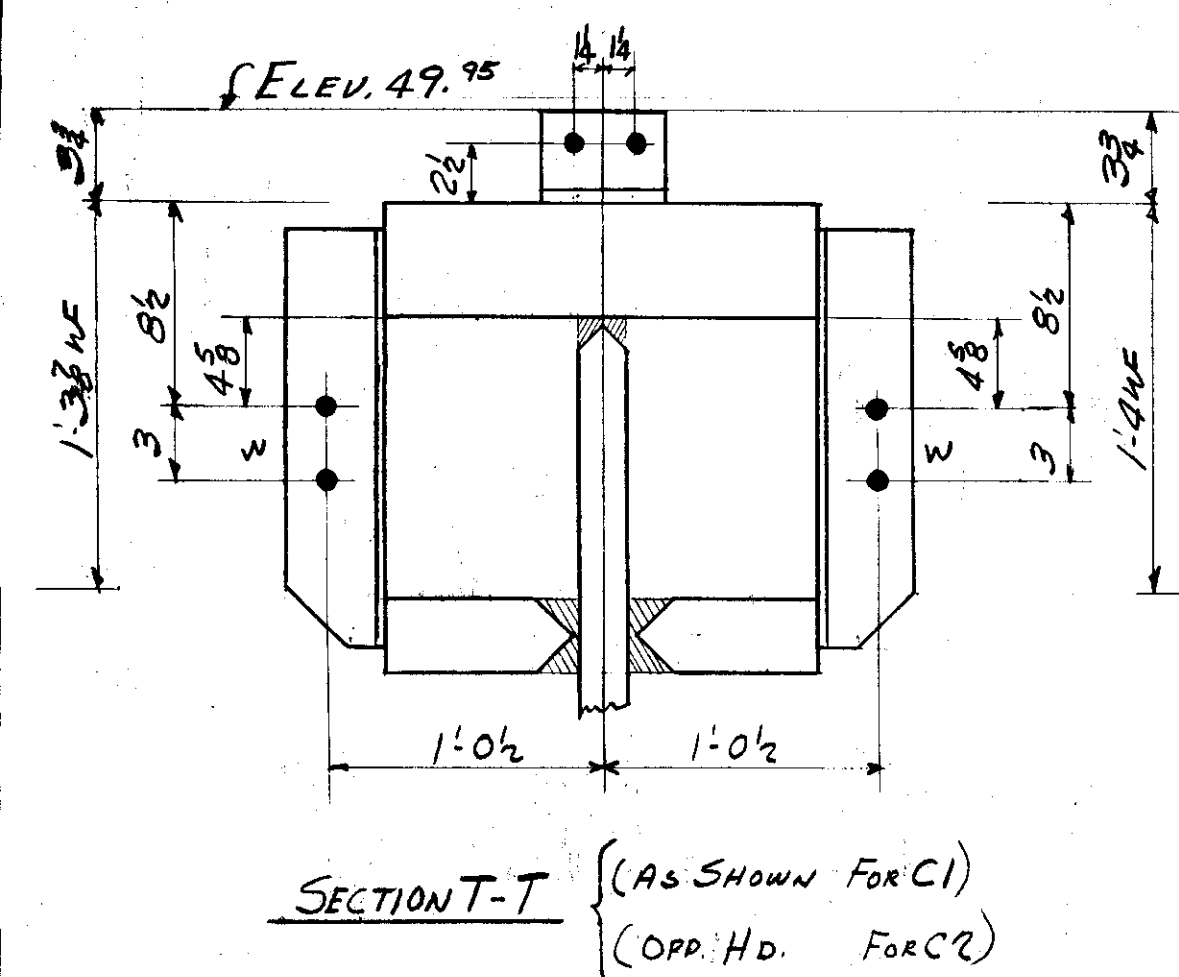
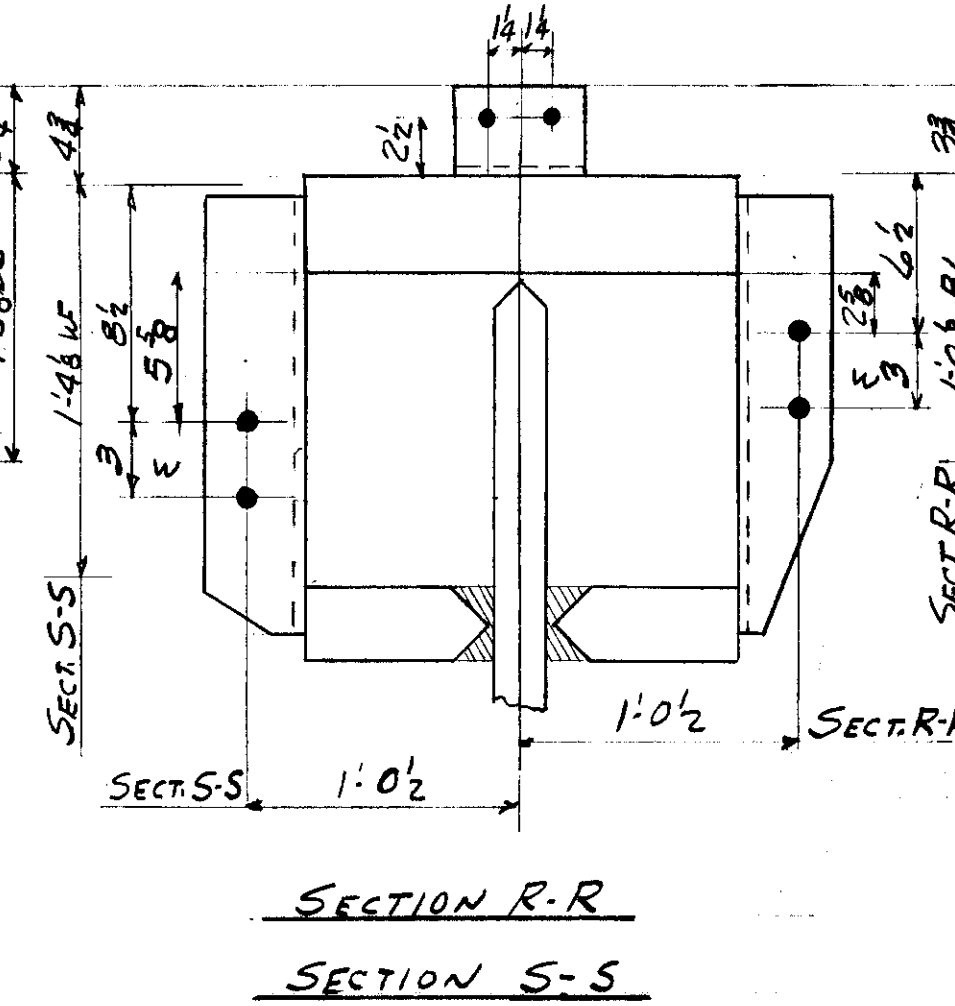
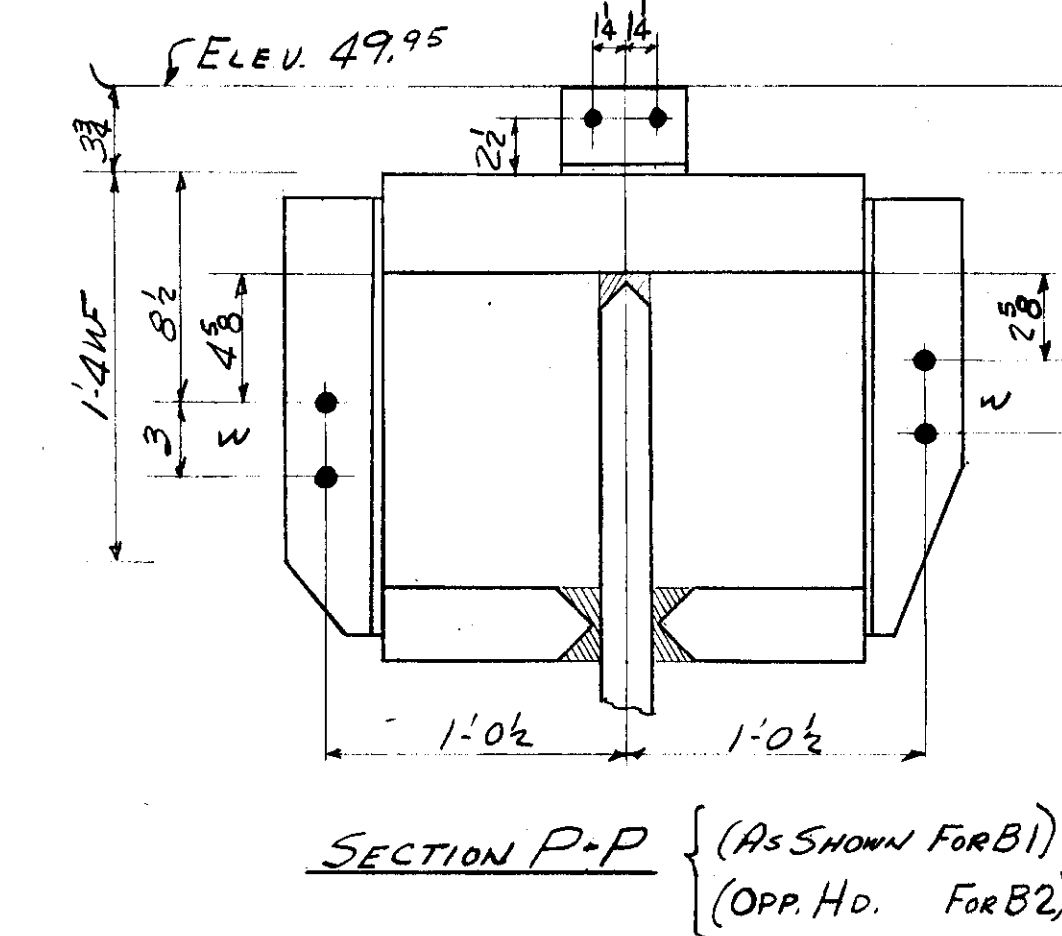
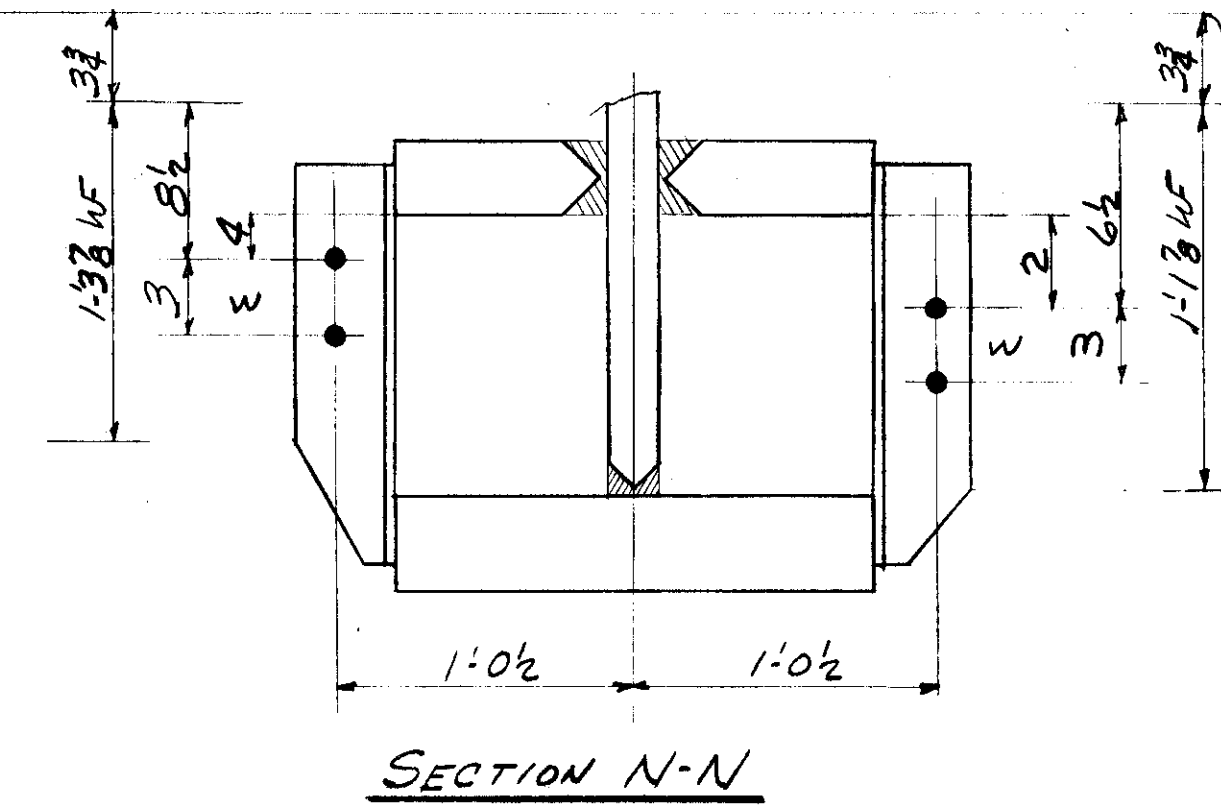
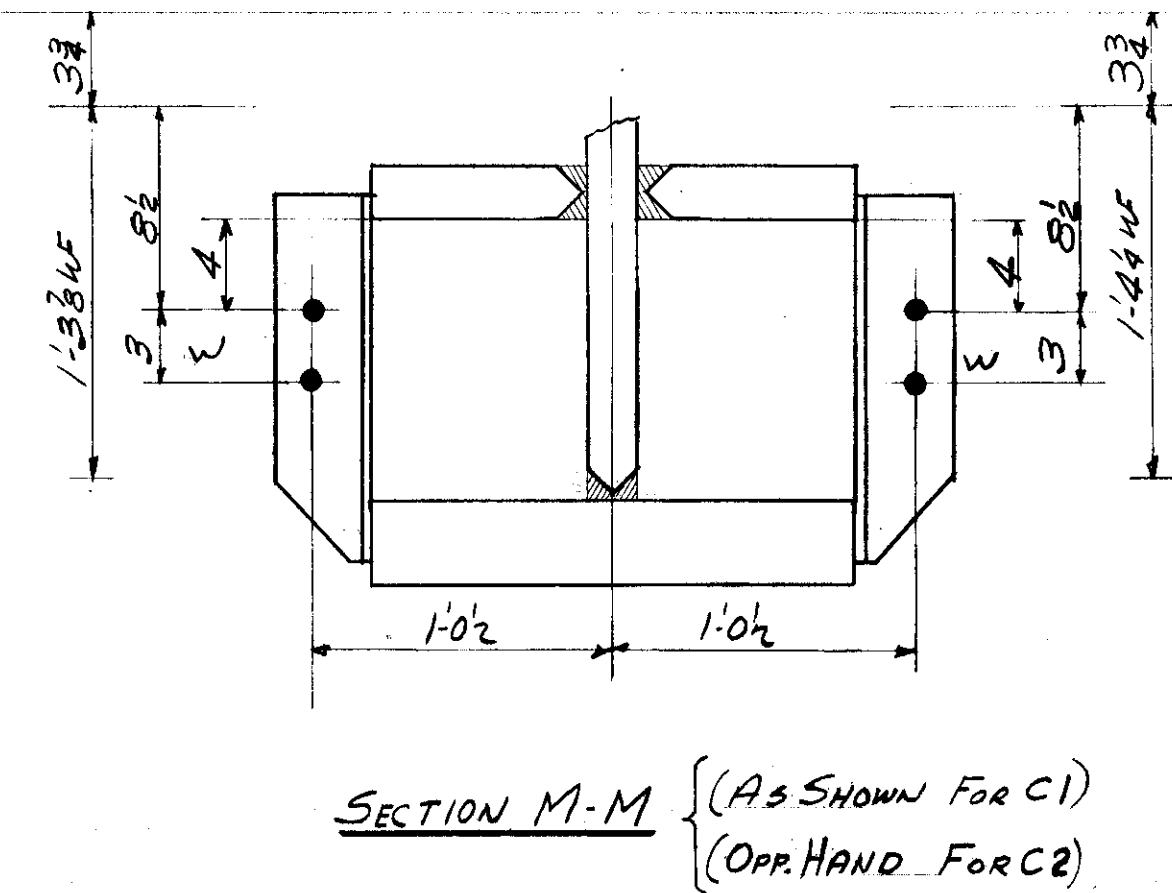
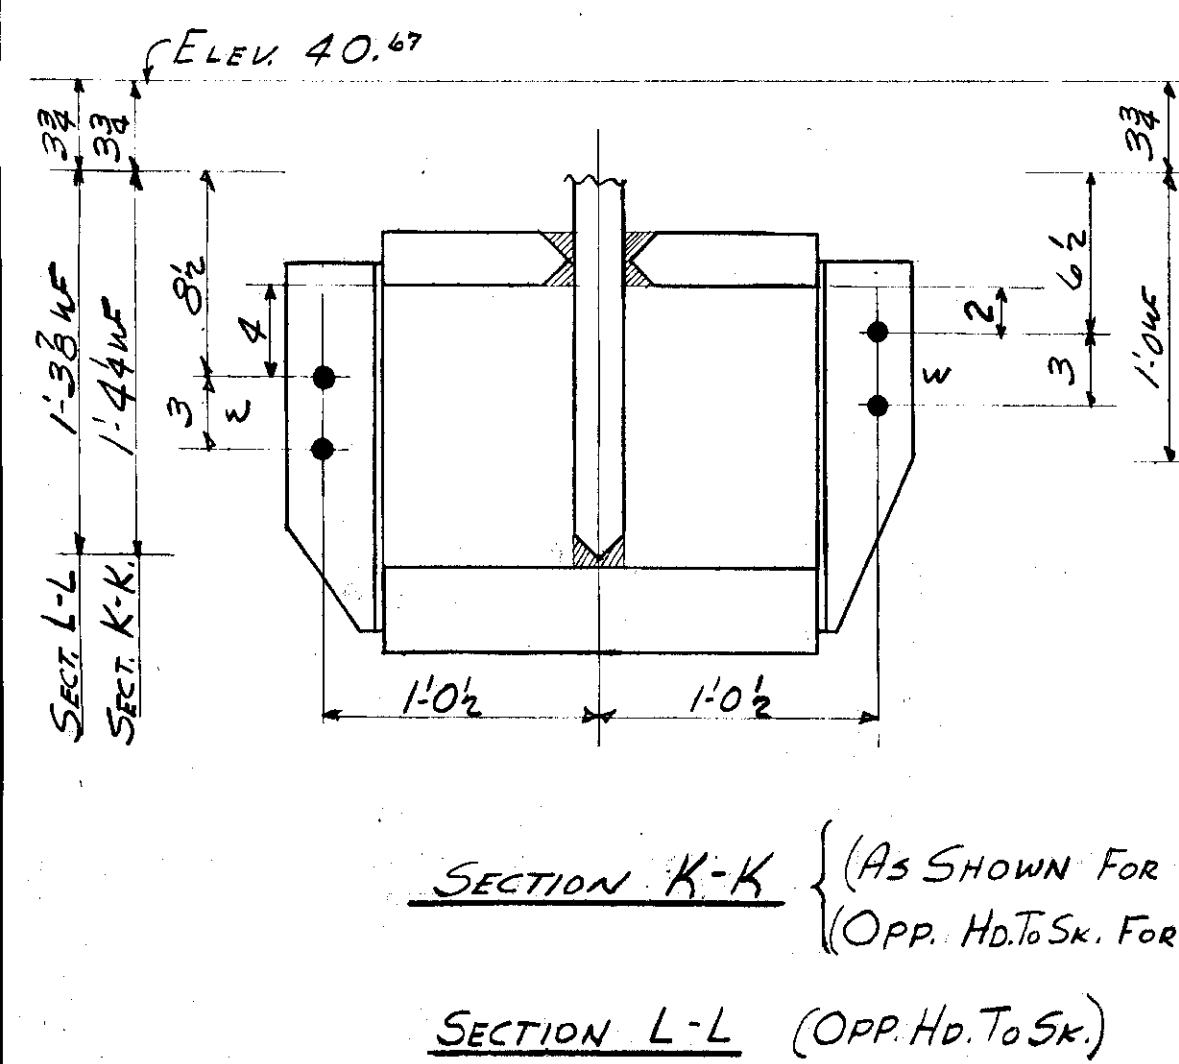
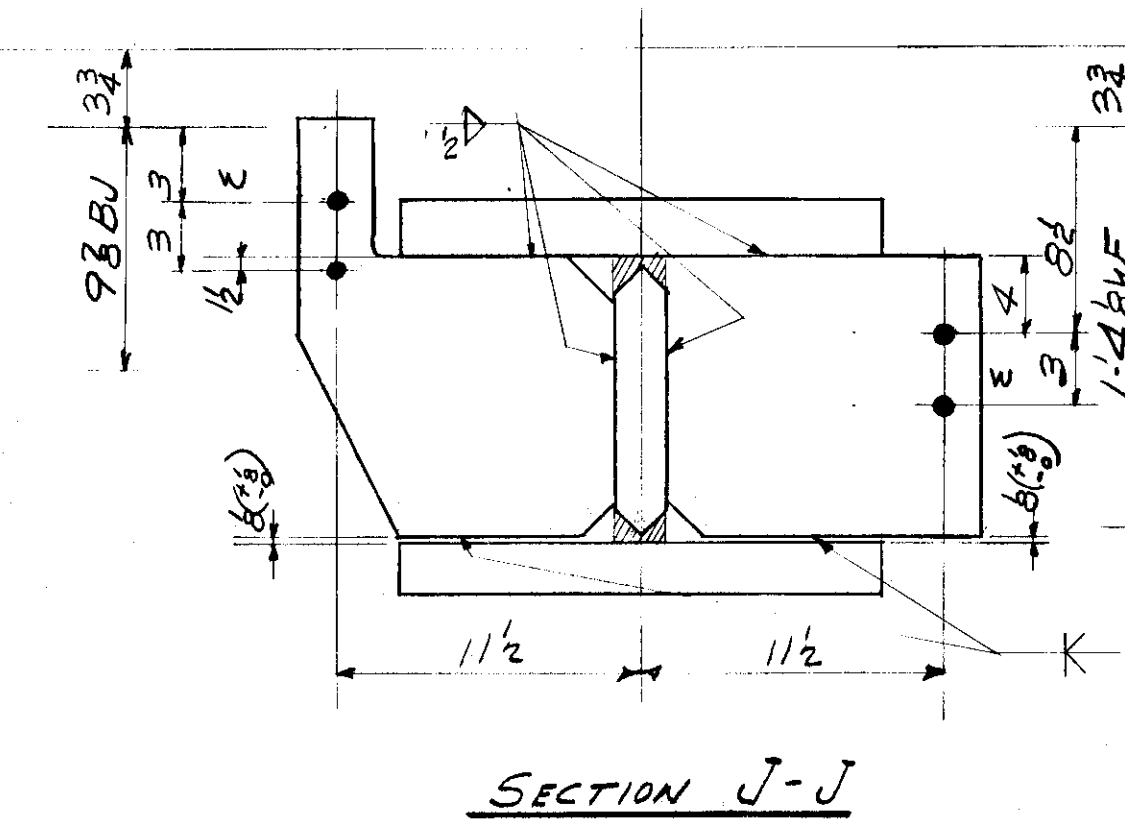
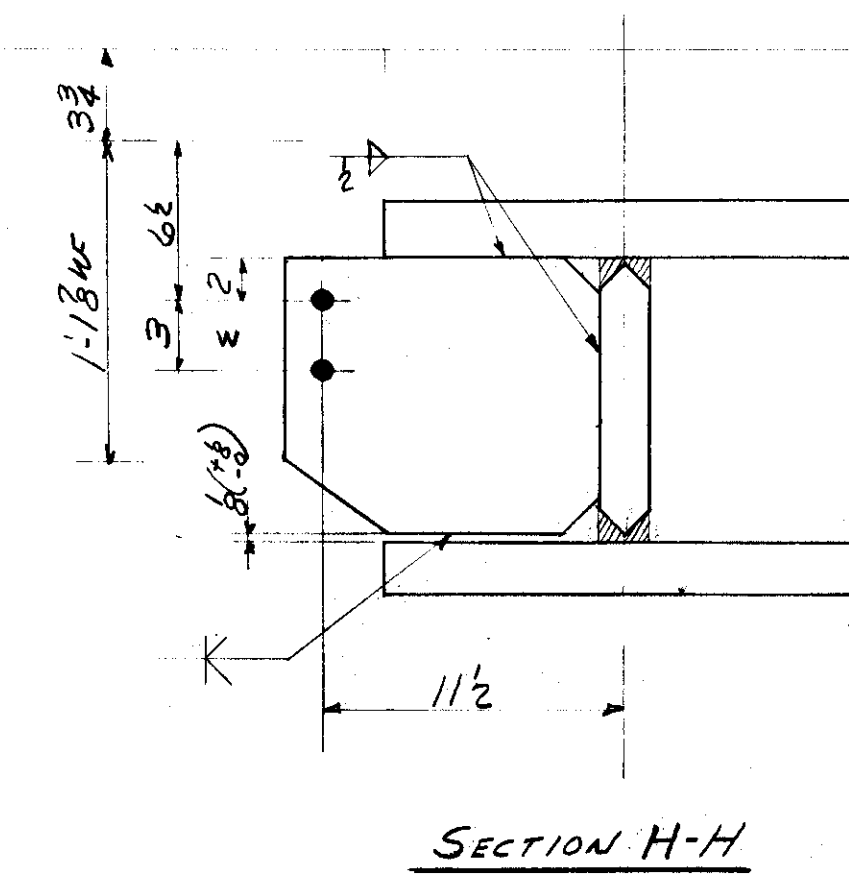
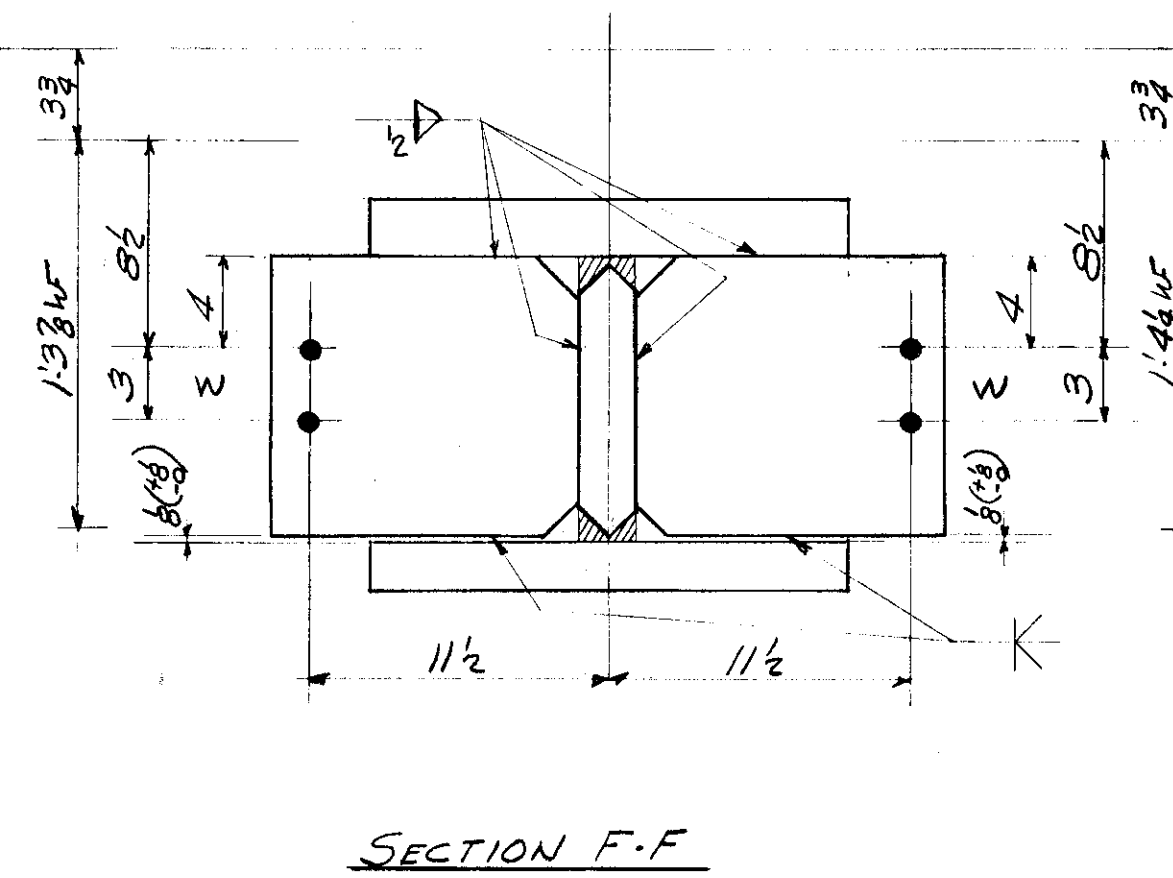
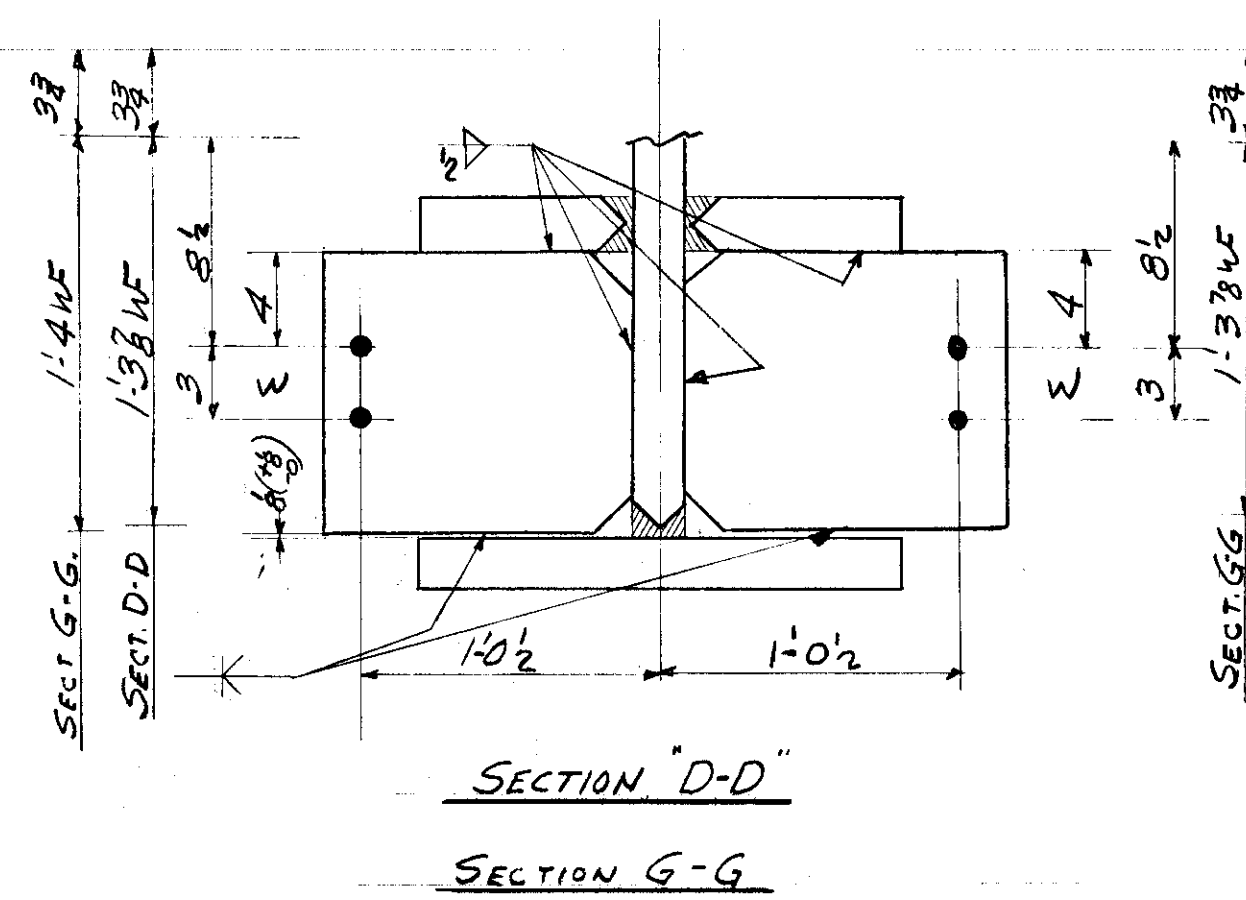


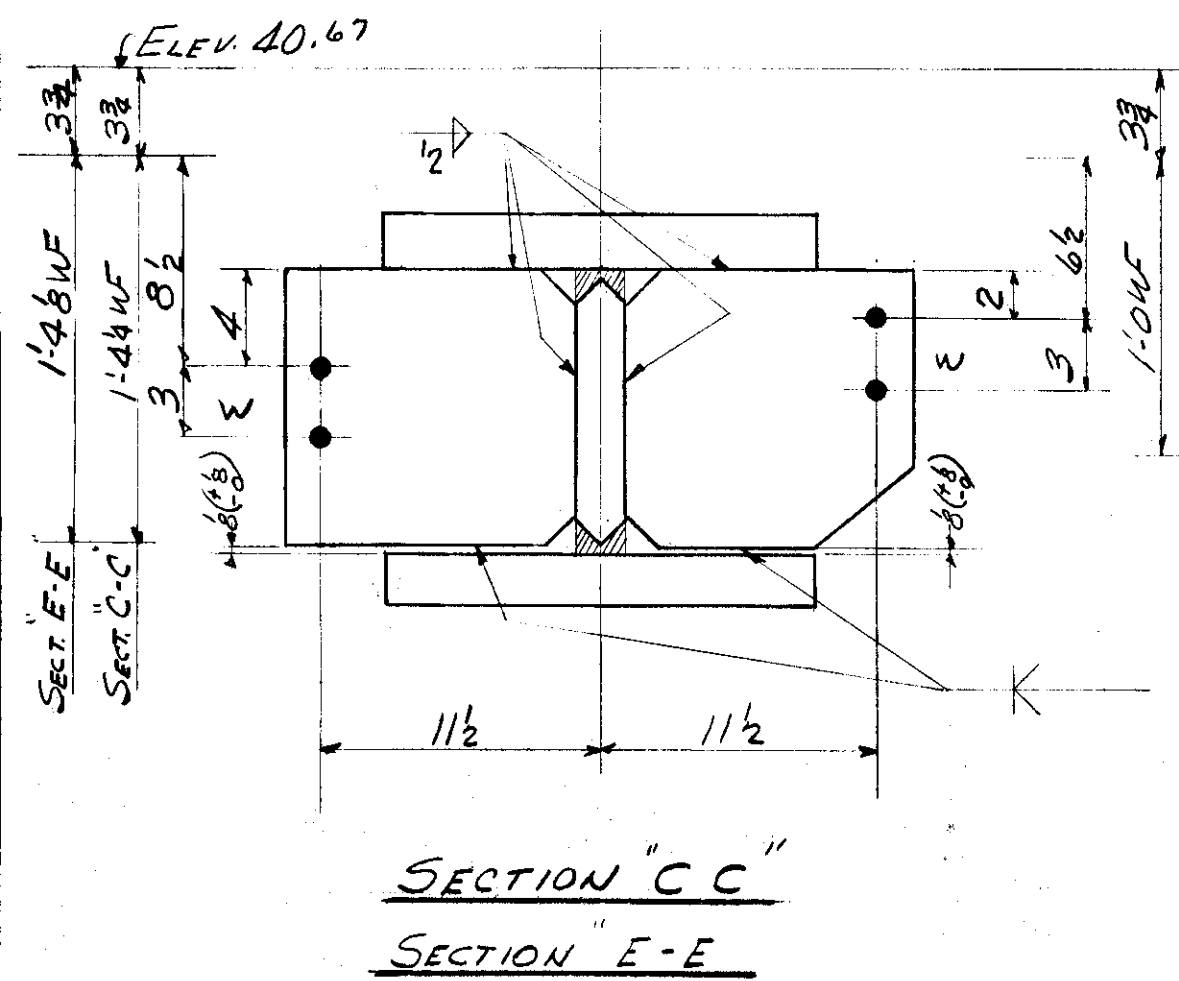

NOTE:
FOR LOCATION OF SECTIONS ON
TRUSSES B1; B2; C1; C2 SEE AD3

DATE	REVISION	BY	CHK'D
Lehigh Structural Steel Co. ALLENTOWN, PA. HARTFORD PUBLIC LIBRARY HARTFORD, CONN. VIENDEEL TRUSSES "B" & "C"			
IN CHARGE OF	DATE	CONTRACT NUMBER	
DRAWN BY	DATE	SHEET NUMBER	
CHECKED BY	DATE		
SCALE			