


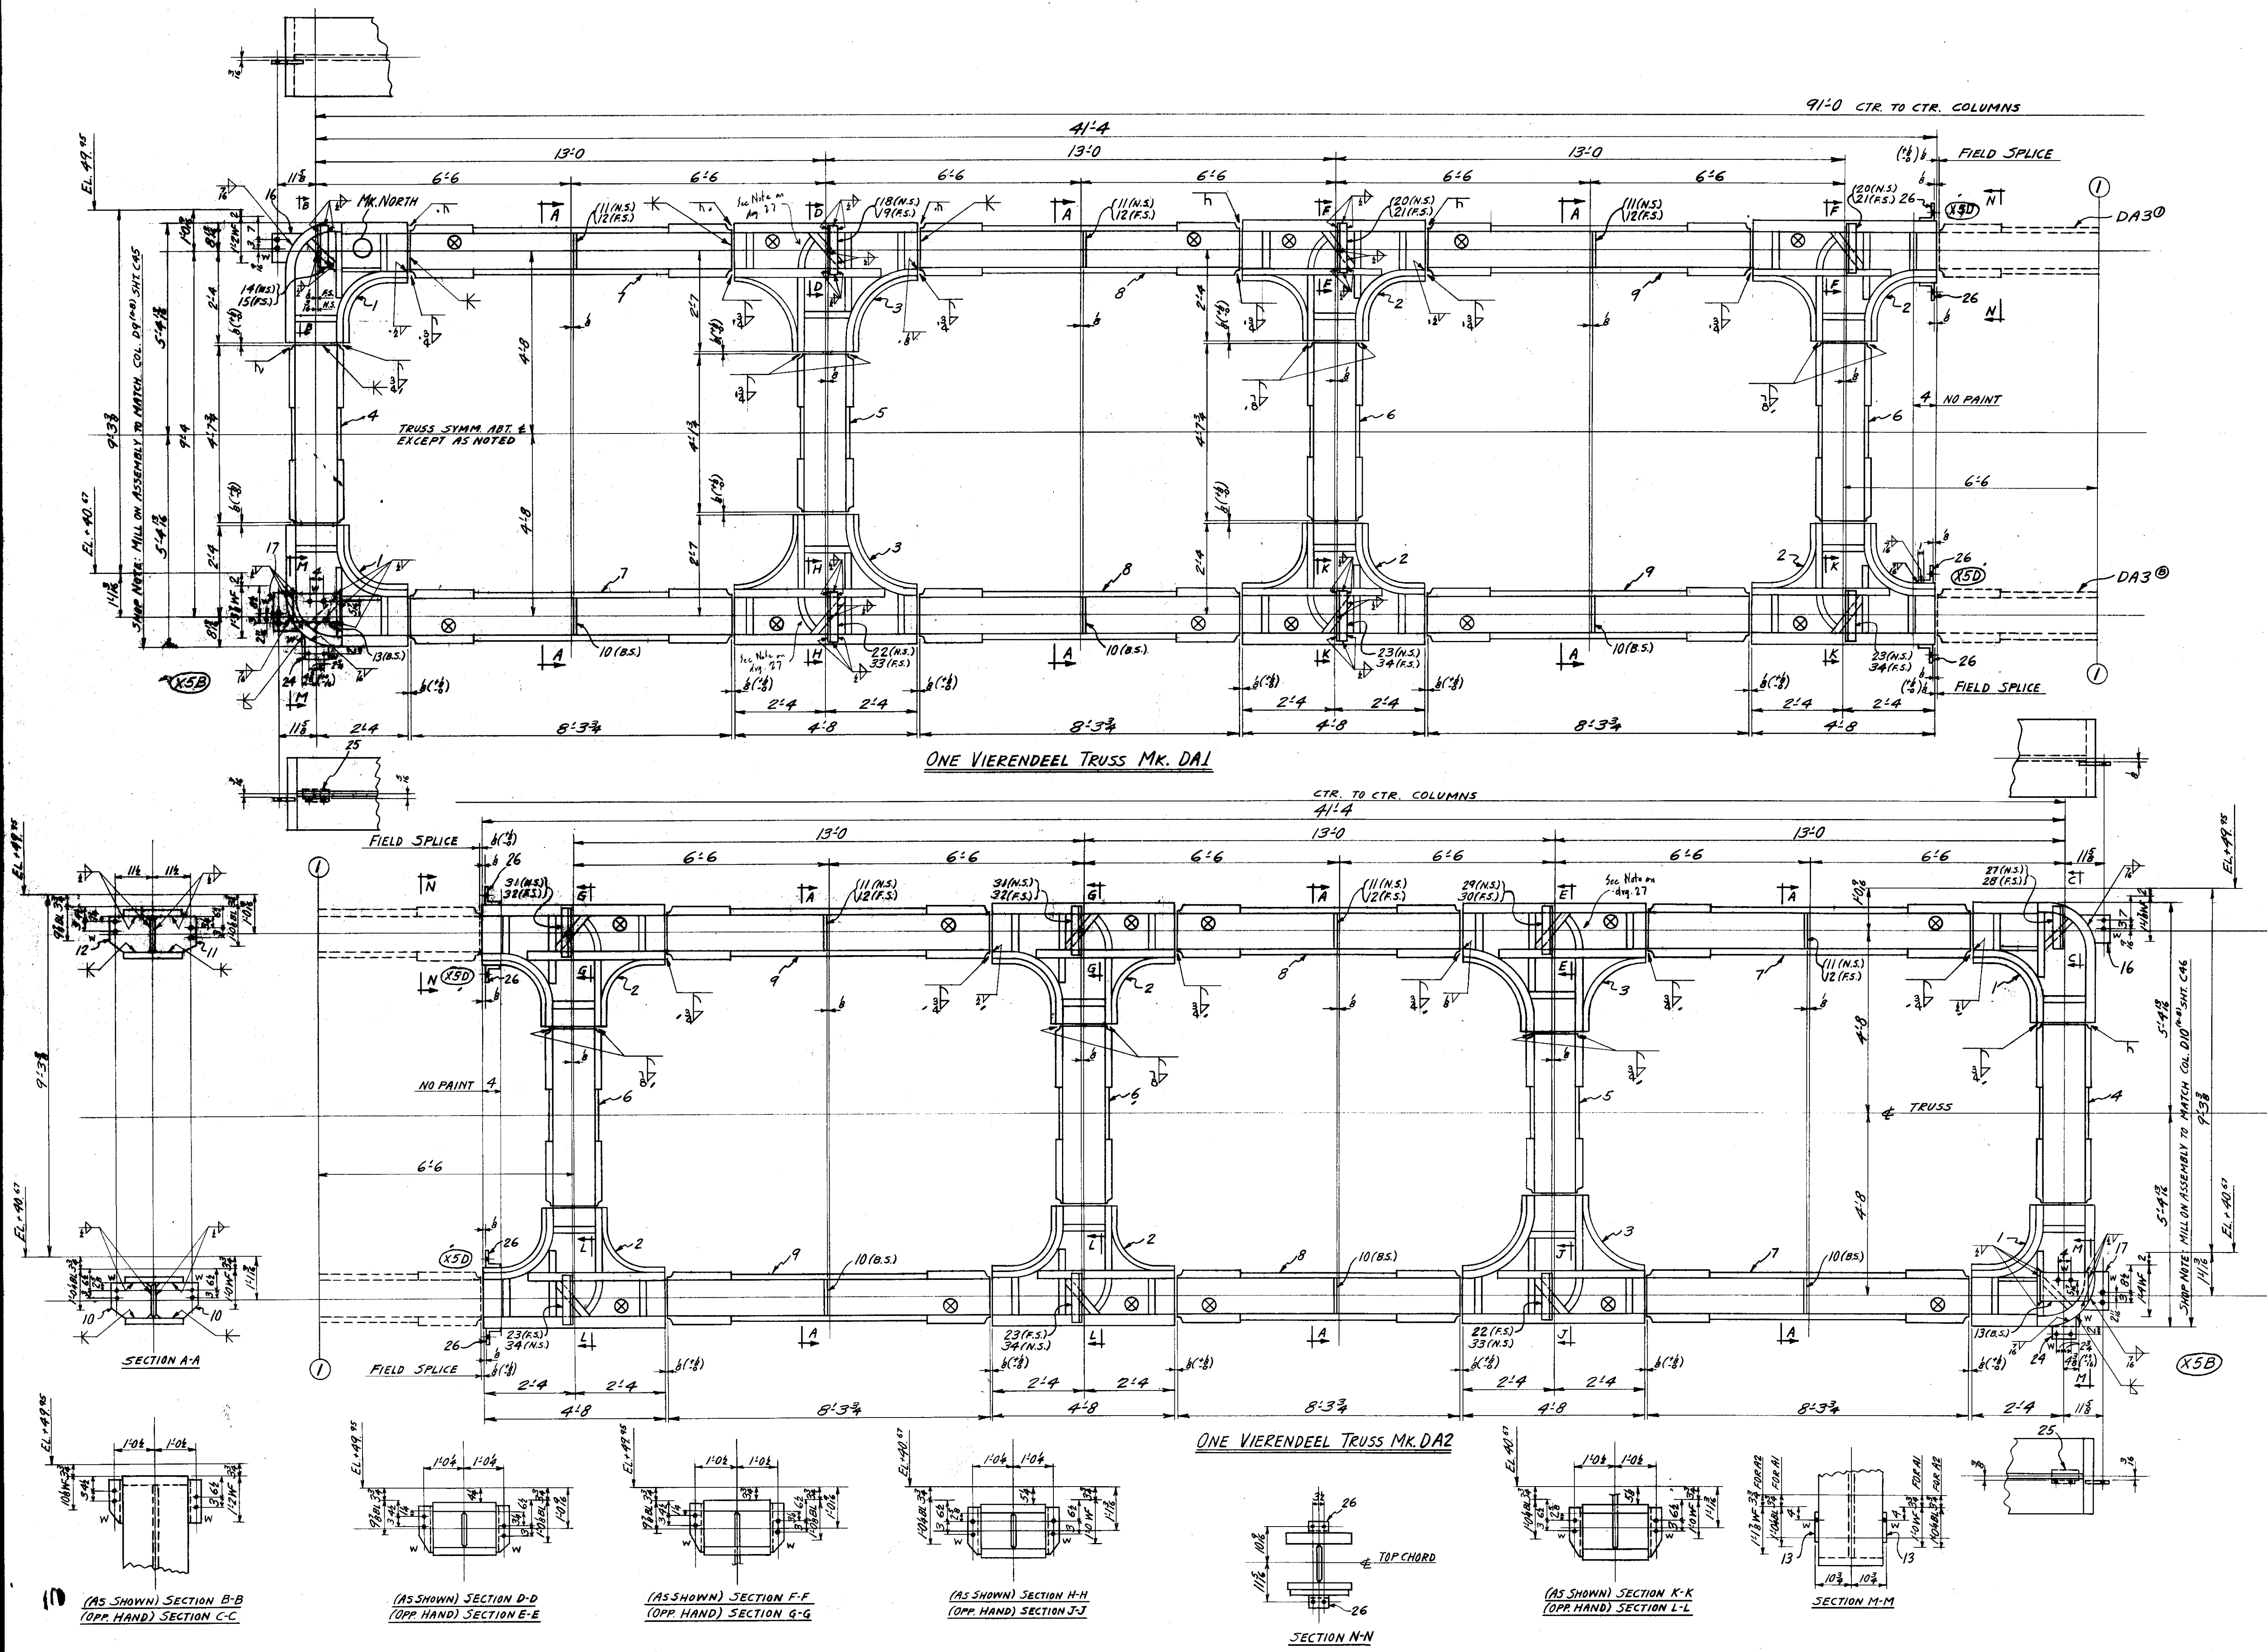

2-21-55		Added fillet weld to butt welds on inside of top & bottom chord of vertical members.		R.C.C.		R.M.B.	
DATE	REVISION	BY	CHK'D				
Lehigh Structural Steel Co. ALLENTOWN, PA. HARTFORD PUBLIC LIBRARY HARTFORD, CONN. VIERENDEEL TRUSS "A"							
IN CHARGE OF C.F.		DATE 11-9-54		CONTRACT NUMBER 1009			
DRAWN BY R.C.C.		DATE 11-10-54		SHEET NUMBER 105			
CHECKED BY R.C.C.				SCALE			

SHOP NOTE:
For typical butt welds see dwg. FD6