


NAME OF STRUCTURE
THE HARTFORD PUBLIC LIBRARY
HARTFORD - CONNECTICUT

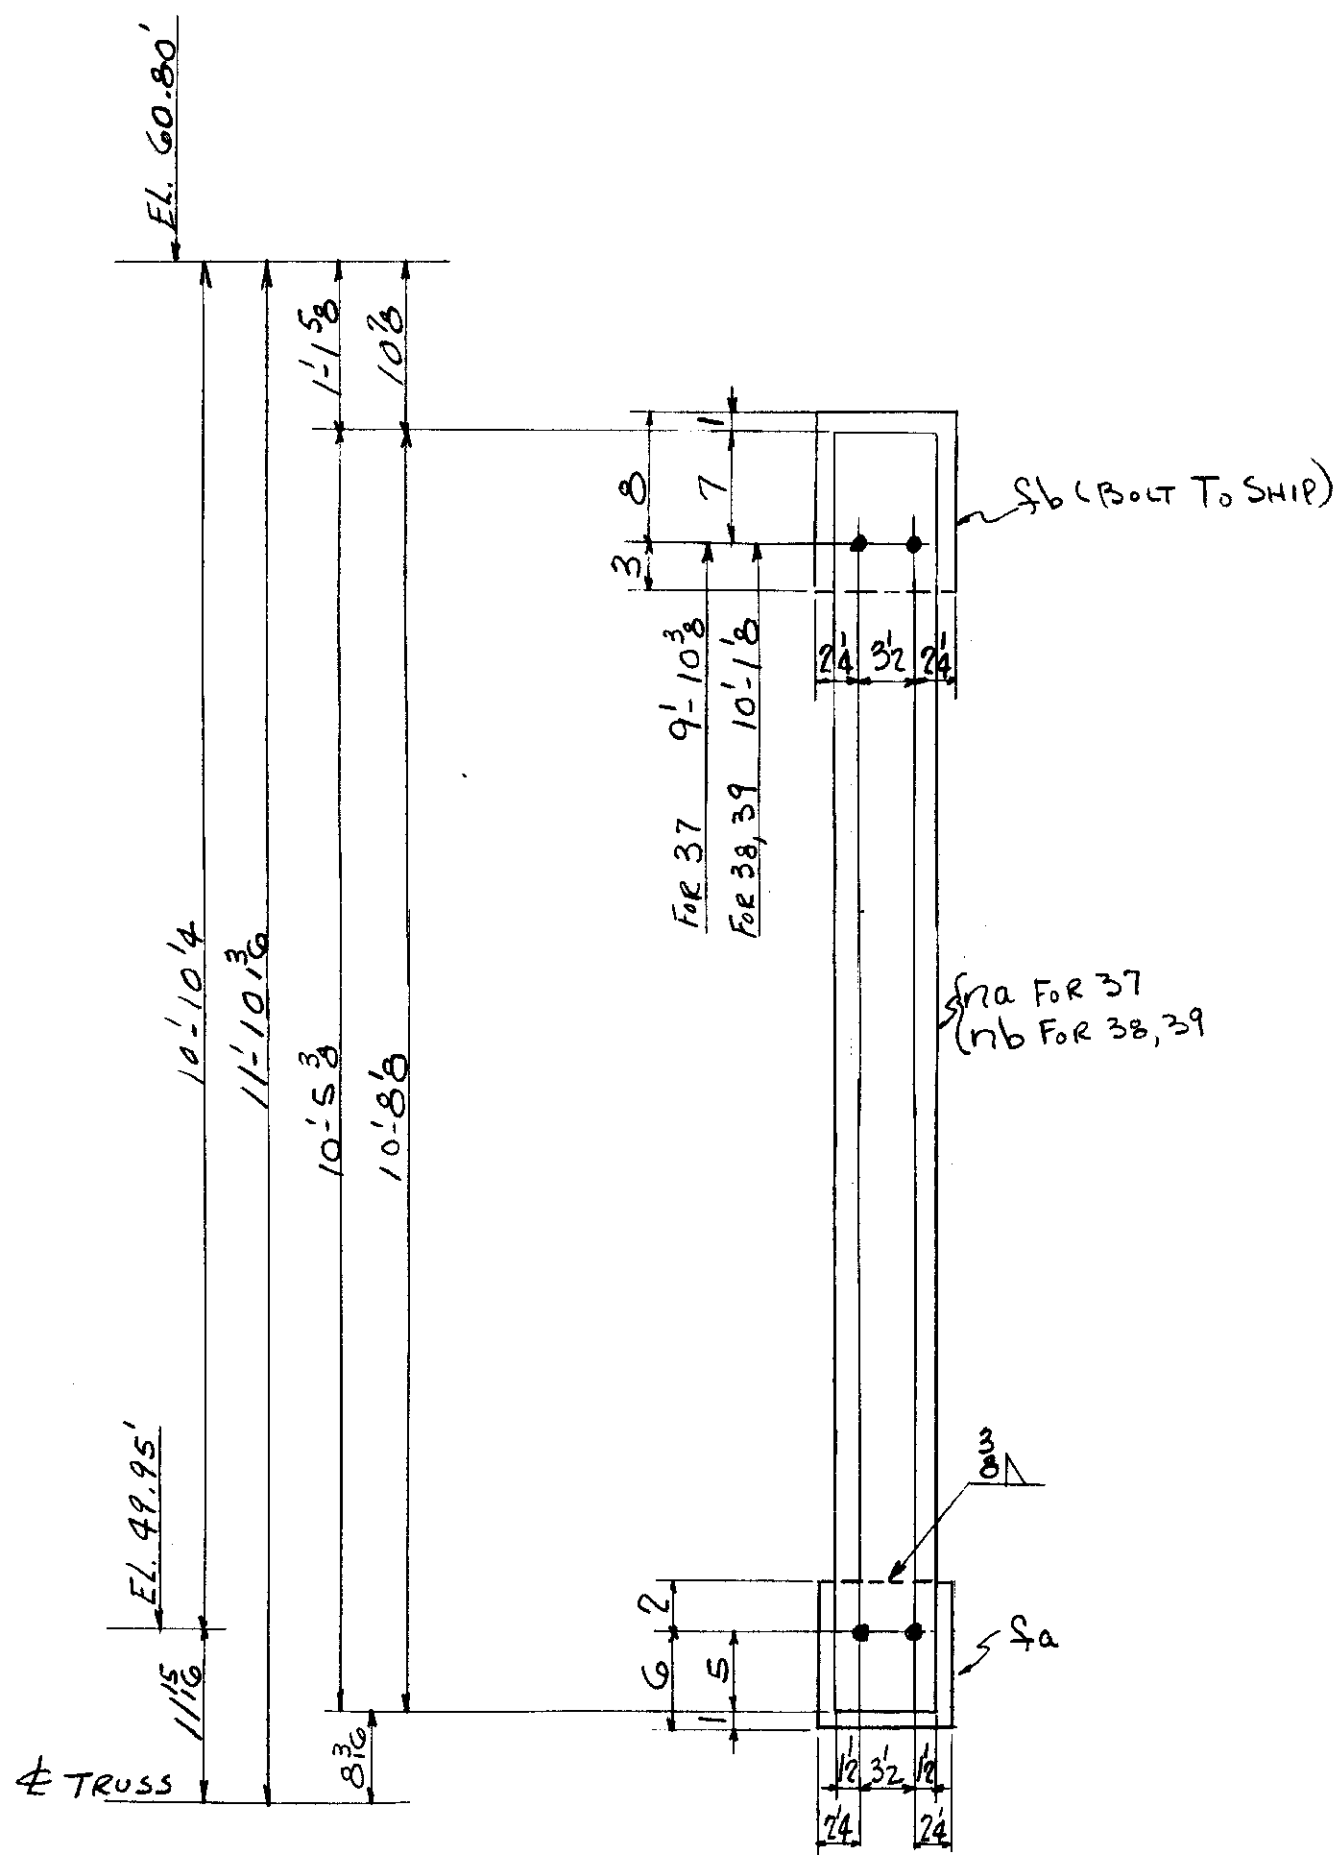

3 HANGERS MK. BH37, BH38, BH39

[illegible]

LOT 6 WELD