
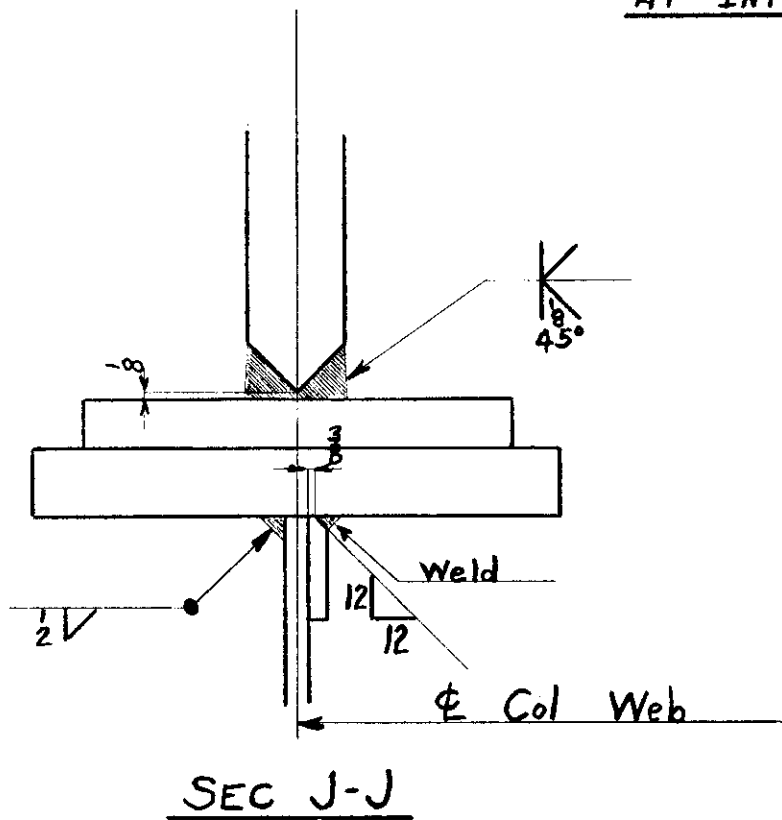
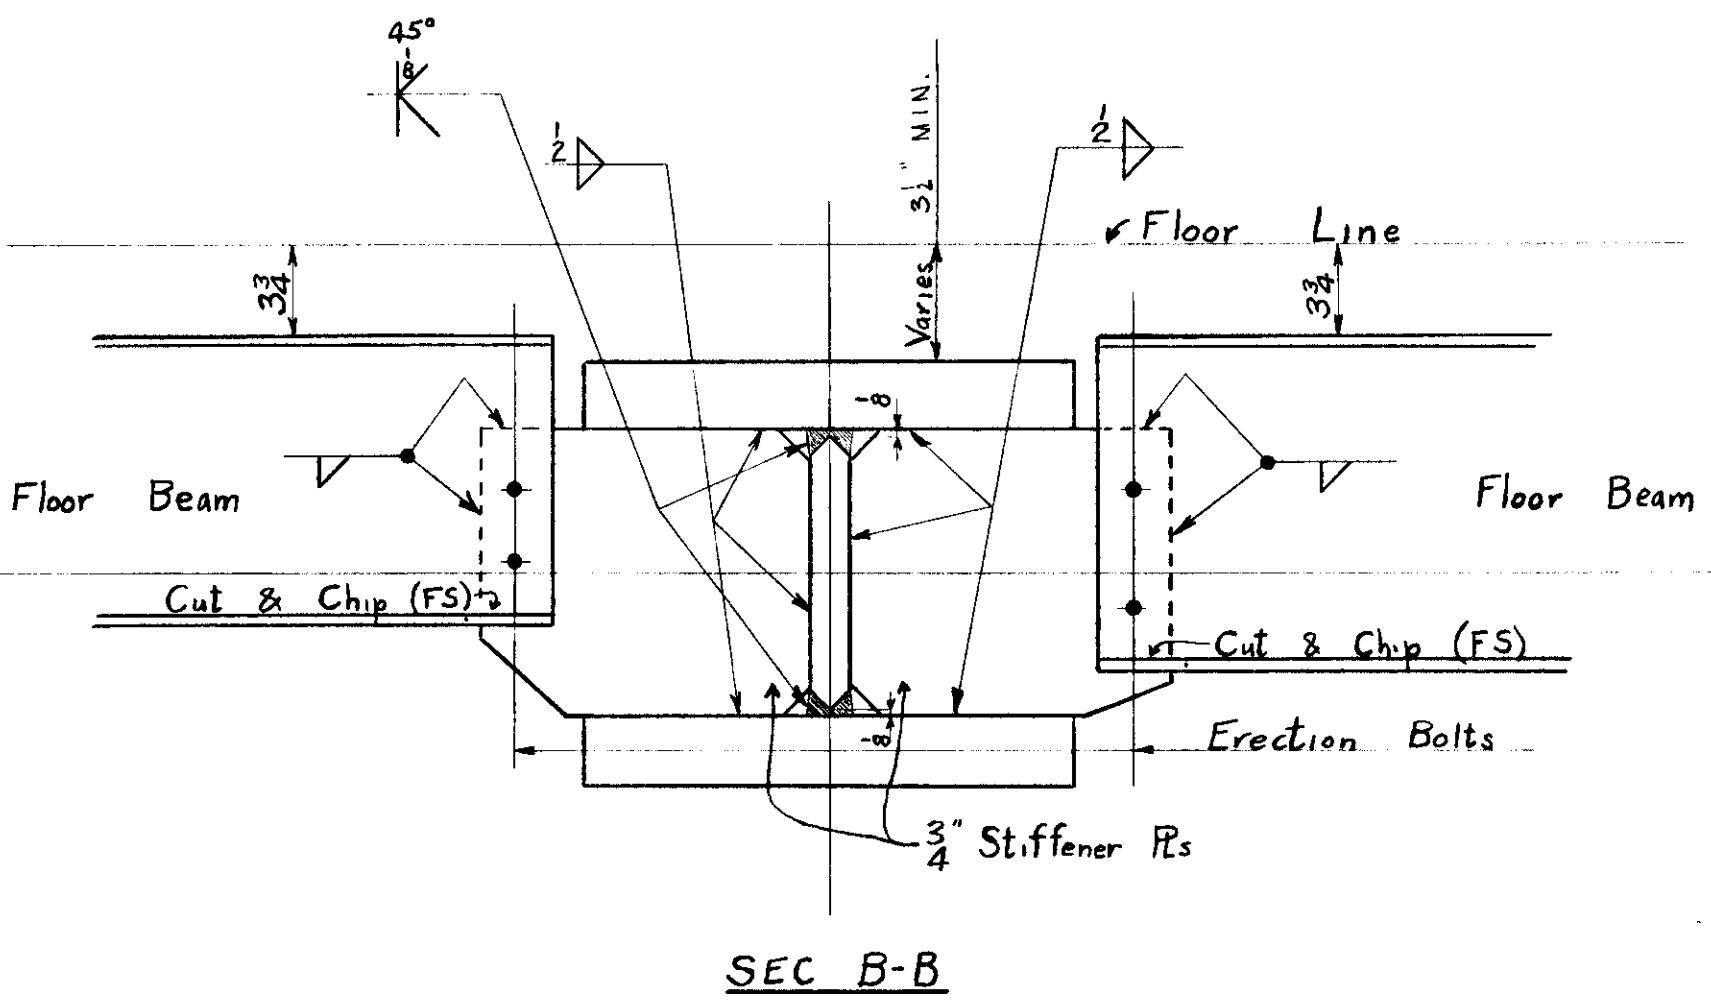
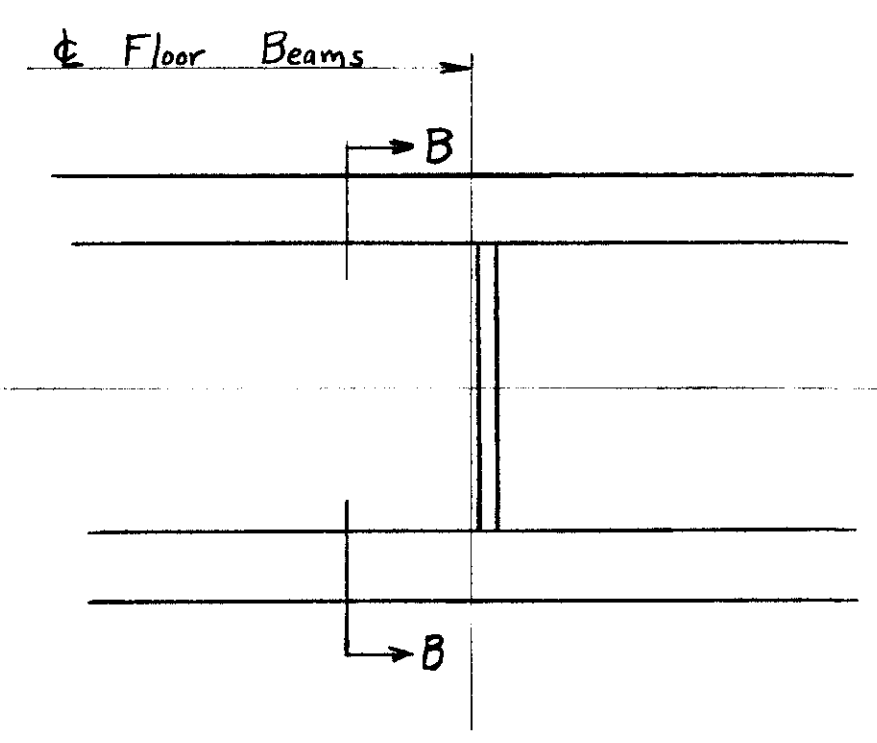
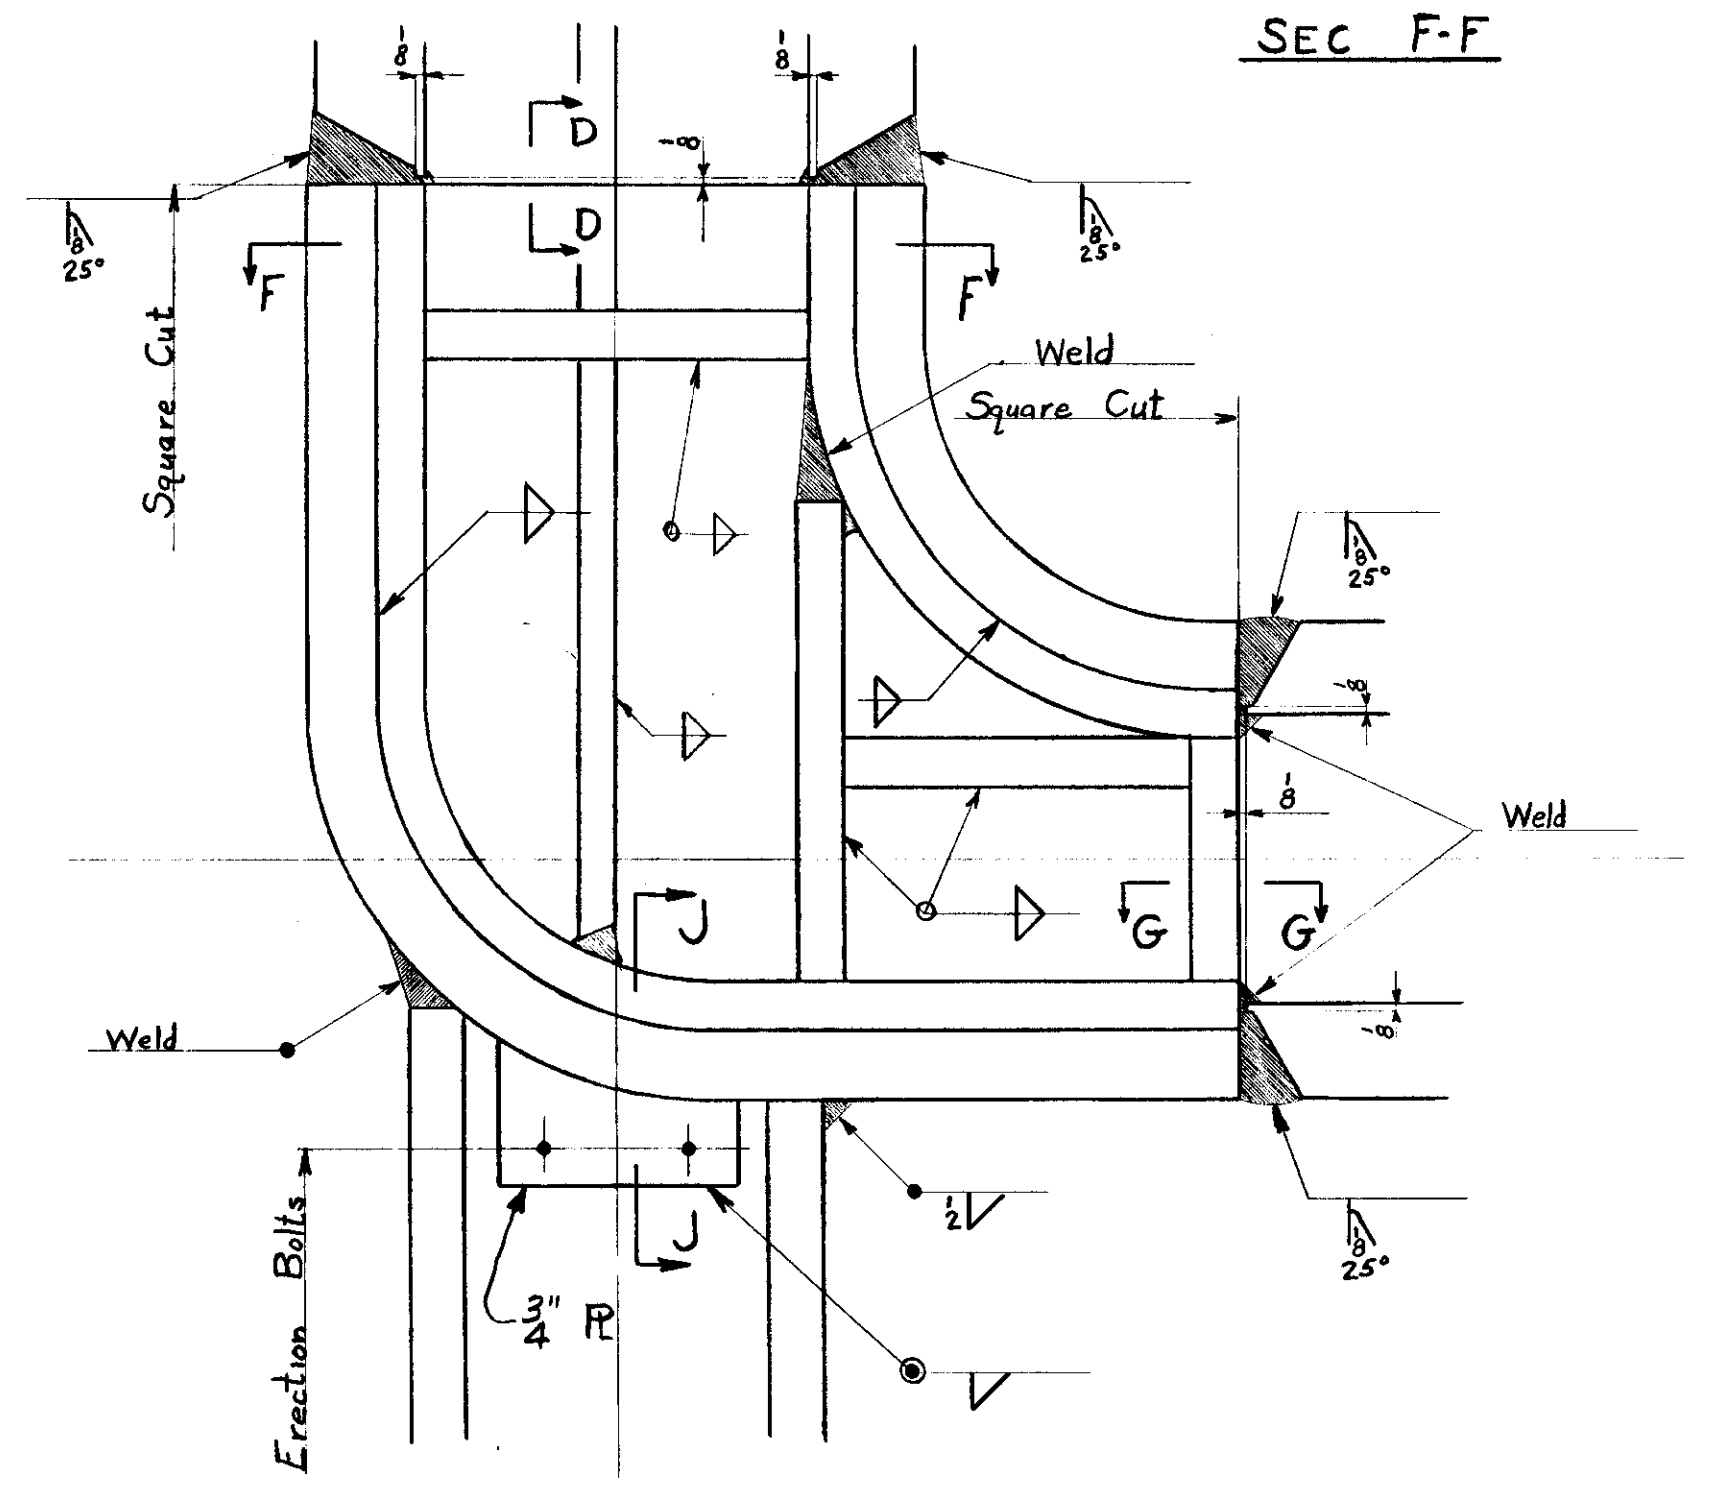
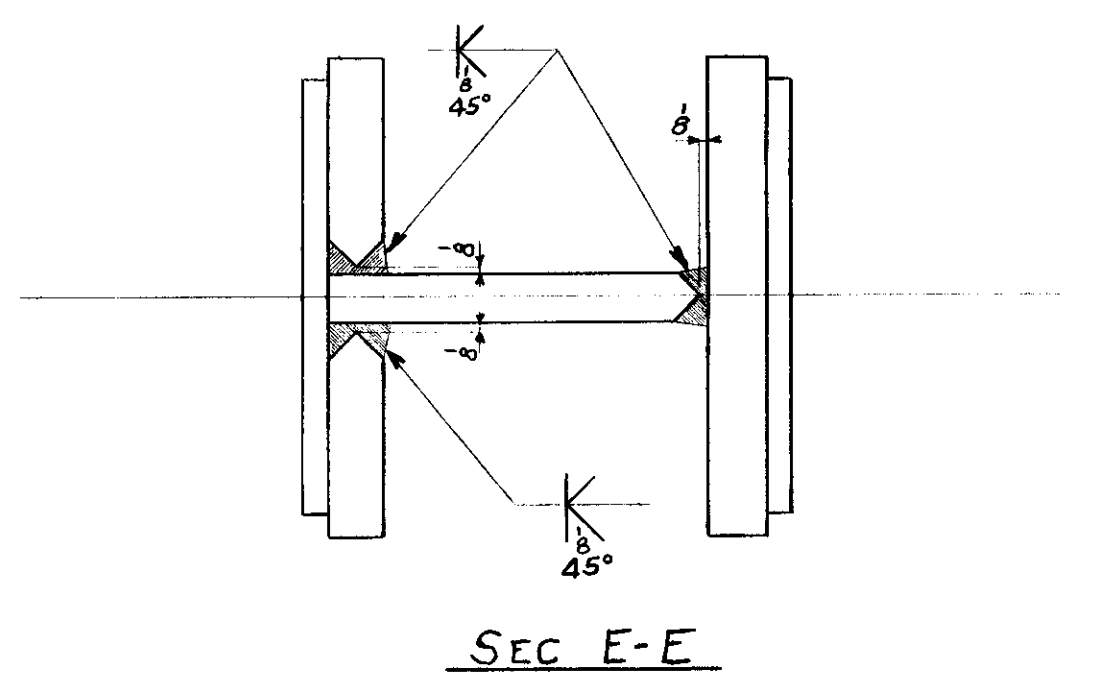
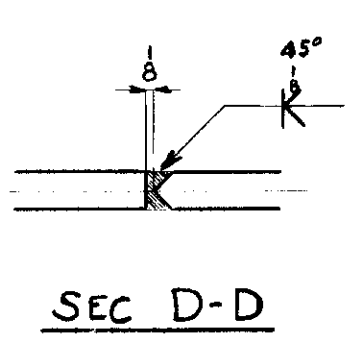
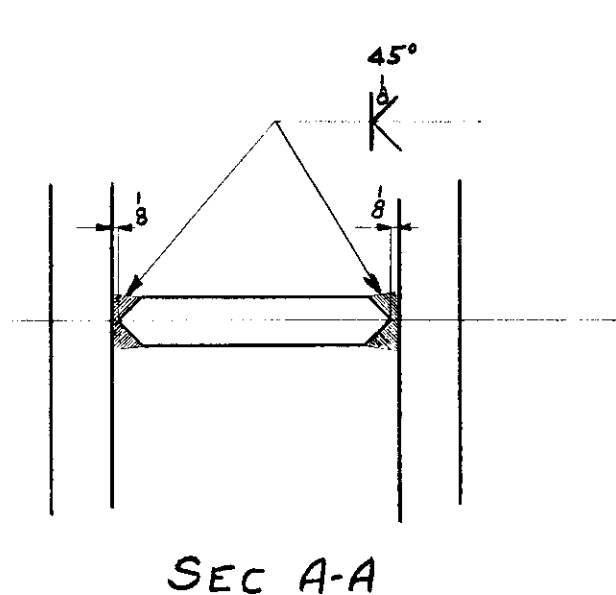
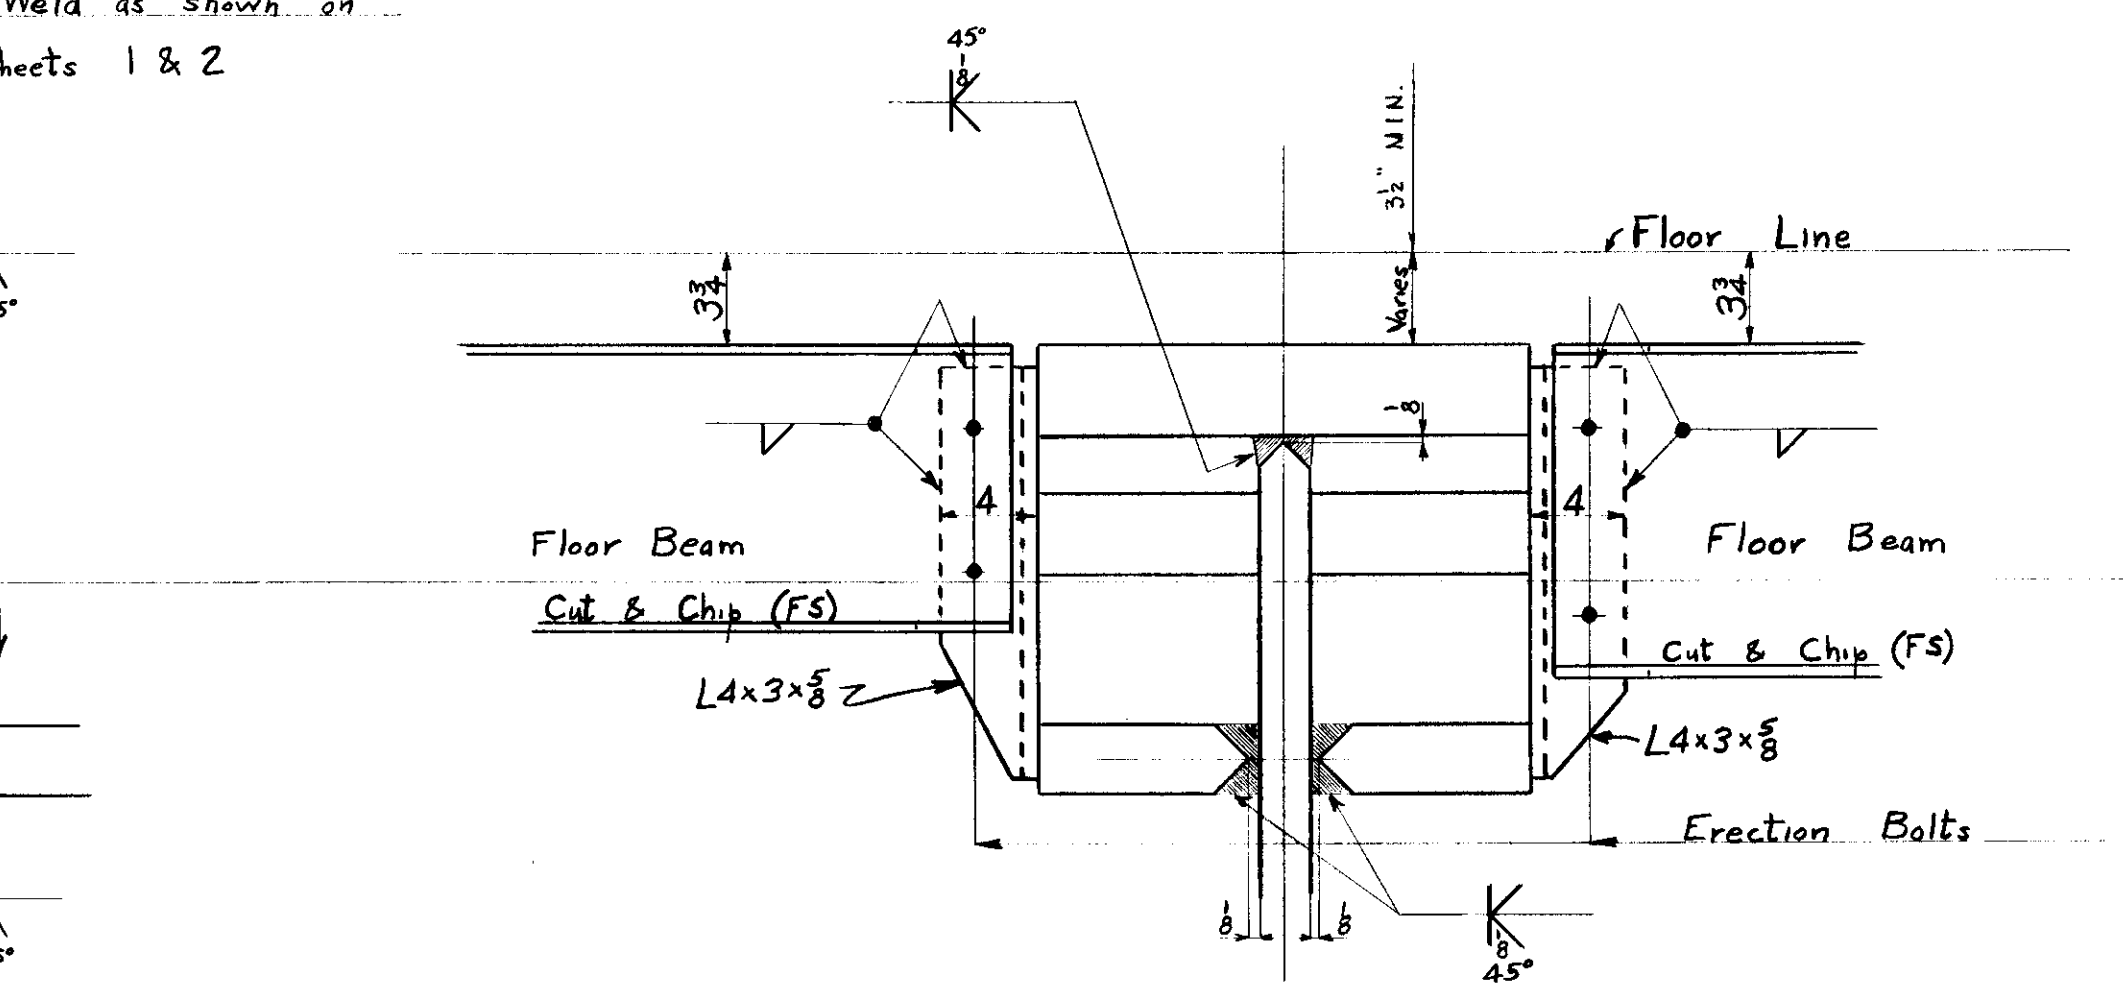
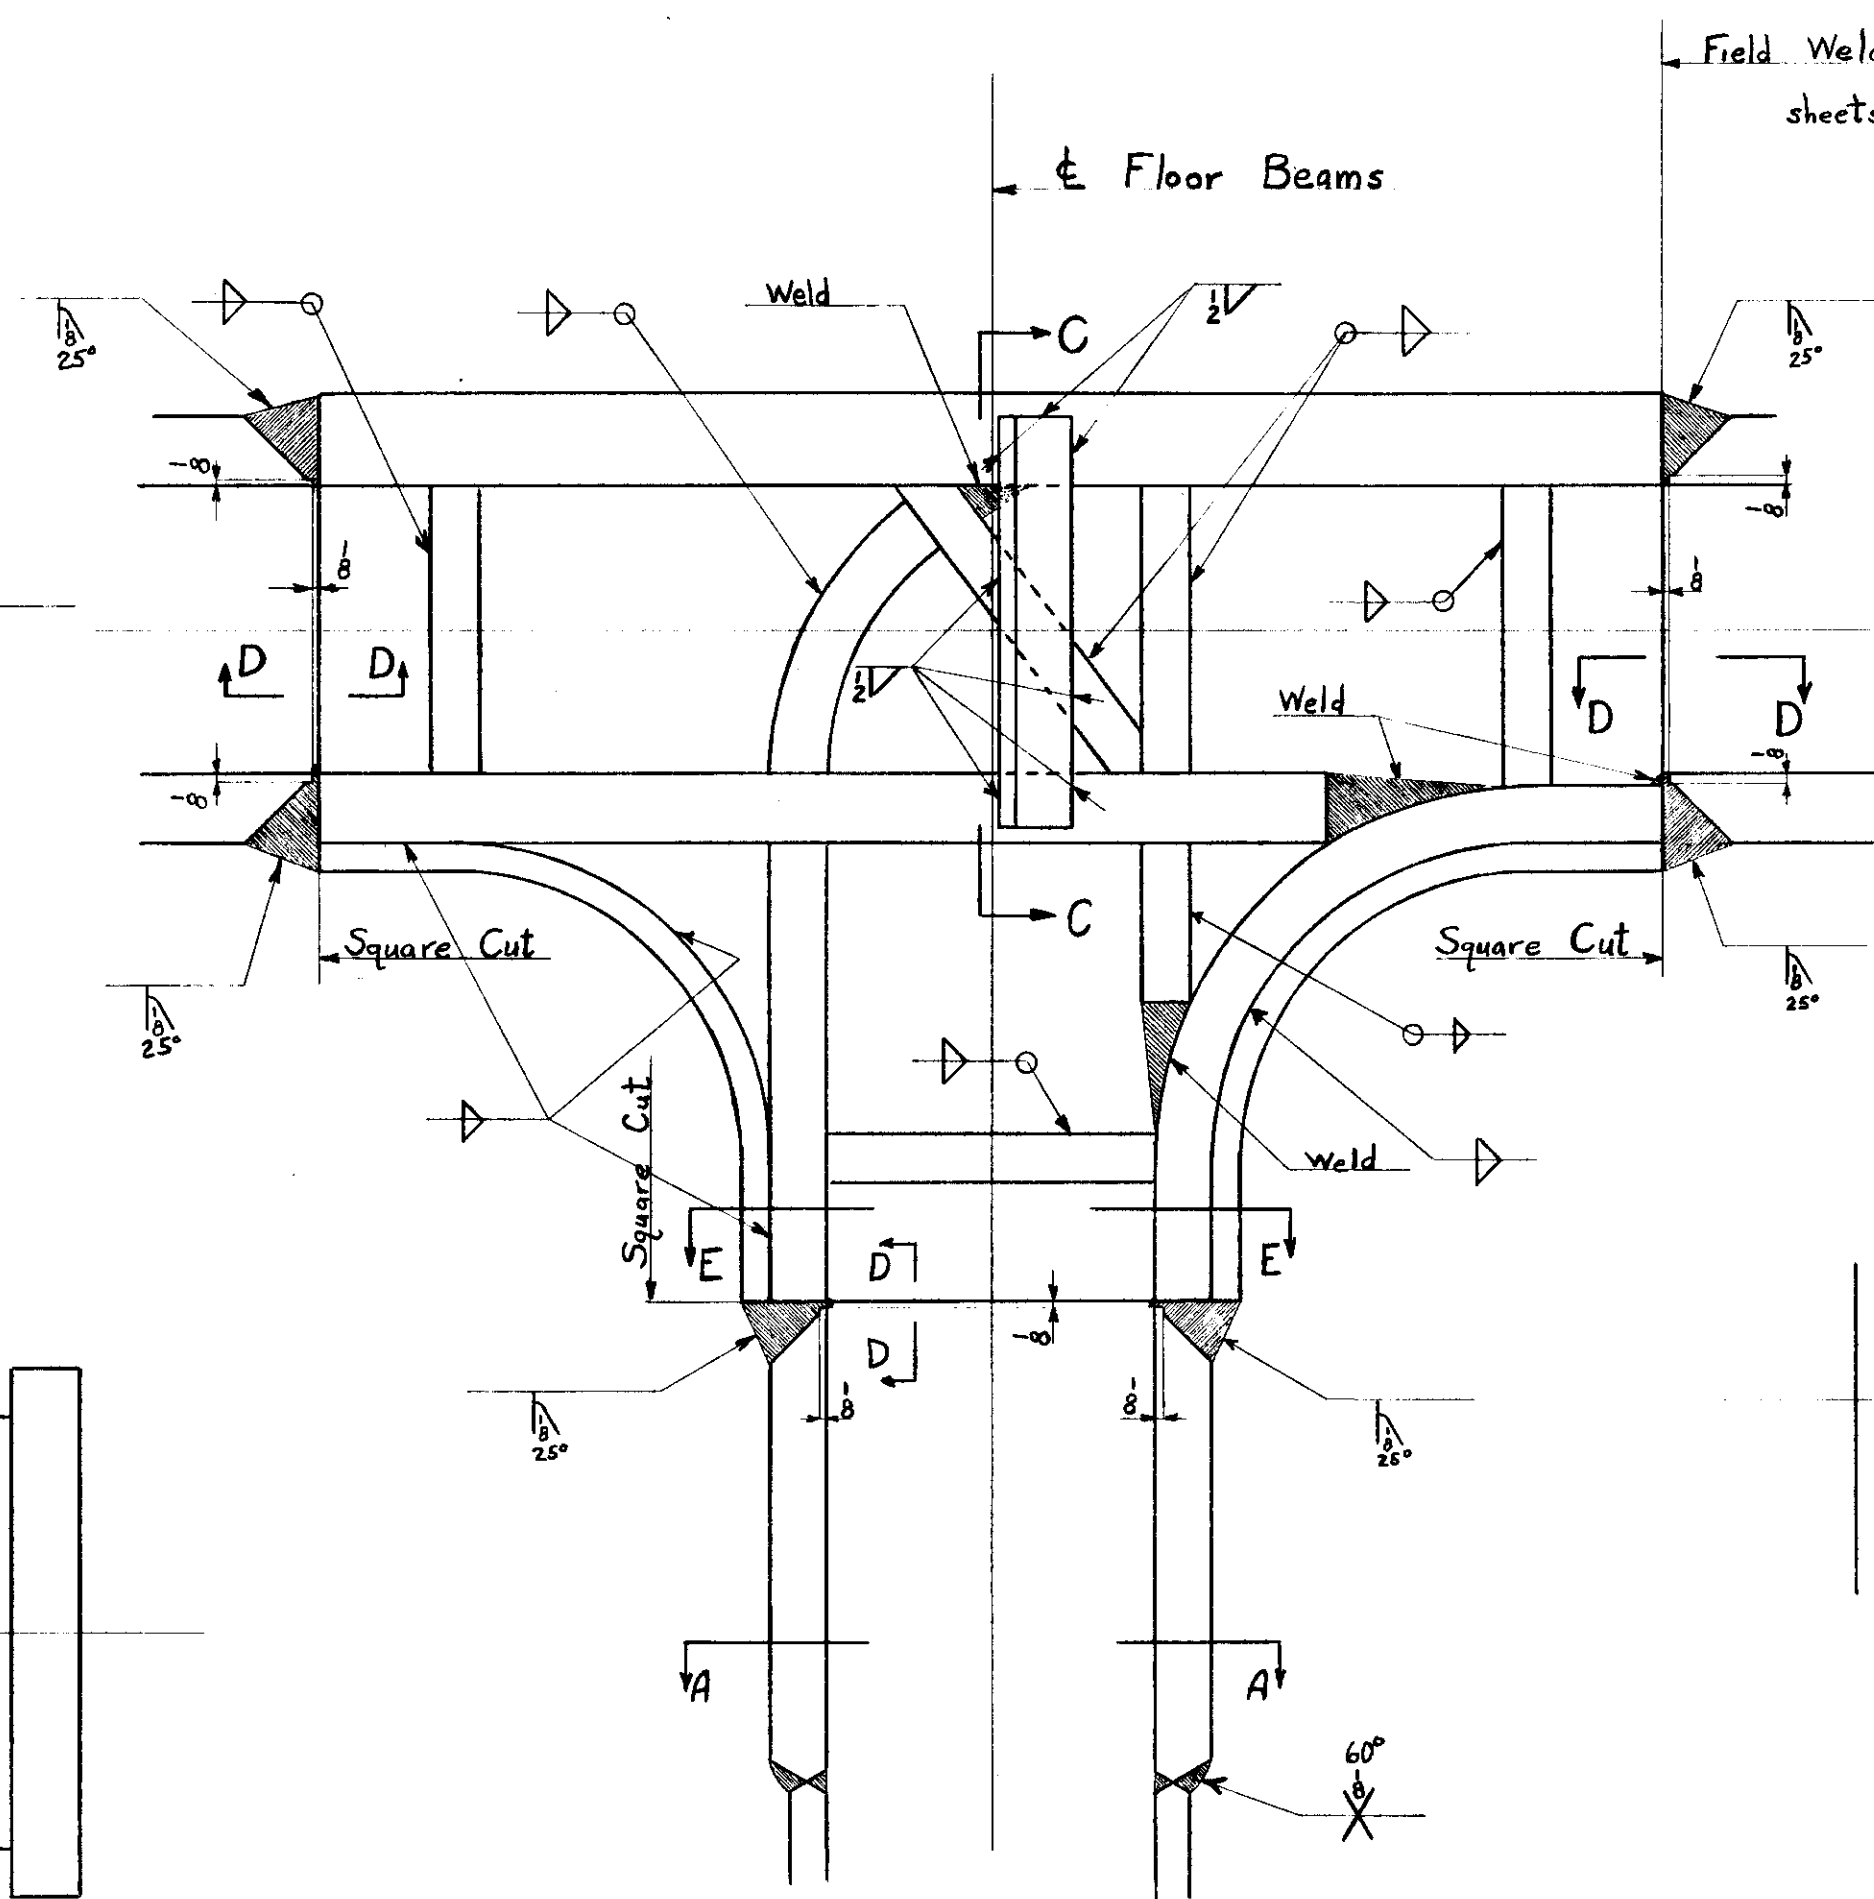


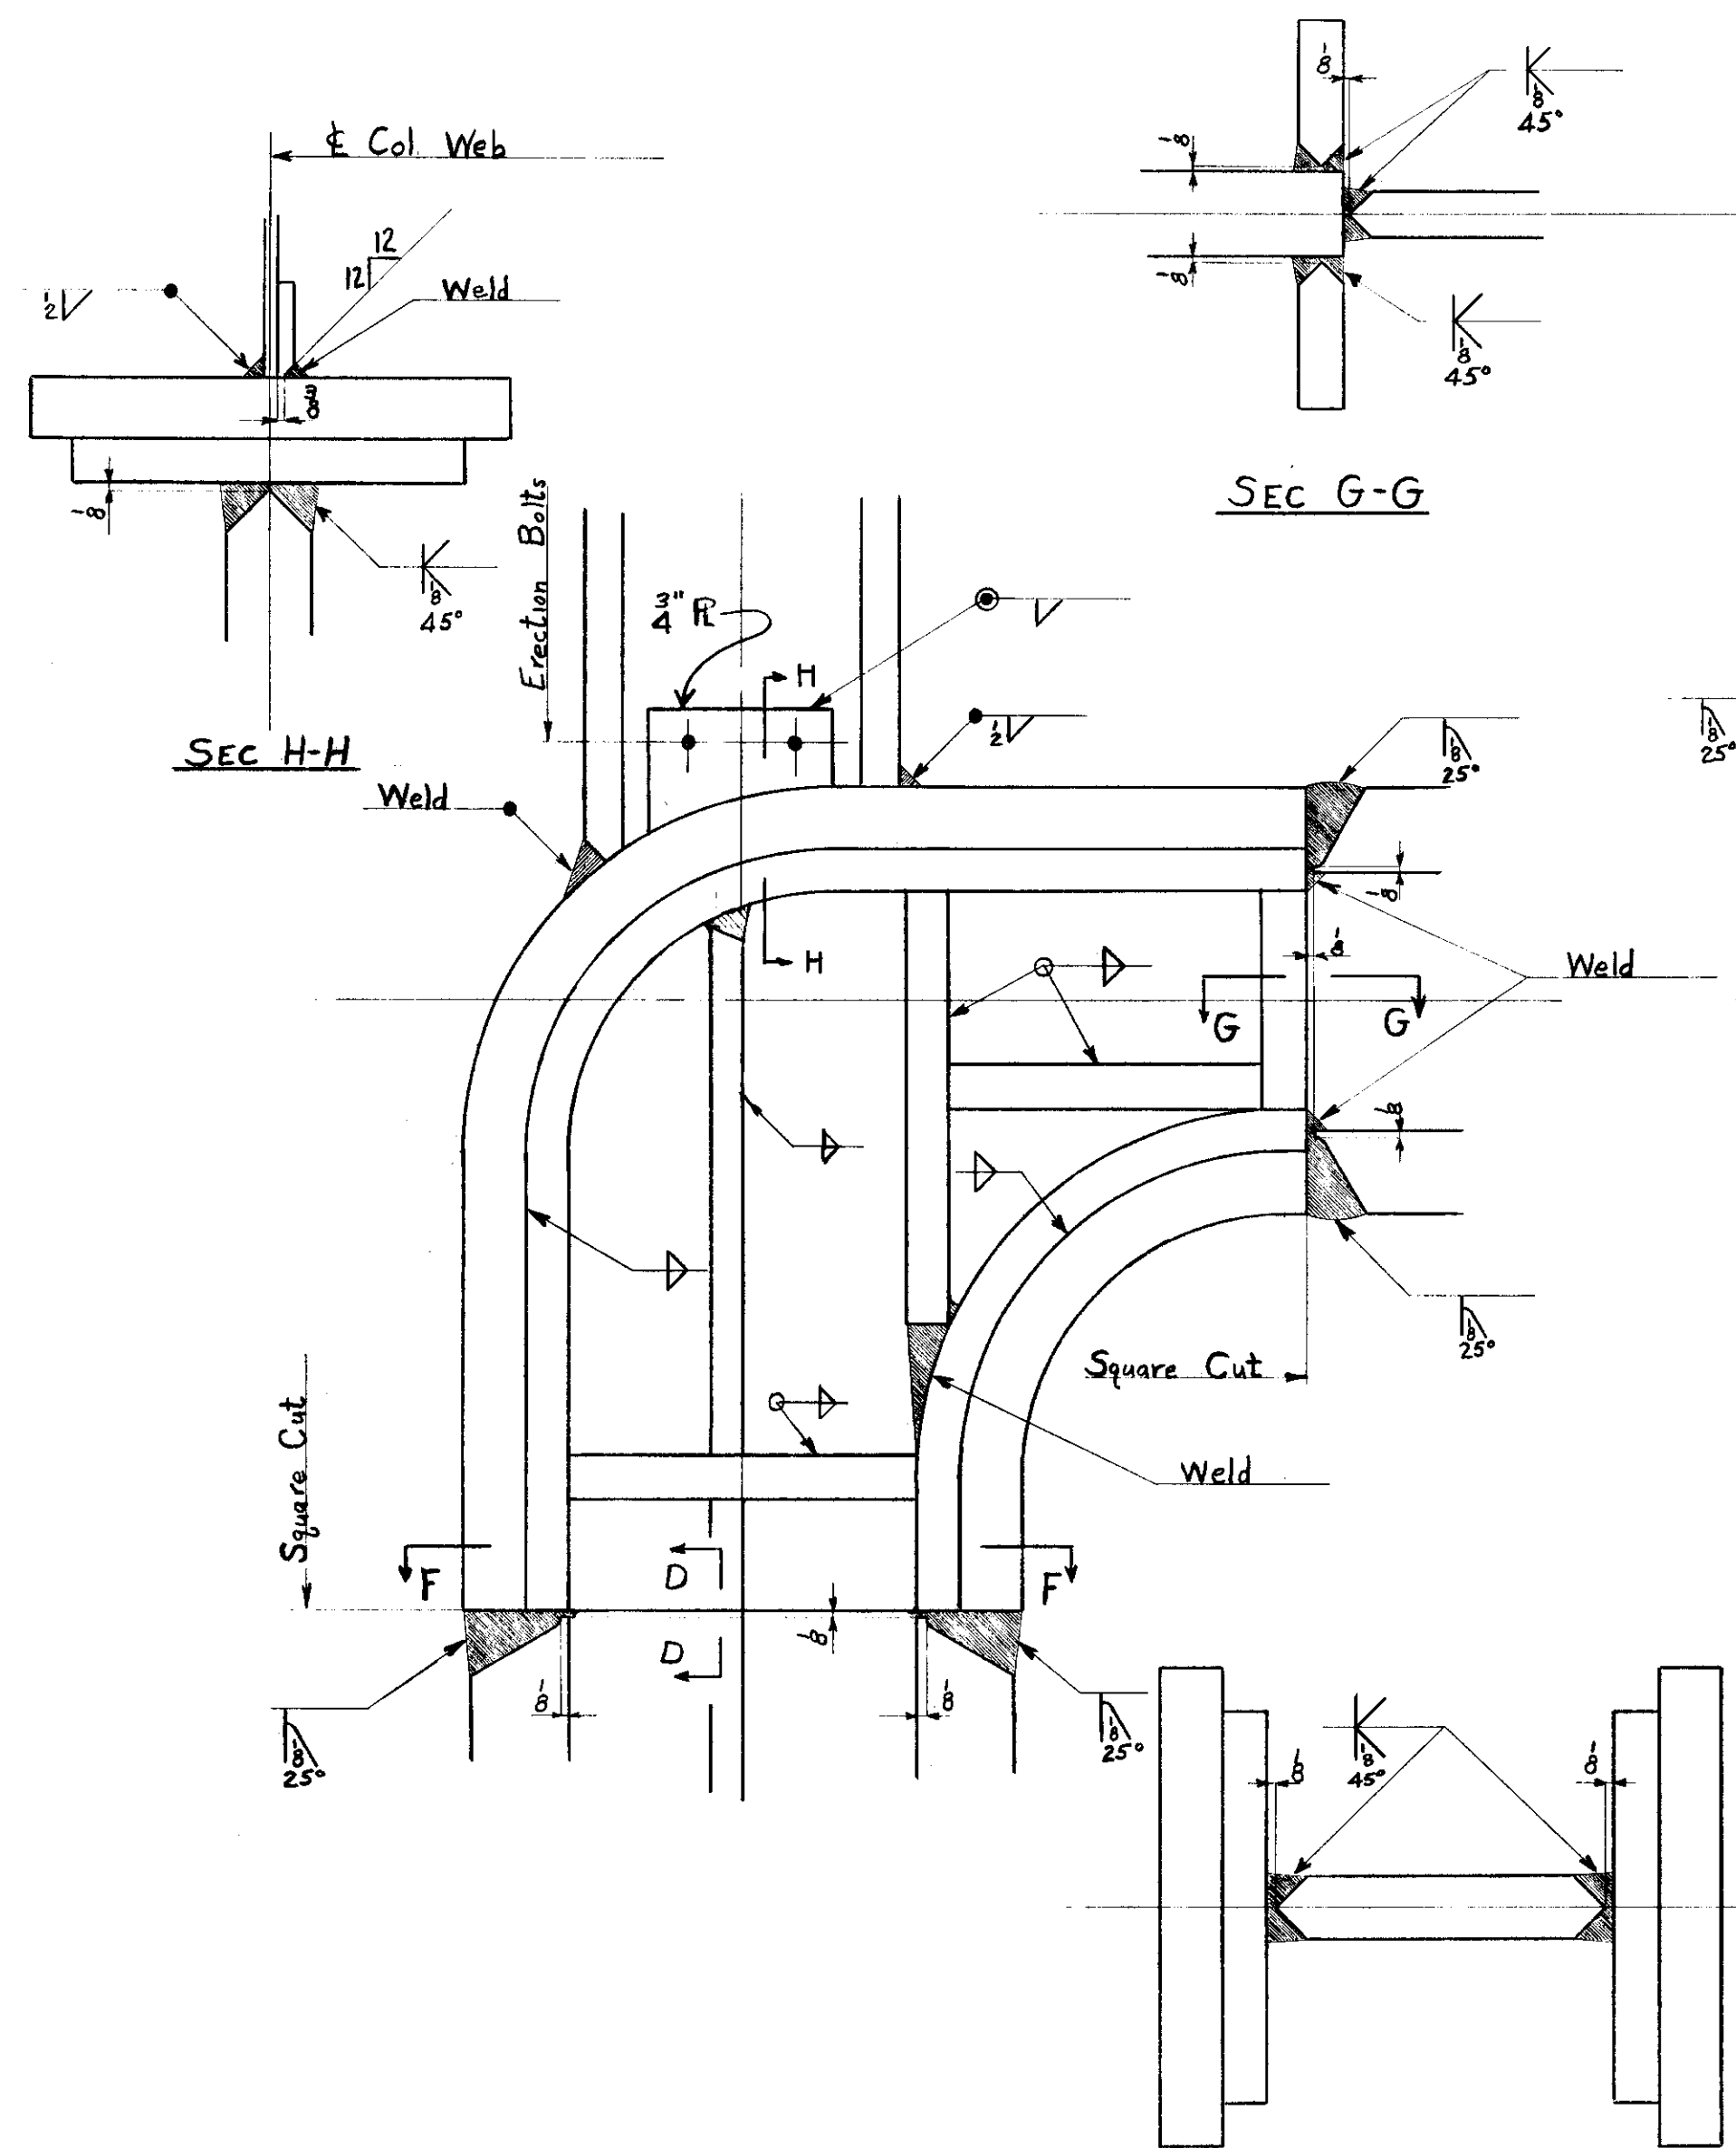

|   |                        |                       |       |
|---|------------------------|-----------------------|-------|
| 7-27-54   | ADDED RIB & DIMENSIONS | C.S.B.                | CH'D  |
| DATE   | REVISION               | BY                    | CHK'D |
| <b>Lehigh Structural Steel Co.</b><br>ALLENTOWN, PA.<br>DETAILS OF VIERENDEEL TRUSSES<br>HARTFORD PUBLIC LIBRARY<br>HARTFORD, CONN. |                        |                       |       |
| IN CHARGE OF CLK   | DATE 9/9/54            | CONTRACT NUMBER H4089 |       |
| DRAWN BY E.F.F.   | DATE 9/22/54           | SHEET NUMBER D12      |       |
| CHECKED BY C.S.B.   |                        |                       |       |
| SCALE   |                        |                       |       |