


LEHIGH STRUCTURAL STEEL CO.
ALLENTOWN, PA.

WEIGHT

Shims for Truss Field Splices

120 - SHIMS - $3\frac{1}{4} \times \frac{1}{2} \times 0'-6$ Stock
80 - SHIMS - $3\frac{1}{4} \times \frac{1}{4} \times 0'-6$
80 - SHIMS - $3\frac{1}{4} \times \frac{1}{8} \times 0'-6$

332
110
55

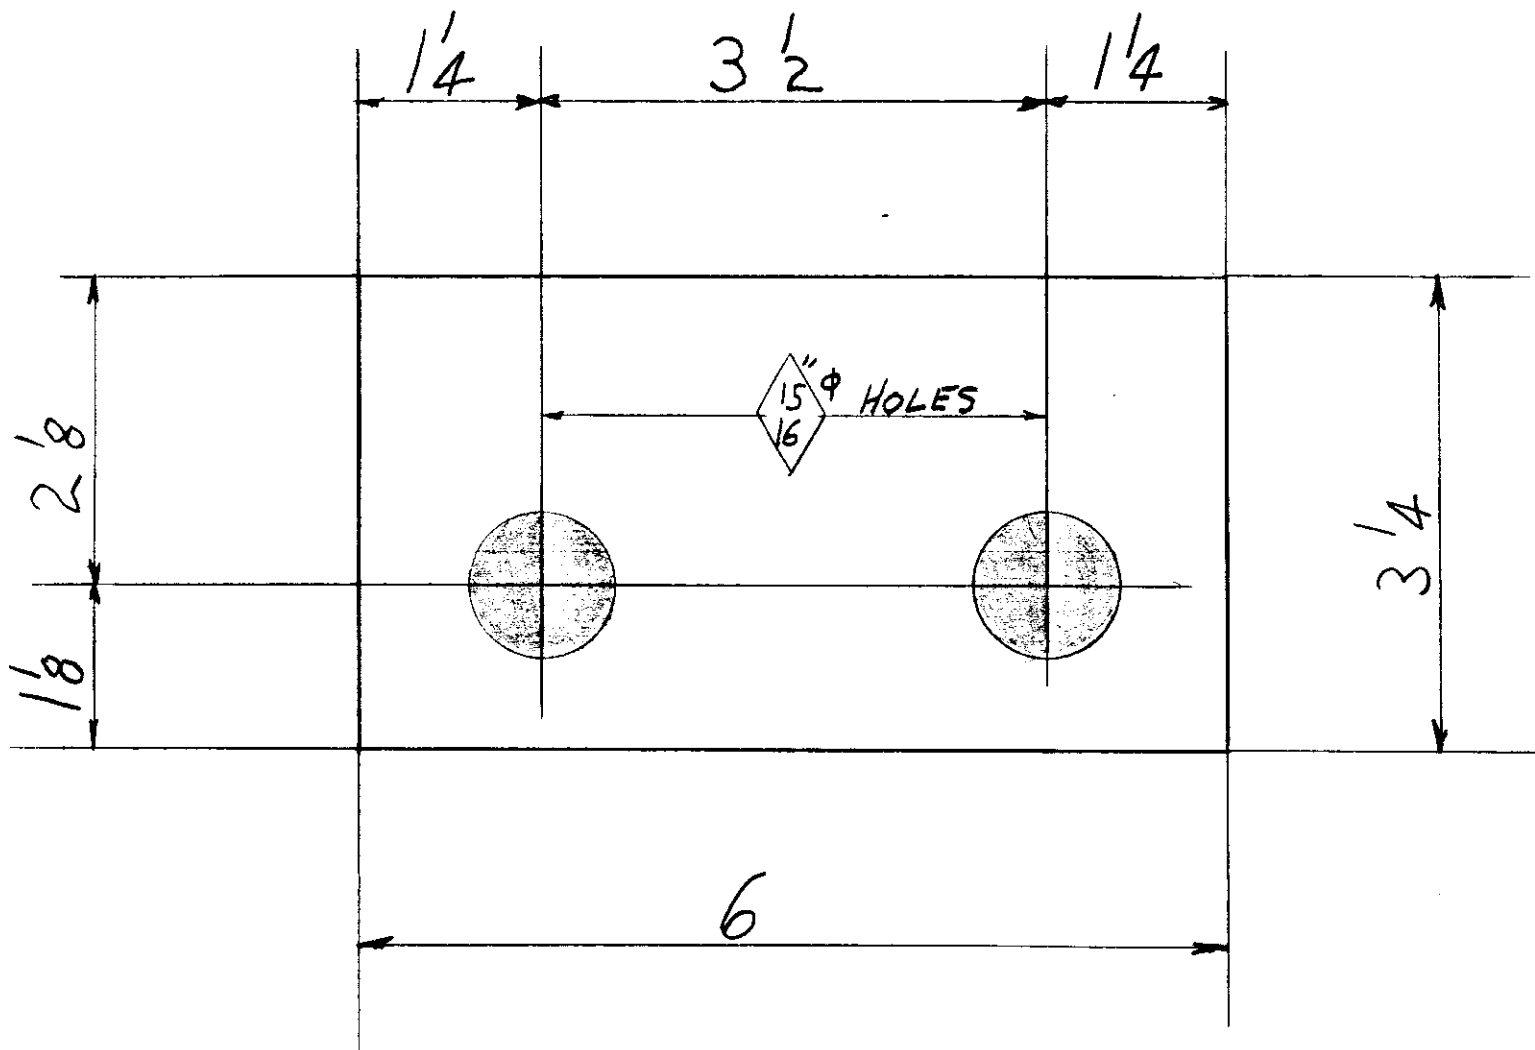

LOT-2-3-4

No Paint

HARTFORD PUBLIC LIBRARY
HARTFORD-CONN.

TOTAL

ORD.

PLATE

STD.

BOLT

RIV.

BAR

SM. STD.

PAINT

497

497

RIVETS — UNLESS NOTED —

DET. R.G.H.

DATE

REVISION

CONTRACT NO.

SHEET NO.

OPEN HOLES 15 1/16" UNLESS NOTED 16 1/8"

CHK'R

DATE

IN CHARGE CLF

4089

F 1