



LEHIGH STRUCTURAL STEEL CO.
ALLENTOWN, PA.

WEIGHT

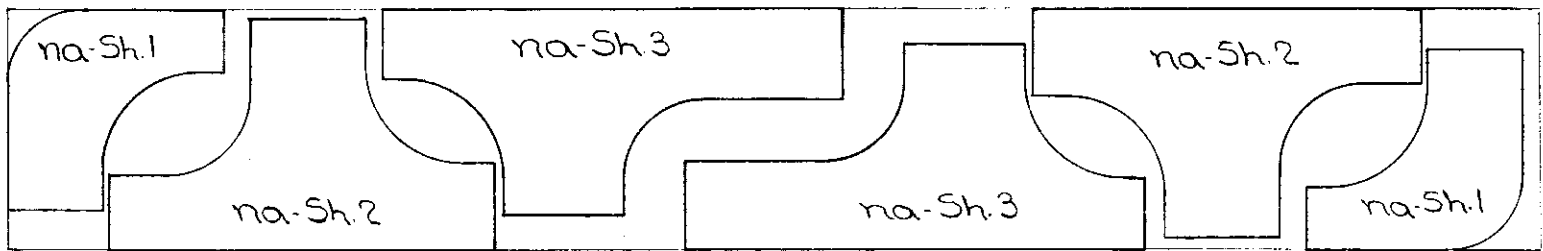

4 Pcs. ORD. 41 x 2 1/8 x 21'-1

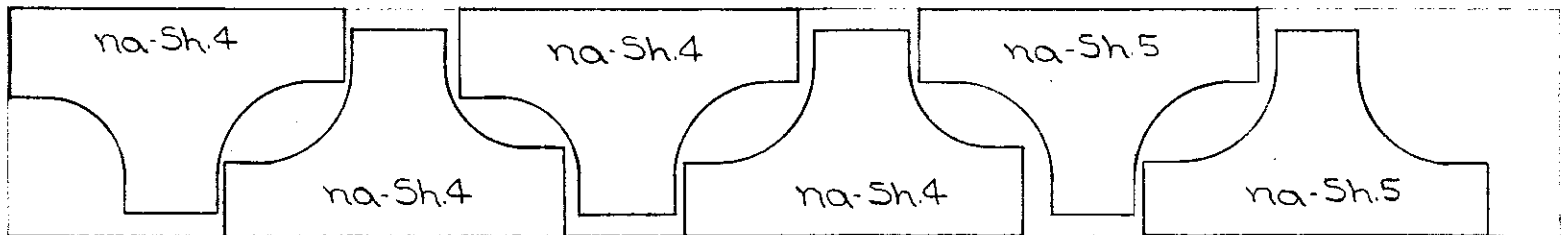

2 Pcs. ORD. 38 x 1 5/8 x 21'-7

CUTTING SCHEDULE OF WEB PLATES FOR
JOINTS ON TRUSSES "D" & "E"

LOT-2

HARTFORD PUBLIC LIBRARY HARTFORD, CONN		TOTAL	ORD.	PLATE	STD.	BOLT	RIV.	BAR	SM. STD.	PAINT	
RIVETS	UNLESS NOTED	DET. R.C.C.	DATE 11-12-54	REVISION					CONTRACT NO.		SHEET NO.
OPEN HOLES	UNLESS NOTED	CHK'R	DATE						4089		FD3
		IN CHARGE	C.L.F								