



LEHIGH STRUCTURAL STEEL CO.
ALLENTOWN, PA.

WEIGHT

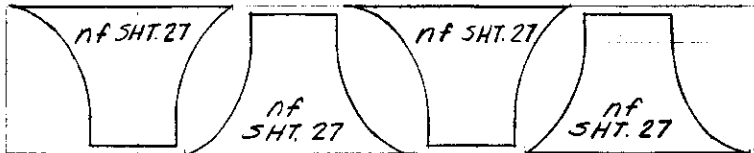

1-P. ORD. 25x24x10'-5

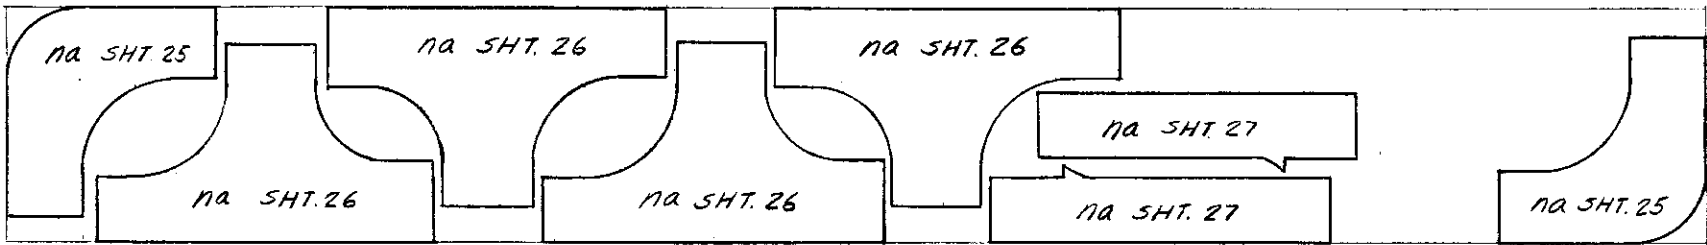

2-P. ORD. 39x14x23'-8

CUTTING SKETCH FOR JOINT & KNEE PLATES
FOR VIERENDEEL TRUSS 'A'

Lot-4

HARTFORD PUBLIC LIBRARY HARTFORD CONN.		TOTAL	ORD.	PLATE	STD.	BOLT	RIV.	BAR	SM. STD.	PAINT
RIVETS- UNLESS NOTED		DET. F.G.C. DATE 11-12-54								
OPEN HOLES- UNLESS NOTED		CHK'R R.C.C. DATE 11-16-54								
		IN CHARGE C.F.								
CONTRACT NO. 4089										SHEET NO. FD4