
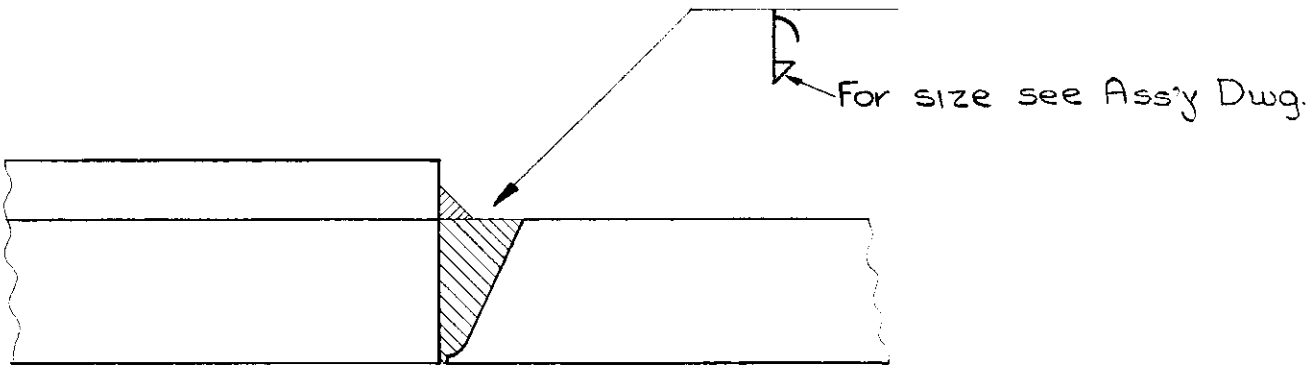
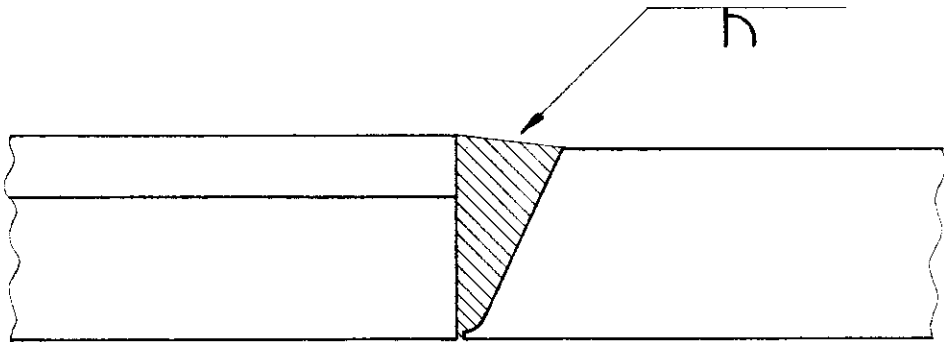


LEHIGH STRUCTURAL STEEL CO.  
ALLENTOWN, PA.

WEIGHT

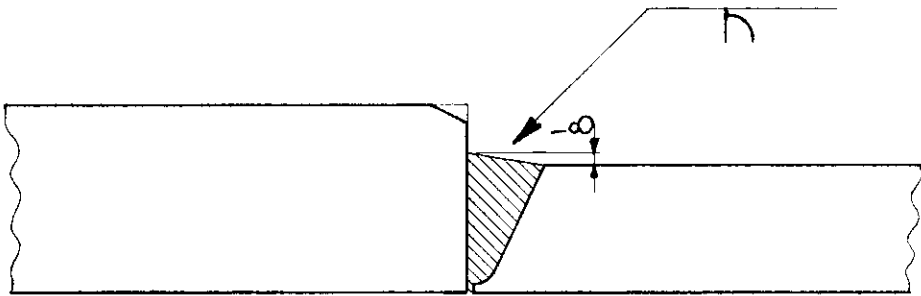

TYPICAL BUTT WELDS FOR VIERENDEEL TRUSSES  
SHOWN ON DWG'S. AD1-AD3-AD5

|                                            |  |          |      |       |      |      |      |     |          |       |              |           |
|--------------------------------------------|--|----------|------|-------|------|------|------|-----|----------|-------|--------------|-----------|
| HARTFORD PUBLIC LIBRARY<br>HARTFORD, CONN. |  | TOTAL    | ORD. | PLATE | STD. | BOLT | RIV. | BAR | SM. STD. | PAINT |              |           |
| DET. R.C.C. DATE 2-18-55                   |  | REVISION |      |       |      |      |      |     |          |       | CONTRACT NO. | SHEET NO. |
| CHK'R DATE                                 |  |          |      |       |      |      |      |     |          |       | 4089         | FD6       |
| IN CHARGE C.L. Fisher                      |  |          |      |       |      |      |      |     |          |       |              |           |