



FOR B50^①-B51^① 15'-4 1/2 1/2
FOR B52^①-B53^① 14'-11 1/2 1/2
FOR B58^①-B59^① 15'-3 1/2 1/2
FOR OTHERS 15'-4 1/2

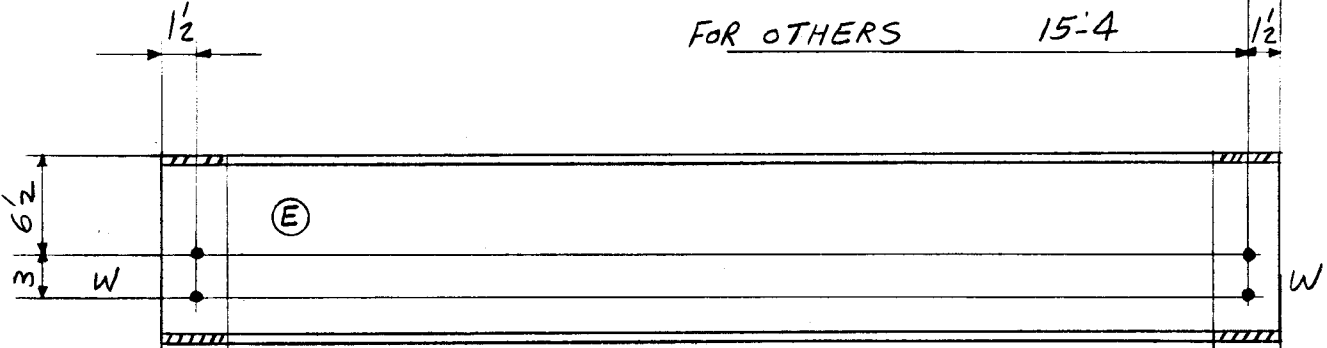

3/4 CUT & CHIP BOT. FLGS. (F.S.) 3/4 FOR B52-B53-B56-B57
3/4 CUT & CHIP TOP & BOT. FLGS (FS) 3/4 FOR OTHERS

B50 ^①	-11	(AS SHOWN)	3 - 12WF27 X 15'-6	(STK.)	(L4)	-11	1256	6	1262
B51 ^①	-11	(OPP. HAND TO SK.)	2 - DO X 15'-6	(STK.)		-11	837	1	841
B52 ^①	-1'-1 1/2	(AS SHOWN)	ONE - DO X 15'-1	(STK.)		-1'-1 1/2	407	2	409
B53 ^①	-1'-1 1/2	(OPP. HAND TO SK.)	ONE - DO X 15'-1	(STK.)		-1'-1 1/2	407	2	409
B54 ^①	-11 1/4	(AS SHOWN)	2 - DO X 15'-5 1/2	(STK.)		-11 1/4	835	4	839
B55 ^①	-11 1/4	(OPP. HAND TO SK.)	2 - DO X 15'-5 1/2	(STK.)		-11 1/4	835	4	839
B56 ^①	-11 1/4	(AS SHOWN)	ONE - DO X 15'-5 1/2	(STK.)		-11 1/4	417	2	419
B57 ^①	-11 1/4	(OPP. HAND TO SK.)	ONE - DO X 15'-5 1/2	(STK.)		-11 1/4	417	2	419
B58 ^①	-11 1/2	(AS SHOWN)	ONE - DO X 15'-5	(STK.)		-11 1/2	416	2	418
B59 ^①	-11 1/2	(OPP. HAND TO SK.)	ONE - DO X 15'-5	(STK.)		-11 1/2	416	2	418

24-3/4" B x 3/8" G
36- DO X 1" G

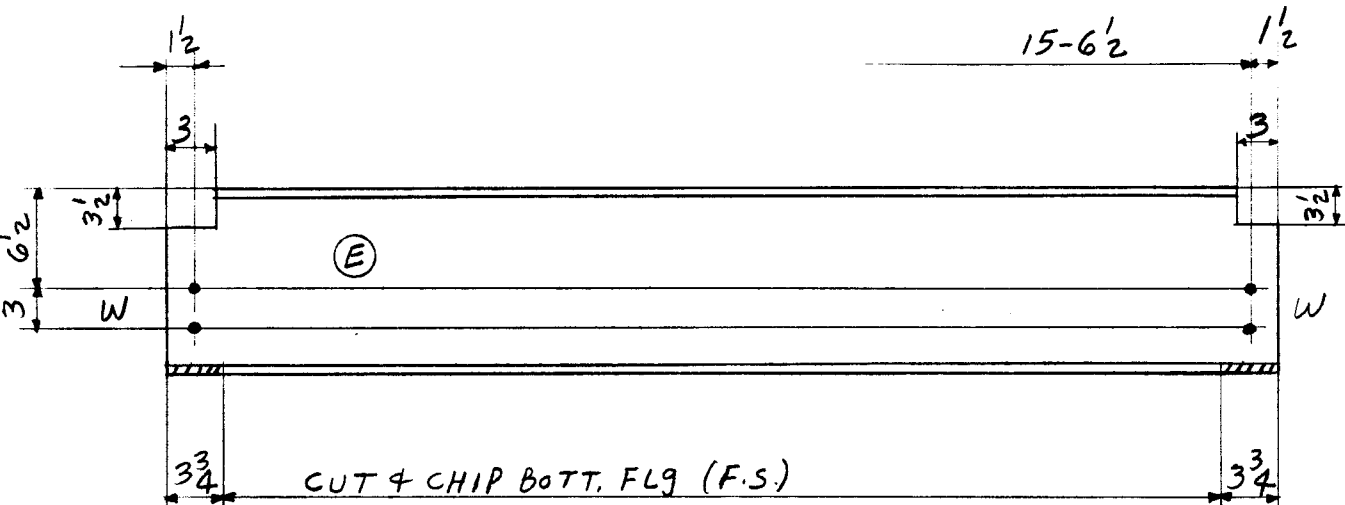

B60 ^①	-10	(L5) (AS SHOWN)	ONE - 12WF27 X 15'-8	(STK.)	(L5)	-10	423	2	425
B61 ^①	-10	(OPP. HAND)	ONE - DO X 15'-8	(STK.)		-10	423	2	425

8-3/4" B x 3/4" G

TOTAL	ORD.	PLATES	STD.	BOLT	RIV.	BAR	SM. STD.	PAINT	WELD
7123			7089						34

DET. HTS	DATE 10-28-54	CHK'R. R.C.C.	DATE 11-19-54	IN CHARGE CLF
----------	---------------	---------------	---------------	---------------

CONTRACT NO. 4090	SHEET NO. B120	REVISIONS	CONTRACT NO. 4090	SHEET NO. B120
-------------------	----------------	-----------	-------------------	----------------